

**This electronic collection of documents is provided
for the convenience of the user
and is Not a Certified Document –**

**The documents contained herein were originally issued
and sealed by the individuals whose names and license
numbers appear on each page, on the dates appearing
with their signature on that page.**


**This file or an individual page
shall not be considered a certified document.**

T.I.P.: BR-0029

STATE OF NORTH CAROLINA DEPARTMENT OF TRANSPORTATION

SIGNING PLANS MACON COUNTY

LOCATION: REPLACE BRIDGE NO. 26 NC 106 (DILLARD ROAD)
OVER MIDDLE CREEK

PROJECT REFERENCE NO. <i>BR-0029</i>	SHEET NO. <i>SIGN-1</i>
Designed by: <i>Lisa M. Moon</i>	
APPROVED:	<i>Lisa M. Moon</i>
DATE:	3/14/2022
SEAL	
	
DOCUMENT NOT CONSIDERED FINAL UNLESS ALL SIGNATURES COMPLETED	

ROADWAY STANDARD DRAWING

THE FOLLOWING ROADWAY STANDARDS AS APPEAR IN "ROADWAY STANDARD DRAWINGS" - PROJECT SERVICES UNIT - N.C. DEPARTMENT OF TRANSPORTATION - RALEIGH, N.C., DATED JANUARY 2018 ARE APPLICABLE TO THIS PROJECT AND BY REFERENCE HEREBY ARE CONSIDERED A PART OF THESE PLANS:

STD. NO.	TITLE
904.10	ORIENTATION OF GROUND MOUNTED SIGNS
904.50	MOUNTING OF TYPE 'D', 'E', AND 'F' SIGNS ON 'U' CHANNEL POSTS

GENERAL NOTES


- . SIGNS FURNISHED BY STATE
- . IF REMOVAL OR RELOCATION OF SIGNS ON PRIVATE STREET (NON-STATE MAINTAINED) IS REQUIRED DUE TO CONSTRUCTION, THE CONTRACTOR SHALL INFORM THE ENGINEER. THE WORK WILL BE COMPLETED BY OTHERS.
- . WHEN NOT STATIONED OR DIMENSIONED ON PLANS, ALL 'E' AND 'F' SIGNS SHALL BE FIELD LOCATED BY THE ENGINEER
- . ALL EXISTING SIGNS ON "U" CHANNEL POST WITHIN THE PROJECT LIMITS SHALL BE REMOVED AND DISPOSED OF UNLESS OTHERWISE NOTED ON PLANS.
- . WHEN EXISTING SIGNS ARE REMOVED AND INSTALLED ON NEW SUPPORTS, THE RE-ERECTION SHALL IMMEDIATELY FOLLOW THE REMOVAL.
- . THE BACKGROUND FOR TYPE E & F SIGNS SHALL BE TYPE C REFLECTIVE SHEETING.
- . SEE ROADWAY PLANS FOR GUARD/GUIDE RAIL DETAILS.

SIGNING SUMMARY OF QUANTITIES

ITEM NO.		ITEM DESCRIPTION	QUANTITY	UNIT
DESC. NO.	SECT. NO.			
4072000000	903	SUPPORTS, 3 LB STEEL U-CHANNEL	54	LF.
4102000000	904	SIGN ERECTION, TYPE E	3	EA.
4116100000	904	SIGN ERECTION, RELOCATE SIGN TYPE D	1	EA.
4155000000	907	DISPOSAL OF SIGN SYSTEM, U-CHANNEL	7	EA.
4192000000	907	DISPOSAL OF SUPPORT, U-CHANNEL	1	EA.

PLAN PREPARED FOR: N.C.D.O.T. SIGNING AND DELINEATION UNIT

KELVIN JORDAN SIGNING & DELINEATION REGIONAL ENGINEER
WALTER JOHNSON SIGNING & DELINEATION PROJECT DESIGN ENGINEER

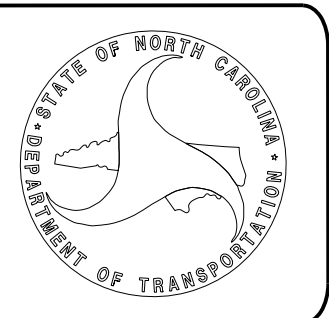

Plans Prepared By:



DRMP, Inc.
8000 Regency Parkway, Suite 110
Cary, NC 27518
NC License No. C-2213 (919) 650-1038


LISA MOON, PE PROJECT ENGINEER
CHRIS SILVER, PE PROJECT DESIGN ENGINEER

INDEX

SHEET NO.	DESCRIPTION
SIGN-1	TITLE SHEET
SIGN-2	E SHEET
SIGN-3	SIGNING PLAN

2/8/2022 R:\BR0029\Traffic\Signing\CADD\Signing Layout Plans\BR0029_SNG_TITLE_SHEET.dgn User:DWite

401 QUANTITY REQ'D 2

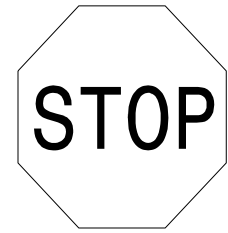

36 X 36
R1-1

ONE "U" POST PER SIGN

402 QUANTITY REQ'D 1




24 X 30
R2-1

ONE "U" POST PER SIGN

PROJECT REFERENCE NO. *BR-0029* SHEET NO. *SIGN-2*

APPROVED: *Lisa M. Moon*
DATE: 3/14/2022

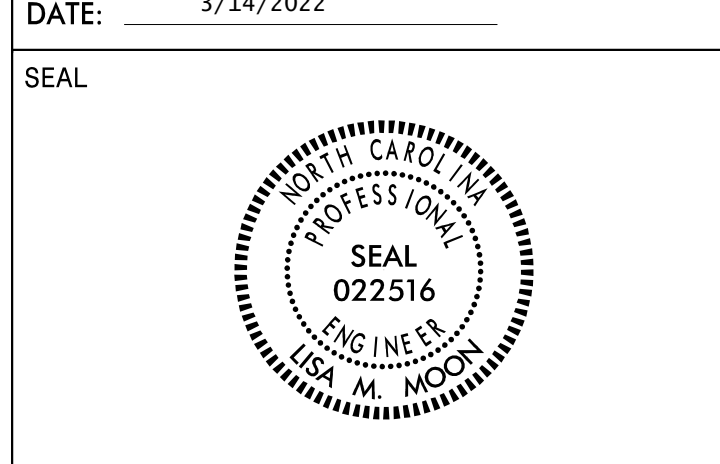




**DOCUMENT NOT CONSIDERED FINAL
UNLESS ALL SIGNATURES COMPLETED**

Plans Prepared By:
DRMP
DRMP, Inc.
8000 Regency Parkway, Suite 110
Cary, NC 27518
NC License No. C-2213 (919) 650-1038

TYPE "E" SIGNS

R:\2022\Traffic\Signing\CADD\Signing Layout Plans\BR0029_SING_TITLE_SHEET.dgn
2/3/2022
User:White

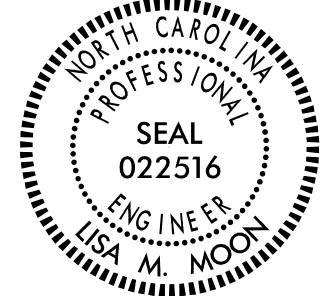PROJECT REFERENCE NO. <i>BR-0029</i>	SHEET NO. <i>SIGN-3</i>
APPROVED: <i>Lisa M. Moon</i> <small>SICER88B3D30421</small>	
DATE: 3/14/2022	
SEAL	
	
DOCUMENT NOT CONSIDERED FINAL UNLESS ALL SIGNATURES COMPLETED	

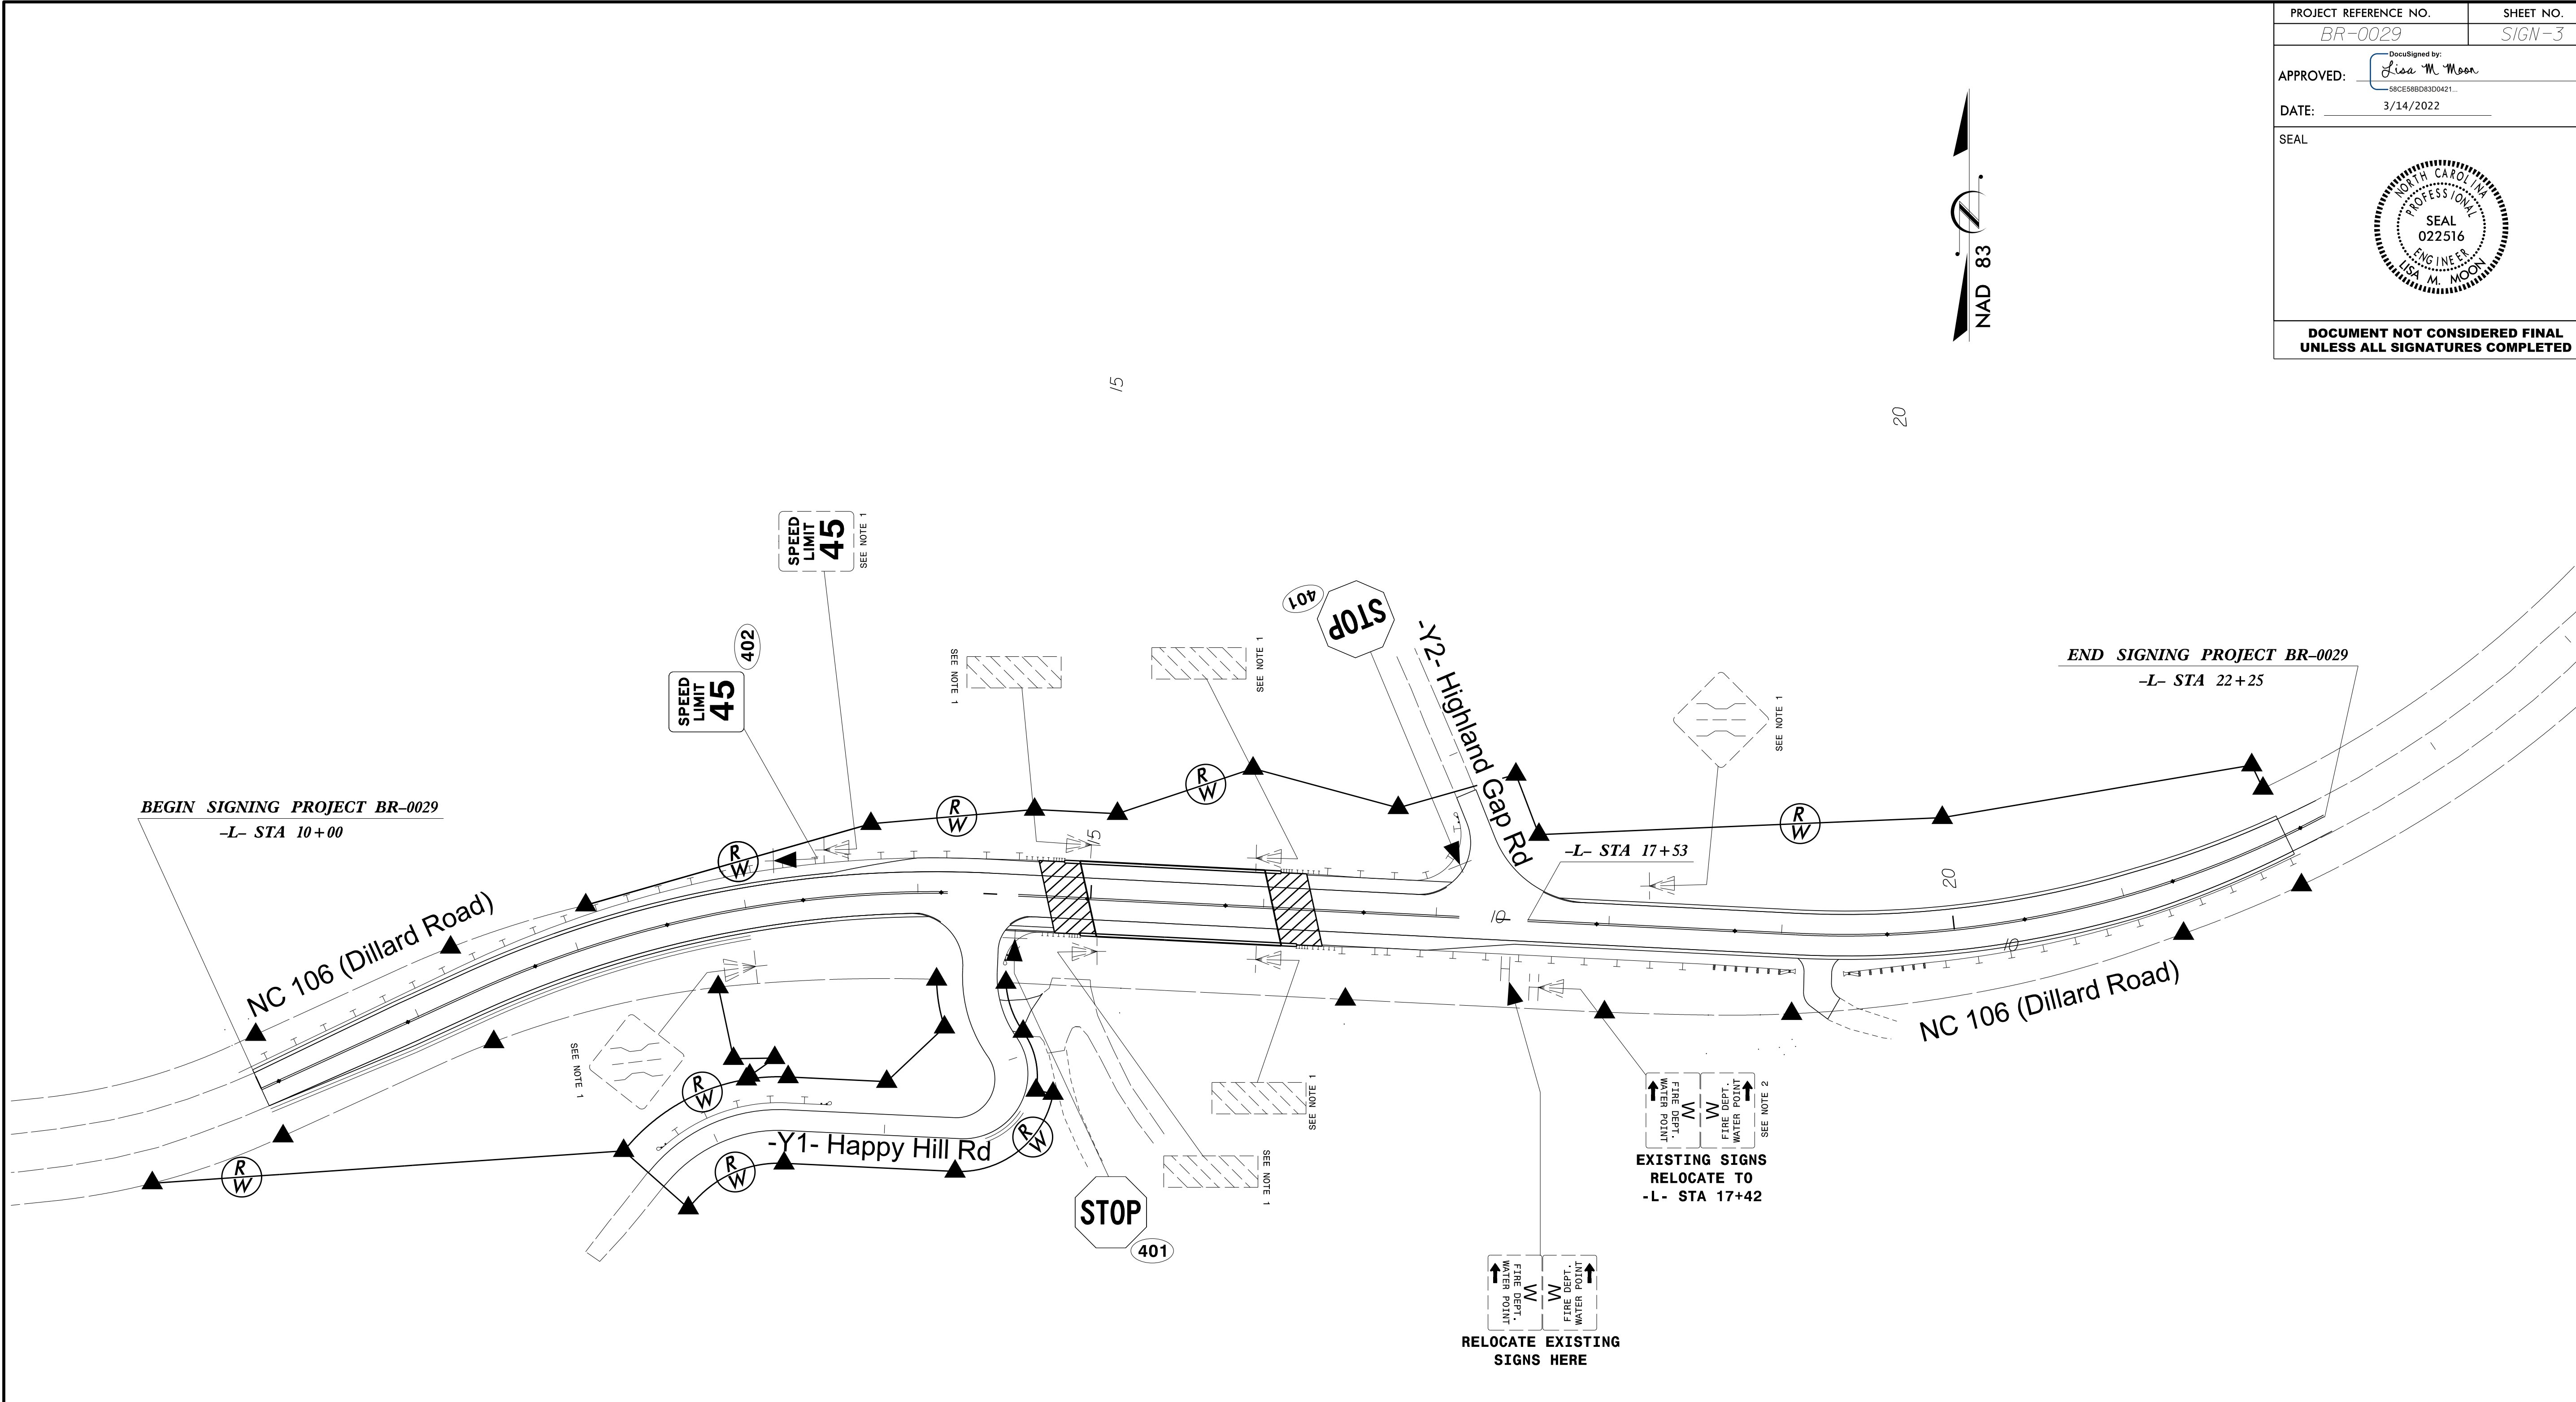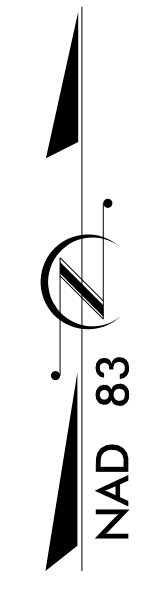

PROJECT NOTES

- DISPOSAL OF SIGN SYSTEM, U-CHANNEL
- DISPOSAL OF SIGN SUPPORT, U-CHANNEL

RELOCATE EXISTING SIGNS HERE

EXISTING SIGNS RELOCATE TO -L- STA 17+42

I:\27\2022\Traffic\Signing\CADD\Signing Layout Plans\BR0029_SNG_03.dgn
R:\B\0029\Traffic\Signing\CADD\Signing Layout Plans\BR0029_SNG_03.dgn
User: DWhite

Plans Prepared By:



DRMP, Inc.
8000 Regency Parkway, Suite 110
Cary, NC 27518
NC License No. C-2213 (919) 650-1038

SIGNING PLANS

-L- STA 10+00 TO -L- STA 22+25