

**This electronic collection of documents is provided
for the convenience of the user
and is Not a Certified Document –**


**The documents contained herein were originally issued
and sealed by the individuals whose names and license
numbers appear on each page, on the dates appearing
with their signature on that page.**

**This file or an individual page
shall not be considered a certified document.**

T.I.P.: I-5973

**STATE OF NORTH CAROLINA
DEPARTMENT OF TRANSPORTATION**

**PAVEMENT MARKING PLAN
MECKLENBURG COUNTY
LOCATION: NC 16 (BROOKSHIRE BLVD) AND
NORTHERN I-485 INTERCHANGE**

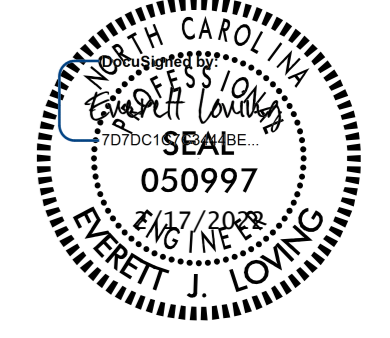TIP NO. I - 5973	SHEET NO. PMP - 1
APPROVED: _____	
DATE: _____	
SEAL 	
DOCUMENT NOT CONSIDERED FINAL UNLESS ALL SIGNATURES COMPLETED	

INDEX

SHEET NO.	DESCRIPTION
PMP-1	PAVEMENT MARKING PLAN TITLE AND SCHEDULE SHEET
PMP-2 THRU PMP-3	OMITTED
PMP-4 THRU PMP-7	PAVEMENT MARKING DETAIL

PAVEMENT MARKING SCHEDULE

SYMBOL	DESCRIPTION
FINAL PAVEMENT MARKINGS	
THERMOPLASTIC (4", 90 MILS)	
T1	WHITE EDGELINE
T2	WHITE SOLID LANE LINE
T3	WHITE 10' SKIP
T4	WHITE 3' - 9'/SP MINI-SKIP
T5	WHITE 2' - 6'/SP MINI-SKIP
T10	YELLOW EDGELINE
THERMOPLASTIC (6", 90 MILS)	
T20	WHITE EDGELINE
T21	WHITE SOLID LANE LINE
T22	WHITE 10' SKIP
T23	WHITE 3' - 9'/SP MINI-SKIP
T30	YELLOW EDGELINE
THERMOPLASTIC (8", 90 MILS)	
T40	WHITE GORELINE
T41	WHITE DIAGONAL
T43	WHITE SOLID LANE LINE
T44	WHITE 3' - 9'/SP MINI-SKIP
THERMOPLASTIC (24", 90 MILS)	
T61	WHITE STOPBAR
THERMOPLASTIC PAVEMENT MARKING SYMBOLS (90 MILS)	
T70	LEFT TURN ARROW
T71	RIGHT TURN ARROW
T72	STRAIGHT ARROW
T73	COMBO. LEFT/STRAIGHT ARROW
T79	MERGE ARROW
T100	ALPHANUMERIC CHARACTER
PAVEMENT MARKER SYMBOLS	
MB	CRYSTAL & RED

GENERAL NOTES

THE FOLLOWING GENERAL NOTES APPLY AT ALL TIMES FOR THE DURATION OF THE CONSTRUCTION PROJECT, EXCEPT WHEN OTHERWISE NOTED IN THE PLAN, OR DIRECTED BY THE ENGINEER.

A) INSTALL PAVEMENT MARKINGS ON THE FINAL SURFACE AS FOLLOWS:

ROAD NAME	MARKING	MARKER
ALL	THERMOPLASTIC	PERMANENT RAISED

B) TIE PROPOSED PAVEMENT MARKING LINES TO EXISTING PAVEMENT MARKING LINES.

C) REMOVE/REPLACE ANY CONFLICTING/DAMAGED PAVEMENT MARKINGS AND MARKERS PER NCDOT STANDARD SPECIFICATIONS.

D) STOP BAR LOCATION AT NON-SIGNALIZED INTERSECTIONS MAY BE ADJUSTED AS DIRECTED BY THE ENGINEER.

E) UNLESS OTHERWISE SPECIFIED, HEATED-IN-PLACE THERMOPLASTIC MAY BE USED IN LIEU OF EXTRUDED THERMOPLASTIC FOR ARROWS, STOP BARS, SYMBOLS, CHARACTERS AND DIAGONALS. IF HEATED-IN-PLACE IS USED, IT SHALL BE PAID FOR USING THE EXTRUDED THERMOPLASTIC PAY ITEM.


ROADWAY STANDARD DRAWING

THE FOLLOWING ROADWAY STANDARDS AS APPEAR IN "ROADWAY STANDARD DRAWINGS" - PROJECT SERVICES UNIT - N.C. DEPARTMENT OF TRANSPORTATION - RALEIGH, N.C., DATED JANUARY 2018 ARE APPLICABLE TO THIS PROJECT AND BY REFERENCE HEREBY ARE CONSIDERED A PART OF THESE PLANS:

STD. NO.	TITLE
1205.01	PAVEMENT MARKINGS - LINE TYPES AND OFFSETS
1205.02	PAVEMENT MARKINGS - TWO-LANE AND MULTILANE ROADWAYS
1205.03	PAVEMENT MARKINGS - INTERCHANGES
1205.04	PAVEMENT MARKINGS - INTERSECTIONS
1205.05	PAVEMENT MARKINGS - TURN LANES
1205.06	PAVEMENT MARKINGS - LANE DROPS
1205.08	PAVEMENT MARKINGS - SYMBOLS AND WORD MESSAGES
1205.09	PAVEMENT MARKINGS - PAINTED ISLANDS
1205.14	PAVEMENT MARKINGS - ROUNDABOUTS
1250.01	RAISED PAVEMENT MARKERS - INSTALLATION SPACING
1251.01	RAISED PAVEMENT MARKERS - PERMANENT AND TEMPORARY
1261.01	GUARDRAIL AND BARRIER DELINEATOR SPACING
1261.02	GUARDRAIL AND BARRIER DELINEATOR TYPES
1262.01	GUARDRAIL END DELINEATION

PLAN REVIEWED BY: N.C.D.O.T. SIGNING AND DELINEATION UNIT

KELVIN L. JORDAN _____	SIGNING & DELINEATION REGIONAL ENGINEER
ASHLEY K. MATTHEWS, P.E. _____	SIGNING & DELINEATION PROJECT DESIGN ENGINEER

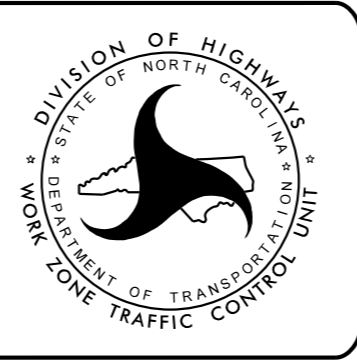

PLAN PREPARED BY: Kimley-Horn and Associates

EVERETT LOVING, P.E. _____	PROJECT DESIGN ENGINEER
JACK CRINO, EIT _____	DESIGNER



10/12/2021 K:\CHL_PRA\01036453 - I-5973 (I-485 Brookshire)Traffic\Signing\CADD\ Pavement Marking\Plan Sheets\U-5973_pmp_tshdgn

10/12/2021 K:\CHL_PRA\1036453 - 1-5973 (1)-485 BrookshireTrafficSigning\CADD\Pavement MarkingPlan Sheets\1-5973_pmp_psh_4.dgn




Kimley-Horn
 300 S. TRYON ST. • CHARLOTTE, NC 28202

PROJECT REFERENCE NO. 1-5973
 SHEET NO. PMP-4

ROADWAY ENGINEER

2021/10/12

DOCUMENT NOT CONSIDERED FINAL UNLESS ALL SIGNATURES COMPLETED

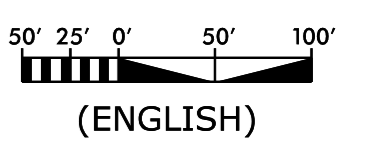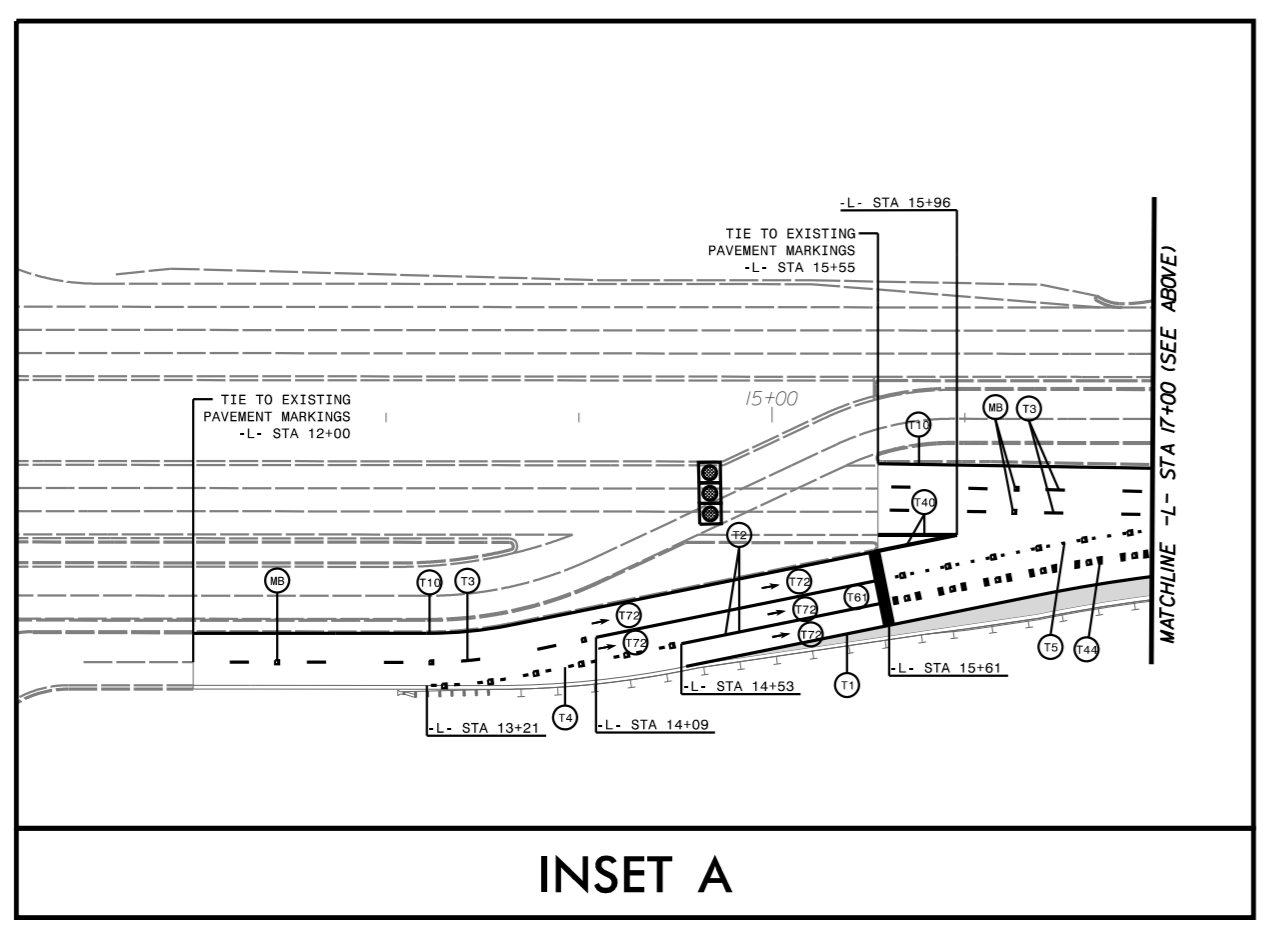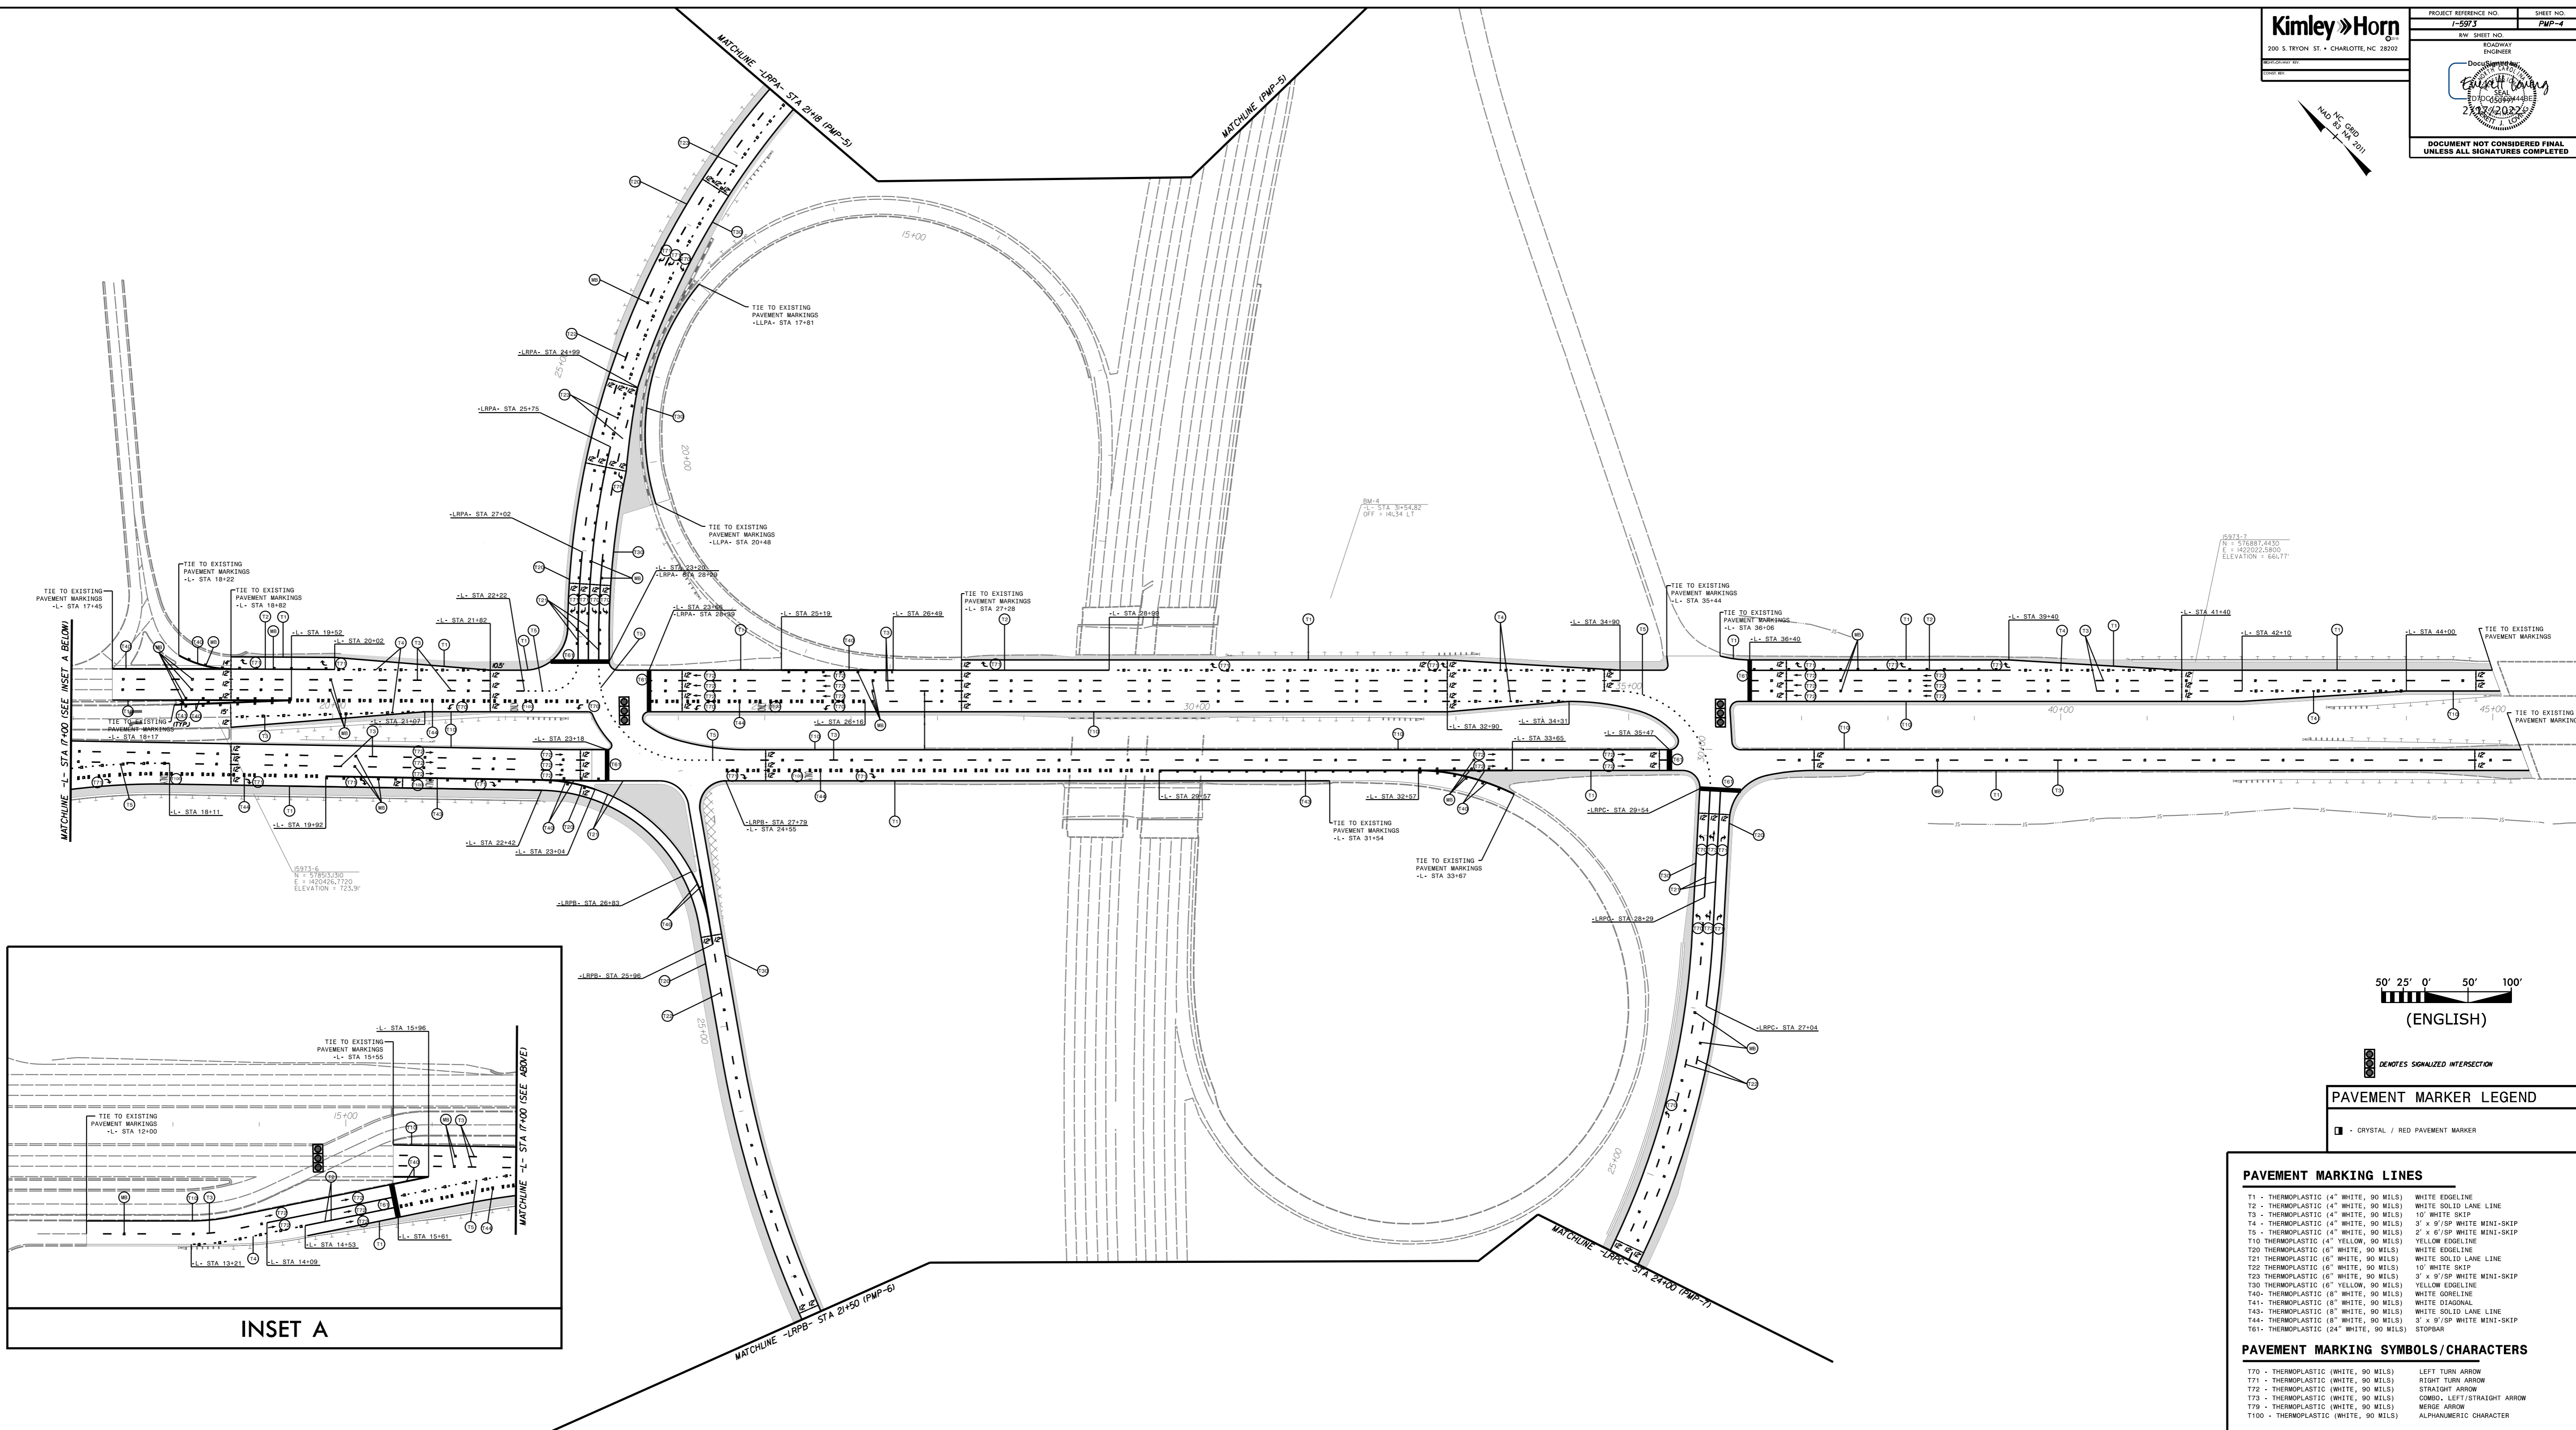

■ DENOTES SIGNALIZED INTERSECTION

PAVEMENT MARKER LEGEND

■ - CRYSTAL / RED PAVEMENT MARKER

PAVEMENT MARKING LINES

- T1 - THERMOPLASTIC (4" WHITE, 90 WELS) WHITE EDGE LINE
- T2 - THERMOPLASTIC (4" WHITE, 90 WELS) WHITE SOLID LANE LINE
- T3 - THERMOPLASTIC (4" WHITE, 90 WELS) 10' WHITE SKIP
- T4 - THERMOPLASTIC (4" WHITE, 90 WELS) 3' x 9" SP WHITE MINI-SKIP
- T5 - THERMOPLASTIC (4" WHITE, 90 WELS) 2' x 9" SP WHITE MINI-SKIP
- T10 - THERMOPLASTIC (4" YELLOW, 90 WELS) YELLOW EDGE LINE
- T20 - THERMOPLASTIC (6" WHITE, 90 WELS) WHITE EDGE LINE
- T21 - THERMOPLASTIC (6" WHITE, 90 WELS) WHITE SOLID LANE LINE
- T22 - THERMOPLASTIC (6" WHITE, 90 WELS) 10' WHITE SKIP
- T23 - THERMOPLASTIC (6" WHITE, 90 WELS) 3' x 9" SP WHITE MINI-SKIP
- T30 - THERMOPLASTIC (6" YELLOW, 90 WELS) YELLOW EDGE LINE
- T40 - THERMOPLASTIC (8" WHITE, 90 WELS) WHITE EDGE LINE
- T41 - THERMOPLASTIC (8" WHITE, 90 WELS) WHITE SOLID LANE LINE
- T42 - THERMOPLASTIC (8" WHITE, 90 WELS) 10' WHITE SKIP
- T43 - THERMOPLASTIC (8" WHITE, 90 WELS) WHITE SOLID LANE LINE
- T44 - THERMOPLASTIC (8" WHITE, 90 WELS) 3' x 9" SP WHITE MINI-SKIP
- T61 - THERMOPLASTIC (24" WHITE, 90 WELS) STOPBAR


PAVEMENT MARKING SYMBOLS/CHARACTERS

- T70 - THERMOPLASTIC (WHITE, 90 WELS) LEFT TURN ARROW
- T71 - THERMOPLASTIC (WHITE, 90 WELS) RIGHT TURN ARROW
- T72 - THERMOPLASTIC (WHITE, 90 WELS) STRAIGHT ARROW
- T73 - THERMOPLASTIC (WHITE, 90 WELS) COMBO, LEFT/STRAIGHT ARROW
- T75 - THERMOPLASTIC (WHITE, 90 WELS) WEDGE ARROW
- T100 - THERMOPLASTIC (WHITE, 90 WELS) ALPHANUMERIC CHARACTER


REVISIONS

K:\CHL_P\PR\01036453 - 1-5973 (1-485 Brookshire)\Traffic\Signing\CADD\Pavement Marking\Plan_Sheets\1-5973_pmp_dsh_5.dgn

10/12/2021

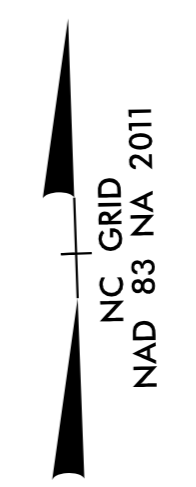

PROJECT REFERENCE NO. 1-5973		SHEET NO. PMP-5	
R/W SHEET NO.			
ROADWAY ENGINEER			
DOCUMENT NOT CONSIDERED FINAL UNLESS ALL SIGNATURES COMPLETED			

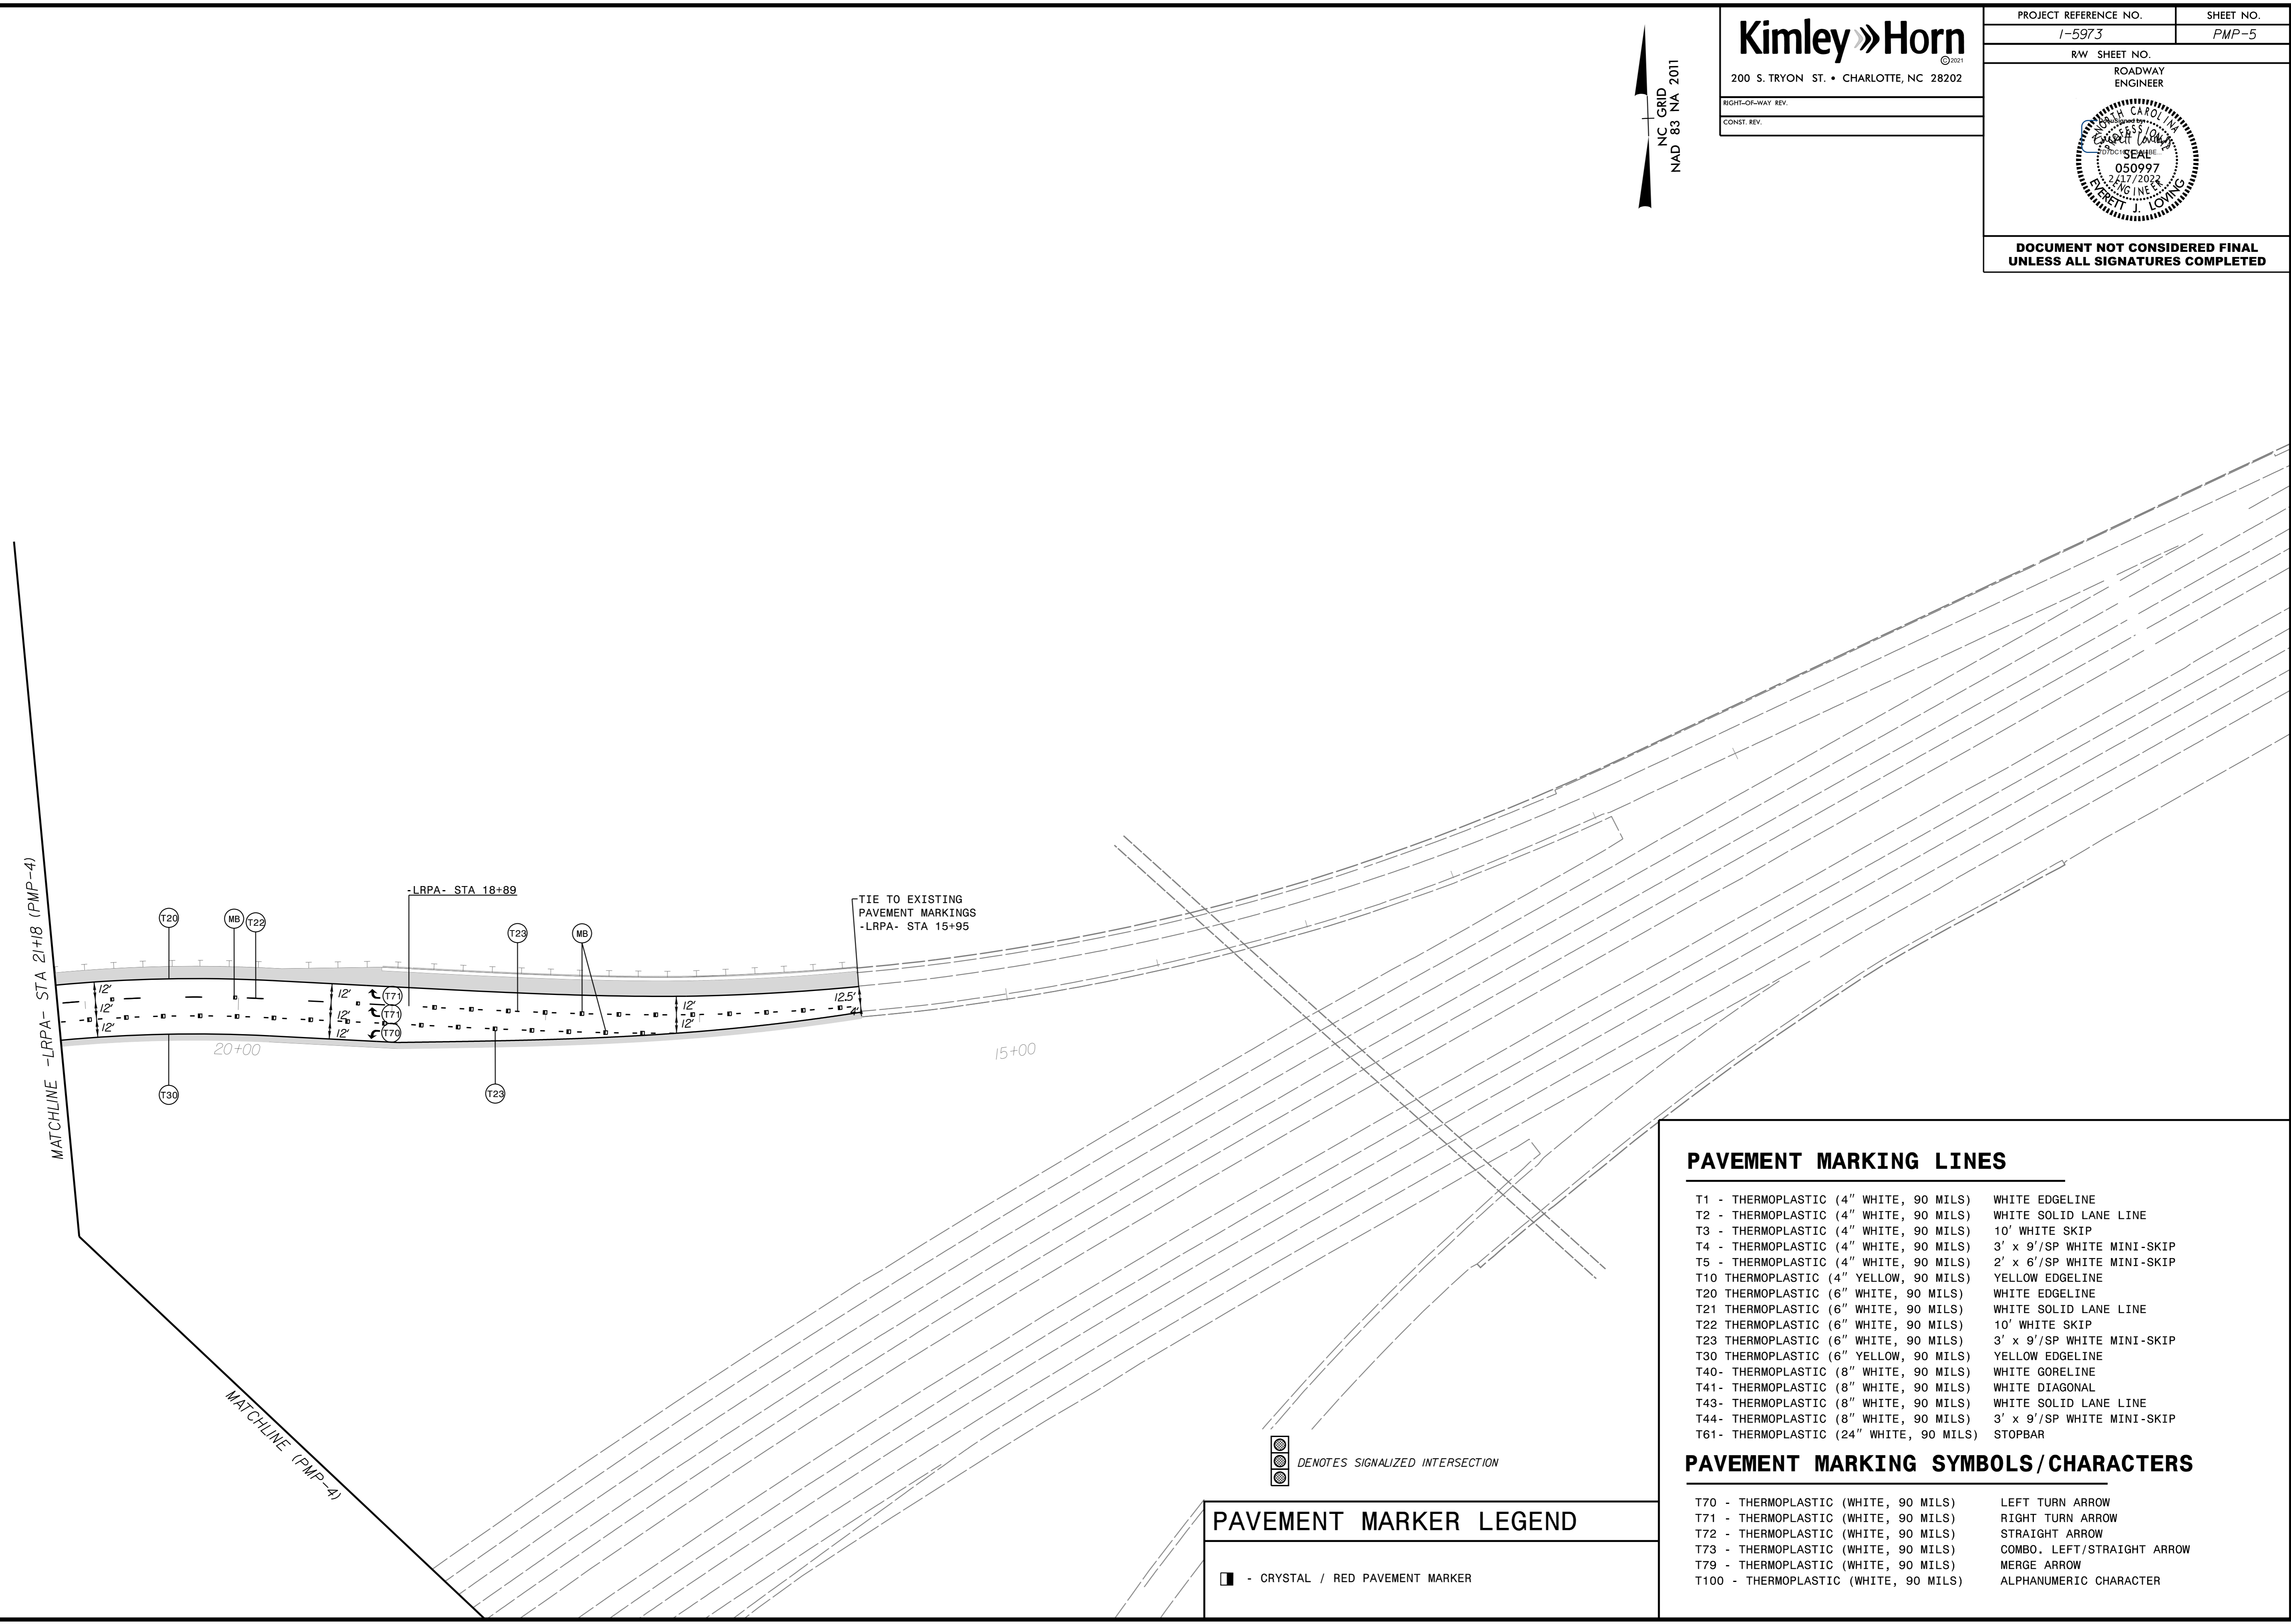

PAVEMENT MARKER LEGEND

■ - CRYSTAL / RED PAVEMENT MARKER

PAVEMENT MARKING LINES


T1 - THERMOPLASTIC (4" WHITE, 90 MILS)	WHITE EDGELINE
T2 - THERMOPLASTIC (4" WHITE, 90 MILS)	WHITE SOLID LANE LINE
T3 - THERMOPLASTIC (4" WHITE, 90 MILS)	10' WHITE SKIP
T4 - THERMOPLASTIC (4" WHITE, 90 MILS)	3' x 9'/SP WHITE MINI-SKIP
T5 - THERMOPLASTIC (4" WHITE, 90 MILS)	2' x 6'/SP WHITE MINI-SKIP
T10 THERMOPLASTIC (4" YELLOW, 90 MILS)	YELLOW EDGELINE
T20 THERMOPLASTIC (6" WHITE, 90 MILS)	WHITE EDGELINE
T21 THERMOPLASTIC (6" WHITE, 90 MILS)	WHITE SOLID LANE LINE
T22 THERMOPLASTIC (6" WHITE, 90 MILS)	10' WHITE SKIP
T23 THERMOPLASTIC (6" WHITE, 90 MILS)	3' x 9'/SP WHITE MINI-SKIP
T30 THERMOPLASTIC (6" YELLOW, 90 MILS)	YELLOW EDGELINE
T40- THERMOPLASTIC (8" WHITE, 90 MILS)	WHITE GORELINE
T41- THERMOPLASTIC (8" WHITE, 90 MILS)	WHITE DIAGONAL
T43- THERMOPLASTIC (8" WHITE, 90 MILS)	WHITE SOLID LANE LINE
T44- THERMOPLASTIC (8" WHITE, 90 MILS)	3' x 9'/SP WHITE MINI-SKIP
T61- THERMOPLASTIC (24" WHITE, 90 MILS)	STOPBAR


PAVEMENT MARKING SYMBOLS/CHARACTERS

T70 - THERMOPLASTIC (WHITE, 90 MILS)	LEFT TURN ARROW
T71 - THERMOPLASTIC (WHITE, 90 MILS)	RIGHT TURN ARROW
T72 - THERMOPLASTIC (WHITE, 90 MILS)	STRAIGHT ARROW
T73 - THERMOPLASTIC (WHITE, 90 MILS)	COMBO. LEFT/STRAIGHT ARROW
T79 - THERMOPLASTIC (WHITE, 90 MILS)	MERGE ARROW
T100 - THERMOPLASTIC (WHITE, 90 MILS)	ALPHANUMERIC CHARACTER


DENOTES SIGNALIZED INTERSECTION

Kimley»Horn
 200 S. TRYON ST. • CHARLOTTE, NC 28202
 ROADWAY ENGINEER

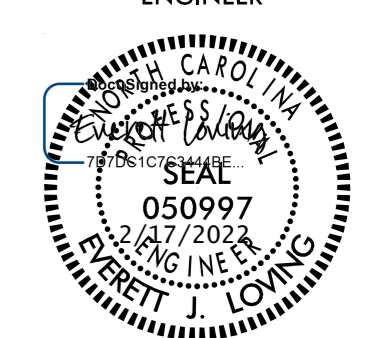PROJECT REFERENCE NO. 1-5973	SHEET NO. PMP-6
R/W SHEET NO.	
ROADWAY ENGINEER	
	
DOCUMENT NOT CONSIDERED FINAL UNLESS ALL SIGNATURES COMPLETED	

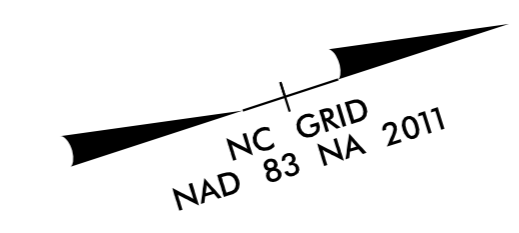

REVISIONS
 K:\CHL_PR\01036453 - 1-5973 (1-485 Brookshire)\Traffic\Signing\CADD\Pavement Marking\Plan_Sheets\1-5973_pmp_dsh_6.dgn
 10/12/2021

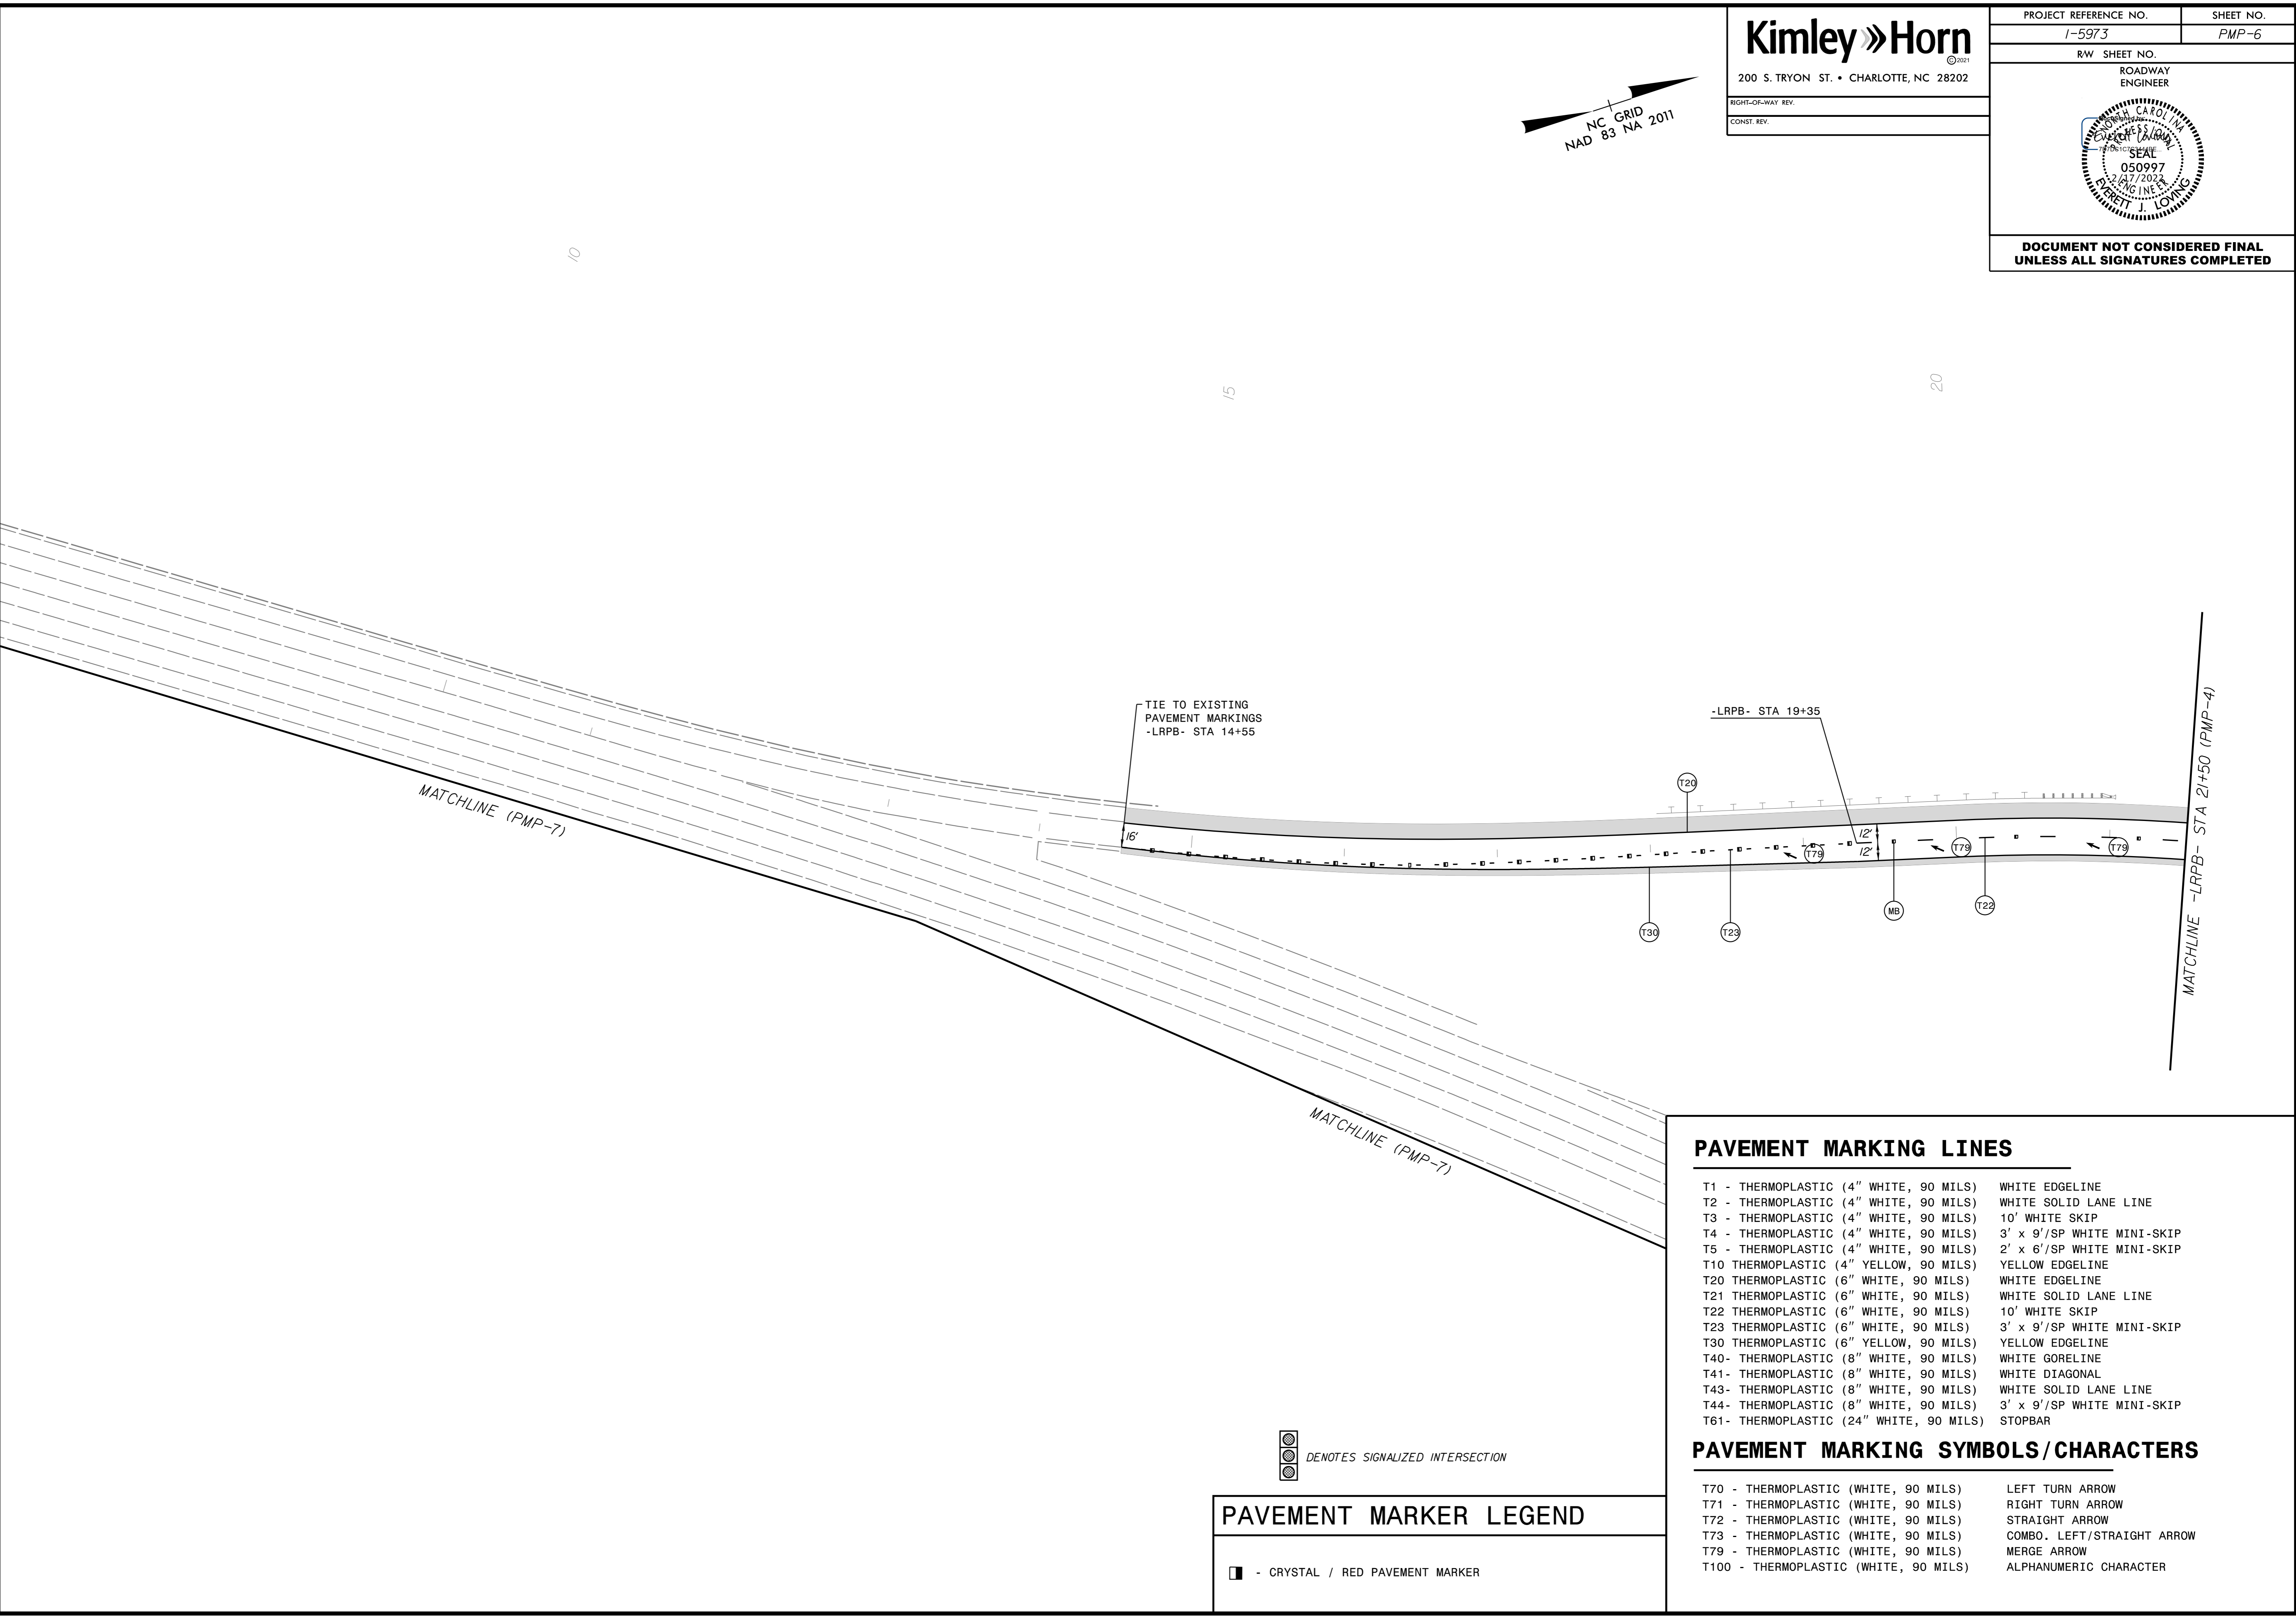

PAVEMENT MARKER LEGEND

■ - CRYSTAL / RED PAVEMENT MARKER

 DENOTES SIGNALIZED INTERSECTION


PAVEMENT MARKING LINES


T1 - THERMOPLASTIC (4" WHITE, 90 MILS)	WHITE EDGELINE
T2 - THERMOPLASTIC (4" WHITE, 90 MILS)	WHITE SOLID LANE LINE
T3 - THERMOPLASTIC (4" WHITE, 90 MILS)	10' WHITE SKIP
T4 - THERMOPLASTIC (4" WHITE, 90 MILS)	3' x 9'/SP WHITE MINI-SKIP
T5 - THERMOPLASTIC (4" WHITE, 90 MILS)	2' x 6'/SP WHITE MINI-SKIP
T10 THERMOPLASTIC (4" YELLOW, 90 MILS)	YELLOW EDGELINE
T20 THERMOPLASTIC (6" WHITE, 90 MILS)	WHITE EDGELINE
T21 THERMOPLASTIC (6" WHITE, 90 MILS)	WHITE SOLID LANE LINE
T22 THERMOPLASTIC (6" WHITE, 90 MILS)	10' WHITE SKIP
T23 THERMOPLASTIC (6" WHITE, 90 MILS)	3' x 9'/SP WHITE MINI-SKIP
T30 THERMOPLASTIC (6" YELLOW, 90 MILS)	YELLOW EDGELINE
T40- THERMOPLASTIC (8" WHITE, 90 MILS)	WHITE GORELINE
T41- THERMOPLASTIC (8" WHITE, 90 MILS)	WHITE DIAGONAL
T43- THERMOPLASTIC (8" WHITE, 90 MILS)	WHITE SOLID LANE LINE
T44- THERMOPLASTIC (8" WHITE, 90 MILS)	3' x 9'/SP WHITE MINI-SKIP
T61- THERMOPLASTIC (24" WHITE, 90 MILS)	STOPBAR

PAVEMENT MARKING SYMBOLS/CHARACTERS

T70 - THERMOPLASTIC (WHITE, 90 MILS)	LEFT TURN ARROW
T71 - THERMOPLASTIC (WHITE, 90 MILS)	RIGHT TURN ARROW
T72 - THERMOPLASTIC (WHITE, 90 MILS)	STRAIGHT ARROW
T73 - THERMOPLASTIC (WHITE, 90 MILS)	COMBO. LEFT/STRAIGHT ARROW
T79 - THERMOPLASTIC (WHITE, 90 MILS)	MERGE ARROW
T100 - THERMOPLASTIC (WHITE, 90 MILS)	ALPHANUMERIC CHARACTER


Kimley»Horn
 200 S. TRYON ST. • CHARLOTTE, NC 28202

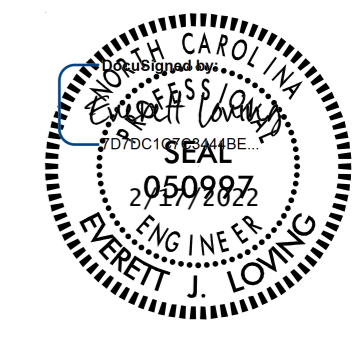PROJECT REFERENCE NO. 1-5973	SHEET NO. PMP-7
R/W SHEET NO.	
ROADWAY ENGINEER	
	
DOCUMENT NOT CONSIDERED FINAL UNLESS ALL SIGNATURES COMPLETED	

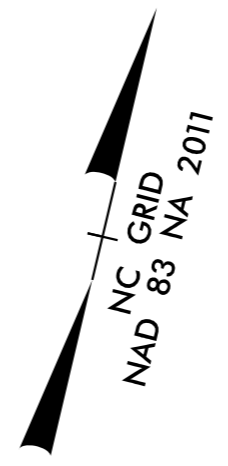

REVISIONS

K:\CHL_PRR\01036453 - 1-5973 (1-485 Brookshire)\Traffic\Signing\CADD\Pavement Marking\Plan Sheets\1-5973_pmp_dash_7.dgn

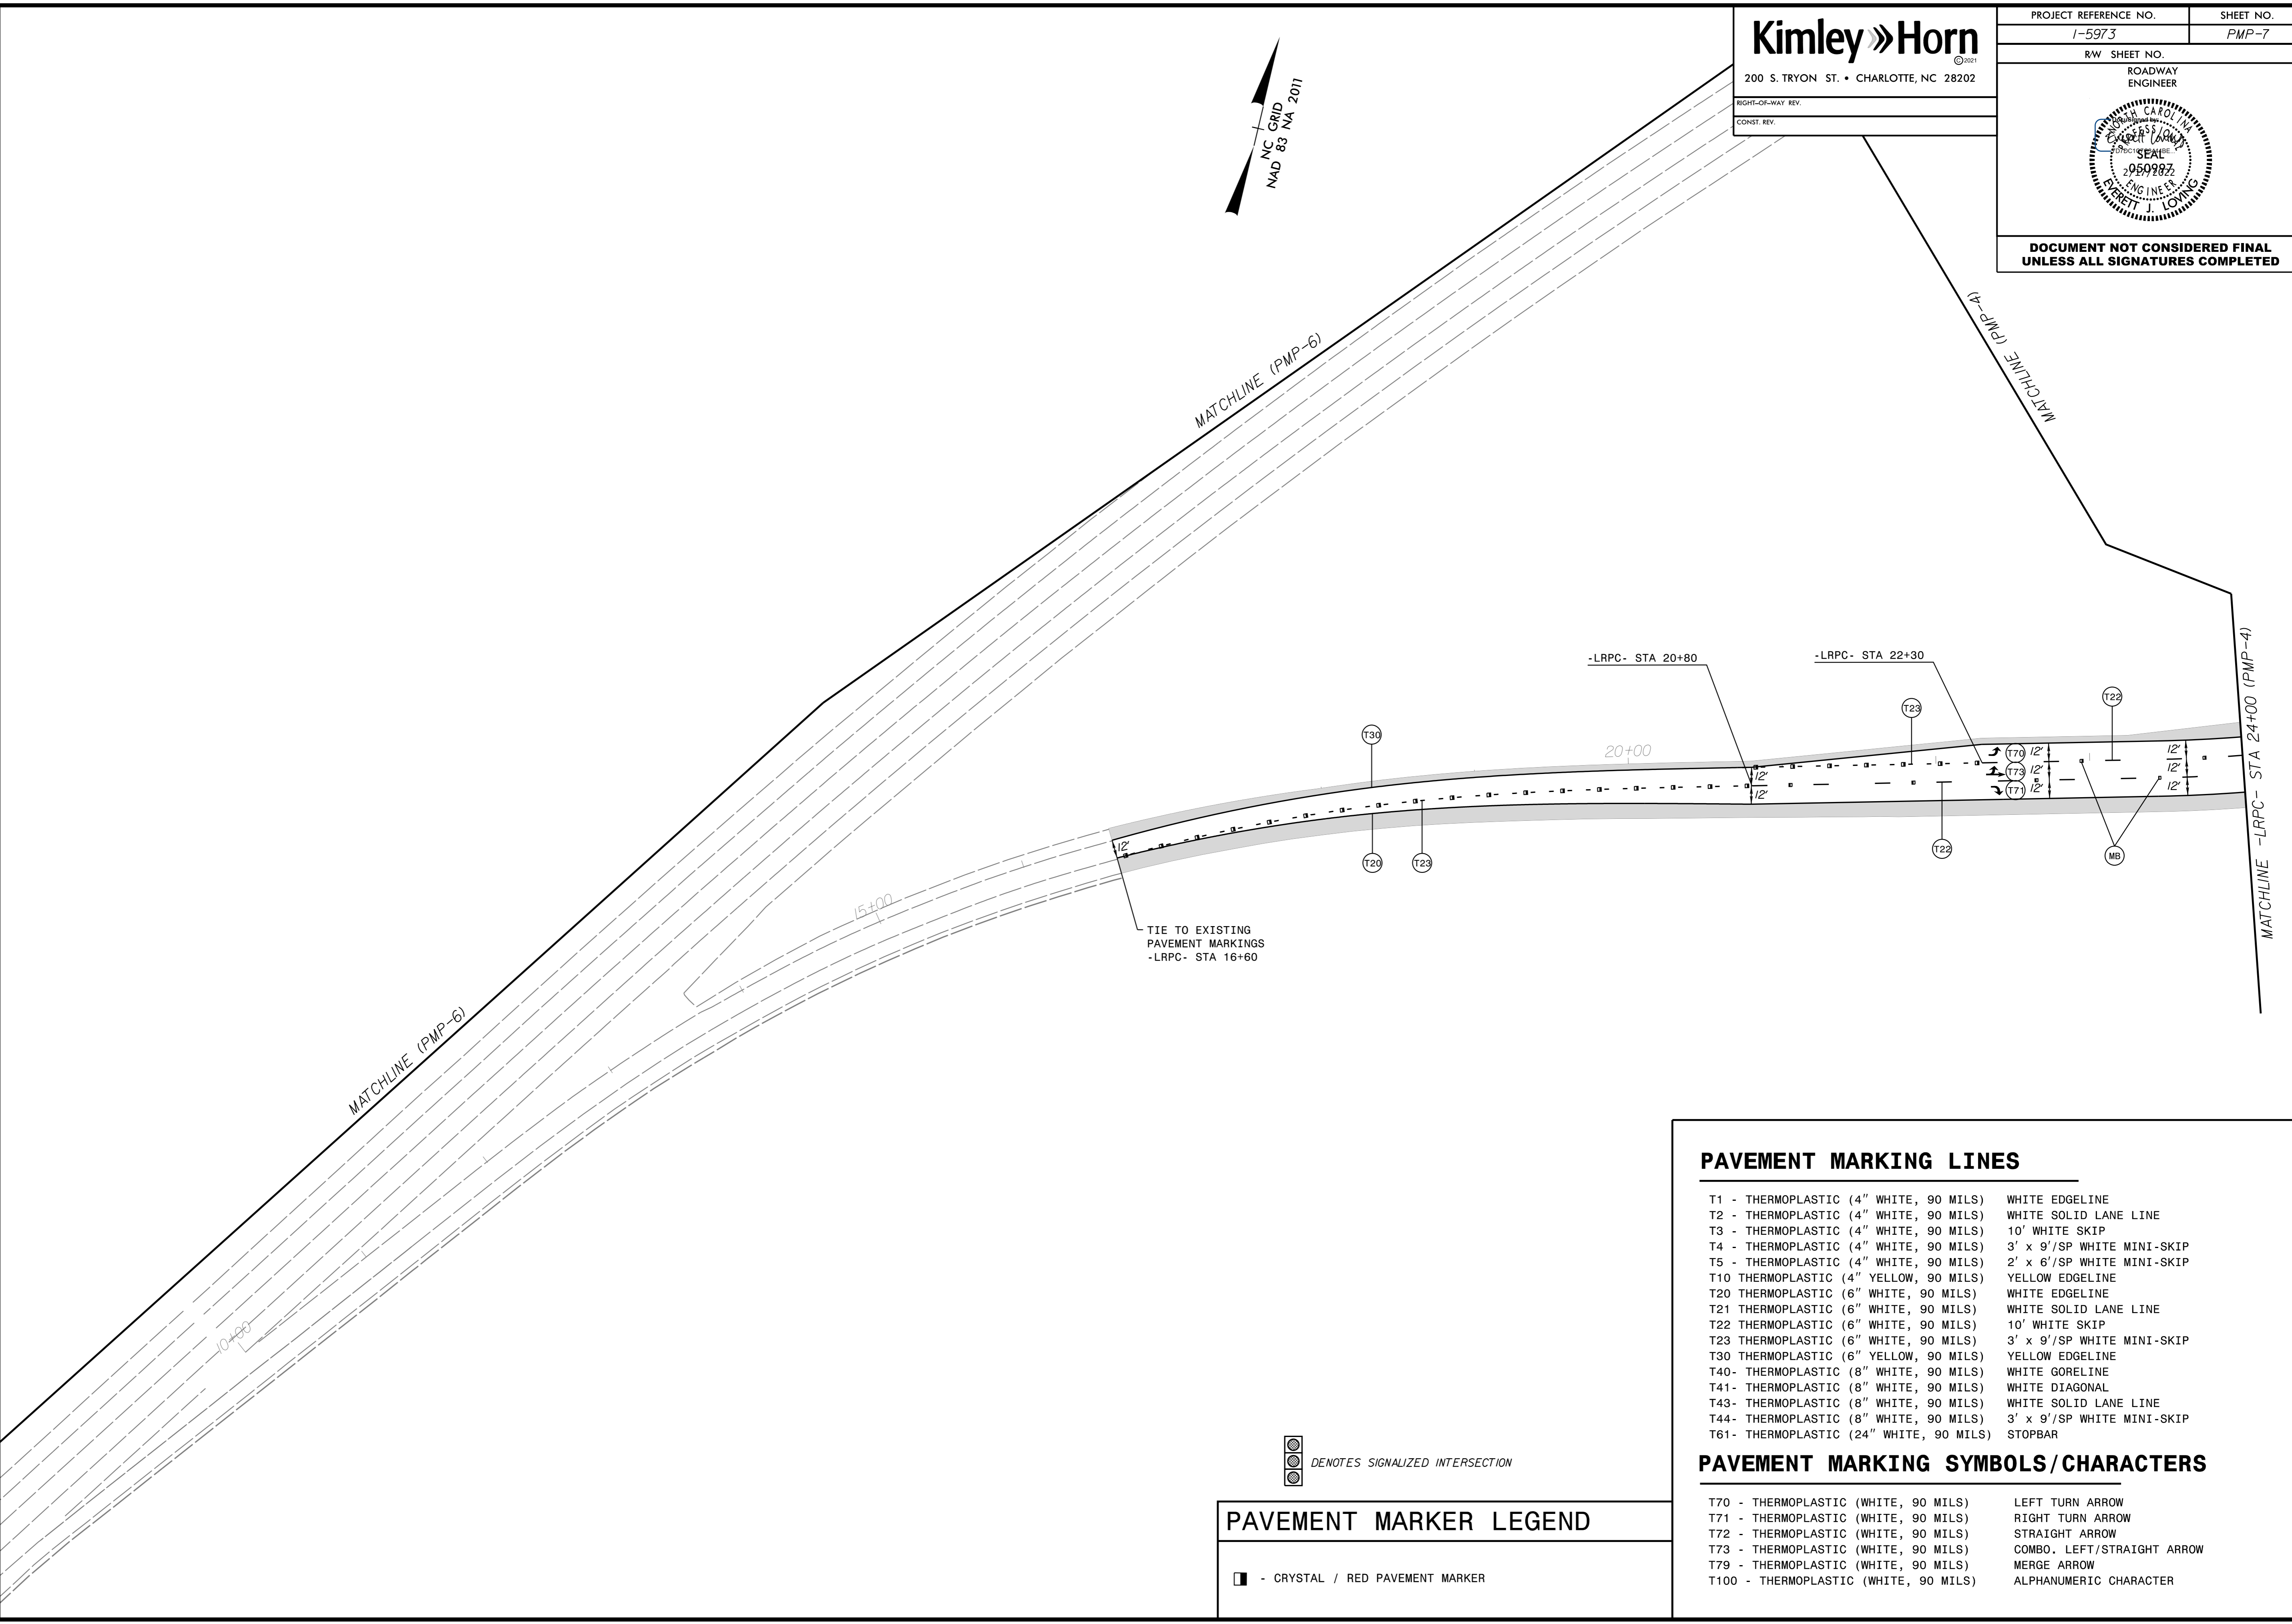

TIE TO EXISTING PAVEMENT MARKINGS
-LRPC- STA 16+60

-LRPC- STA 20+80

-LRPC- STA 22+30

MATCHLINE -LRPC- STA 24+00 (PMP-4)

 DENOTES SIGNALIZED INTERSECTION

PAVEMENT MARKER LEGEND

 - CRYSTAL / RED PAVEMENT MARKER

PAVEMENT MARKING LINES

T1 - THERMOPLASTIC (4" WHITE, 90 MILS)	WHITE EDGELINE
T2 - THERMOPLASTIC (4" WHITE, 90 MILS)	WHITE SOLID LANE LINE
T3 - THERMOPLASTIC (4" WHITE, 90 MILS)	10' WHITE SKIP
T4 - THERMOPLASTIC (4" WHITE, 90 MILS)	3' x 9'/SP WHITE MINI-SKIP
T5 - THERMOPLASTIC (4" WHITE, 90 MILS)	2' x 6'/SP WHITE MINI-SKIP
T10 THERMOPLASTIC (4" YELLOW, 90 MILS)	YELLOW EDGELINE
T20 THERMOPLASTIC (6" WHITE, 90 MILS)	WHITE EDGELINE
T21 THERMOPLASTIC (6" WHITE, 90 MILS)	WHITE SOLID LANE LINE
T22 THERMOPLASTIC (6" WHITE, 90 MILS)	10' WHITE SKIP
T23 THERMOPLASTIC (6" WHITE, 90 MILS)	3' x 9'/SP WHITE MINI-SKIP
T30 THERMOPLASTIC (6" YELLOW, 90 MILS)	YELLOW EDGELINE
T40- THERMOPLASTIC (8" WHITE, 90 MILS)	WHITE GORELINE
T41- THERMOPLASTIC (8" WHITE, 90 MILS)	WHITE DIAGONAL
T43- THERMOPLASTIC (8" WHITE, 90 MILS)	WHITE SOLID LANE LINE
T44- THERMOPLASTIC (8" WHITE, 90 MILS)	3' x 9'/SP WHITE MINI-SKIP
T61- THERMOPLASTIC (24" WHITE, 90 MILS)	STOPBAR

PAVEMENT MARKING SYMBOLS/CHARACTERS

T70 - THERMOPLASTIC (WHITE, 90 MILS)	LEFT TURN ARROW
T71 - THERMOPLASTIC (WHITE, 90 MILS)	RIGHT TURN ARROW
T72 - THERMOPLASTIC (WHITE, 90 MILS)	STRAIGHT ARROW
T73 - THERMOPLASTIC (WHITE, 90 MILS)	COMBO. LEFT/STRAIGHT ARROW
T79 - THERMOPLASTIC (WHITE, 90 MILS)	MERGE ARROW
T100 - THERMOPLASTIC (WHITE, 90 MILS)	ALPHANUMERIC CHARACTER

10/12/2021