


**This electronic collection of documents is provided
for the convenience of the user
and is Not a Certified Document –**

**The documents contained herein were originally issued
and sealed by the individuals whose names and license
numbers appear on each page, on the dates appearing
with their signature on that page.**

**This file or an individual page
shall not be considered a certified document.**

09.08/99

TIP PROJECT: B-5670

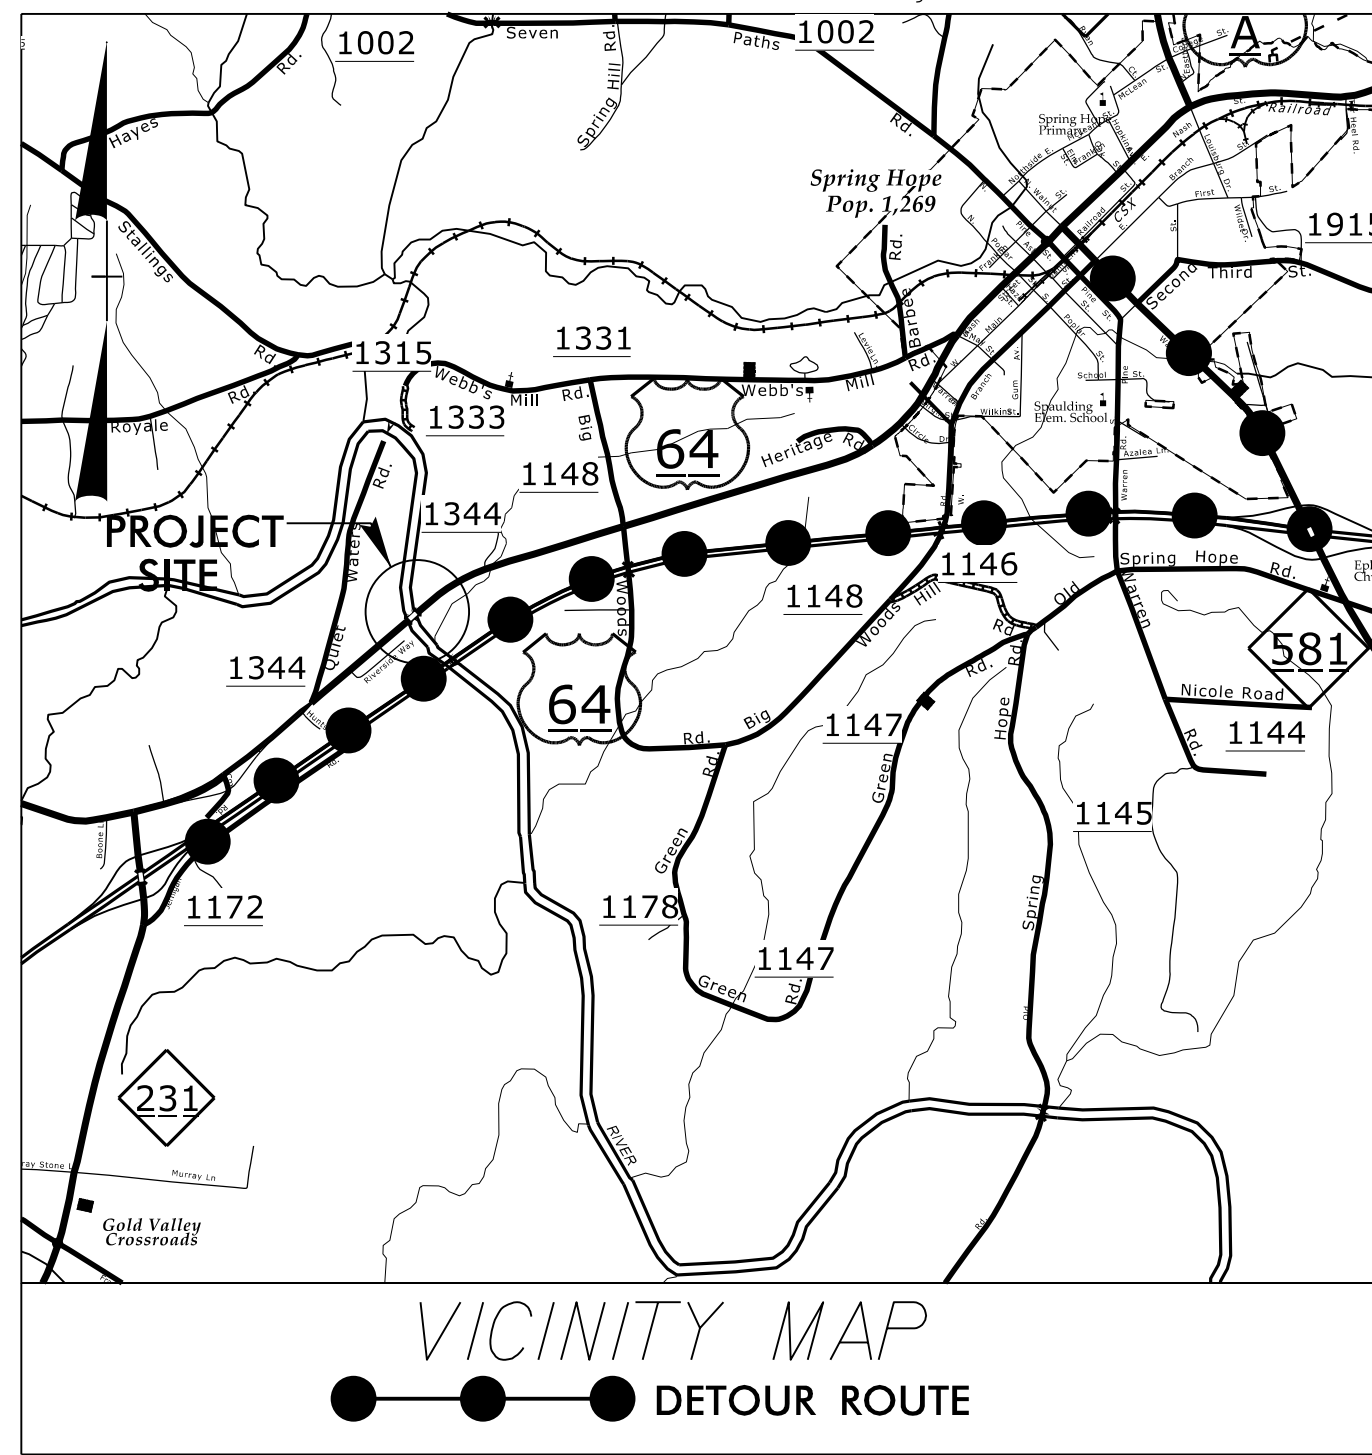

STATE OF NORTH CAROLINA
DIVISION OF HIGHWAYS


**UTILITIES BY OTHERS PLANS
NASH COUNTY**

**LOCATION: REPLACE BRIDGE NO.29 OVER
TAR RIVER ON US 64 ALT**


**TYPE OF WORK: INSTALLATION OF BURIED &
AERIAL COMMUNICATIONS**

T.I.P. NO.	SHEET NO.
B-5670	UO-1

NOTE:
ALL UTILITY WORK SHOWN ON THIS SHEET WILL BE DONE BY OTHERS. NO PAYMENT WILL BE MADE TO THE CONTRACTOR FOR UTILITY WORK SHOWN ON THIS SHEET.

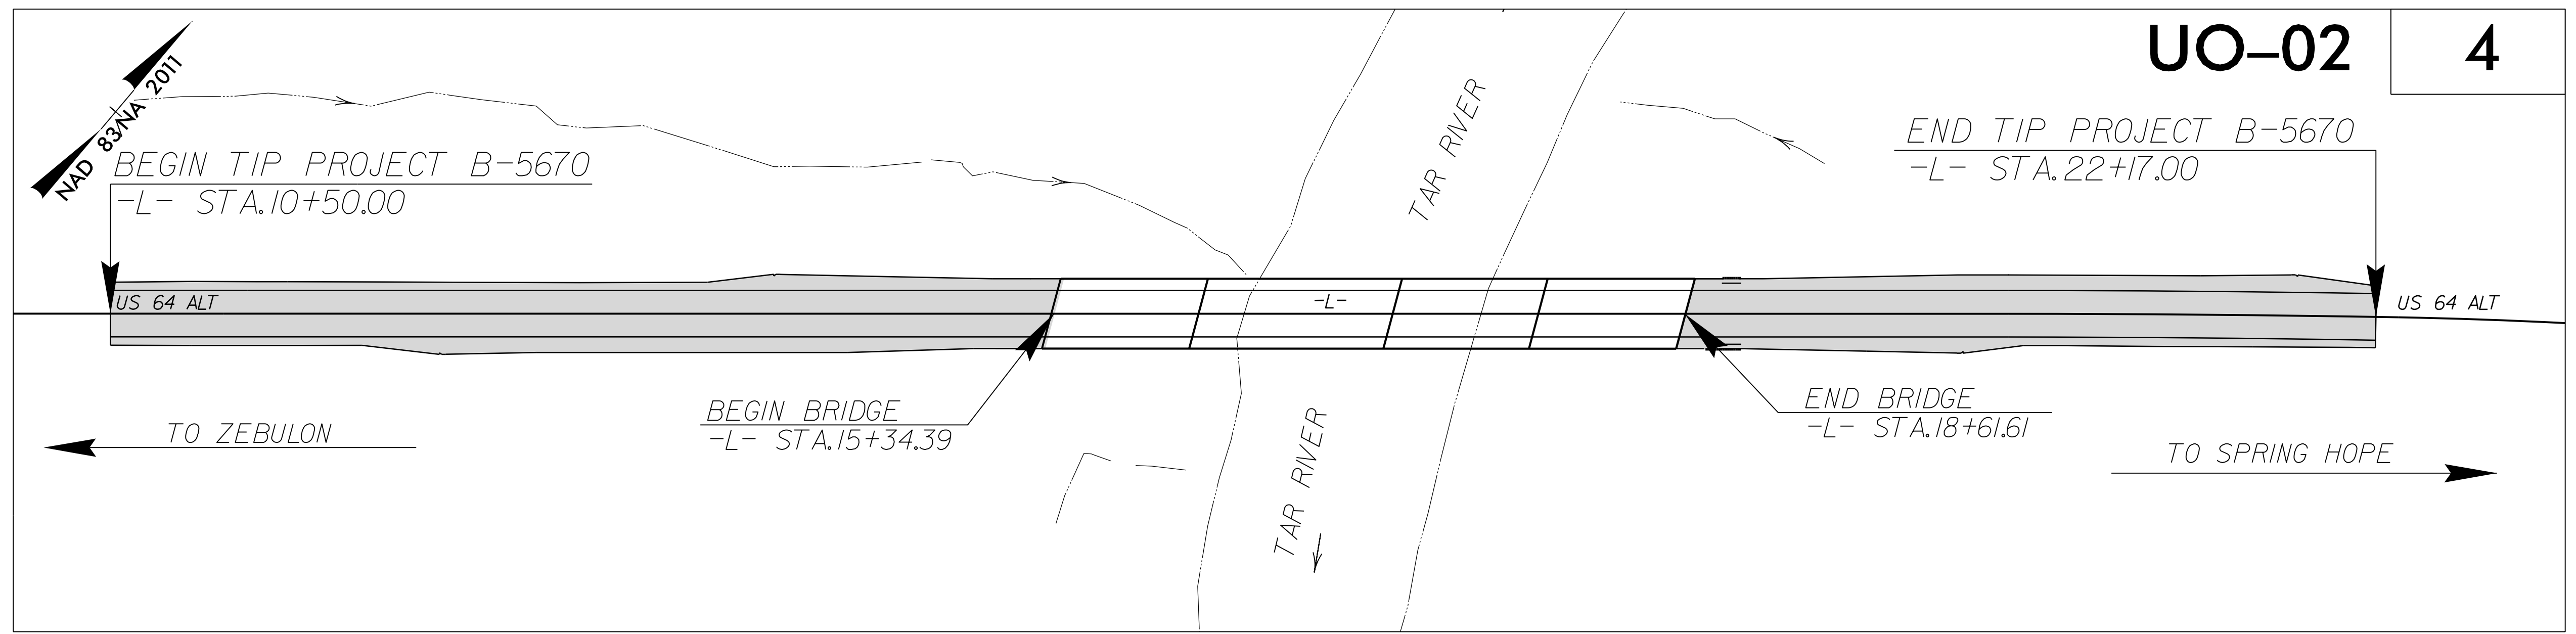

16-AUG-2022 09:50
M:\2018\261601945\23 B-5670\Utilities\290_001_B-5670_ut_U001.tsh.dgn
\$\$\$\$\$USERNAME\$\$\$\$\$

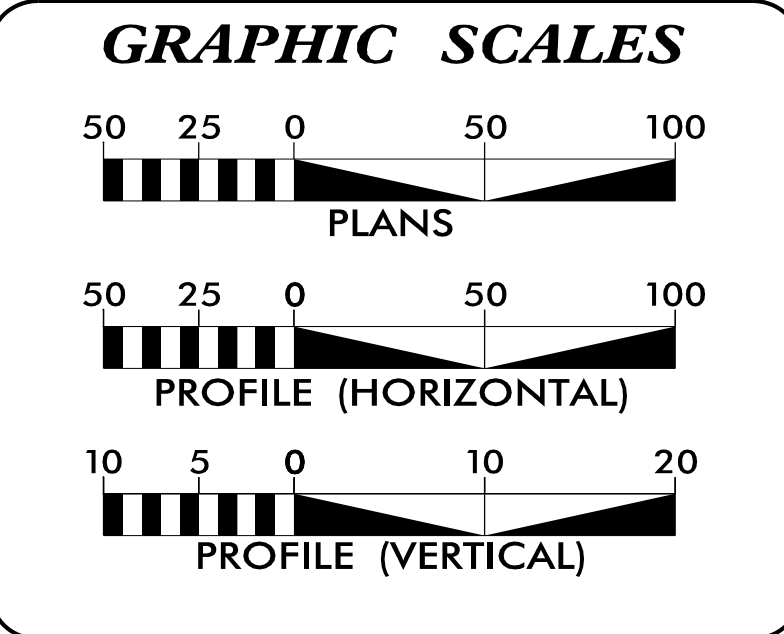


INDEX OF SHEETS

SHEET NO.:	DESCRIPTION:
UO-1	TITLE SHEET
UO-02	UBO PLAN SHEET

UTILITY OWNERS WITH CONFLICTS


(A) COMMUNICATIONS - CENTURYLINK
(B) COMMUNICATIONS - CHARTER

PREPARED IN THE OFFICE OF:

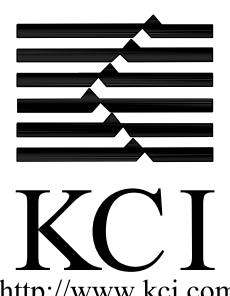

KCI Associates of N.C., P.A.
4505 Falls of Neuse Road, Suite 400
Raleigh, NC 27609
Phone (919) 783-9214
Fax (919) 783-9266

JOHN FAISON PROJECT UTILITY COORDINATOR
DANIEL ALLEN PROJECT UTILITY DESIGNER





**DIVISION OF HIGHWAYS
UTILITIES UNIT**
1555 MAIL SERVICES CENTER
RALEIGH NC 27699-1555
PHONE (919) 707-6690
FAX (919) 250-4151

NABIL HAMDAN UTILITIES REGIONAL ENGINEER
TYRON STALLINGS UTILITIES LEAD
TANGA SAMPSON UTILITIES AREA COORDINATOR
TYRON STALLINGS UTILITIES COORDINATOR

UTILITIES BY OTHERS

NOTE:
 ALL PROPOSED UTILITY WORK SHOWN ON THIS SHEET WILL BE DONE BY OTHERS. NO PAYMENT WILL BE MADE TO THE CONTRACTOR FOR PROPOSED UTILITY WORK SHOWN ON THIS SHEET.

8/17/99
 02-JUN-2022 10:39
 N:\2018\20180134523 B-5670\Utilities\230_002_B-5670_ut_r.dwg04_U002_psh.dgn
 \$\$\$SUSSEKNAME\$\$\$

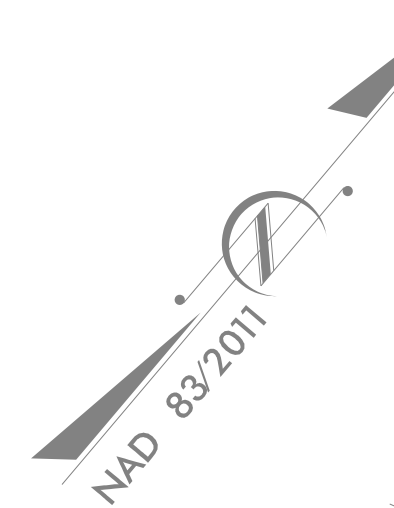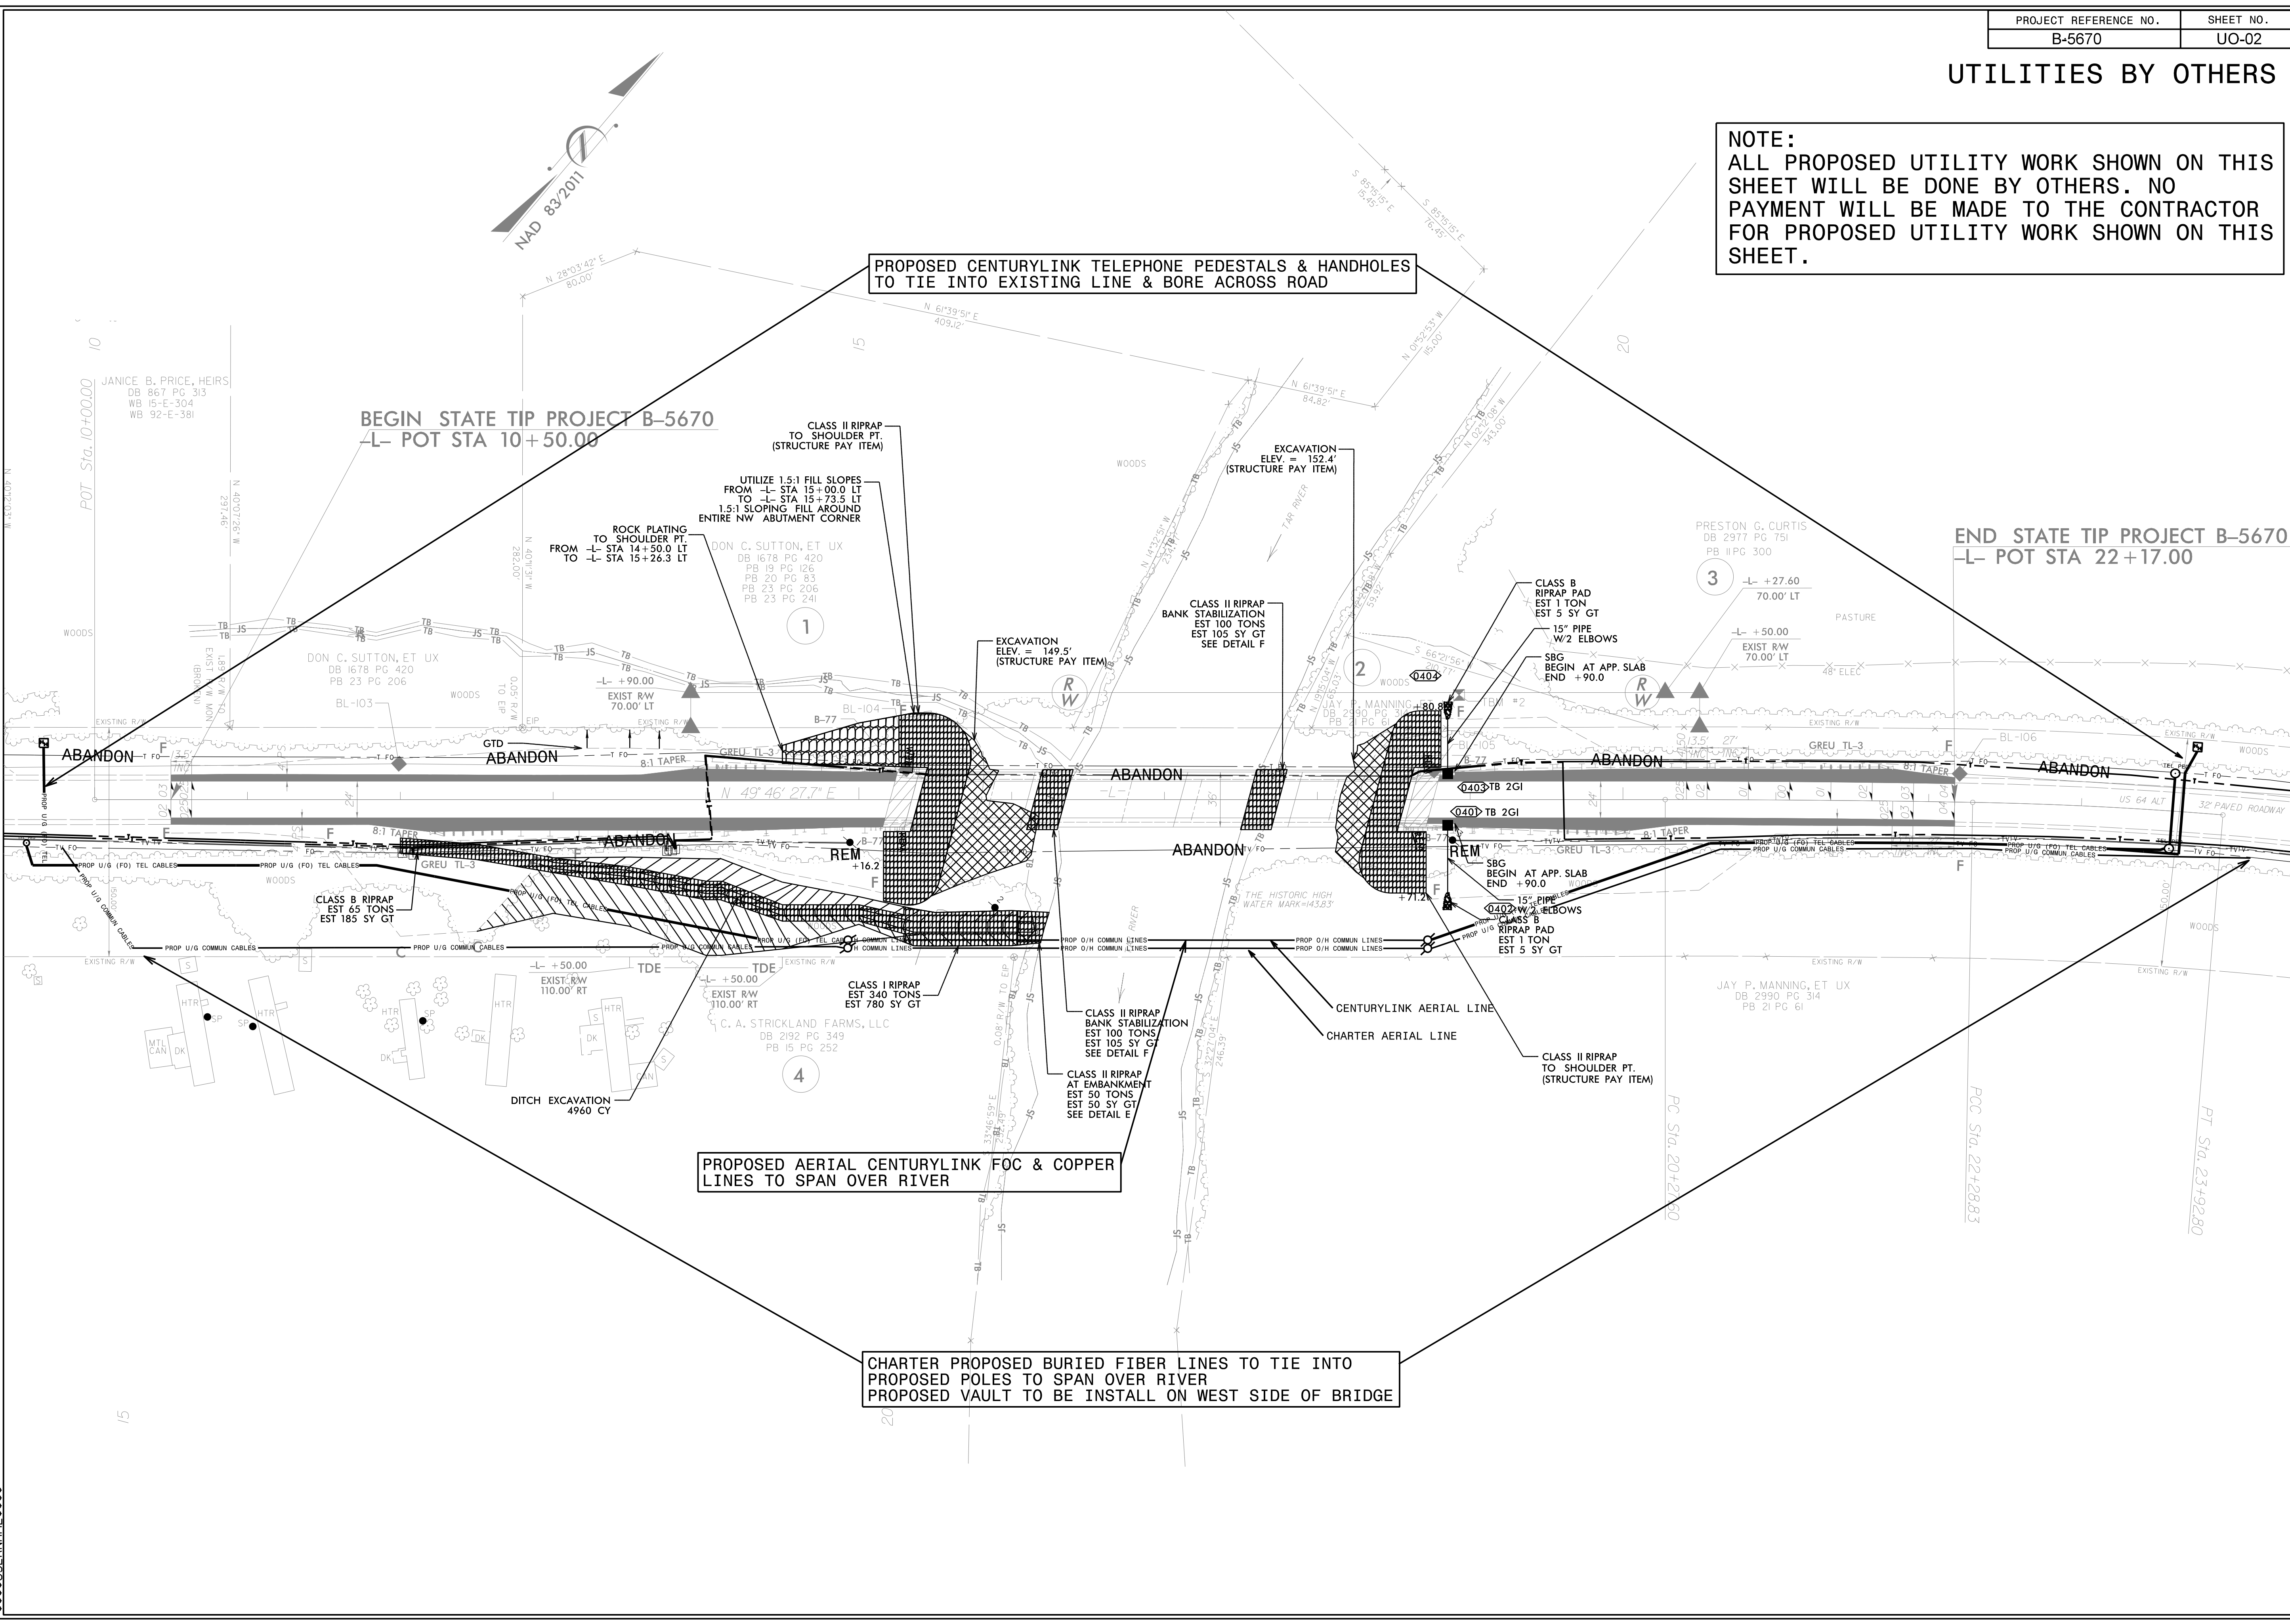

PROPOSED CENTURYLINK TELEPHONE PEDESTALS & HANDHOLES TO TIE INTO EXISTING LINE & BORE ACROSS ROAD

**BEGIN STATE TIP PROJECT B-5670
 -L- POT STA 10+50.00**

**END STATE TIP PROJECT B-5670
 -L- POT STA 22+17.00**

PROPOSED AERIAL CENTURYLINK FOC & COPPER LINES TO SPAN OVER RIVER

**CHARTER PROPOSED BURIED FIBER LINES TO TIE INTO PROPOSED POLES TO SPAN OVER RIVER
 PROPOSED VAULT TO BE INSTALL ON WEST SIDE OF BRIDGE**