


PROJECT REFERENCE NO. U-5724	SHEET NO. SIGN-4
RW SHEET NO.	
ROADWAY DESIGN ENGINEER	
DOCUMENT NOT CONSIDERED FINAL UNLESS ALL SIGNATURES COMPLETED	

REVISIONS

K:\RAL\_Roadway\01036333 - U-5724 (Central Heights)\Traffic\Signing\CADD\Pavement Marking Plans\U-5724\_sgn-04.dgn

2/20/2020

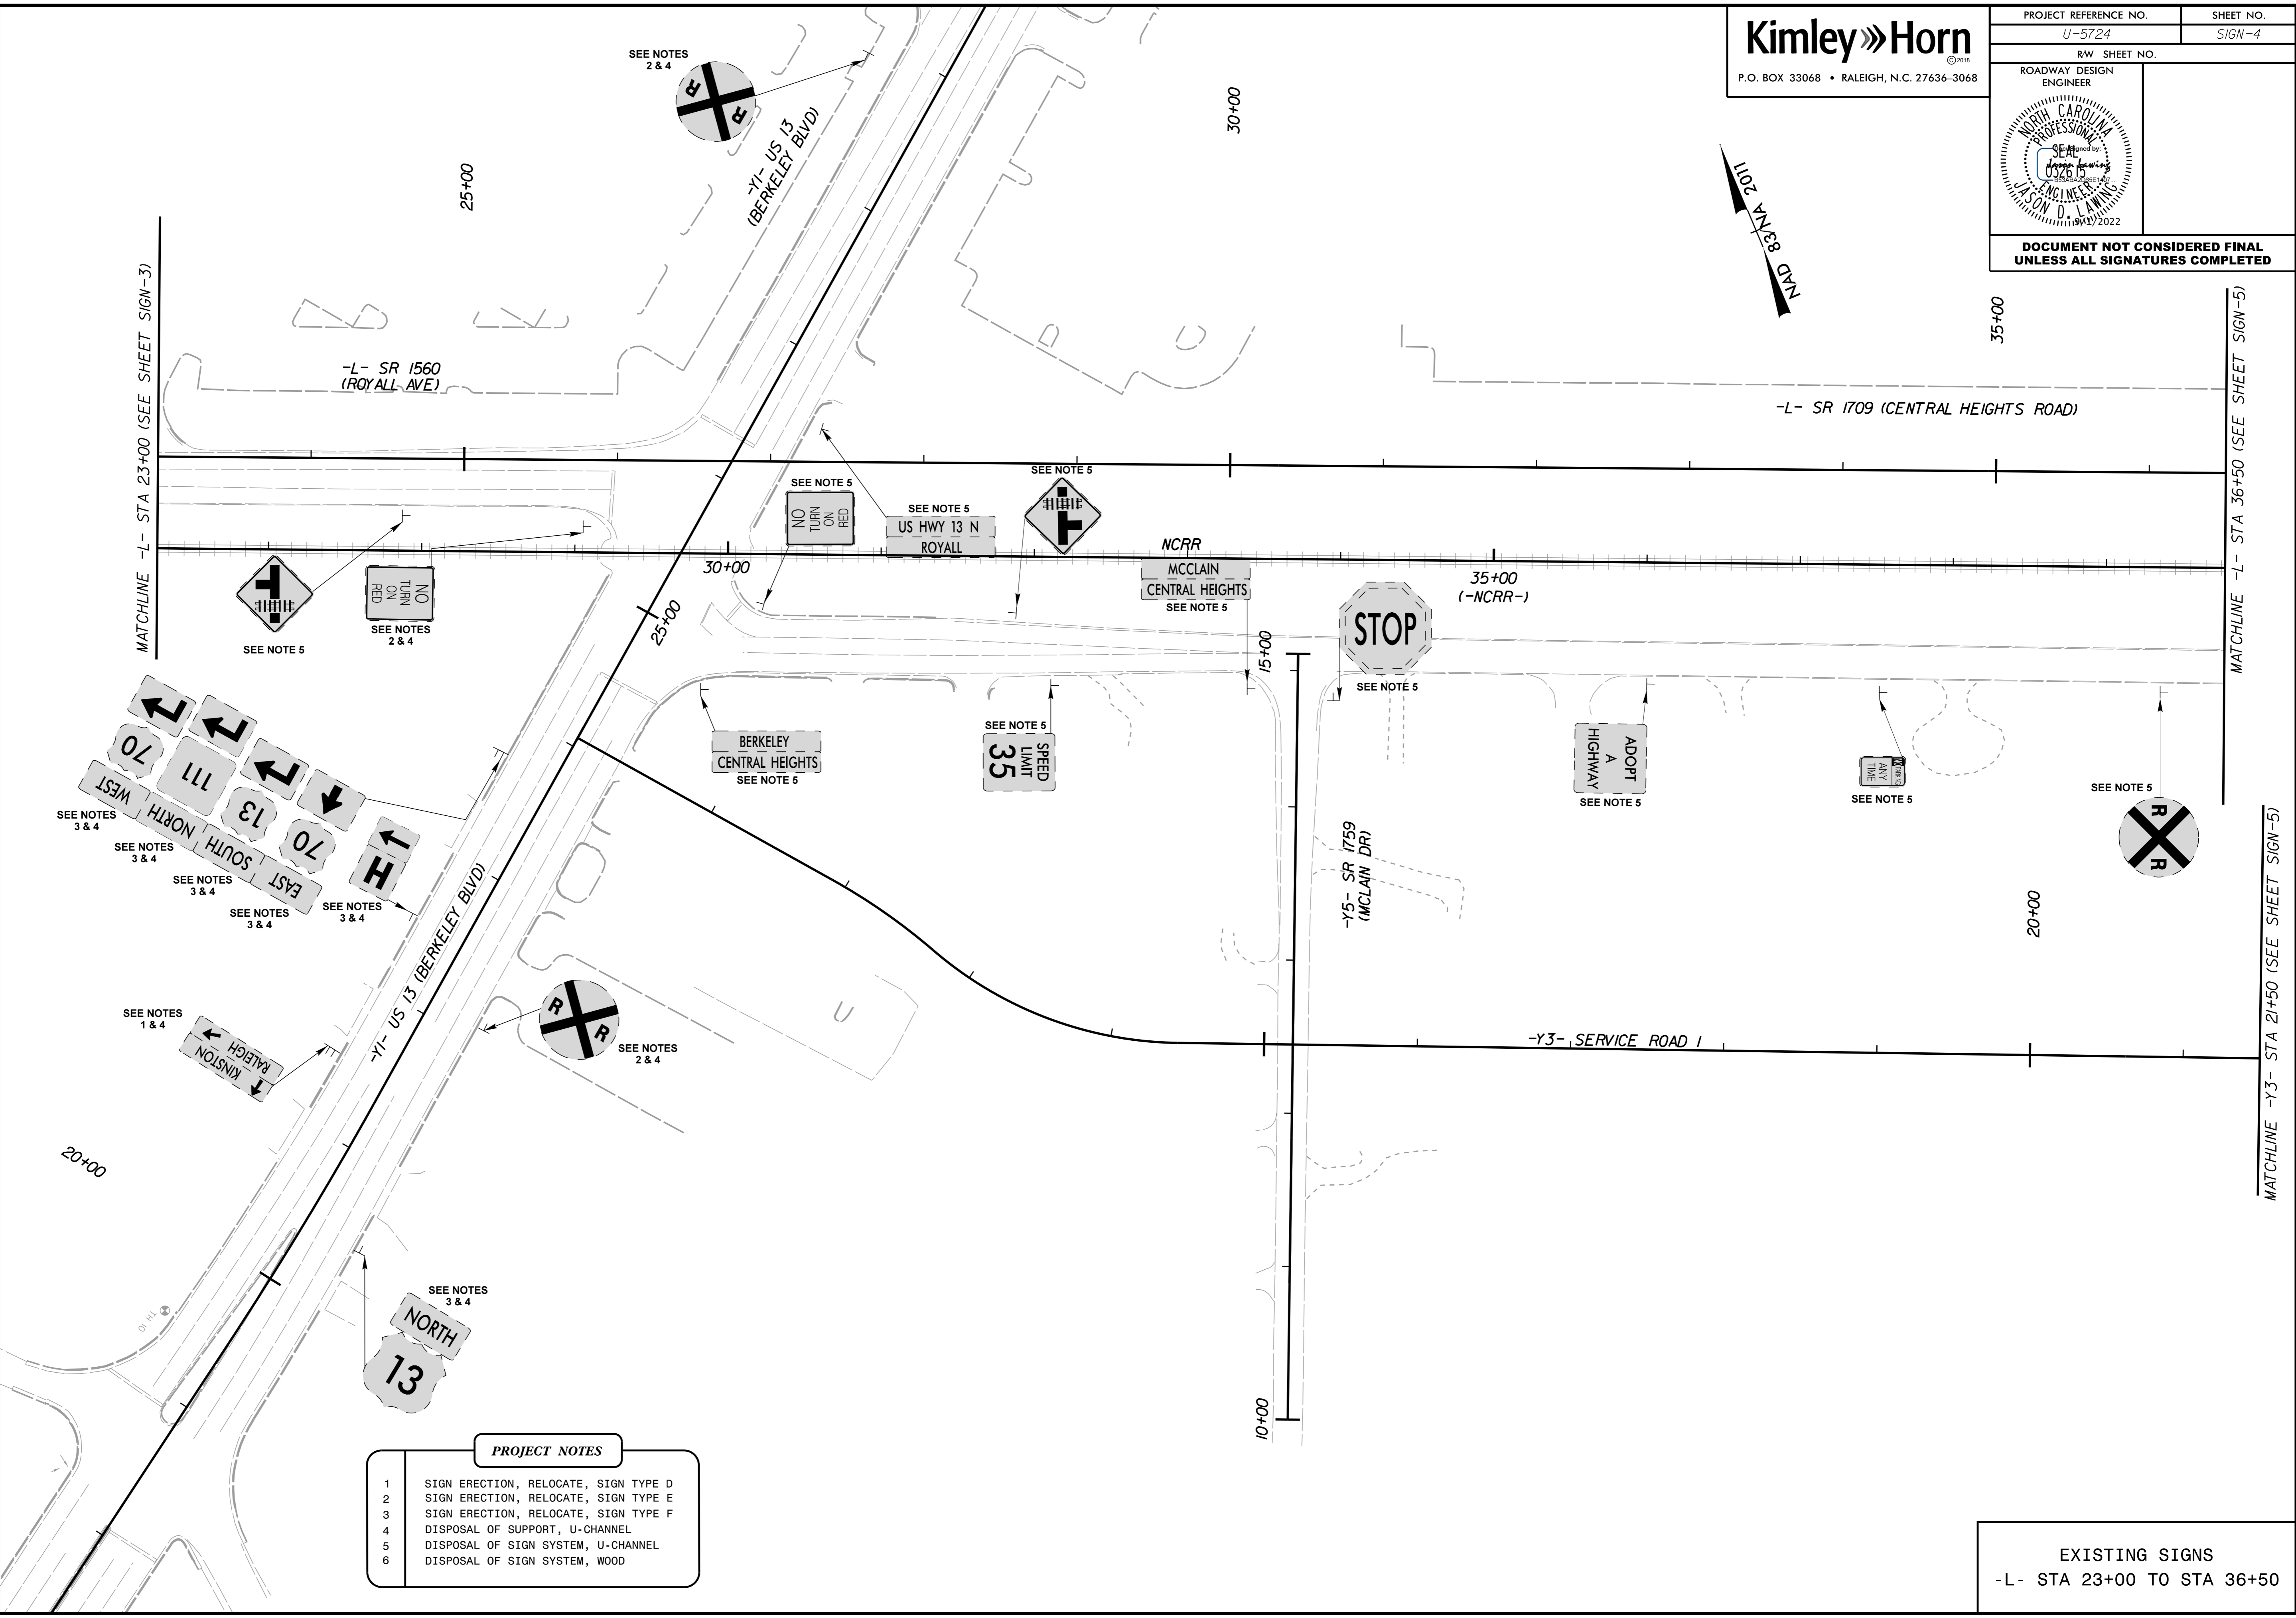

PROJECT NOTES	
1	SIGN ERECTION, RELOCATE, SIGN TYPE D
2	SIGN ERECTION, RELOCATE, SIGN TYPE E
3	SIGN ERECTION, RELOCATE, SIGN TYPE F
4	DISPOSAL OF SUPPORT, U-CHANNEL
5	DISPOSAL OF SIGN SYSTEM, U-CHANNEL
6	DISPOSAL OF SIGN SYSTEM, WOOD

EXISTING SIGNS  
-L- STA 23+00 TO STA 36+50