


Kimley»Horn
©2018
P.O. BOX 33068 • RALEIGH, N.C. 27636-3068


PROJECT REFERENCE NO. U-5724	SHEET NO. SIGN-6
R/W SHEET NO.	
ROADWAY DESIGN ENGINEER	
	
DOCUMENT NOT CONSIDERED FINAL UNLESS ALL SIGNATURES COMPLETED	

NAD 83/NA 2011

REVISIONS

K:\RAL_Roadway\01036333 - U-5724 (Central Heights)\Traffic\Signing\CADD\Pavement Marking Plans\U-5724_sgn-06.dgn

2/20/2020

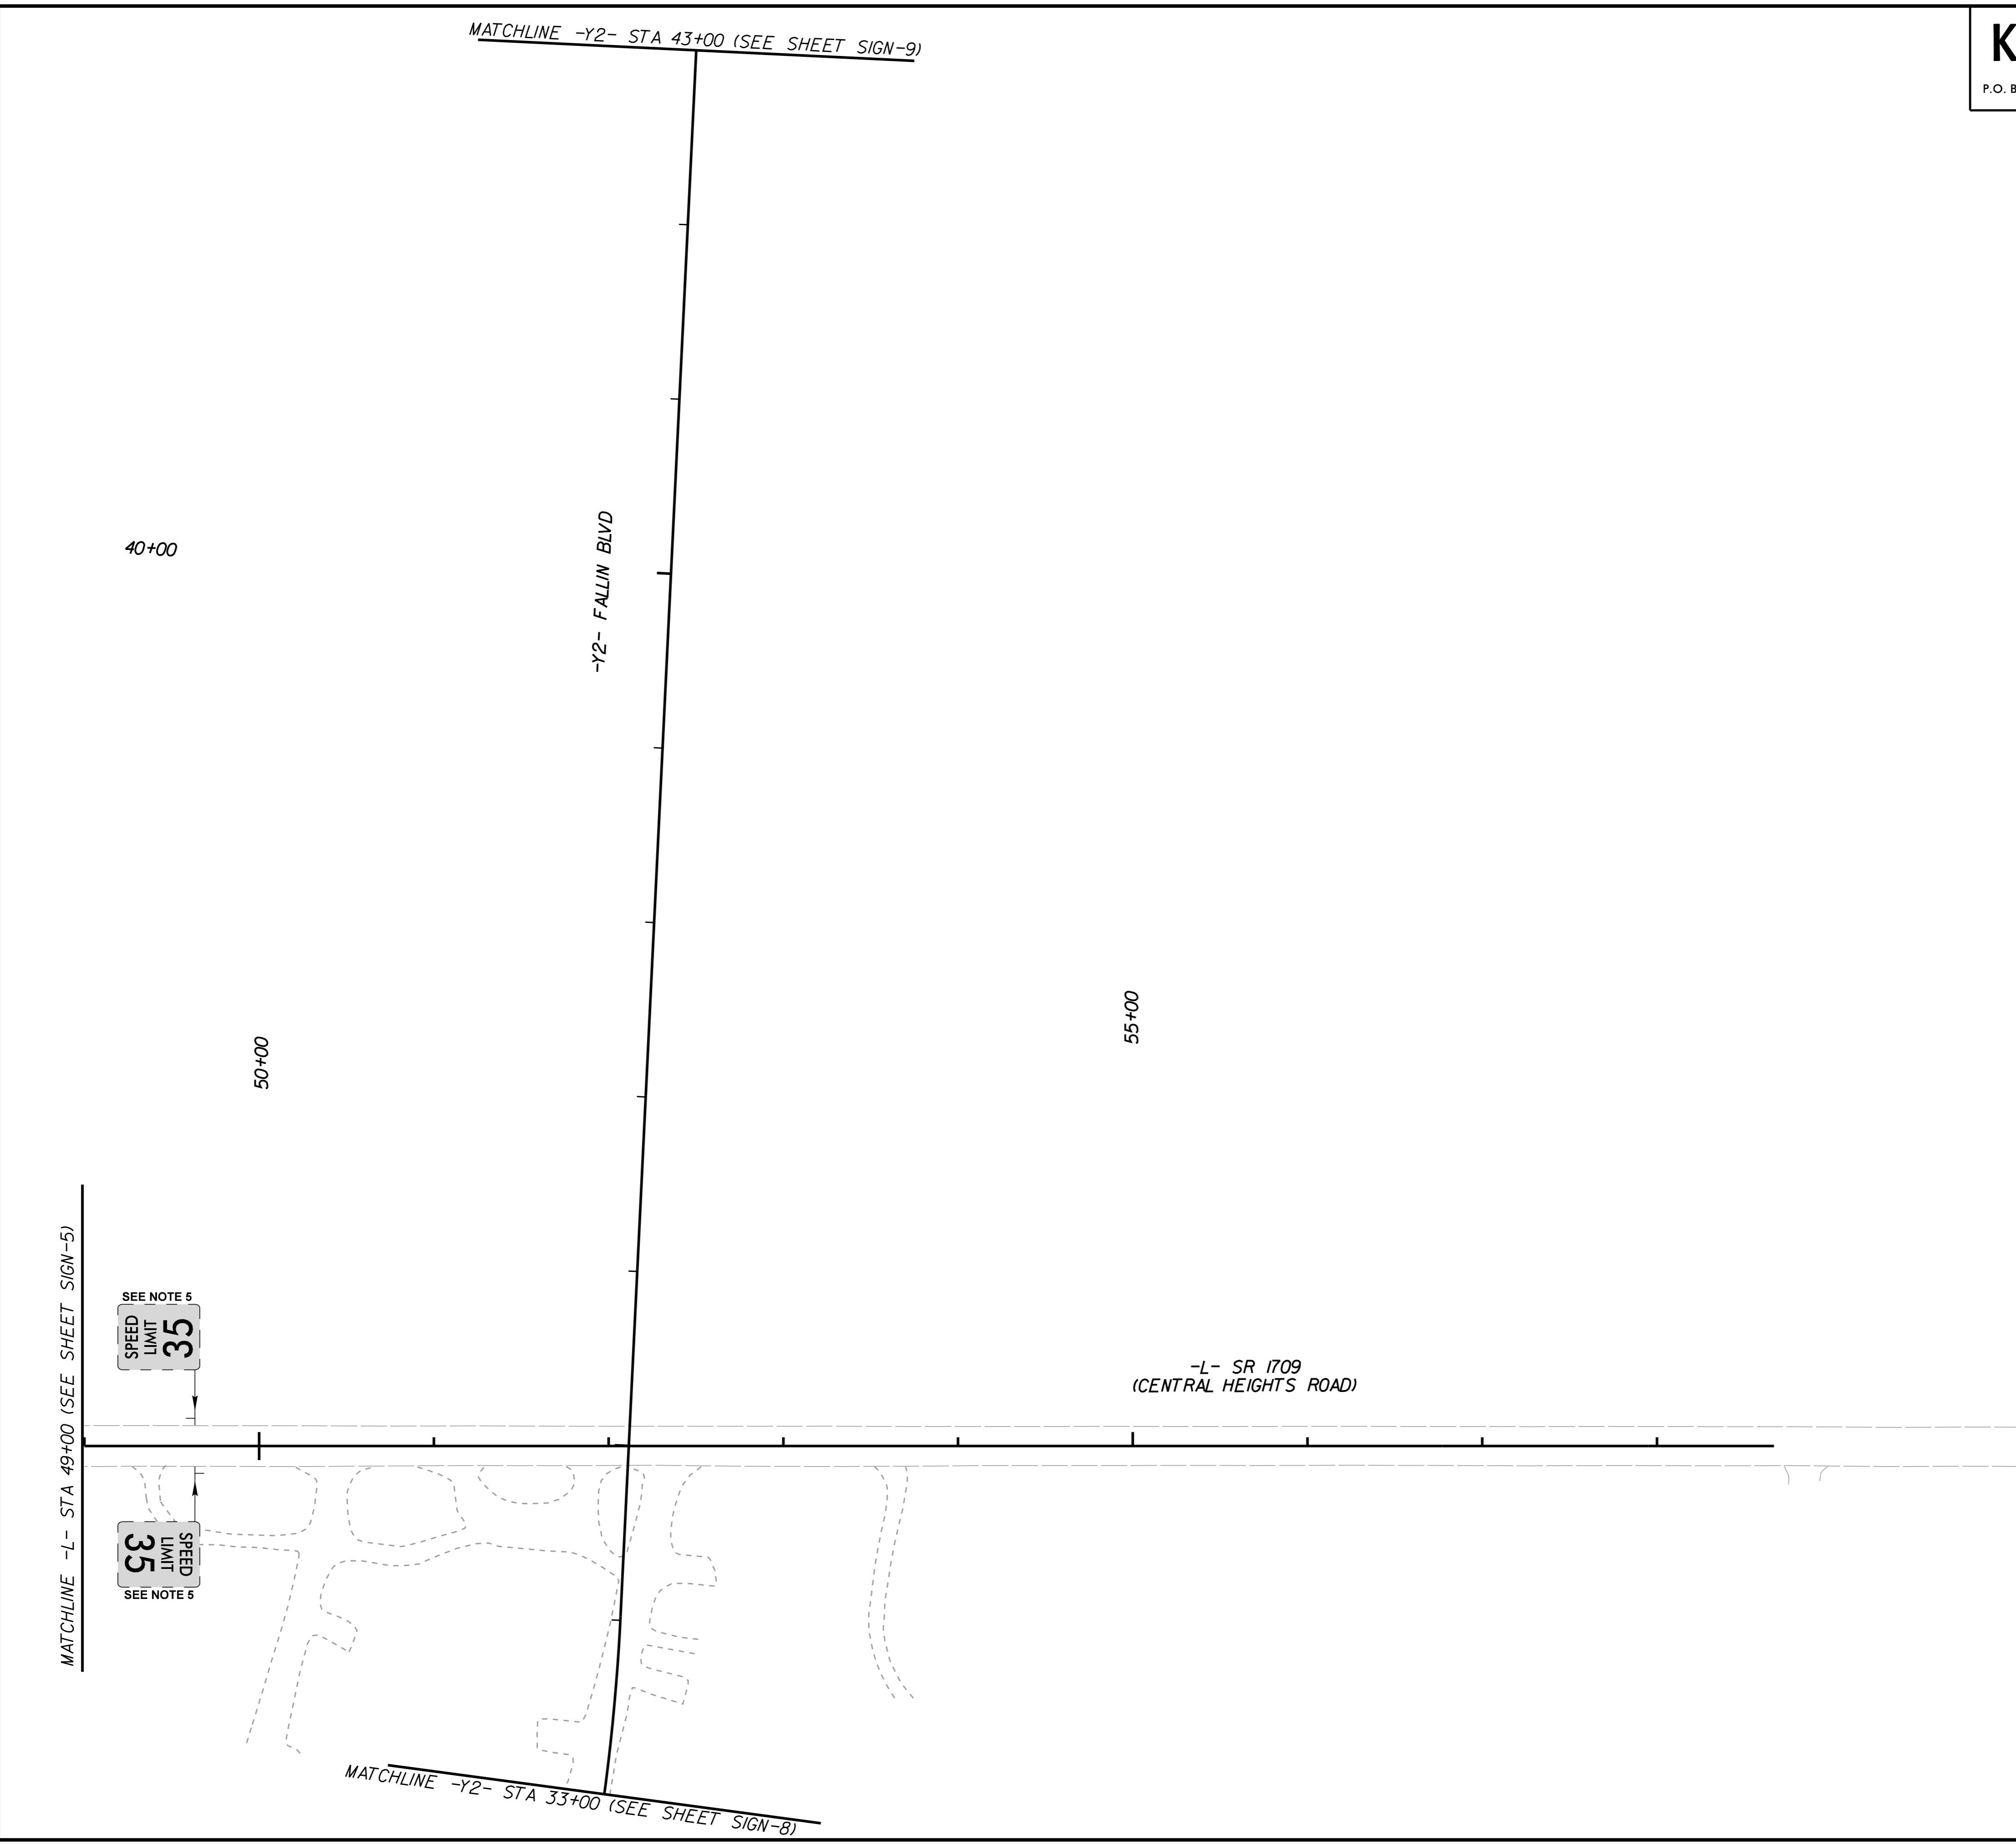

PROJECT NOTES	
1	SIGN ERECTION, RELOCATE, SIGN TYPE D
2	SIGN ERECTION, RELOCATE, SIGN TYPE E
3	SIGN ERECTION, RELOCATE, SIGN TYPE F
4	DISPOSAL OF SUPPORT, U-CHANNEL
5	DISPOSAL OF SIGN SYSTEM, U-CHANNEL
6	DISPOSAL OF SIGN SYSTEM, WOOD

EXISTING SIGNS
 -L- STA 49+00 TO STA 59+00
 -Y2- STA 33+00 TO STA 43+00