



PROJECT REFERENCE NO. U-5724	SHEET NO. SIGN-14
RW SHEET NO.	
ROADWAY DESIGN ENGINEER	
DOCUMENT NOT CONSIDERED FINAL UNLESS ALL SIGNATURES COMPLETED	

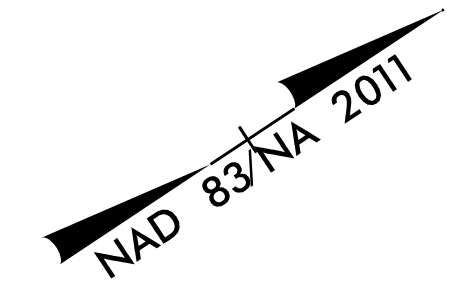

REVISIONS
 K:\RAL_Roadway\01036333 - U-5724 (Central Heights)\Traffic\Signing\CADD\Pavement Marking Plans\U-5724_sgn-14.dgn
 2/24/2020

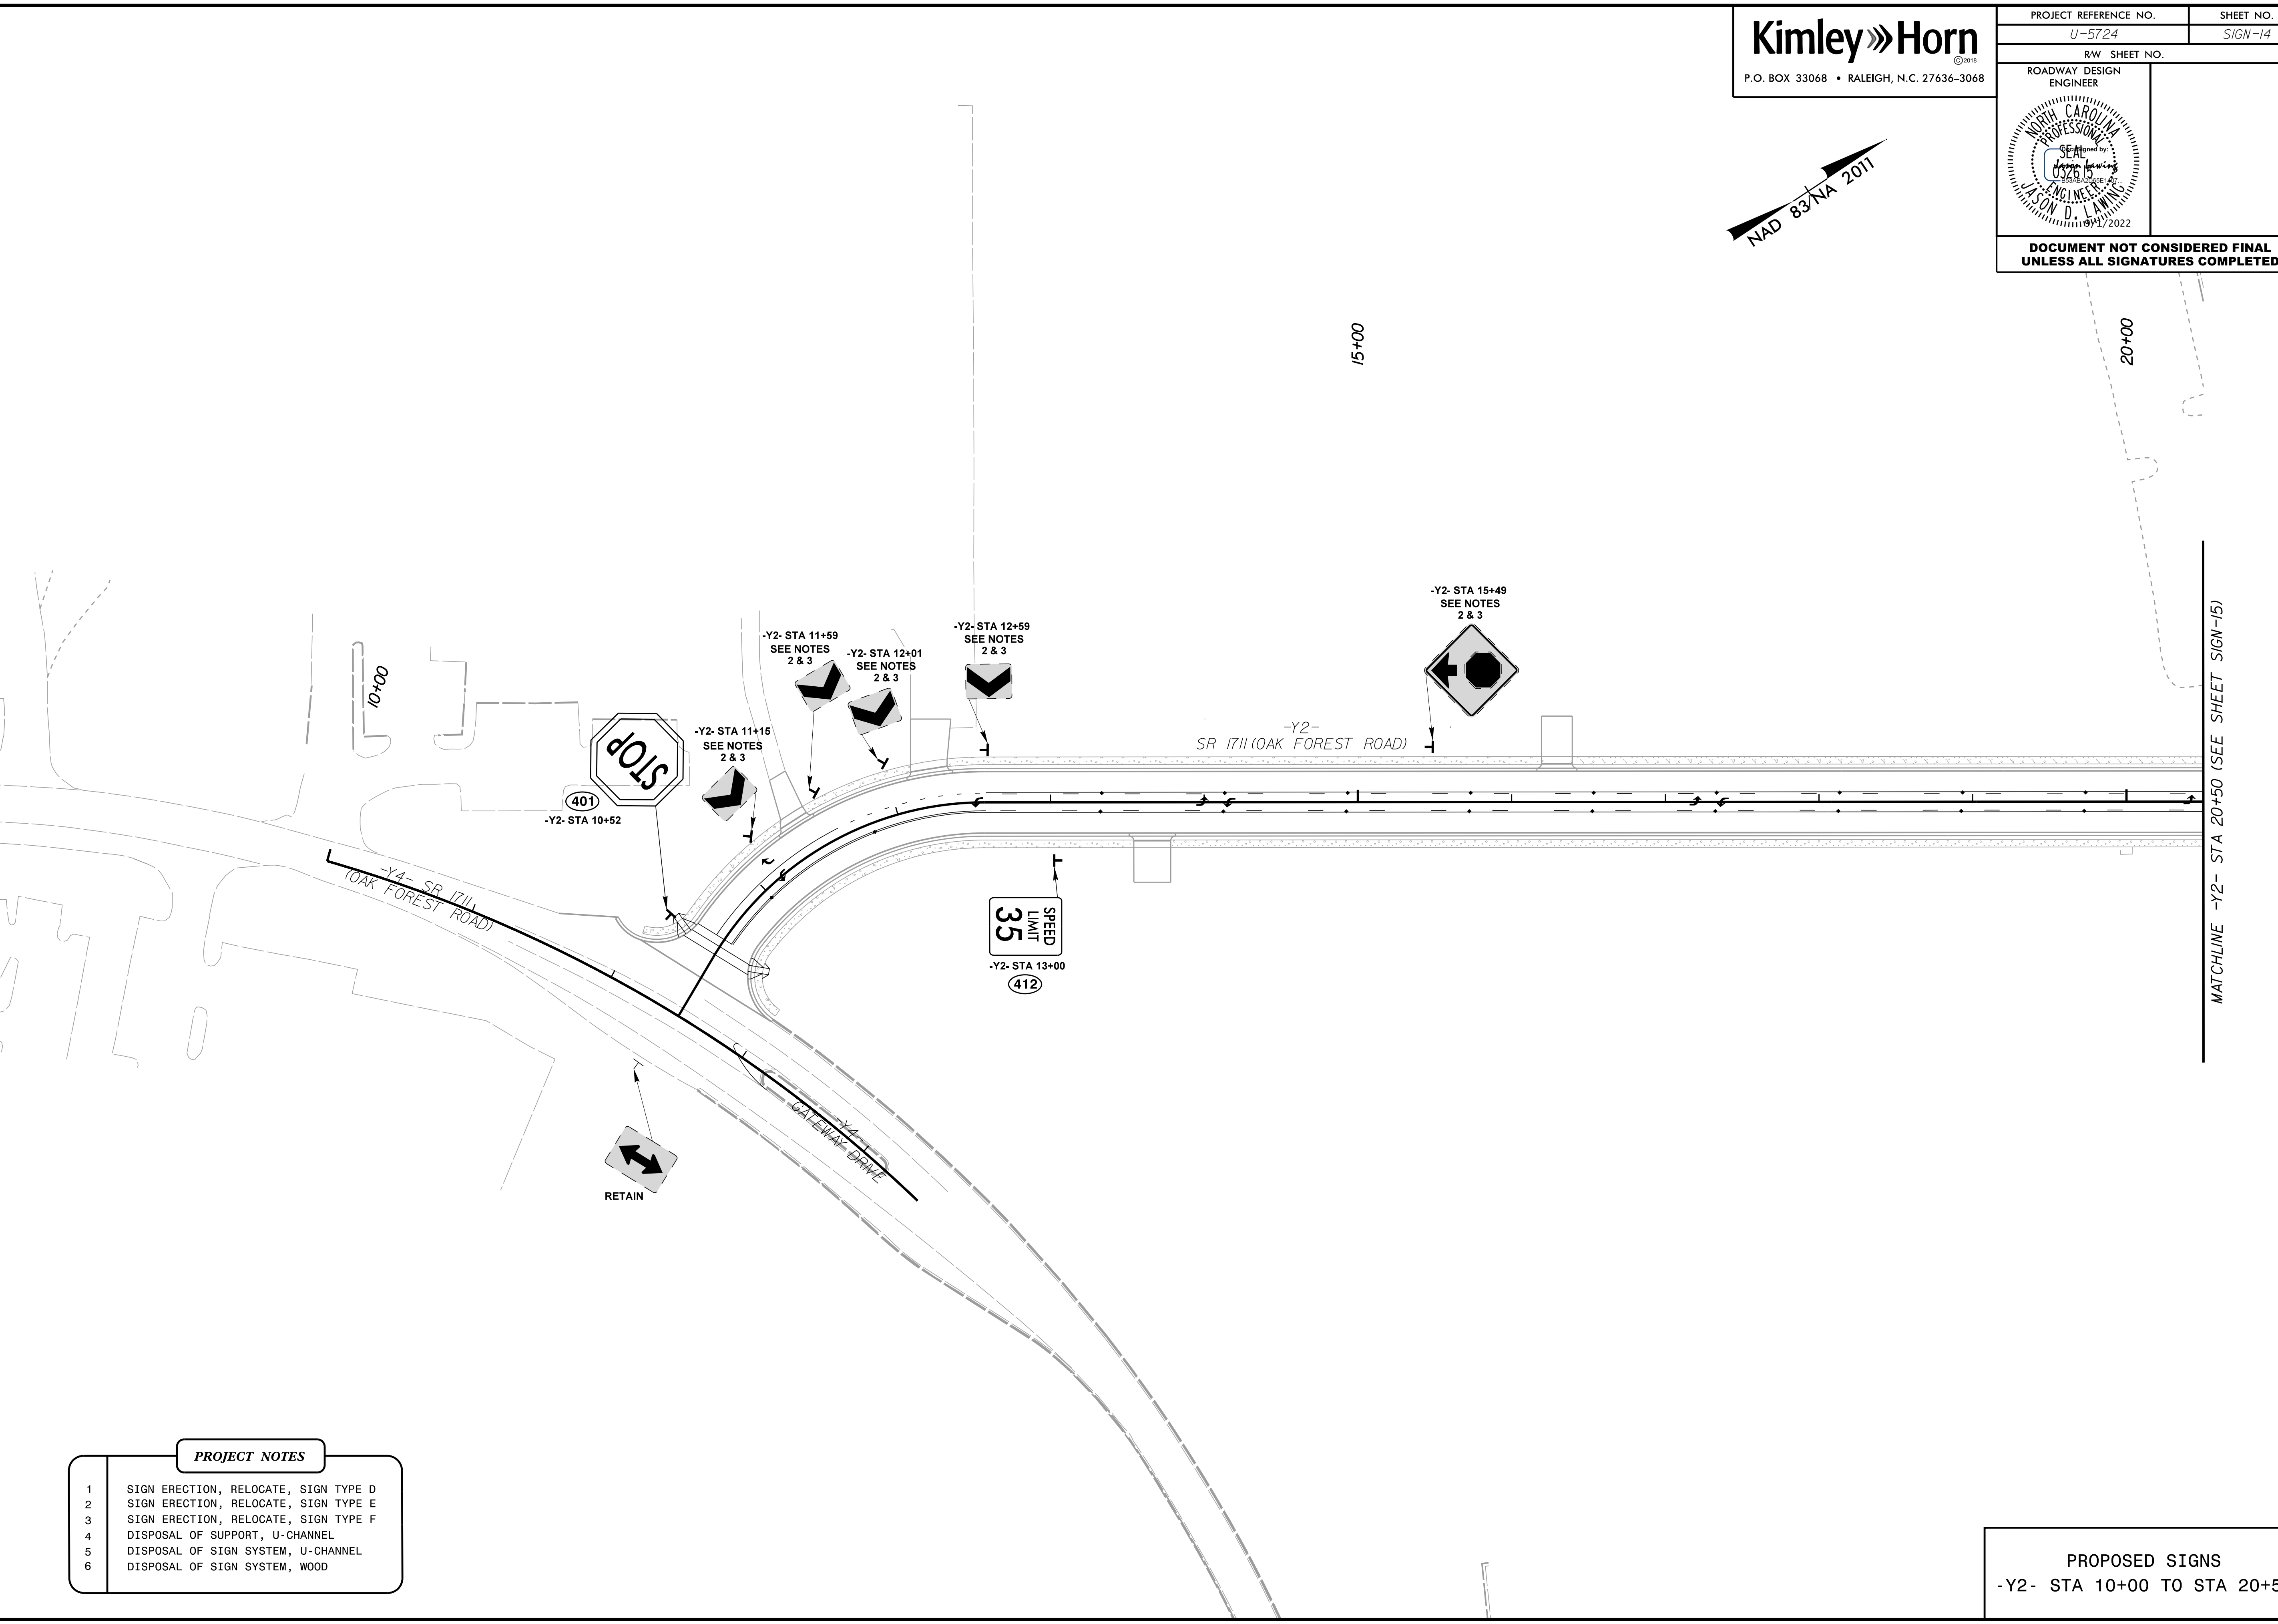

PROJECT NOTES	
1	SIGN ERECTION, RELOCATE, SIGN TYPE D
2	SIGN ERECTION, RELOCATE, SIGN TYPE E
3	SIGN ERECTION, RELOCATE, SIGN TYPE F
4	DISPOSAL OF SUPPORT, U-CHANNEL
5	DISPOSAL OF SIGN SYSTEM, U-CHANNEL
6	DISPOSAL OF SIGN SYSTEM, WOOD

PROPOSED SIGNS
-Y2- STA 10+00 TO STA 20+50

MATCHLINE -Y2- STA 20+50 (SEE SHEET SIGN-15)