


**This electronic collection of documents is provided  
for the convenience of the user  
and is Not a Certified Document –**

**The documents contained herein were originally issued  
and sealed by the individuals whose names and license  
numbers appear on each page, on the dates appearing  
with their signature on that page.**

**This file or an individual page  
shall not be considered a certified document.**

09.08/99

TIP PROJECT: BR-0070

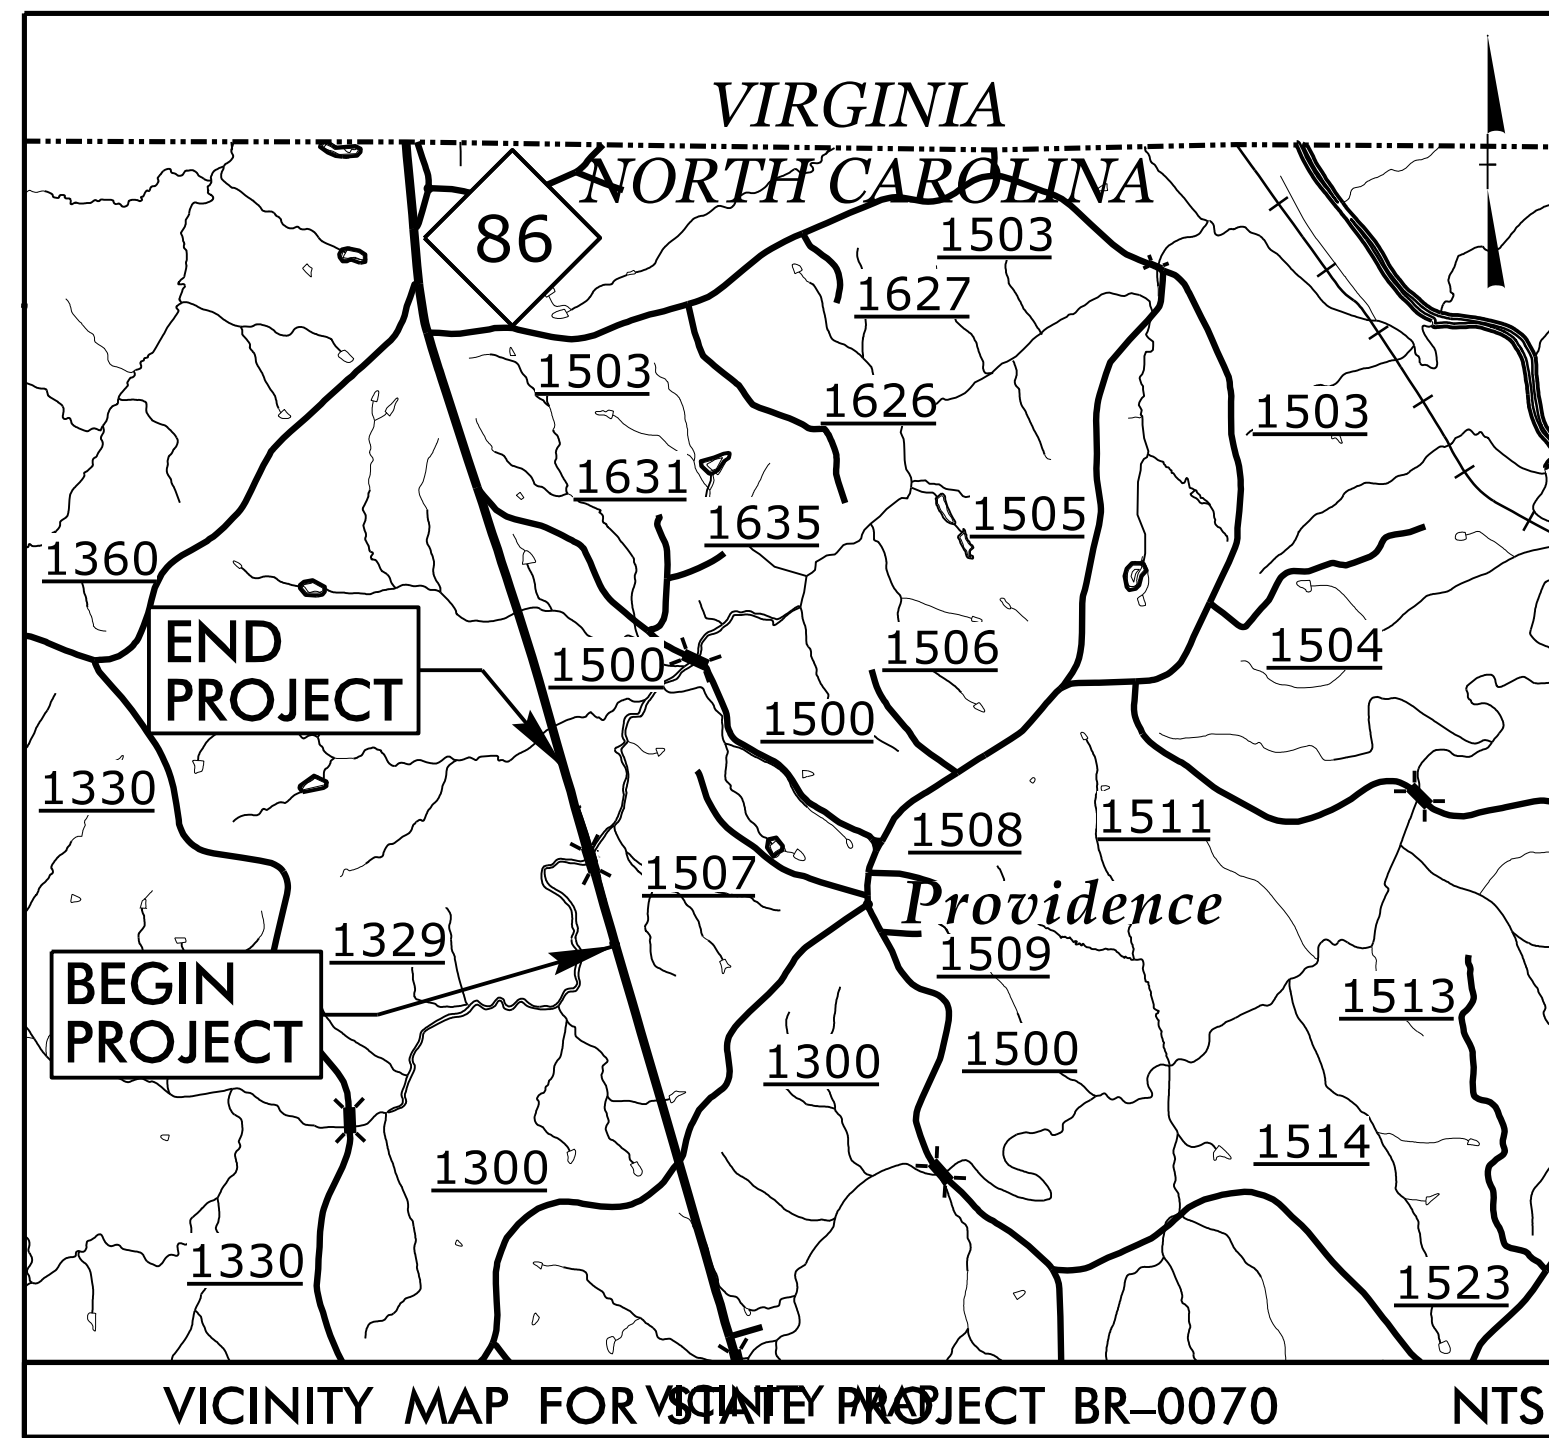

STATE OF NORTH CAROLINA  
DIVISION OF HIGHWAYS


**UTILITIES BY OTHERS PLANS  
CASWELL COUNTY**

LOCATION: REPLACE BRIDGE No. 61 ON NC 86  
OVER HOGAN'S CREEK

TYPE OF WORK: COMMUNICATIONS

T.I.P. NO.	SHEET NO.
BR-0070	UO-1


NOTE:  
ALL UTILITY WORK SHOWN ON THIS SHEET WILL BE DONE BY OTHERS. NO PAYMENT WILL BE MADE TO THE CONTRACTOR FOR UTILITY WORK SHOWN ON THIS SHEET.

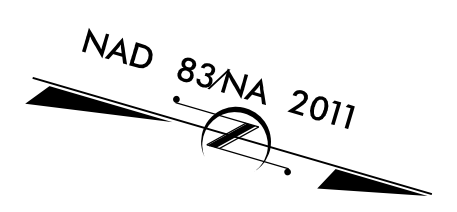


UO-2

UO-3

UO-4

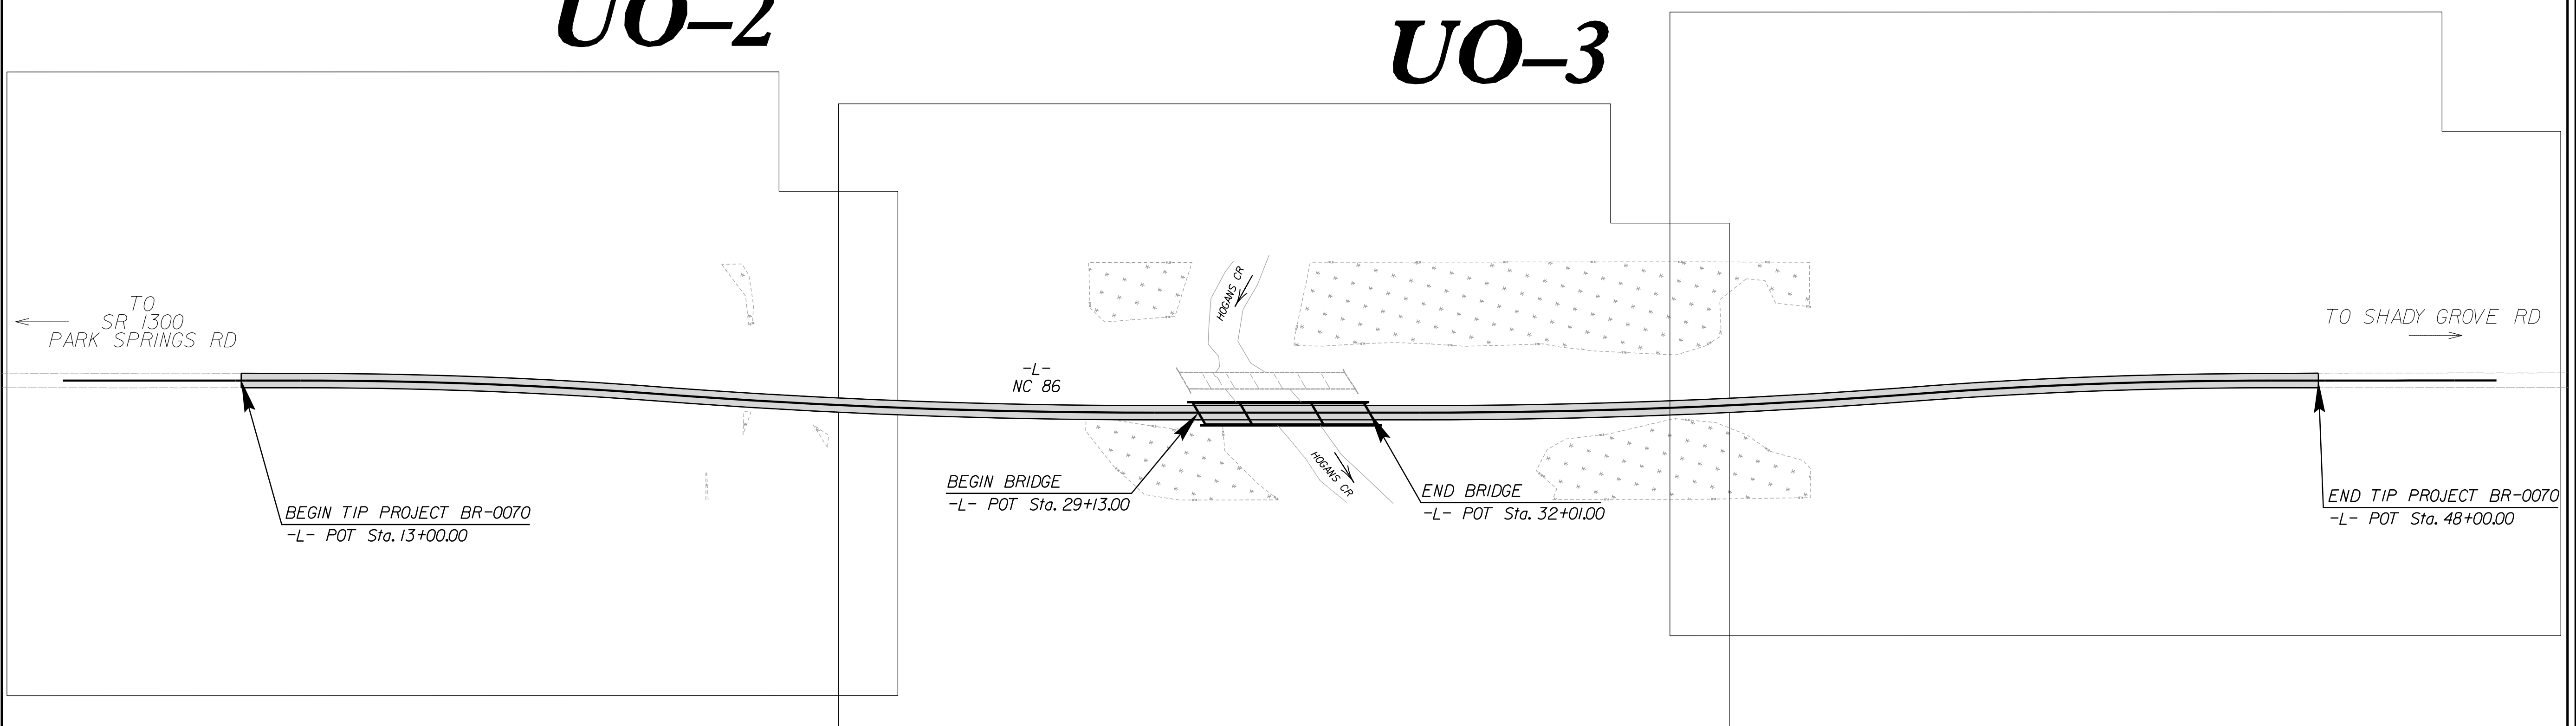

**GRAPHIC SCALES**

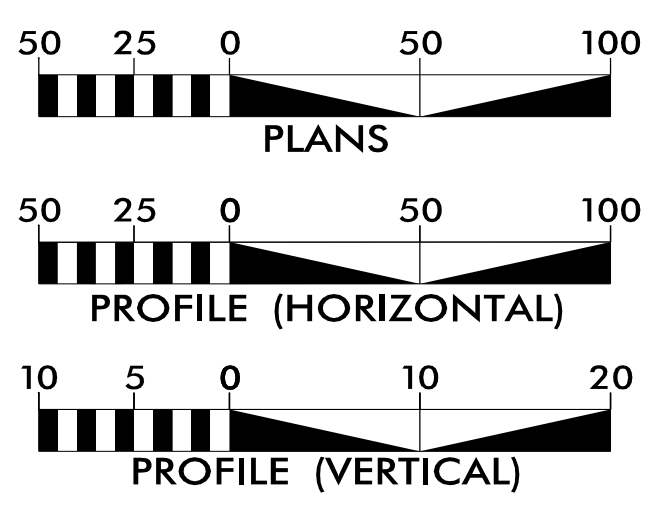


**INDEX OF SHEETS**

SHEET NO.:	DESCRIPTION:
UO-1	TITLE SHEET
UO-2 THRU UO-4	UBO PLAN SHEETS


**UTILITY OWNERS WITH CONFLICTS**

(A) COMMUNICATIONS - LUMEN

PREPARED IN THE OFFICE OF:

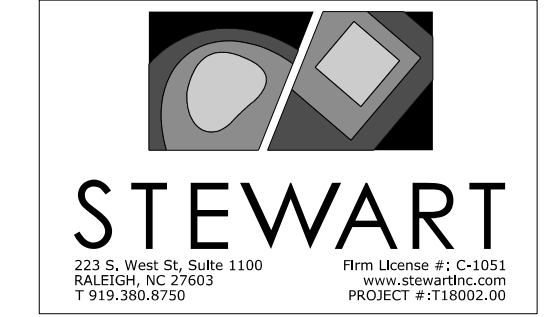

MICHAEL BURNS, PE PROJECT ENGINEER  
JOSHUA ROEMER PROJECT DESIGN ENGINEER

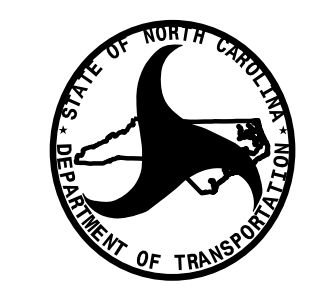

DIVISION OF HIGHWAYS  
HIGHWAY DIVISION 7  
1584 YANCEVILLE STREET  
GREENSBORO NC 27405

BRIAN KETNER, PE DIVISION PROJECT MANAGER

10/10/2022  
I:\BR0070-ut\_tsh\_U001\_psh.dgn  
USER:mburns

8/17/99  
10/14/2022  
10\546076\ut\_rdy4\_U002\_psh.dgn  
11:58:48

Firm License No. C-1051  
223 S West St.  
Suite 1100  
Raleigh, NC 27603  
T 919.380.8790  
www.stewartinc.com




**STEWART**

PROJECT REFERENCE NO.	SHEET NO.
BR-0070	U0-2

THIS SHEET CORRESPONDS TO RDY-4

### UTILITIES BY OTHERS

**NOTE:**  
ALL PROPOSED UTILITY WORK SHOWN ON THIS SHEET WILL BE DONE BY OTHERS. NO PAYMENT WILL BE MADE TO THE CONTRACTOR FOR PROPOSED UTILITY WORK SHOWN ON THIS SHEET.


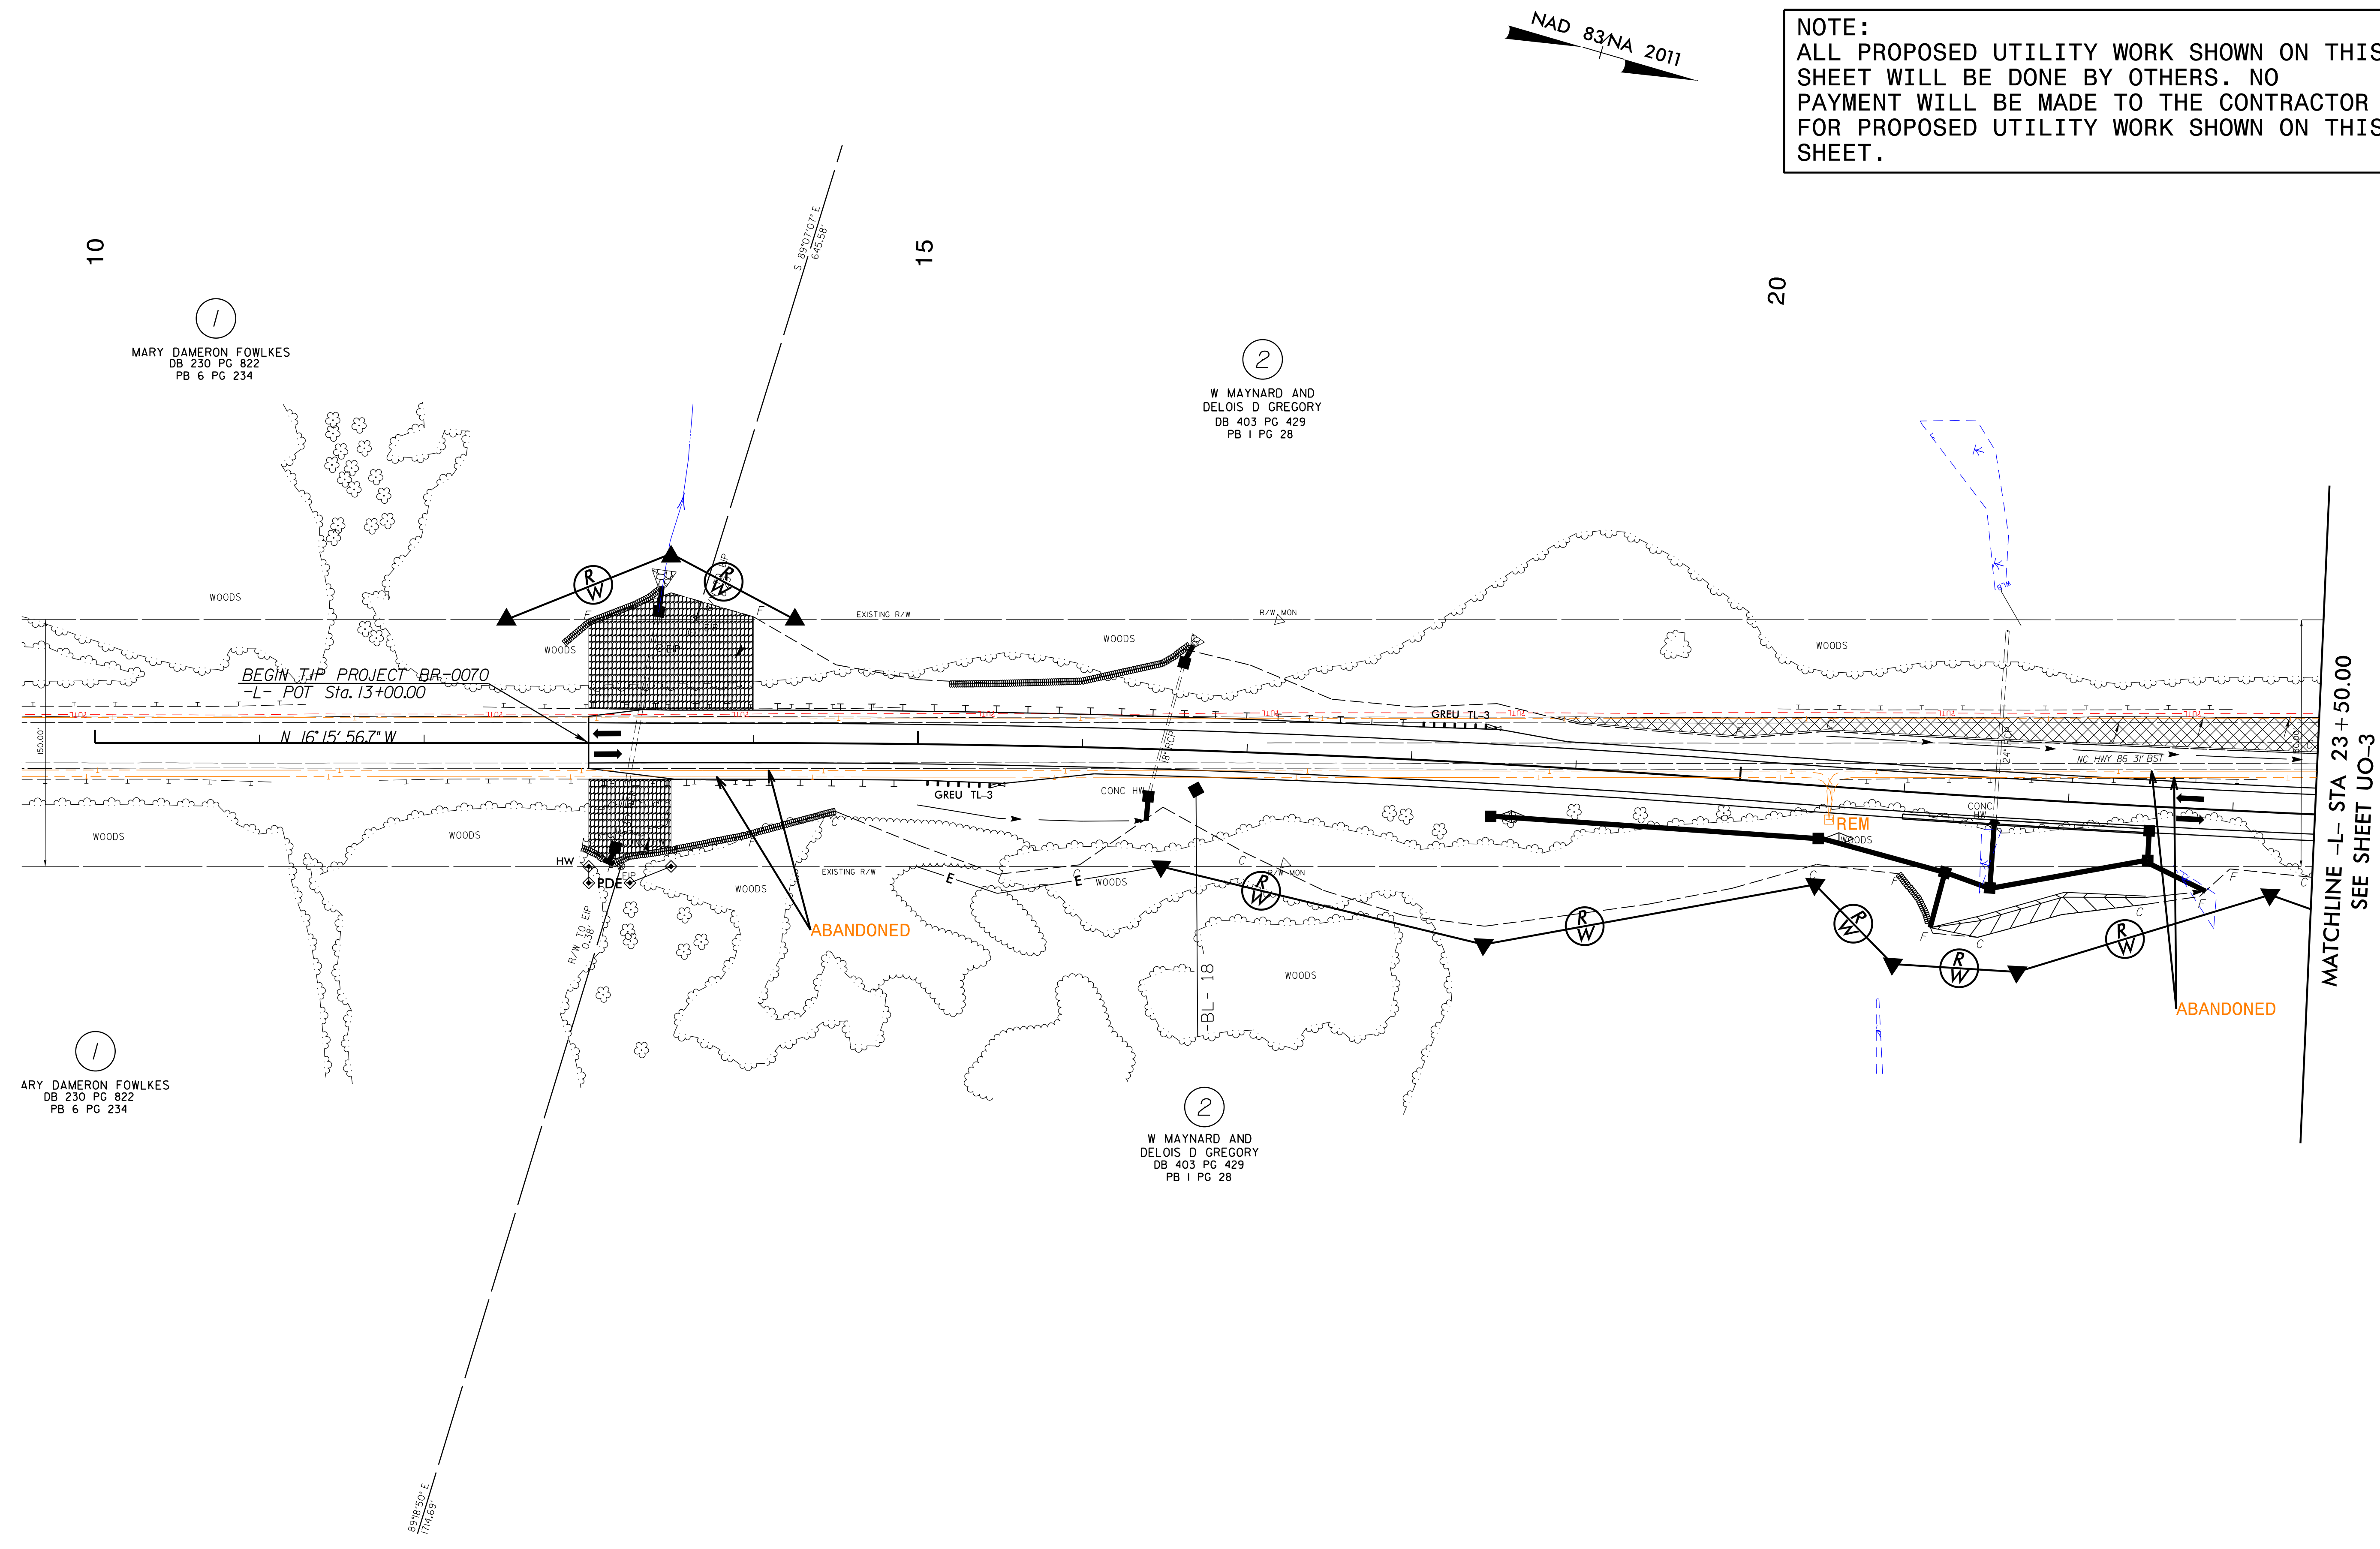






### UTILITIES BY OTHERS

**NOTE:**  
 ALL PROPOSED UTILITY WORK SHOWN ON THIS SHEET WILL BE DONE BY OTHERS. NO PAYMENT WILL BE MADE TO THE CONTRACTOR FOR PROPOSED UTILITY WORK SHOWN ON THIS SHEET.

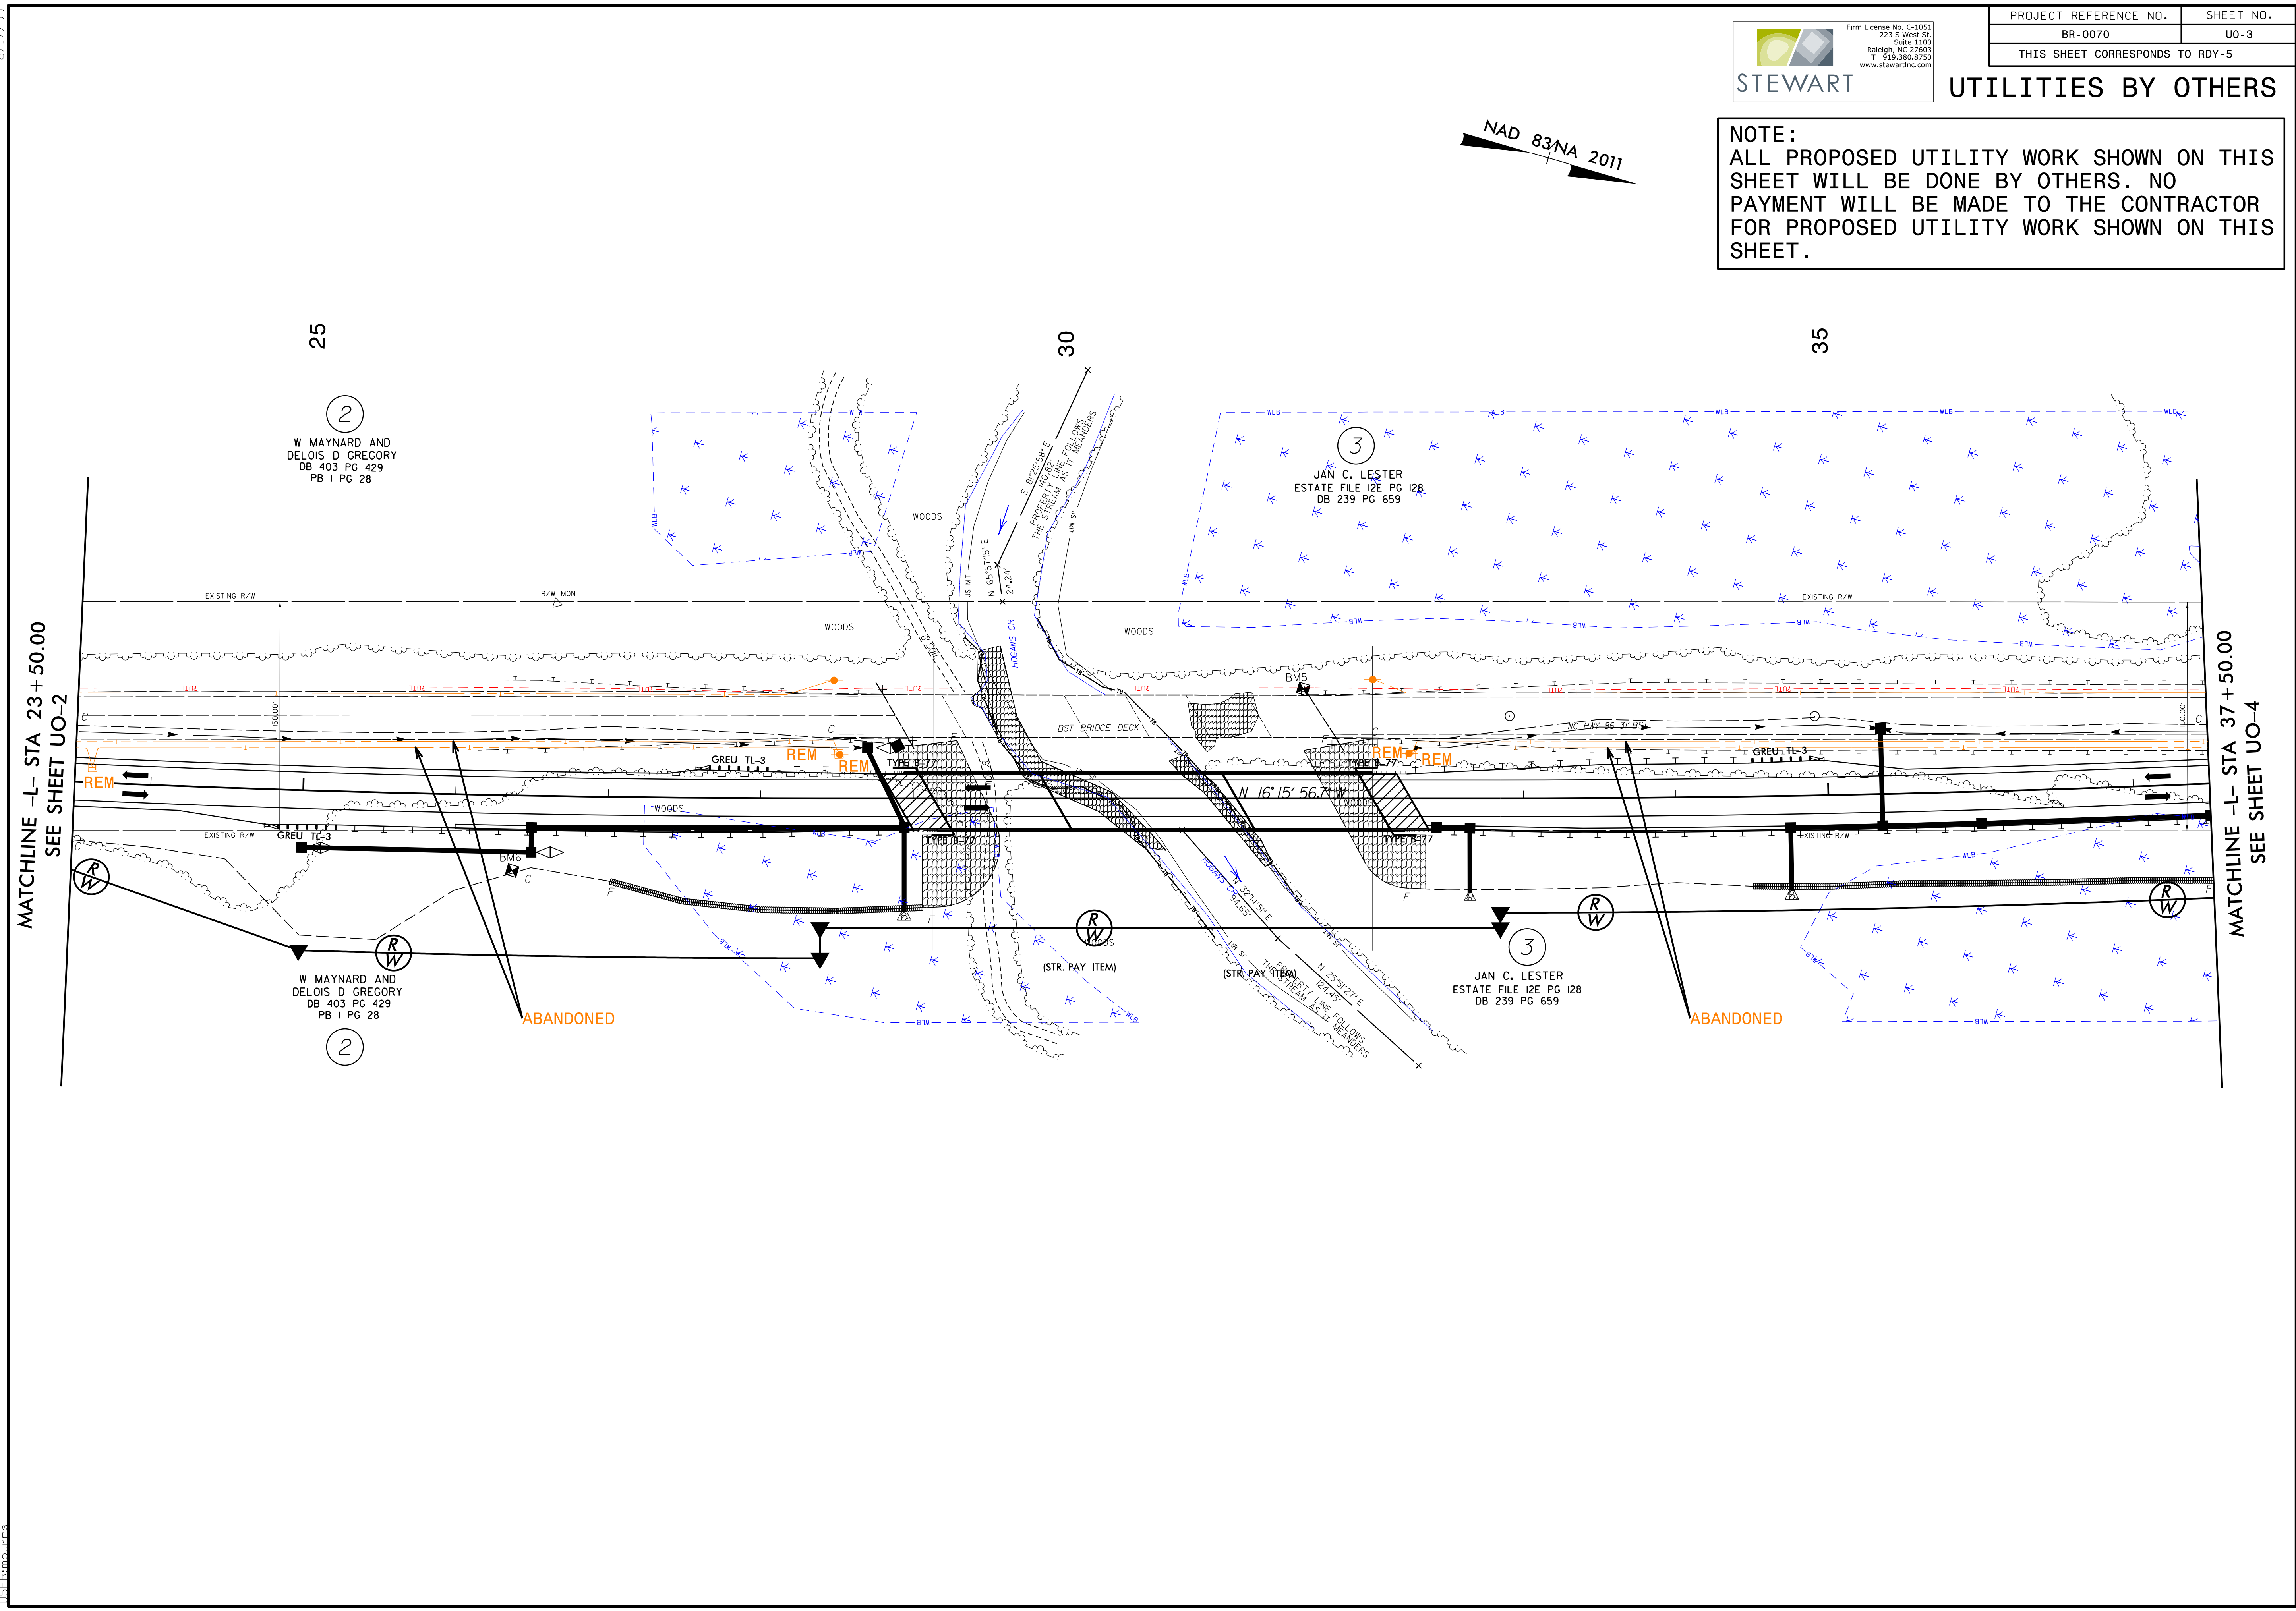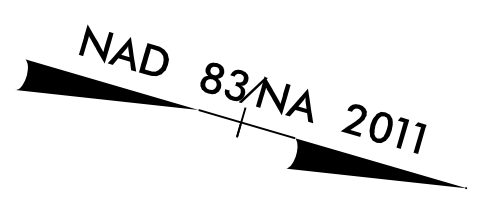

25  
 (2)  
 W MAYNARD AND  
 DELOIS D GREGORY  
 DB 403 PG 429  
 PB 1 PG 28

(3)  
 JAN C. LESTER  
 ESTATE FILE 12E PG 128  
 DB 239 PG 659

(2)  
 W MAYNARD AND  
 DELOIS D GREGORY  
 DB 403 PG 429  
 PB 1 PG 28

(3)  
 JAN C. LESTER  
 ESTATE FILE 12E PG 128  
 DB 239 PG 659

8/17/99

PROJECT REFERENCE NO.	SHEET NO.
BR-0070	U0-4
THIS SHEET CORRESPONDS TO RDY-6	




# UTILITIES BY OTHERS

**NOTE:**  
 ALL PROPOSED UTILITY WORK SHOWN ON THIS SHEET WILL BE DONE BY OTHERS. NO PAYMENT WILL BE MADE TO THE CONTRACTOR FOR PROPOSED UTILITY WORK SHOWN ON THIS SHEET.

NAD 83/NA 2011

MATCHLINE -L- STA 37+50.00  
 SEE SHEET UO-3

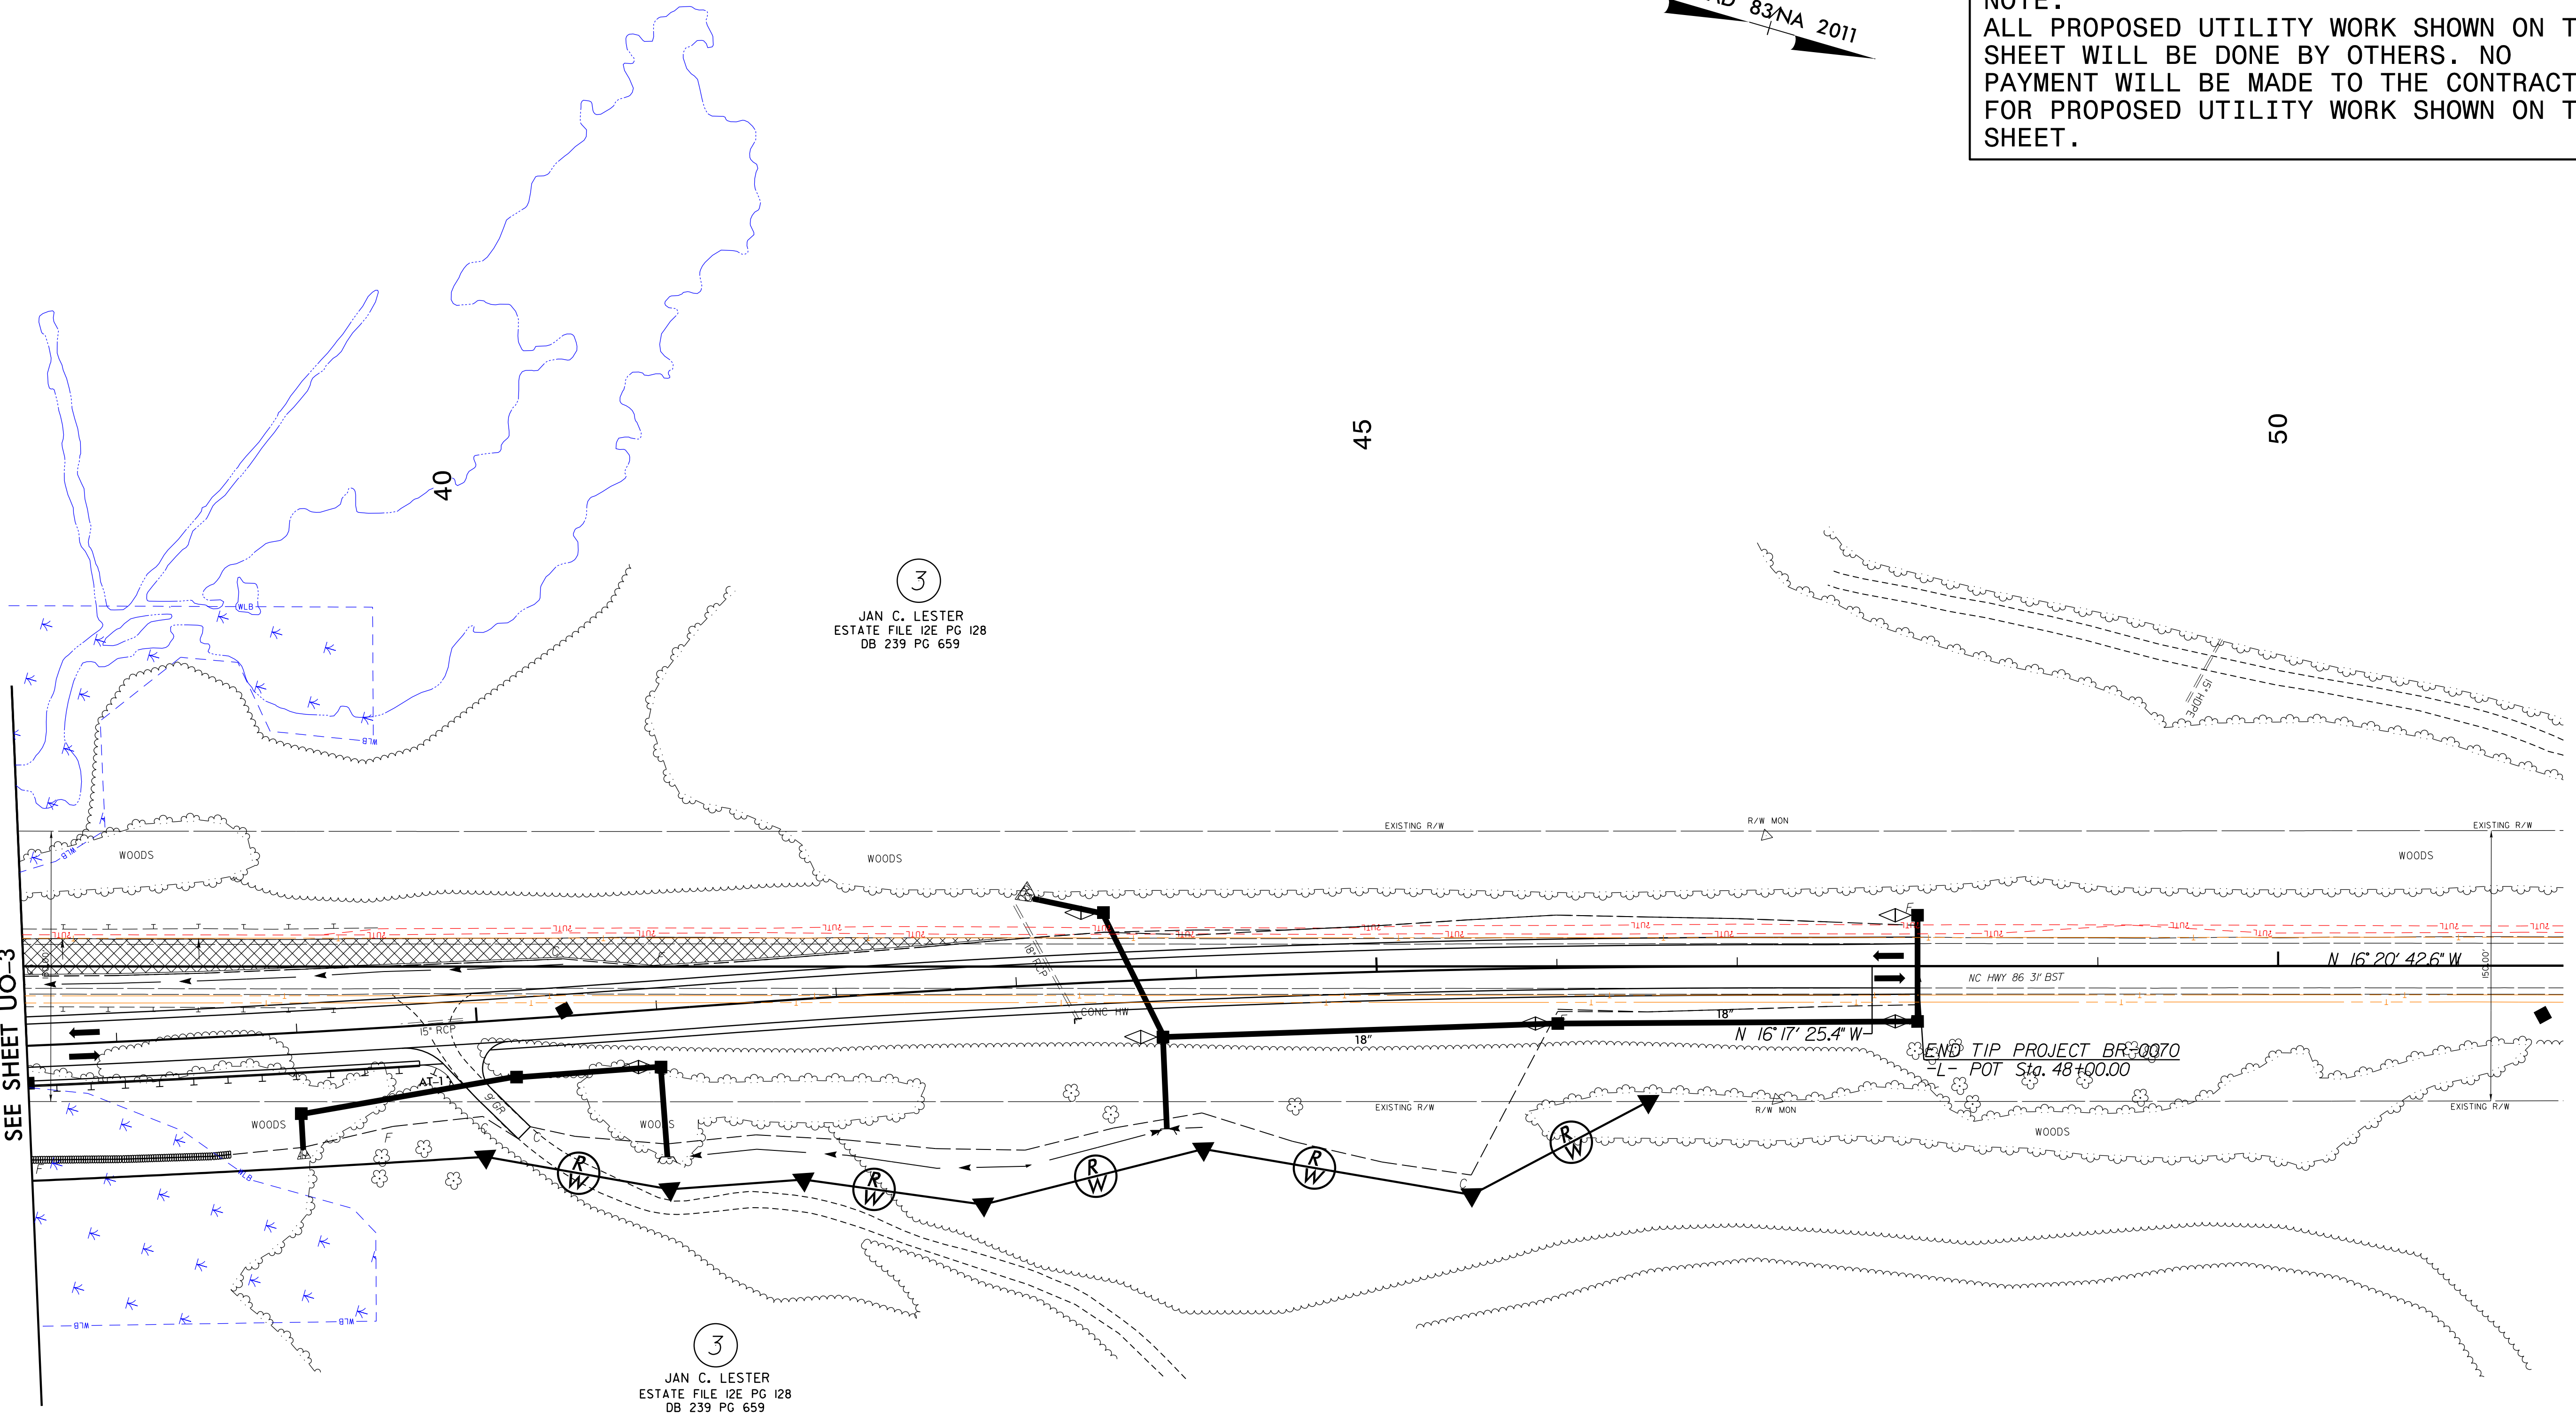

3  
 JAN. C. LESTER  
 ESTATE FILE 12E PG 128  
 DB 239 PG 659

3  
 JAN. C. LESTER  
 ESTATE FILE 12E PG 128  
 DB 239 PG 659

10/4/2022  
 10:54:07  
 11:58:00  
 ut\_rdy6\_u004\_psh.dgn