

T.I.P.: 15BPR.58

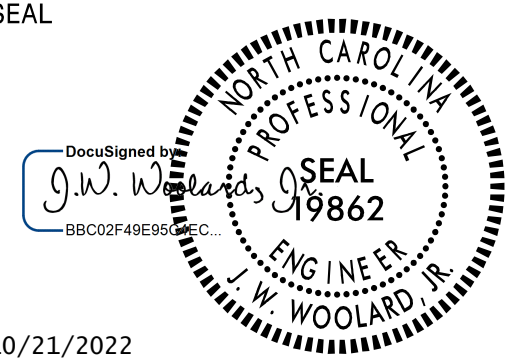

CONTRACT NO.:

**STATE OF NORTH CAROLINA
DEPARTMENT OF TRANSPORTATION**

**PAVEMENT MARKING PLAN
CUMBERLAND COUNTY**

LOCATION: BRIDGES 250326, 250327, 250352, AND 250362

TYPE OF WORK: BRIDGE PRESERVATION – SHOTBLASTING AND SILANE DECK TREATMENT

TIP NO. 15BPR.58	SHEET NO. PMP - 1
APPROVED: _____	
DATE: _____	
SEAL	
	
10/21/2022	
DOCUMENT NOT CONSIDERED FINAL UNLESS ALL SIGNATURES COMPLETED	
	

ROADWAY STANDARD DRAWINGS

THE FOLLOWING ROADWAY STANDARDS AS APPEAR IN "ROADWAY STANDARD DRAWINGS" - PROJECT SERVICES UNIT - N.C. DEPARTMENT OF TRANSPORTATION - RALEIGH, N.C., DATED JANUARY 2018 ARE APPLICABLE TO THIS PROJECT AND BY REFERENCE HEREBY ARE CONSIDERED A PART OF THESE PLANS:

STD. NO.	TITLE
1205.01	PAVEMENT MARKINGS - LINE TYPES & OFFSETS
1205.02	PAVEMENT MARKINGS - 2 LANE & MULTILANE ROADWAYS
1205.12	PAVEMENT MARKINGS - BRIDGES
1261.01	GUARDRAIL & BARRIER DELINEATORS - INSTALLATION SPACING
1261.02	GUARDRAIL & BARRIER DELINEATORS - TYPES & MOUNTING
1262.01	GUARDRAIL END DELINEATION

GENERAL NOTES

THE FOLLOWING GENERAL NOTES APPLY AT ALL TIMES FOR THE DURATION OF THE CONSTRUCTION PROJECT, EXCEPT WHEN OTHERWISE NOTED IN THE PLAN, OR DIRECTED BY THE ENGINEER.

A) INSTALL PAVEMENT MARKINGS AND PAVEMENT MARKERS ON THE FINAL SURFACE AS FOLLOWS:

ROAD NAME	MARKING	MARKER
ALL BRIDGES	POLYUREA (ALL LINES)	NONE
ALL BRIDGES	PAINT (FOR CONTRAST ON 10 FT SKIPS)	NONE


B) TIE PROPOSED PAVEMENT MARKING LINES TO EXISTING PAVEMENT MARKING LINES.
C) REMOVE/REPLACE ANY CONFLICTING/DAMAGED PAVEMENT MARKINGS AND MARKERS.

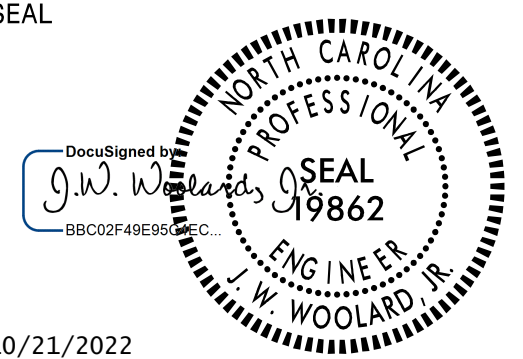

FINAL PAVEMENT MARKING SCHEDULE

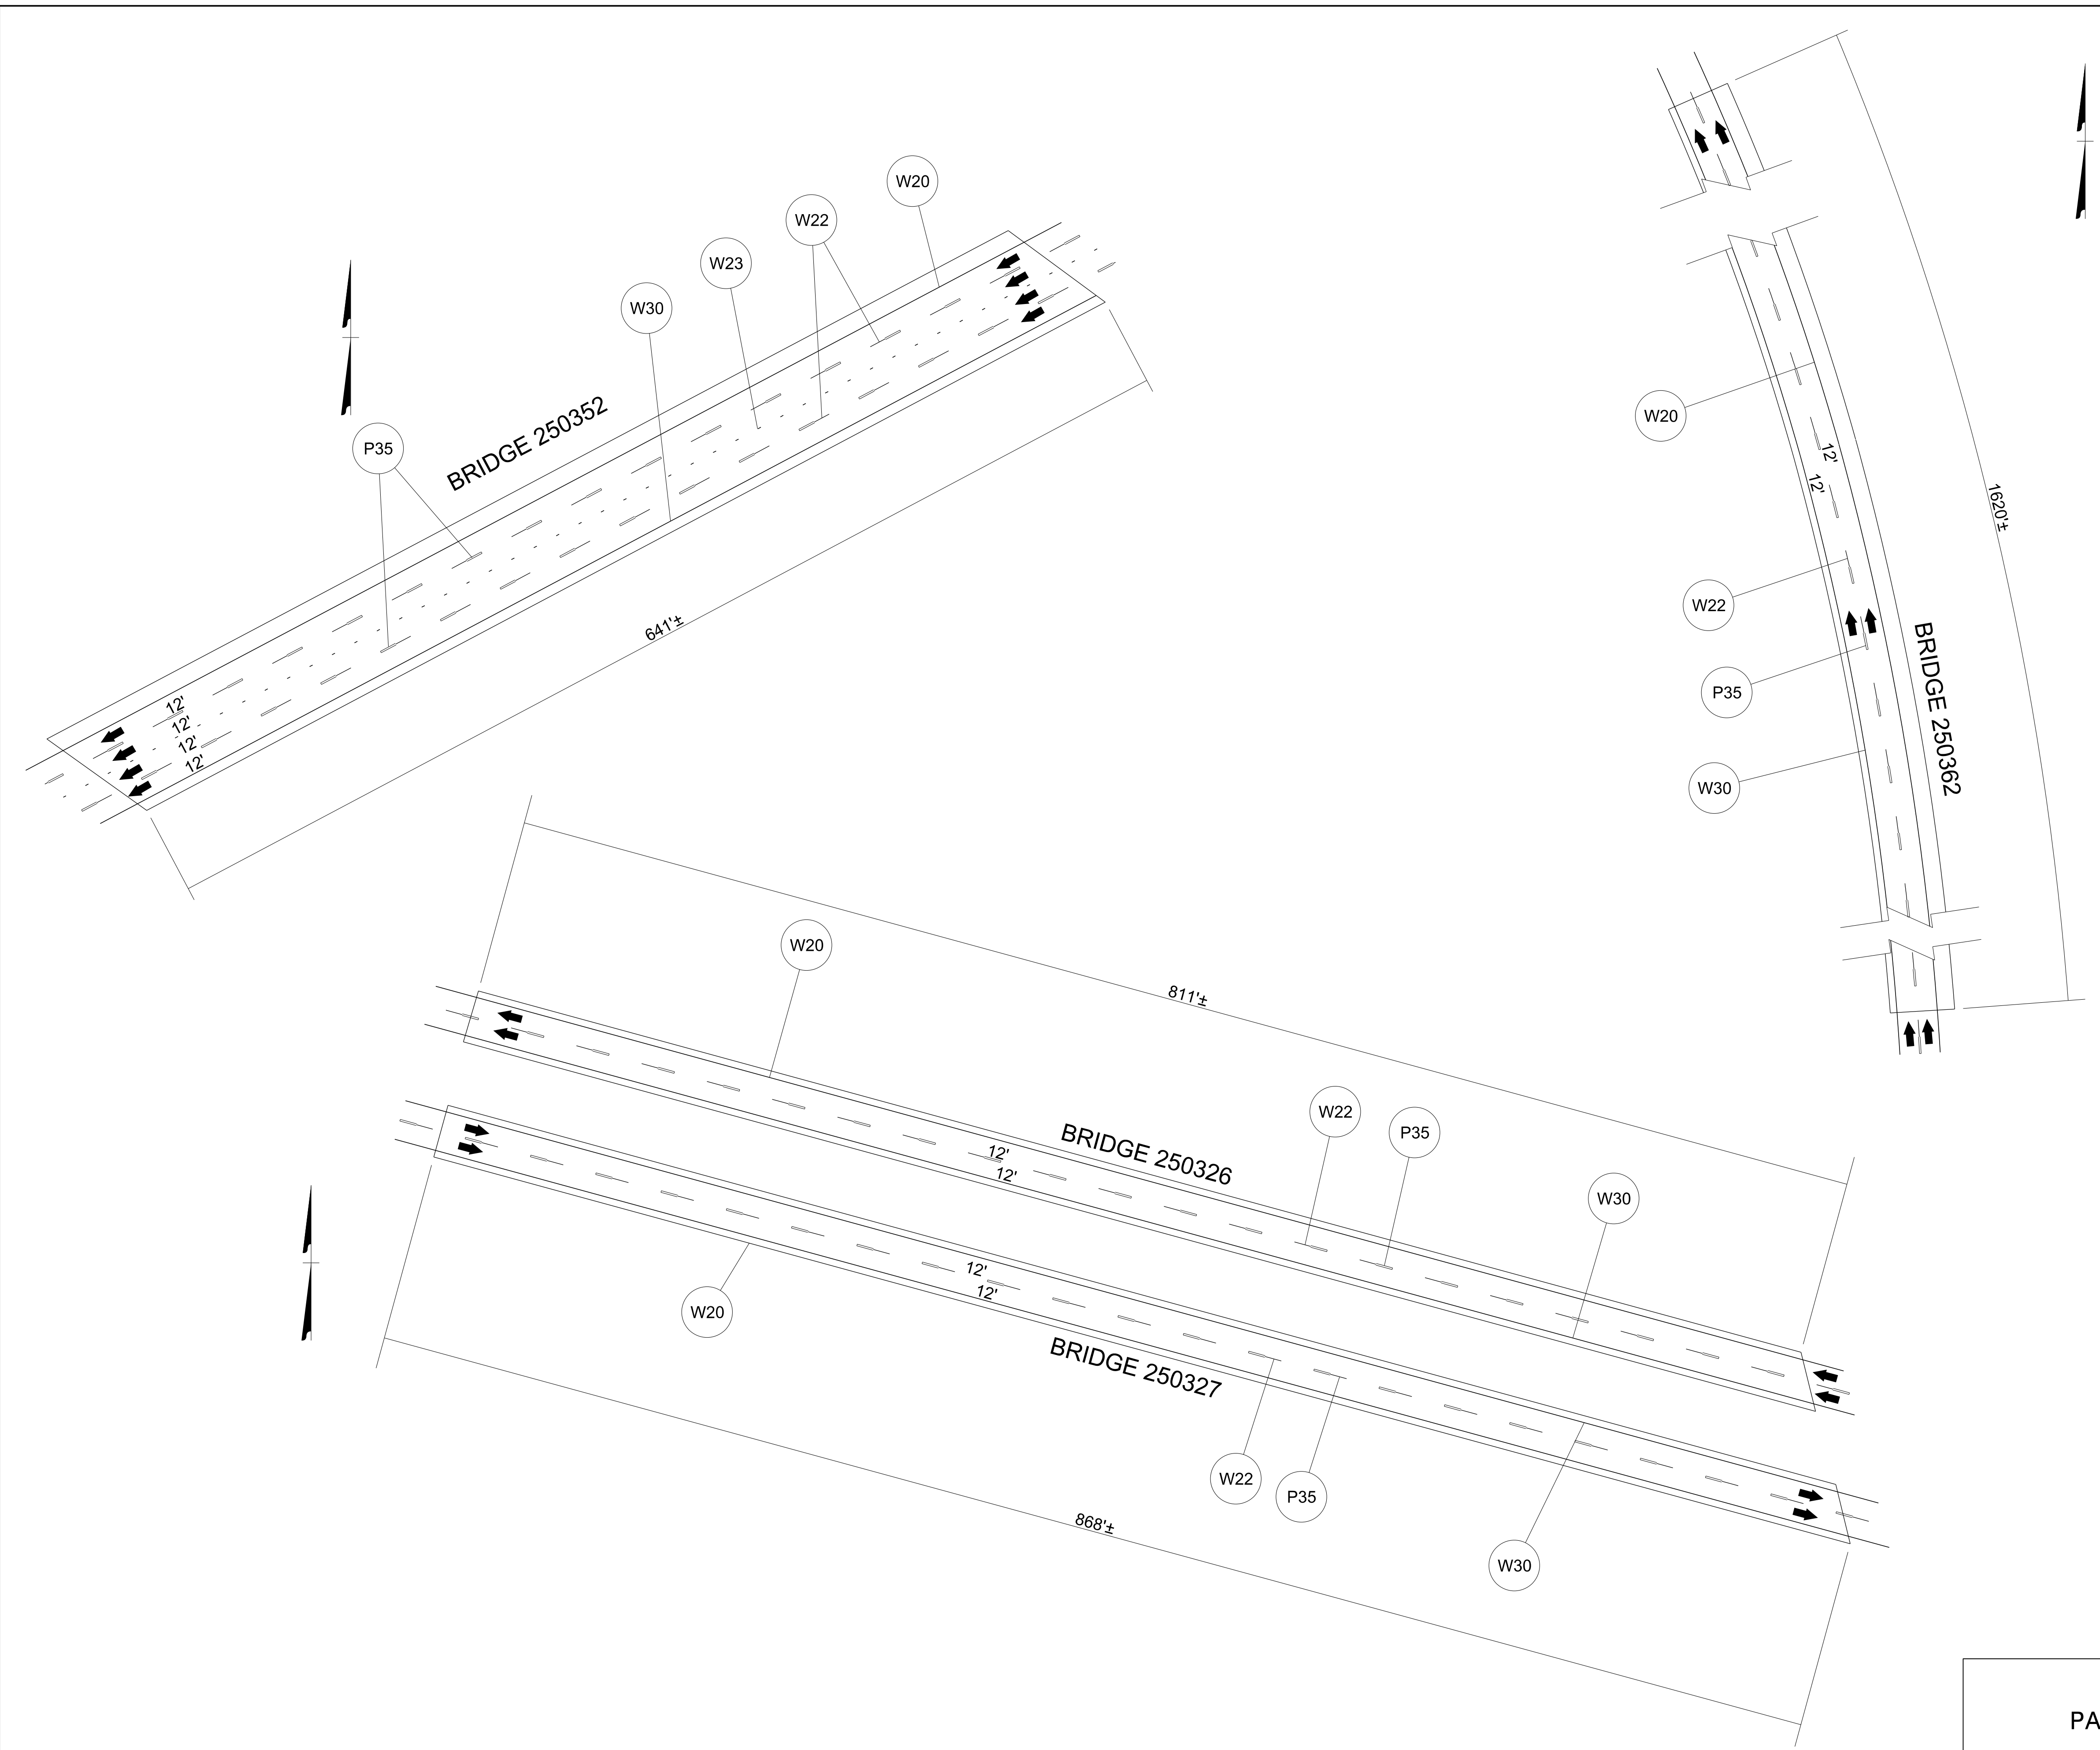
SYMBOL	DESCRIPTION	PAY ITEM
W20	WHITE EDGELINE (6", 30 MIL)	POLYUREA
W22	10FT WHITE SKIP (6", 30 MIL)	POLYUREA
W23	3FT -9FT/SP WHITE MINISKIP (6", 30 MIL)	POLYUREA
W30	YELLOW EDGELINE (6", 30 MIL)	POLYUREA
P35	10FT BLACK SKIP (6")	PAINT

INDEX

SHEET NO.	DESCRIPTION
PMP - 1	PAVEMENT MARKING PLAN TITLE, AND SCHEDULE SHEET
PMP - 2	PAVEMENT MARKING DETAIL

PLAN PREPARED BY:	 <small>Stantec Consulting Services Inc. 801 Jones Franklin Road Suite 300 Raleigh, NC 27606 Tel. (919) 851-6866 Fax. (919) 851-7024 www.stantec.com License No. F-0672</small>
<u>JAY WOOLARD, P.E.</u> SENIOR TRANSPORTATION ENGINEER	
<u>DONALD RICHARDSON</u> SENIOR TRANSPORTATION DESIGNER	

TIP NO. 15BPR.58	SHEET NO. PMP - 2
APPROVED: _____	
DATE: _____	
SEAL	
	
10/21/2022	
DOCUMENT NOT CONSIDERED FINAL UNLESS ALL SIGNATURES COMPLETED	
	



10/20/2022
U:\Traffic\Signing\CADD\PM\Plan Sheets\15BPR.58.pmp_02.dgn
dorichardson

PAVEMENT MARKING DETAIL