

Note: Approximate quantities only. Unclassified Excavation, Borrow Excavation, Shoulder Borrow, Fine Grading, Clearing and Grubbing, and Removal of Existing Pavement will be paid for at the contract lump sum price for "Grading."

10-OCT-2022 08:15  
 B-5989-Rd-Exp-L-DET.dgn  
 jstn,ernlgm

Prepared in the Office of:



NC FIRM LICENSE No. P-0339  
504 Meadowslands Drive  
Hillsborough, NC 27278  
(919) 732-3863  
(919) 732-6676 (Fax)



PROJ. REFERENCE NO.  
B-5989

SHEET NO.  
X-2


150 140 130 120 110 100 90 80 70 60 50 40 30 20 10 0 10 20 30 40 50 60 70 80 90 100 110 120 130 140 150




10-OCT-2022 08:15  
B-5989-Rd\_Exp\_L\_DET.dgn  
jstn,ernjgn

150 140 130 120 110 100 90 80 70 60 50 40 30 20 10 0 10 20 30 40 50 60 70 80 90 100 110 120 130 140 150

Prepared in the Office of:

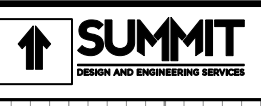


NC FIRM LICENSE No. P-0339  
504 Meadows Drive  
Hillsborough, NC 27278  
(919) 732-3863  
(919) 732-6676 (Fax)

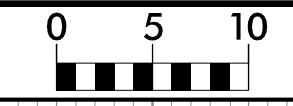

PROJ. REFERENCE NO.  
B-5989

SHEET NO.  
X-3

150 140 130 120 110 100 90 80 70 60 50 40 30 20 10 0 10 20 30 40 50 60 70 80 90 100 110 120 130 140 150

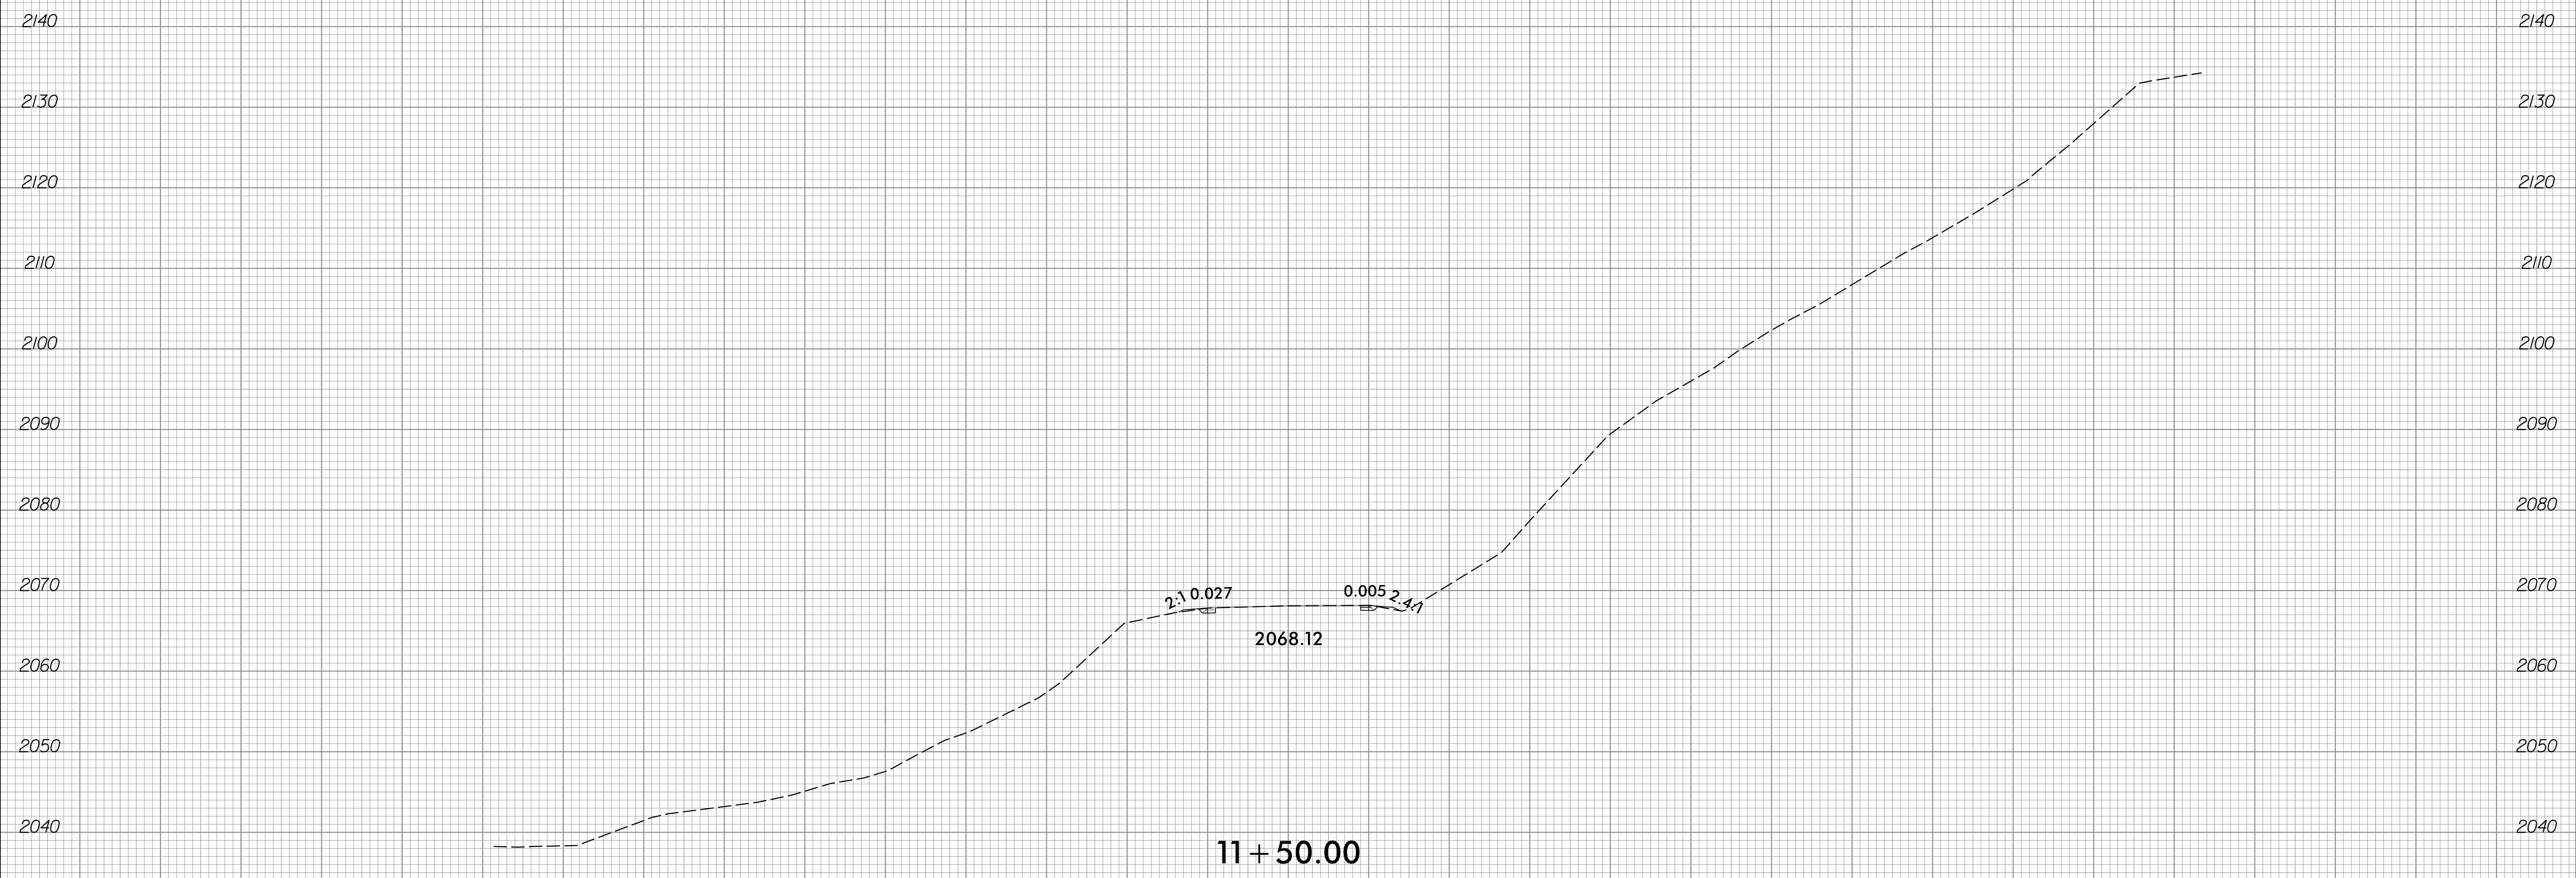


10-OCT-2022 08:15  
B-5989-Rd-xxpl.LL.DET.dgn  
jstn,fernigon

150 140 130 120 110 100 90 80 70 60 50 40 30 20 10 0 10 20 30 40 50 60 70 80 90 100 110 120 130 140 150

Prepared in the Office of:




NC FIRM LICENSE No. P-0339  
504 Meadows Drive  
Hillsborough, NC 27278  
(919) 732-3863  
(919) 732-6676 (Fax)

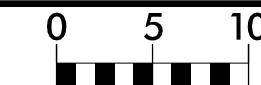

PROJ. REFERENCE NO.  
B-5989


SHEET NO.  
X-4

150 140 130 120 110 100 90 80 70 60 50 40 30 20 10 0 10 20 30 40 50 60 70 80 90 100 110 120 130 140 150

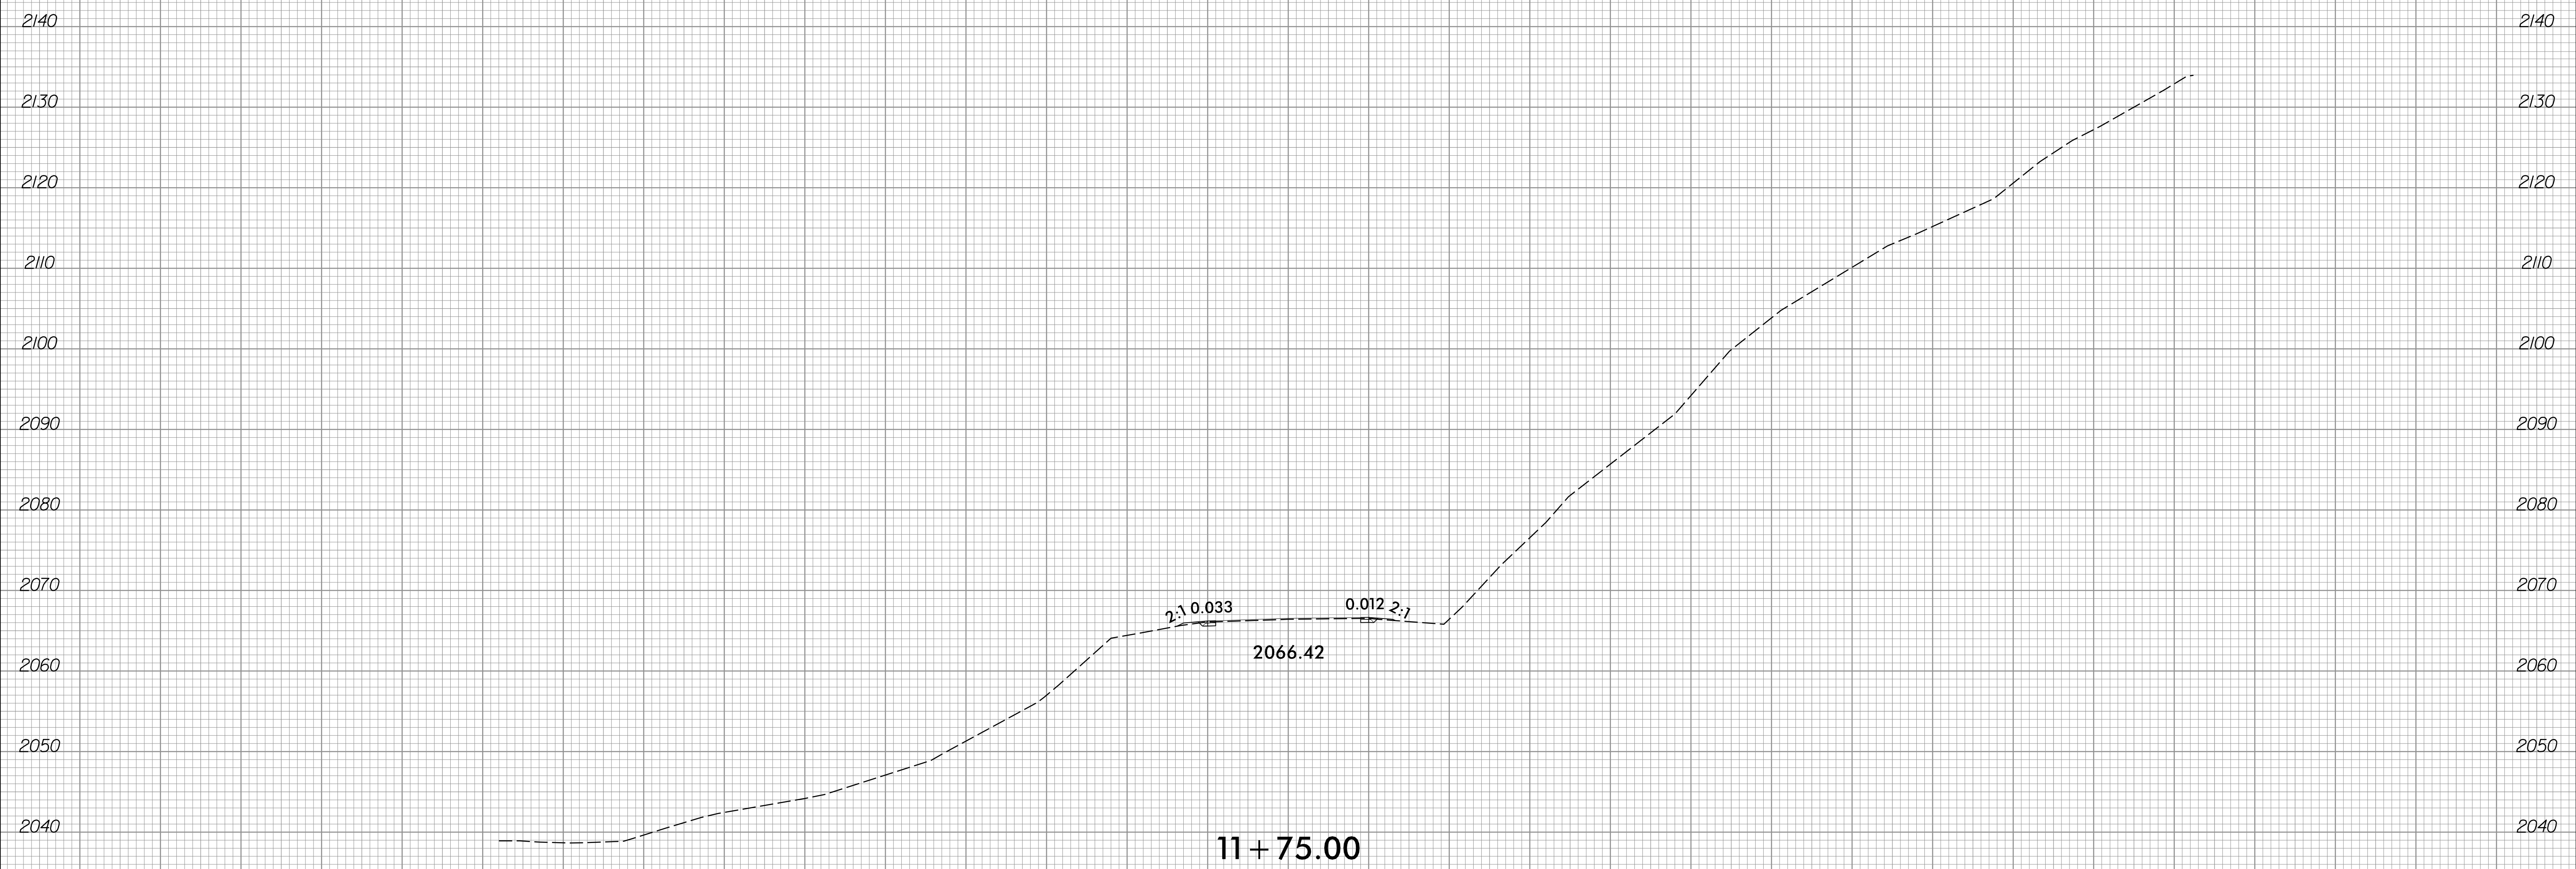


10-OCT-2022 08:15  
B-5989-Rd-xxpl.LL\_DET.dgn  
jstn,ernlgdn


150 140 130 120 110 100 90 80 70 60 50 40 30 20 10 0 10 20 30 40 50 60 70 80 90 100 110 120 130 140 150

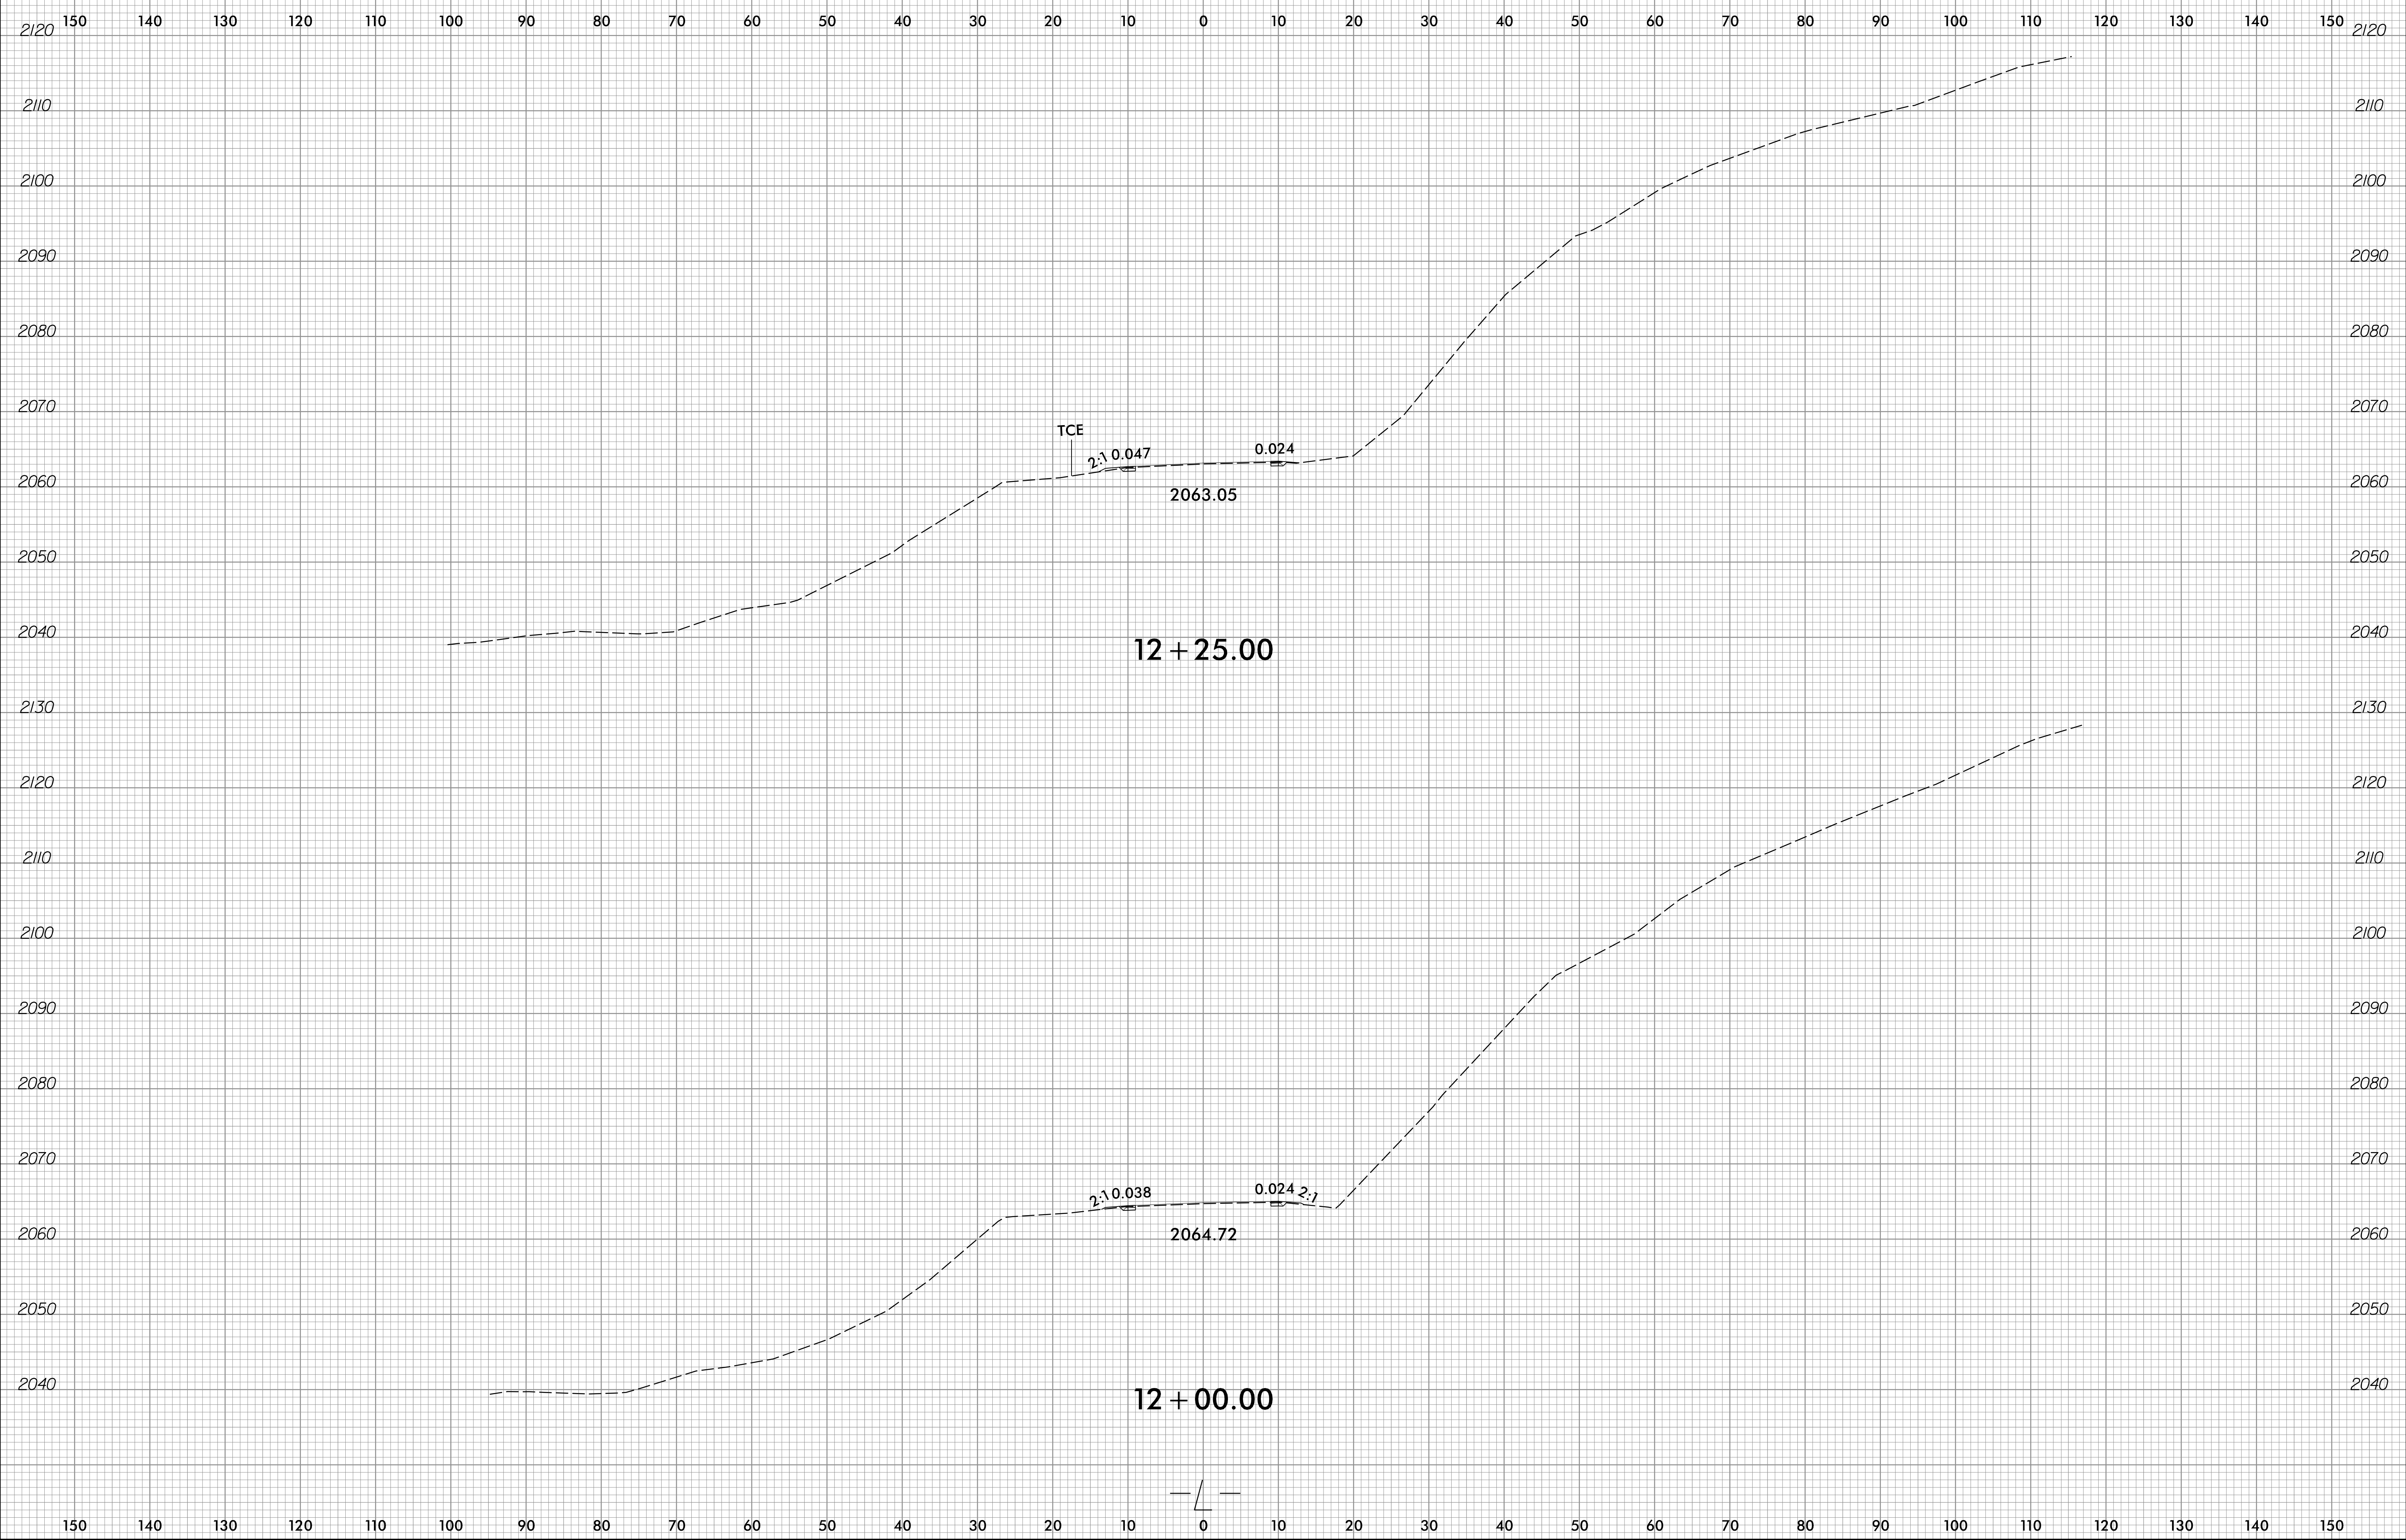

10-OCT-2022 08:15  
B-5989-Rd\_Exp\_L\_L\_DET.dgn  
jstn,fernigon

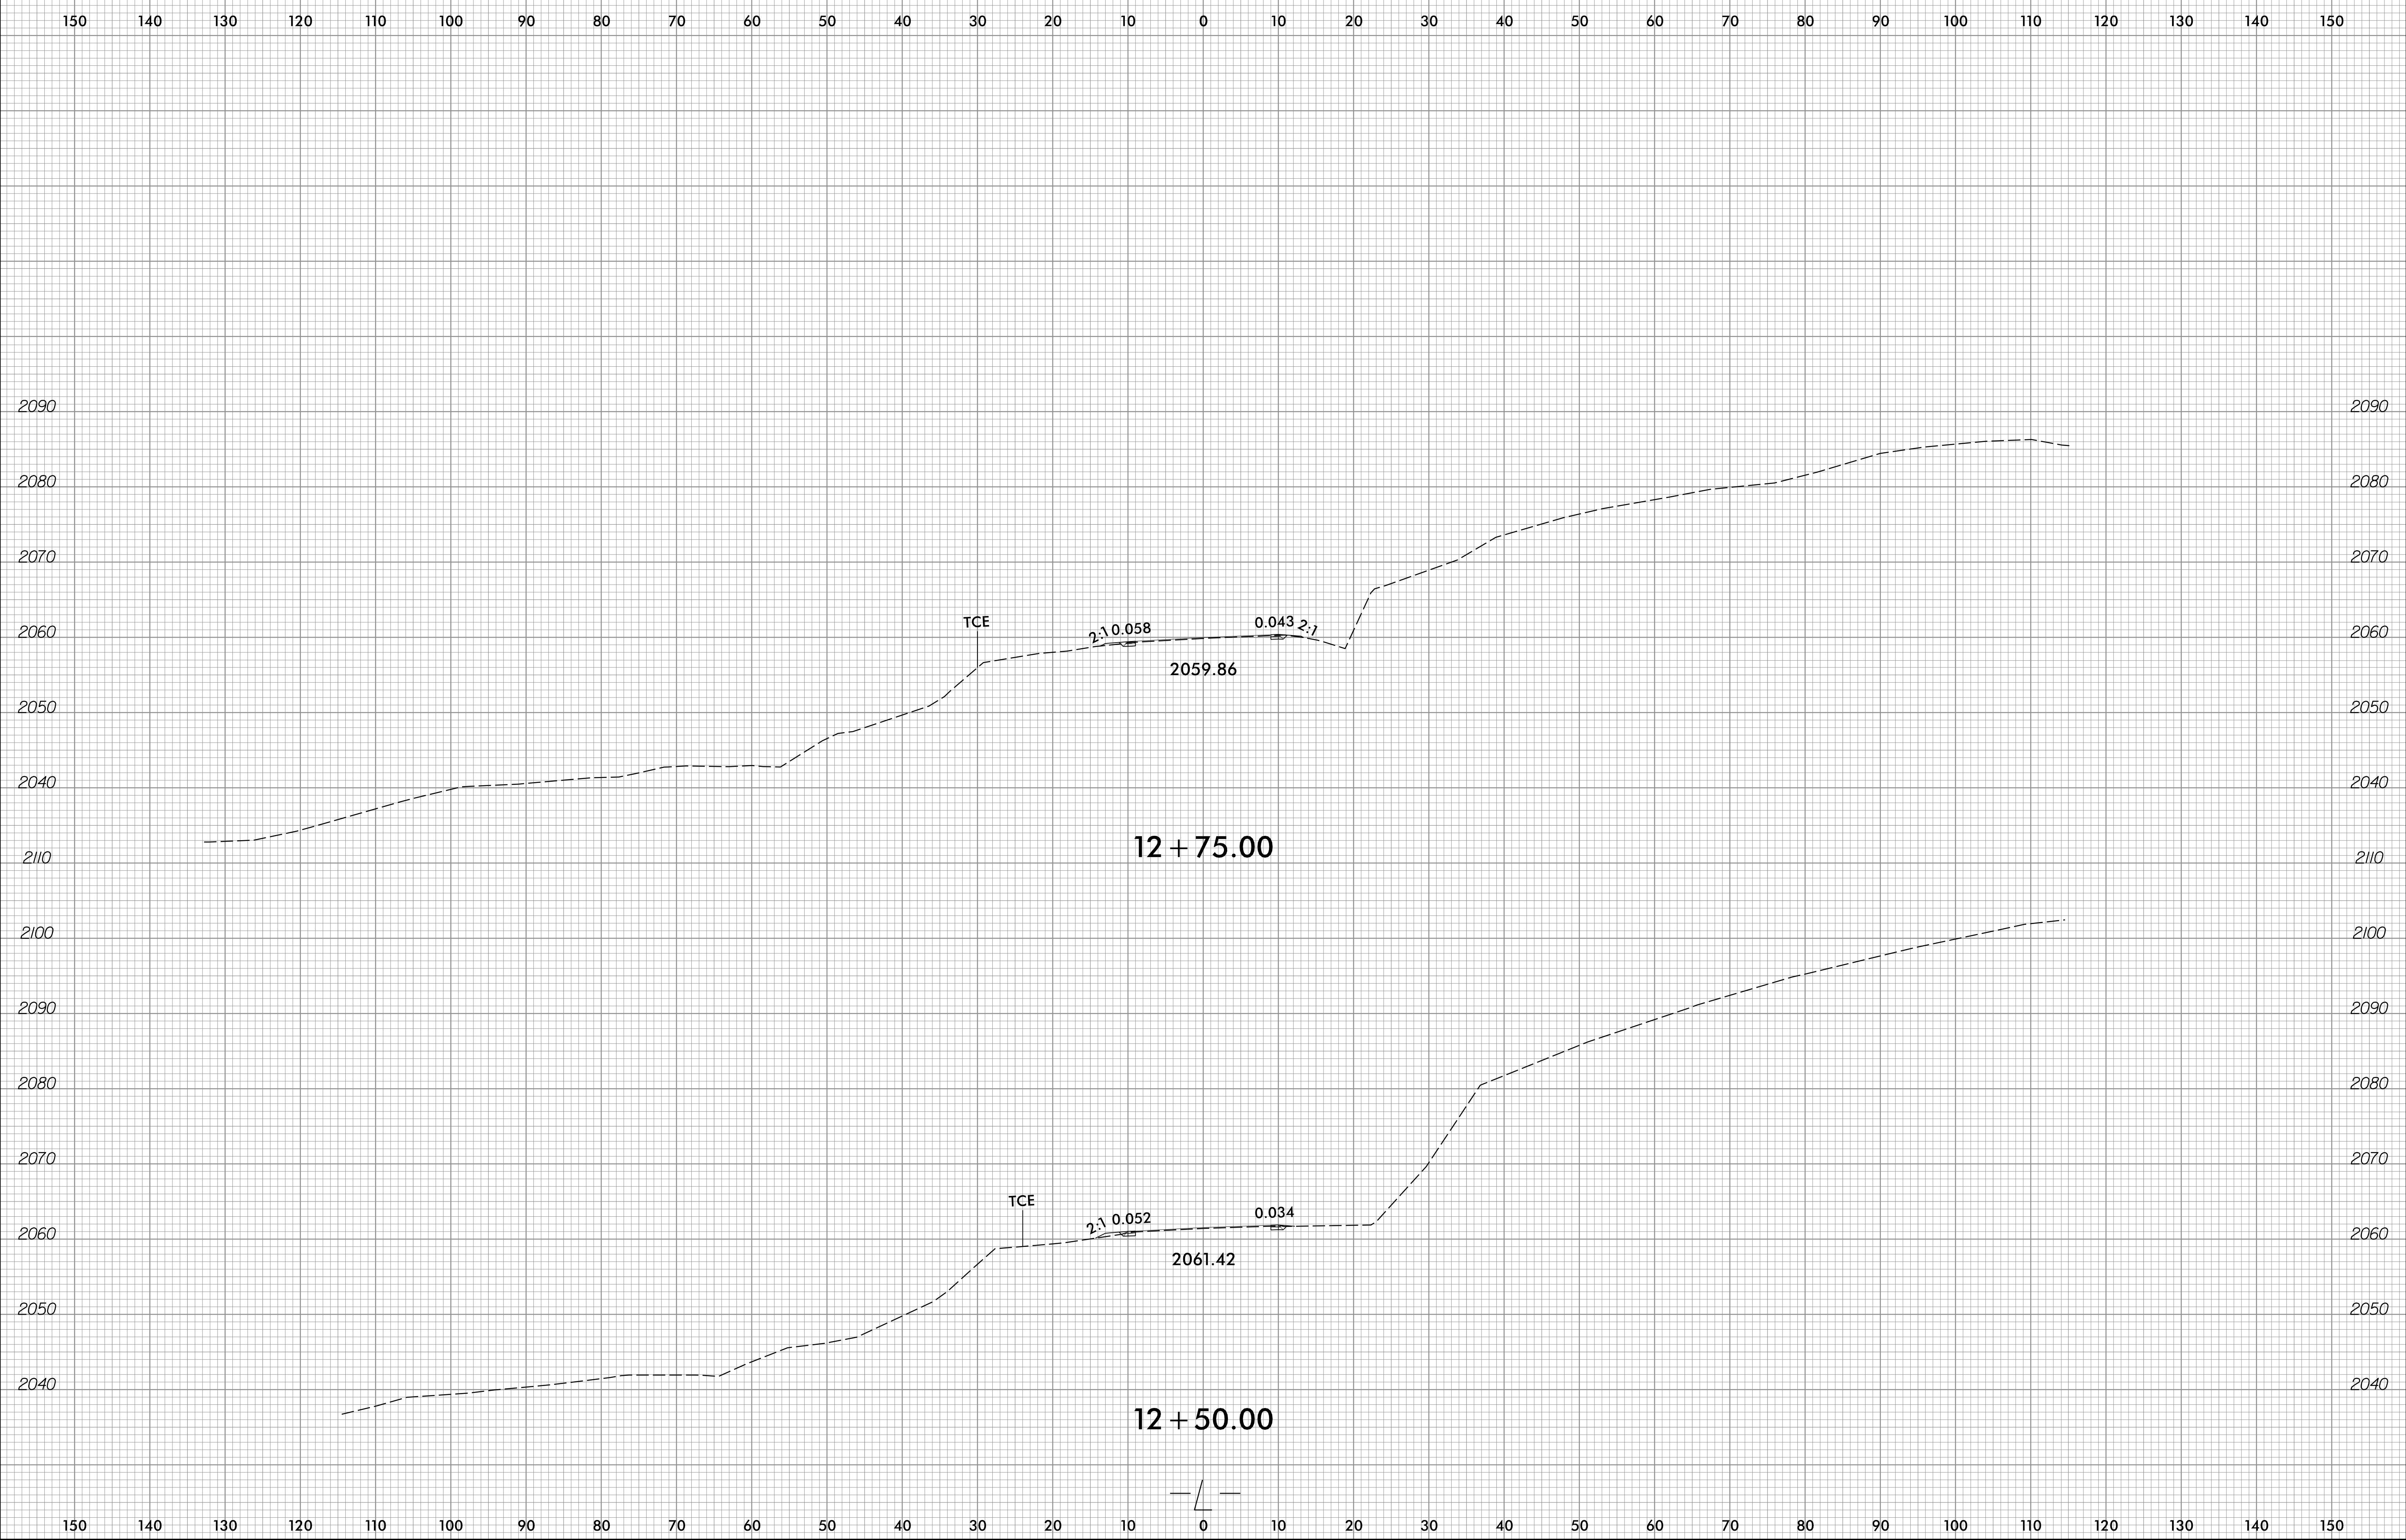


10-OCT-2022 08:15  
 B-5989-R01-xpl.LL\_DET.dgn  
 jstn,fernign

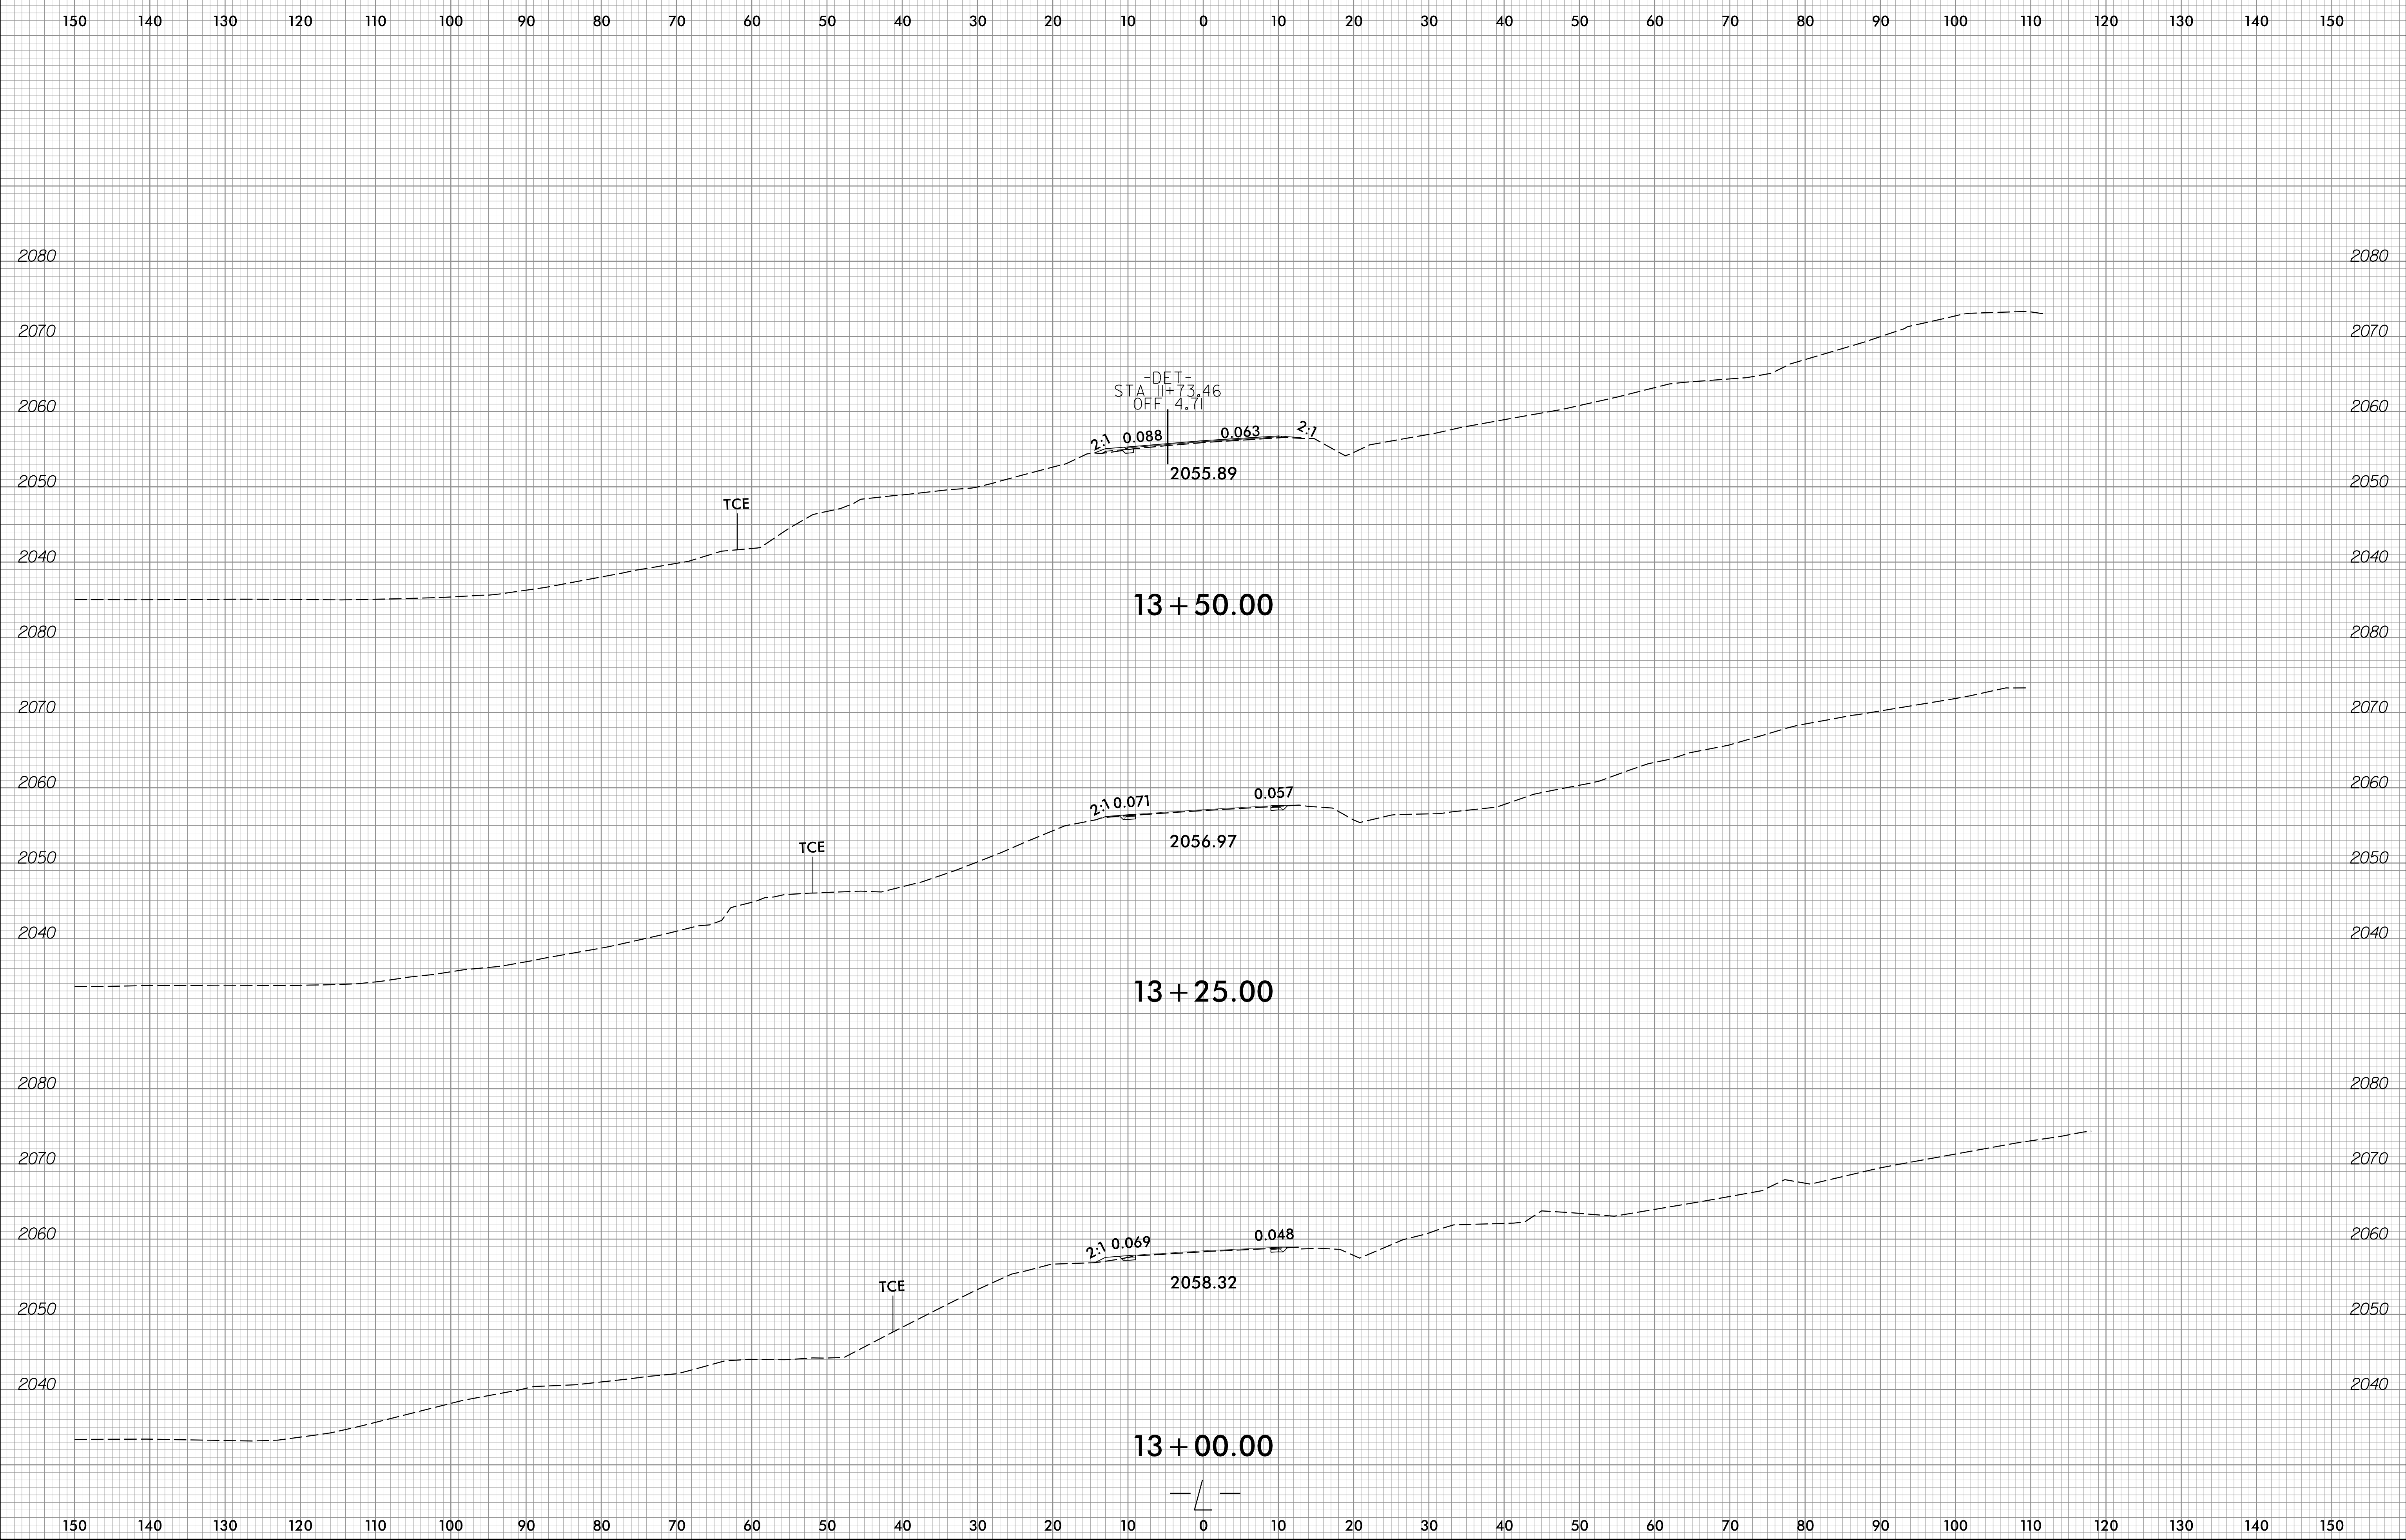


10-OCT-2022 08:15  
 B-5989-R01-xpl.L\_DET.dgn  
 d:\s\1\er\ngon



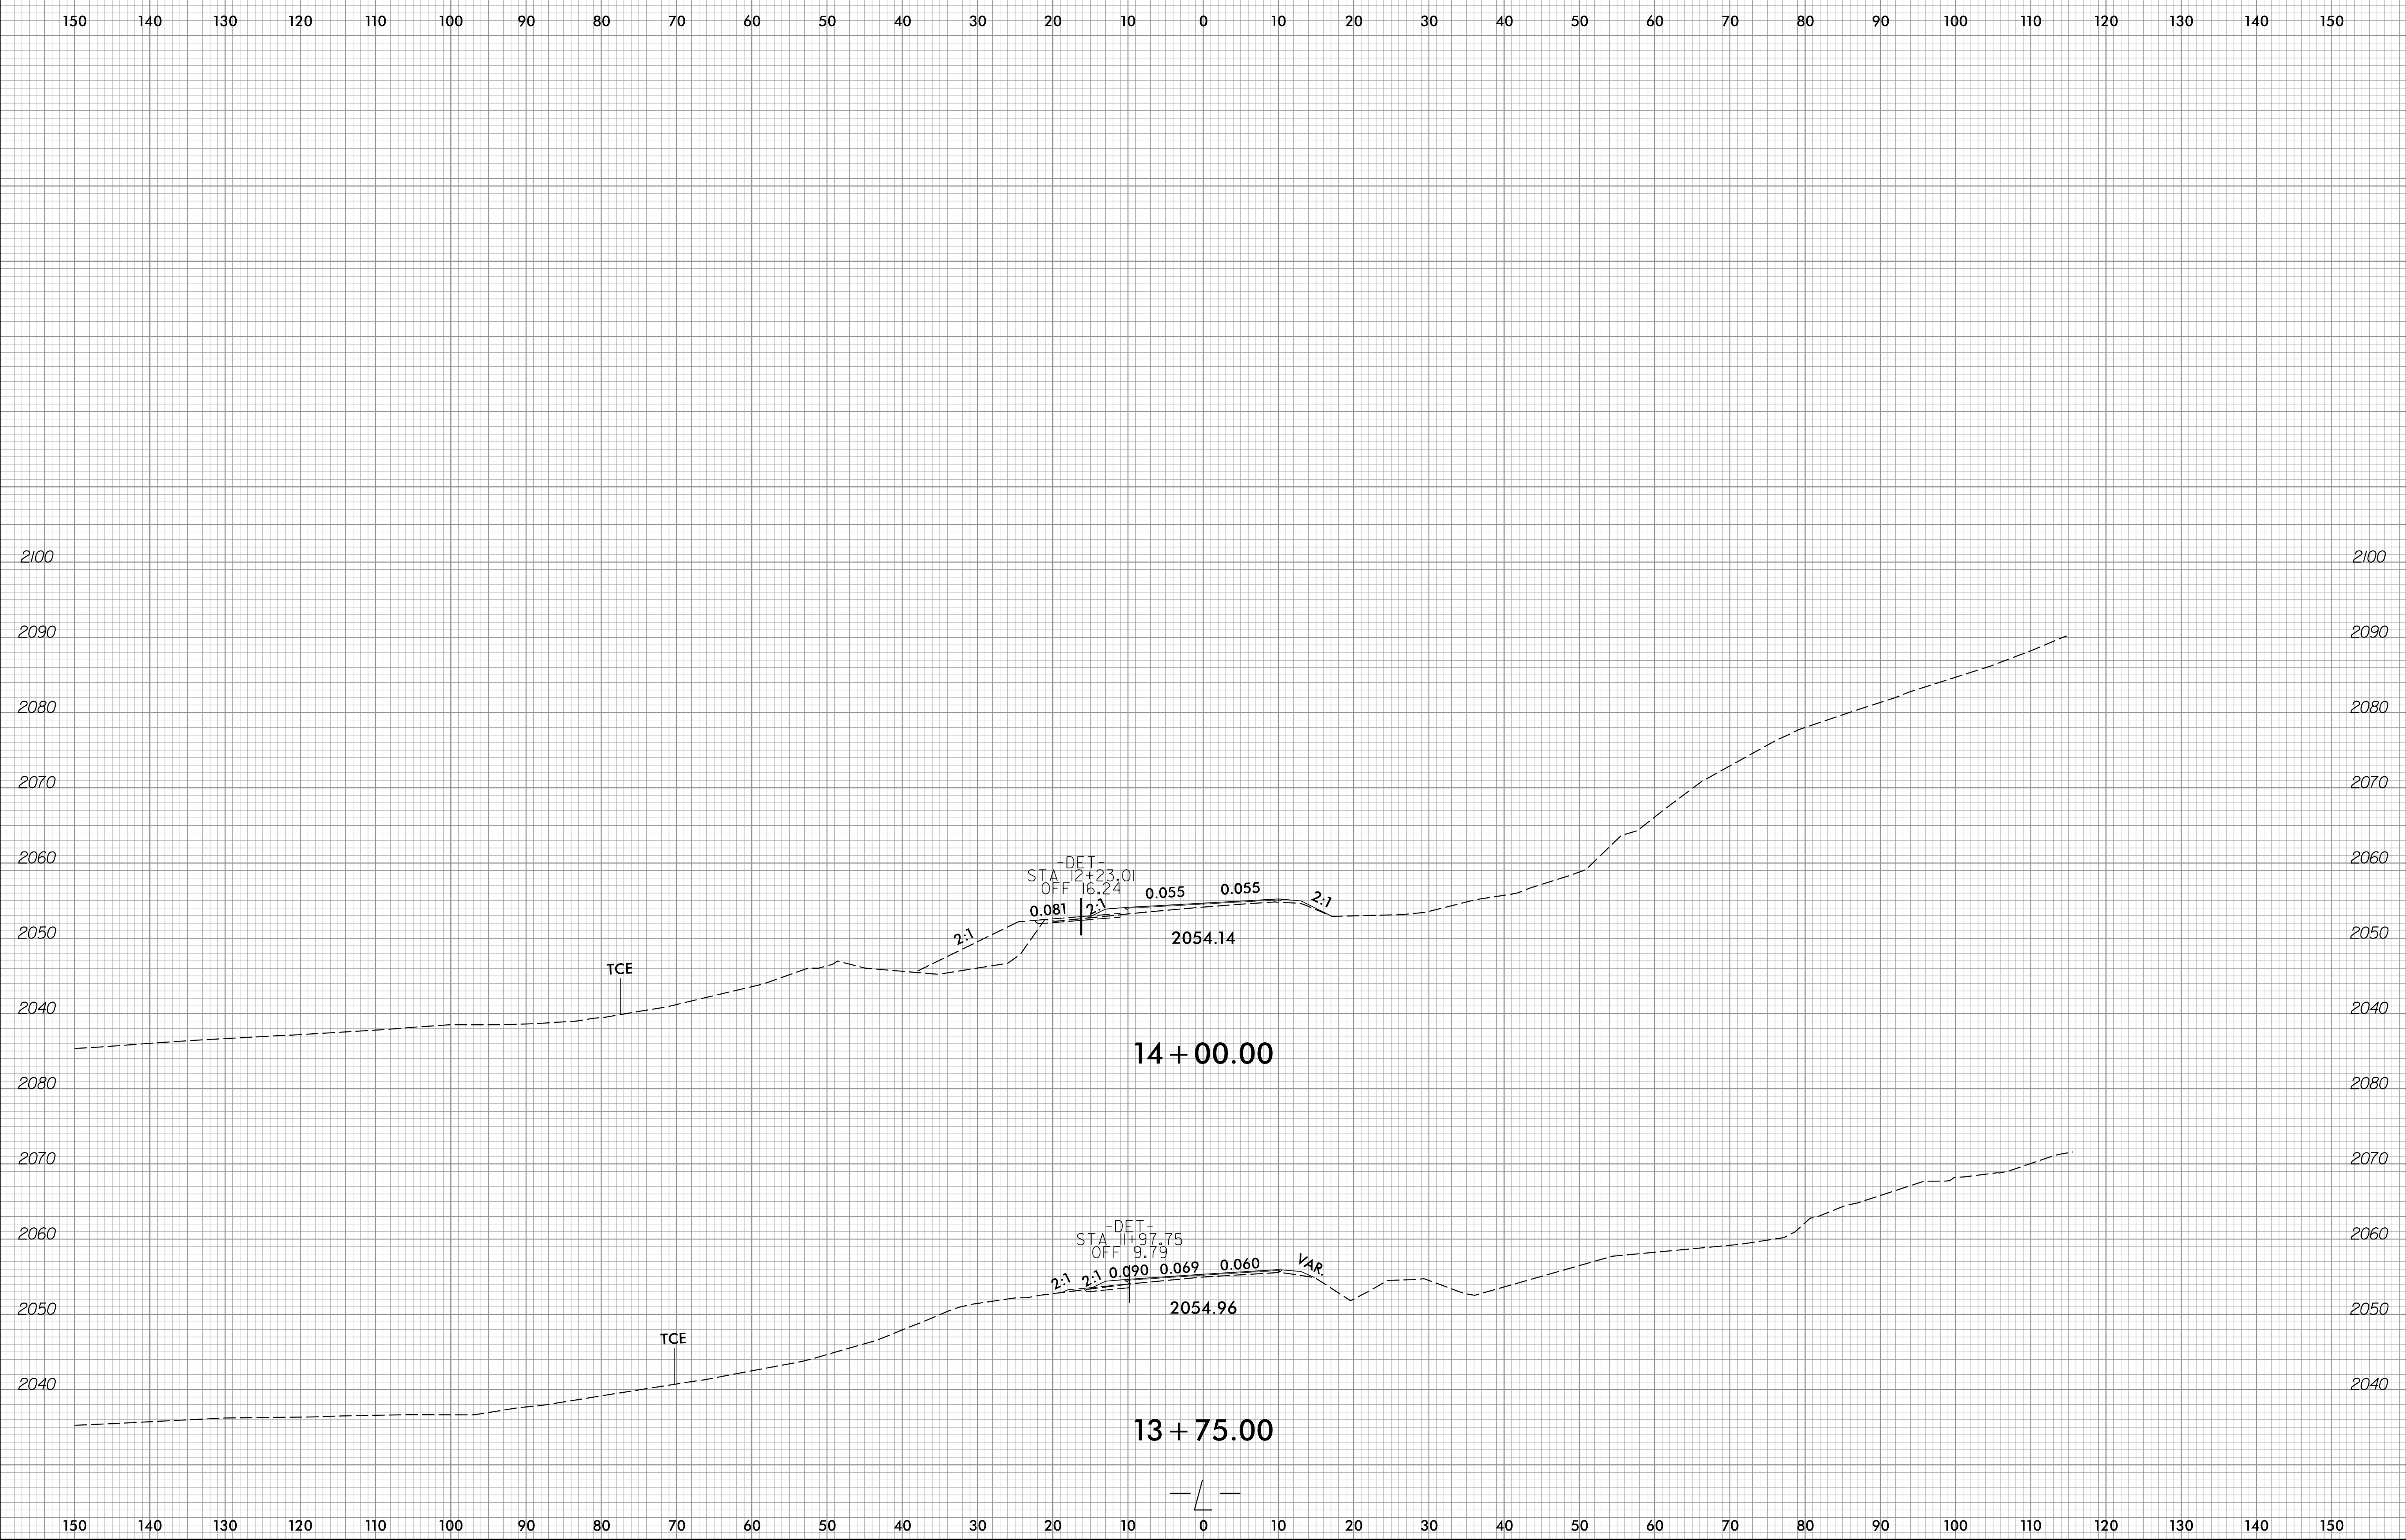


10-OCT-2022 08:15  
 B-5989-R01-xpl.L\_DET.dgn  
 d:\s\er\m\gn

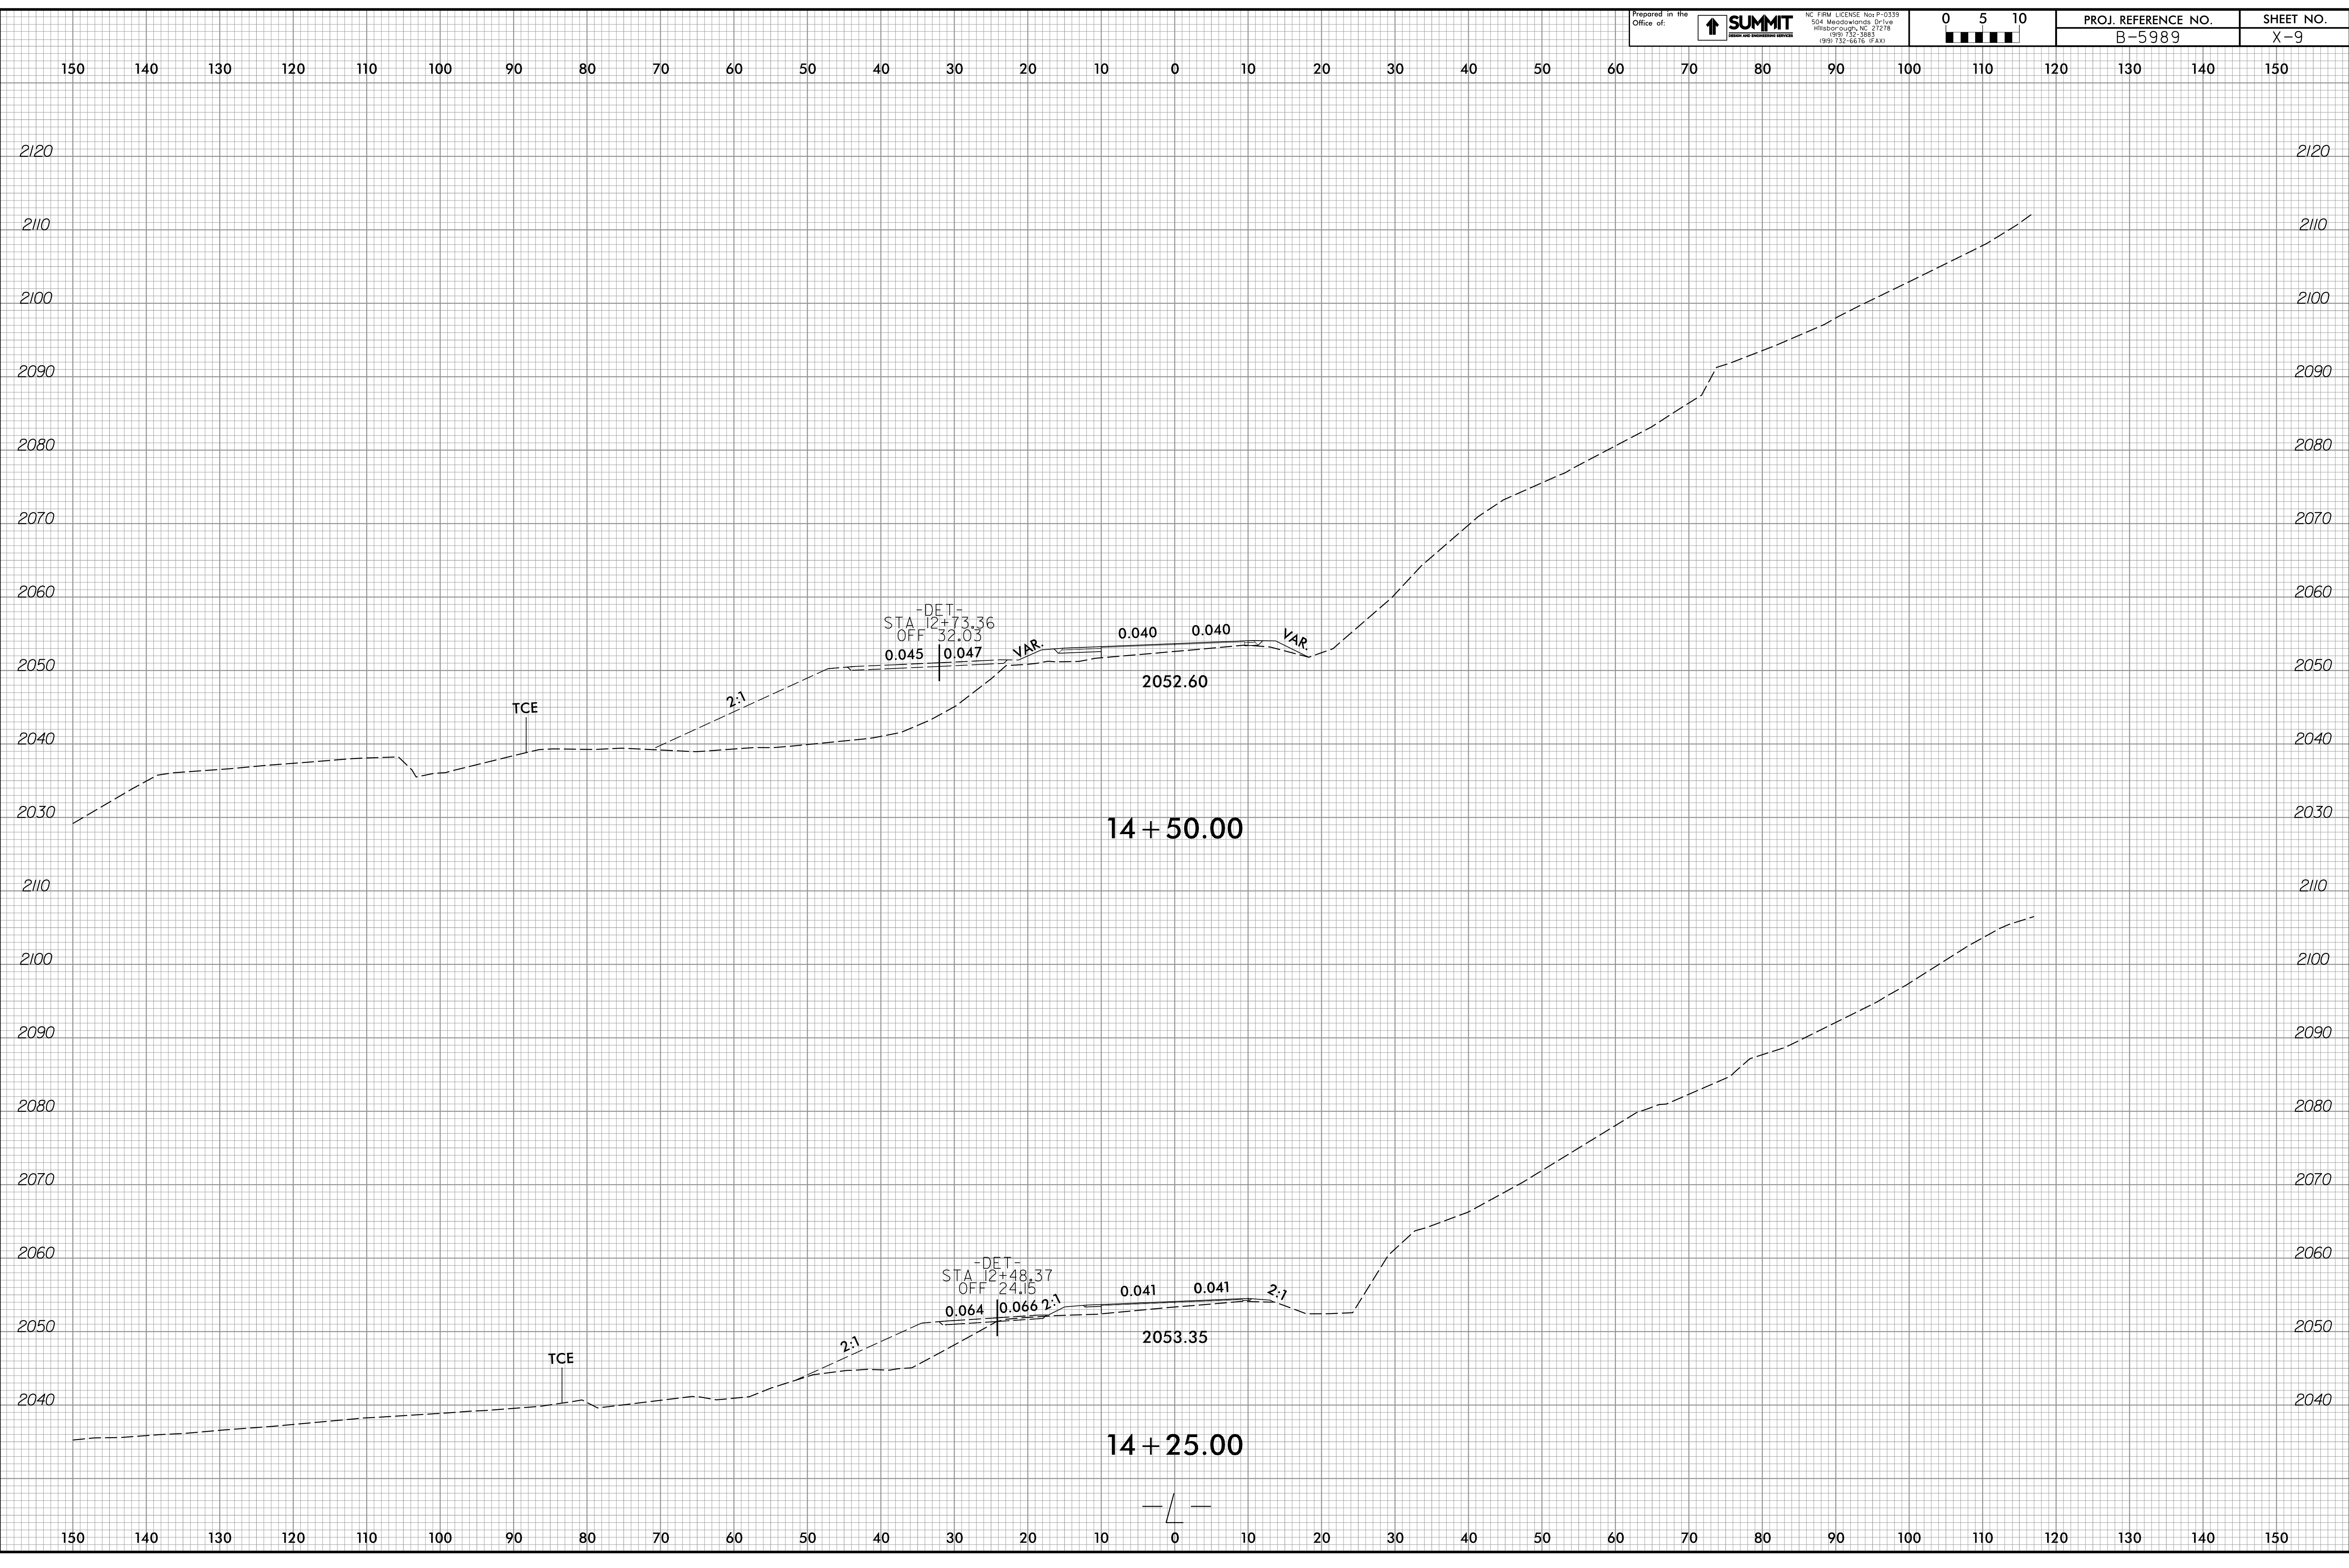


10-OCT-2022 08:15  
 B-5989-R01-xpl.L\_DET.dgn  
 jstn,fernign

150 140 130 120 110 100 90 80 70 60 50 40 30 20 10 0 10 20 30 40 50 60 70 80 90 100 110 120 130 140 150

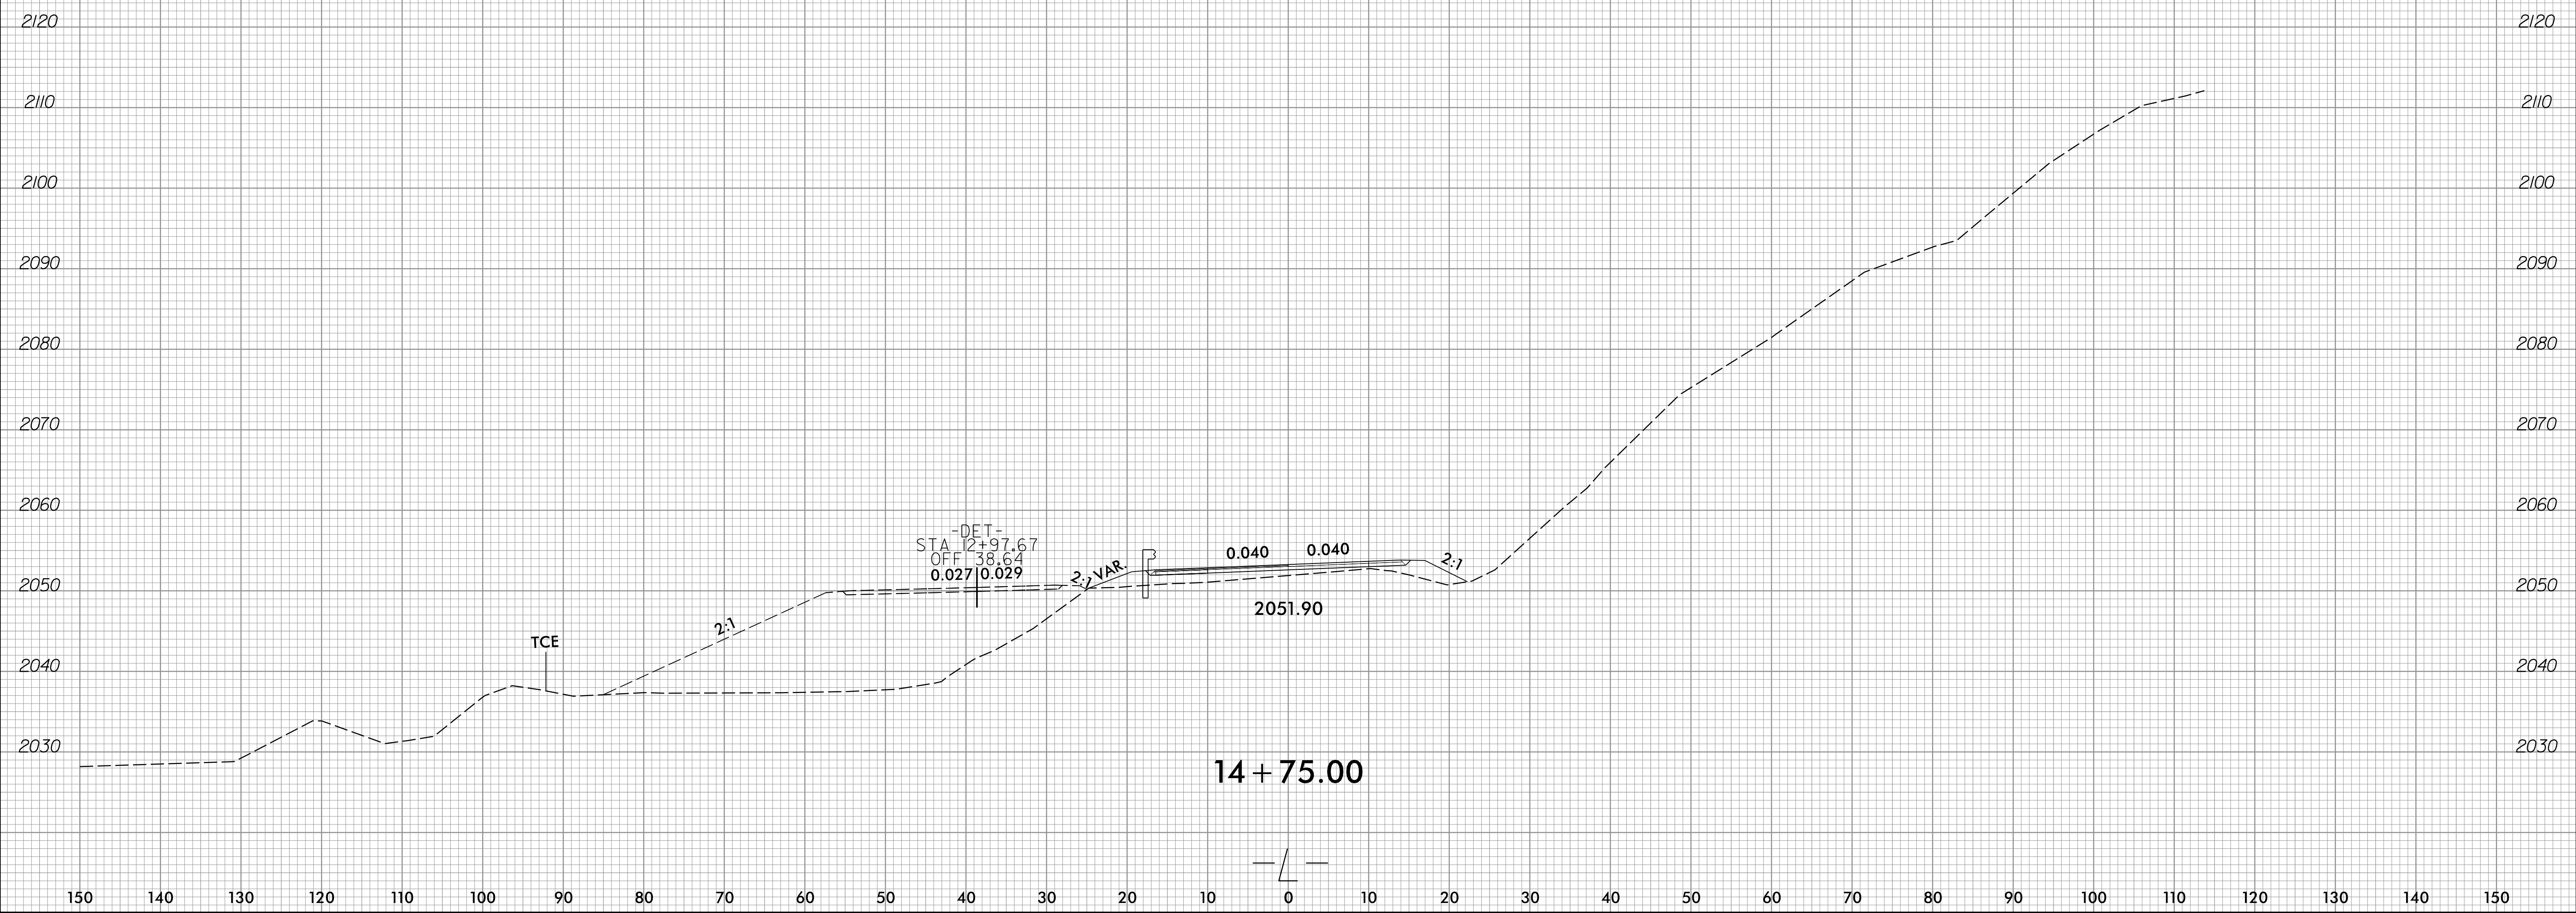


10-OCT-2022 08:15  
B-5989-Rd.dwg  
[Vertical text]


150 140 130 120 110 100 90 80 70 60 50 40 30 20 10 0 10 20 30 40 50 60 70 80 90 100 110 120 130 140 150

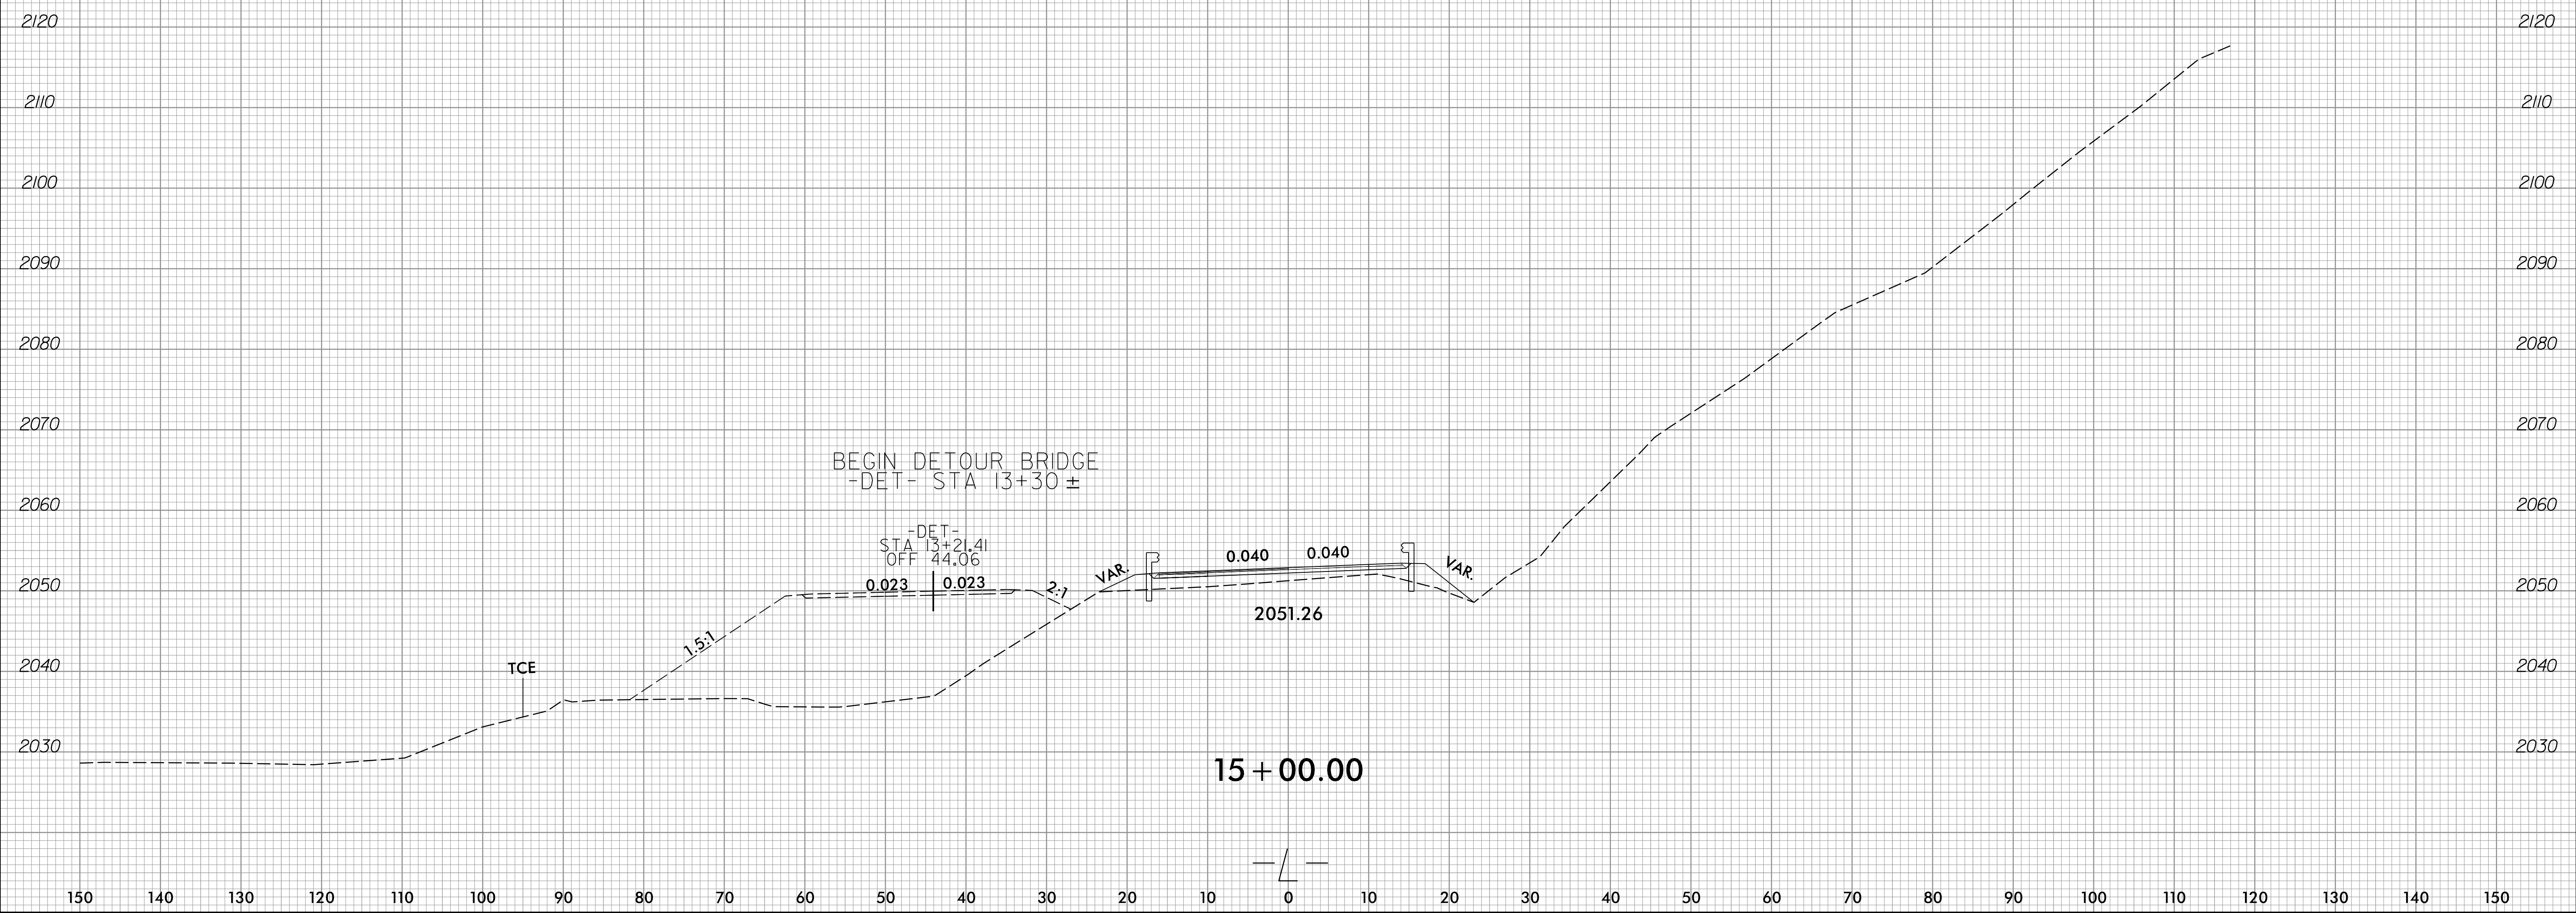


10-OCT-2022 08:15  
 B-5989-Rdwy\_xpl.LL\_DET.dgn  
 jstn,vernign

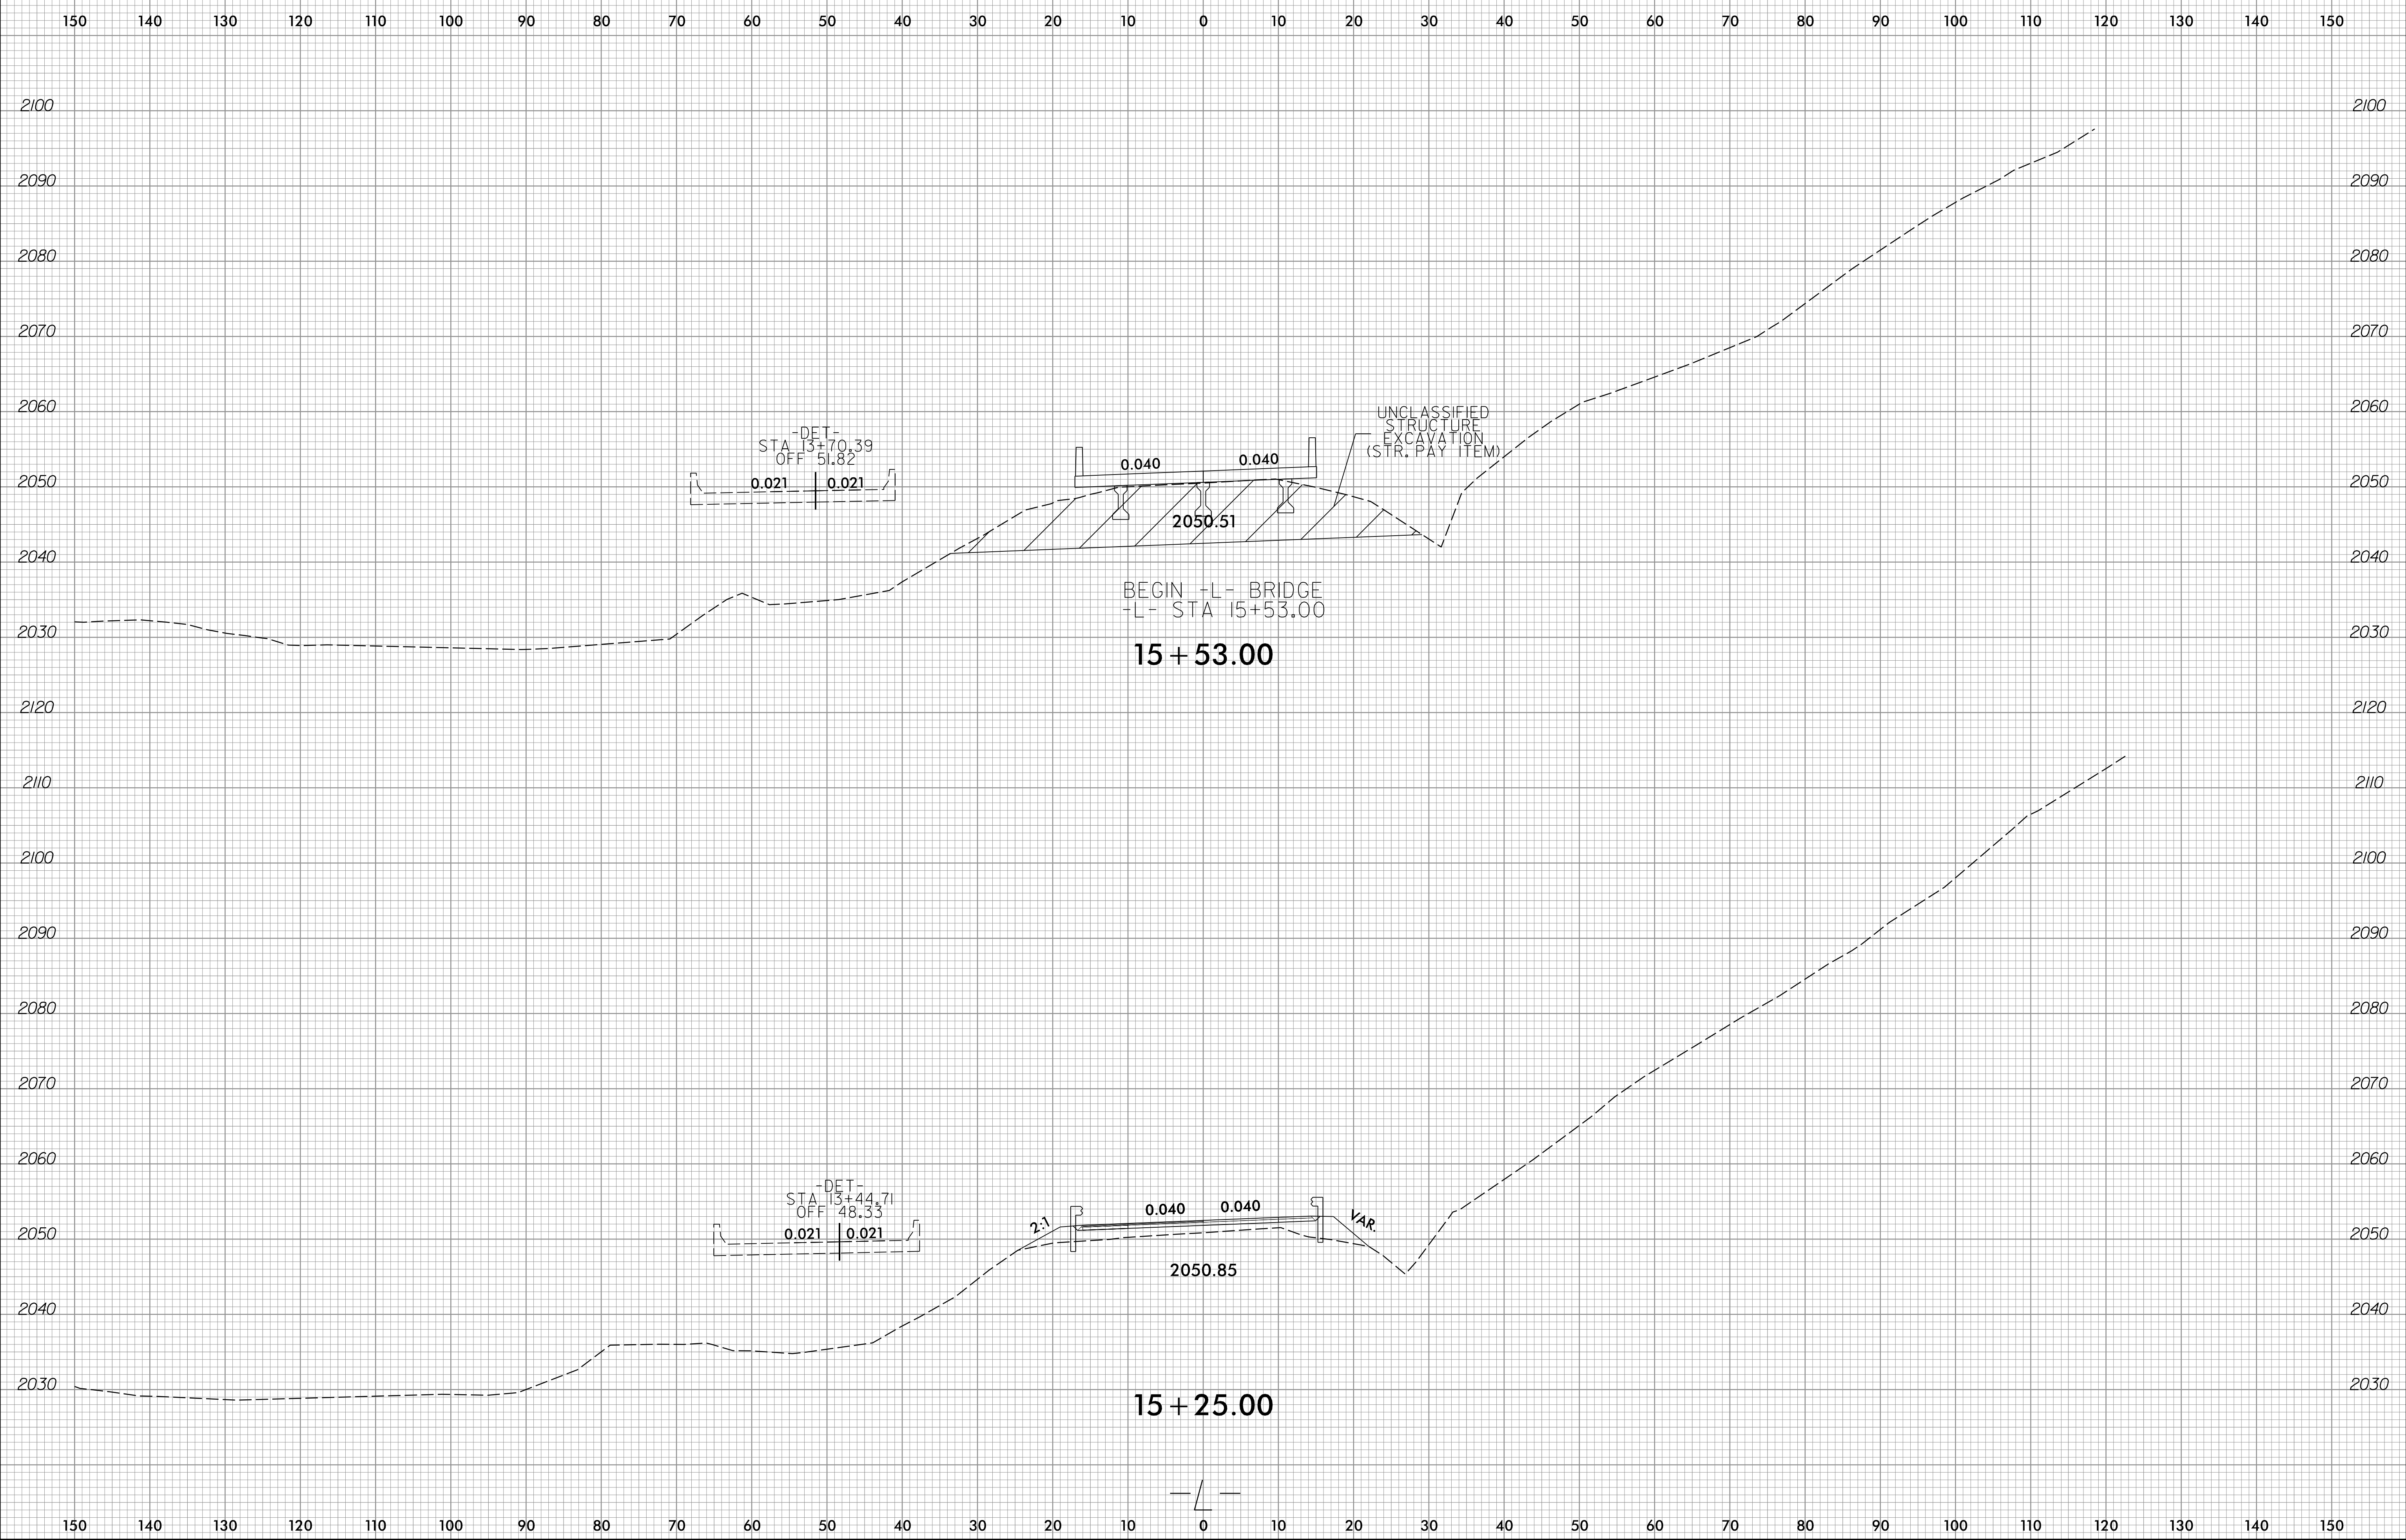


10-OCT-2022 08:15  
 B-5989-R01-xpl.L\_DET.dgn  
 dwt,ernlgm

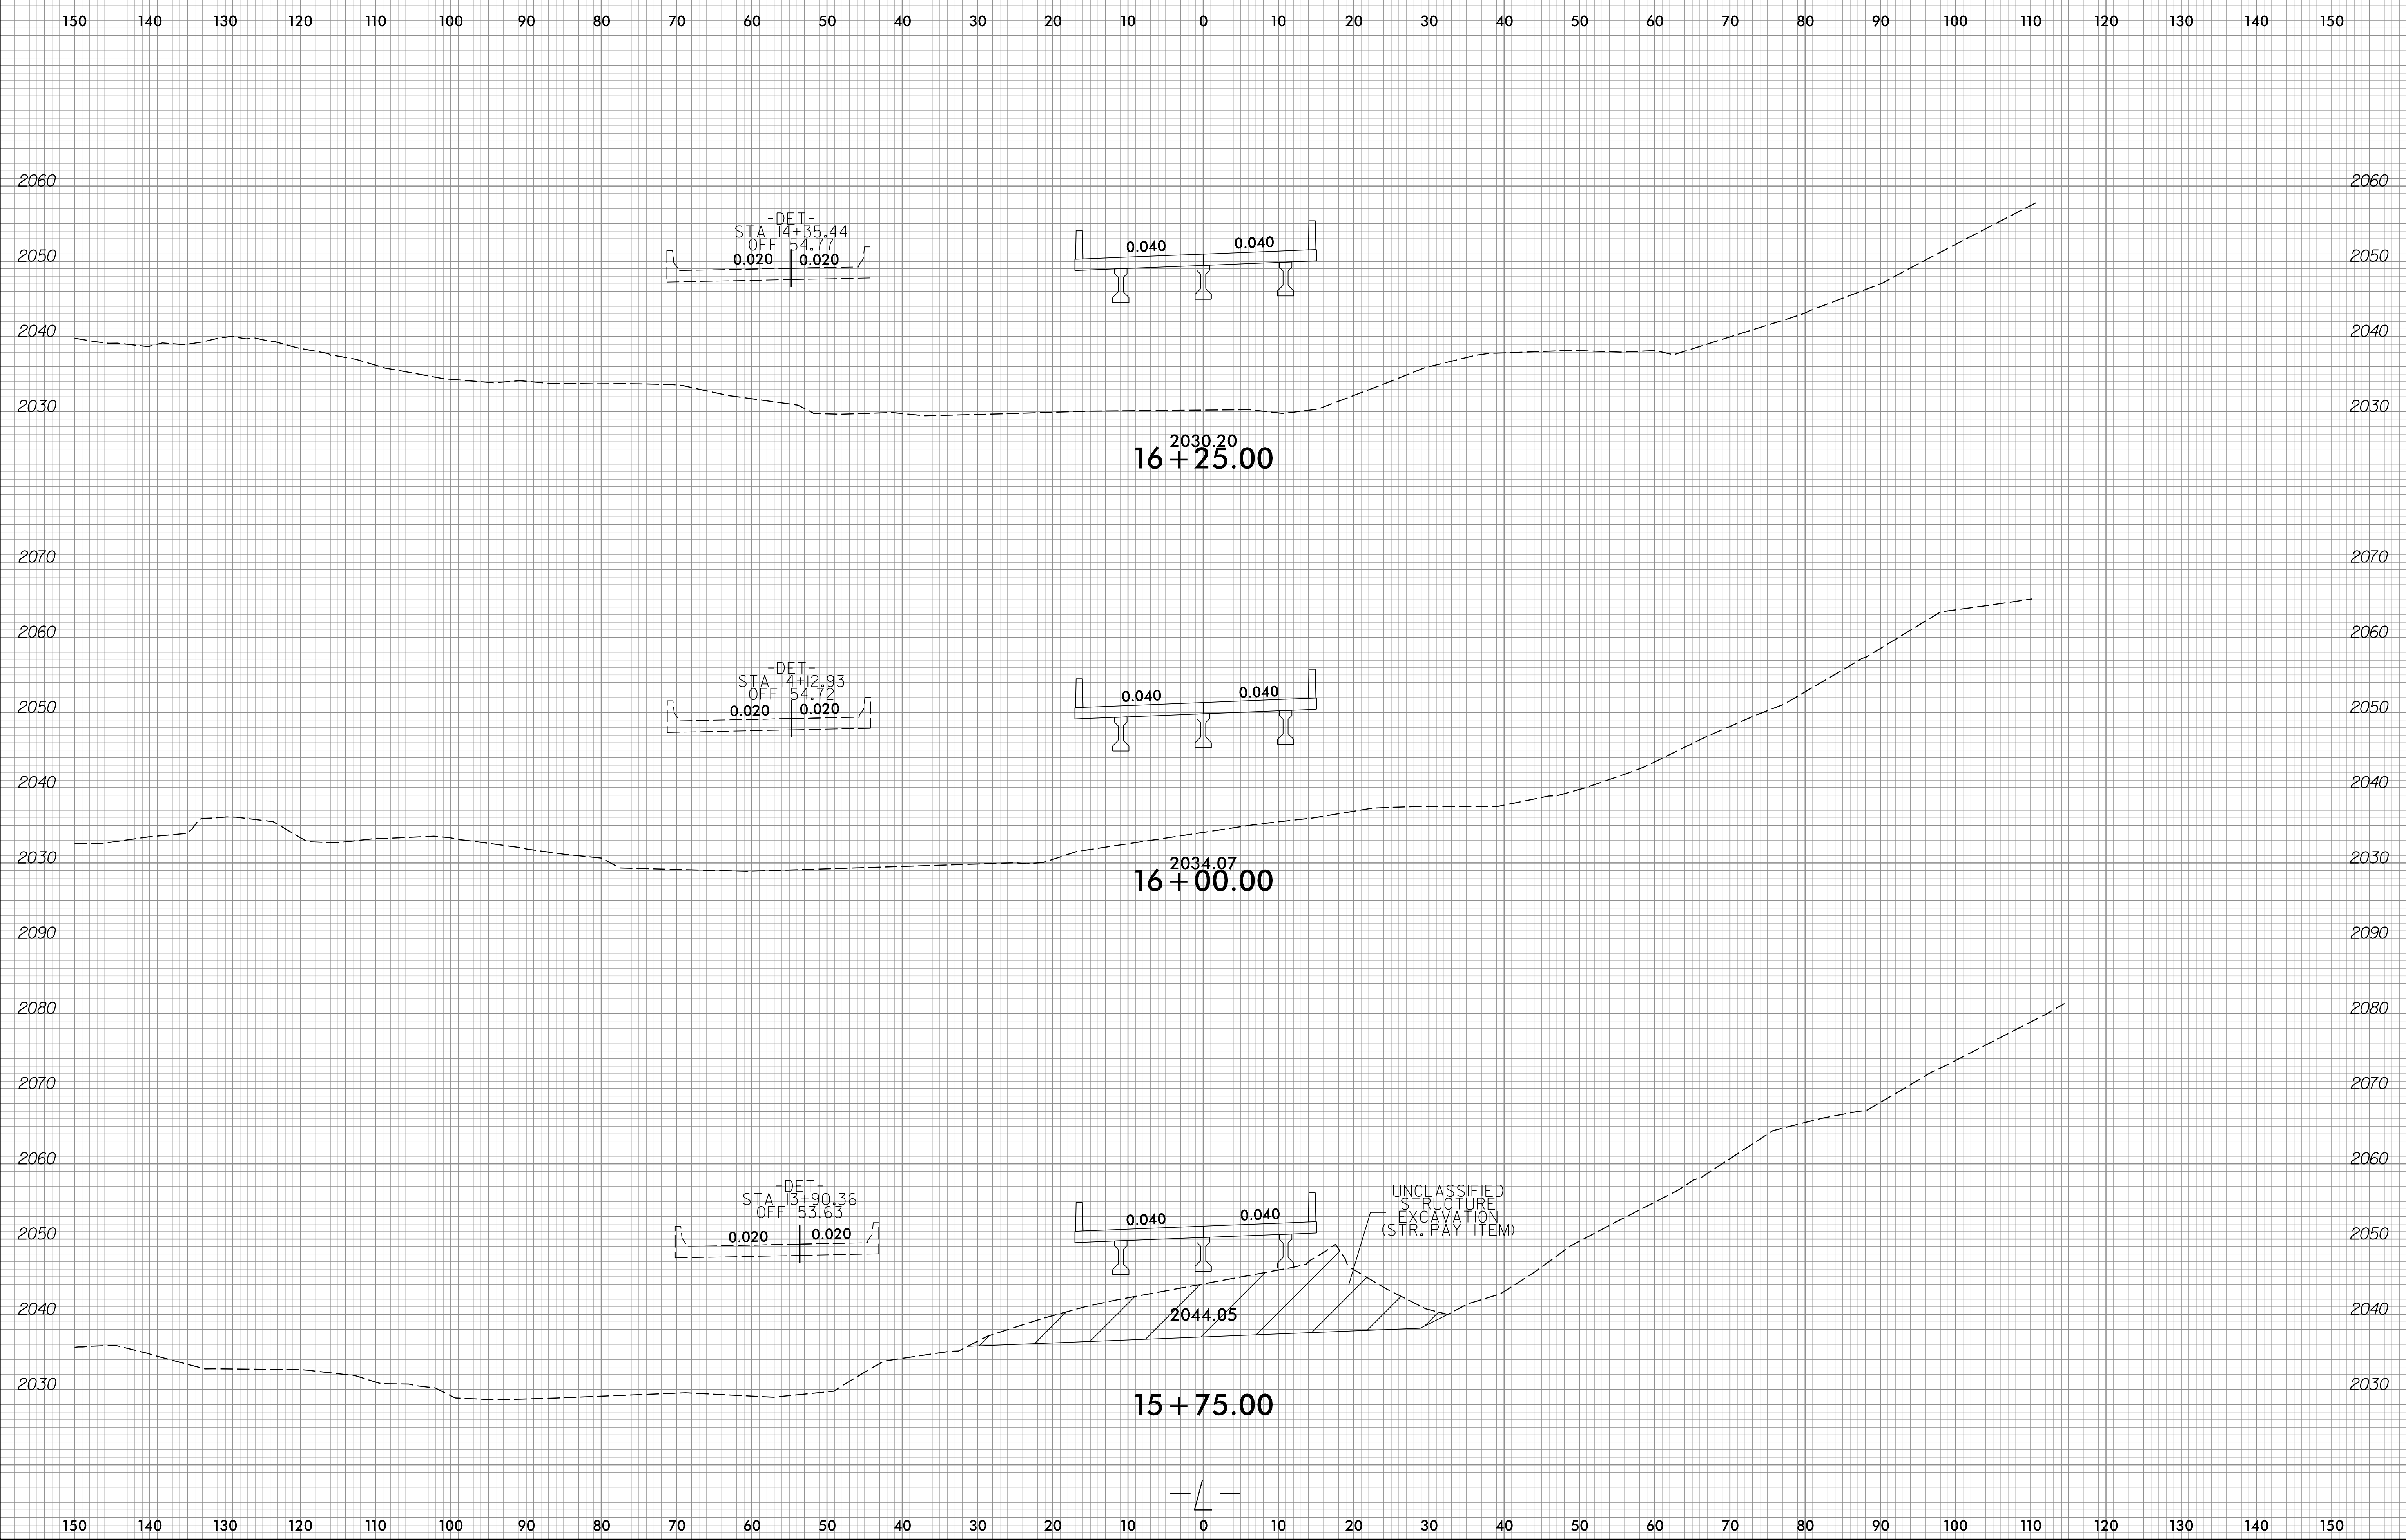

10-OCT-2022 08:15  
 B-5989-Rd.dwg\_xpl.L\_DET.dgn  
 jstn,fernig

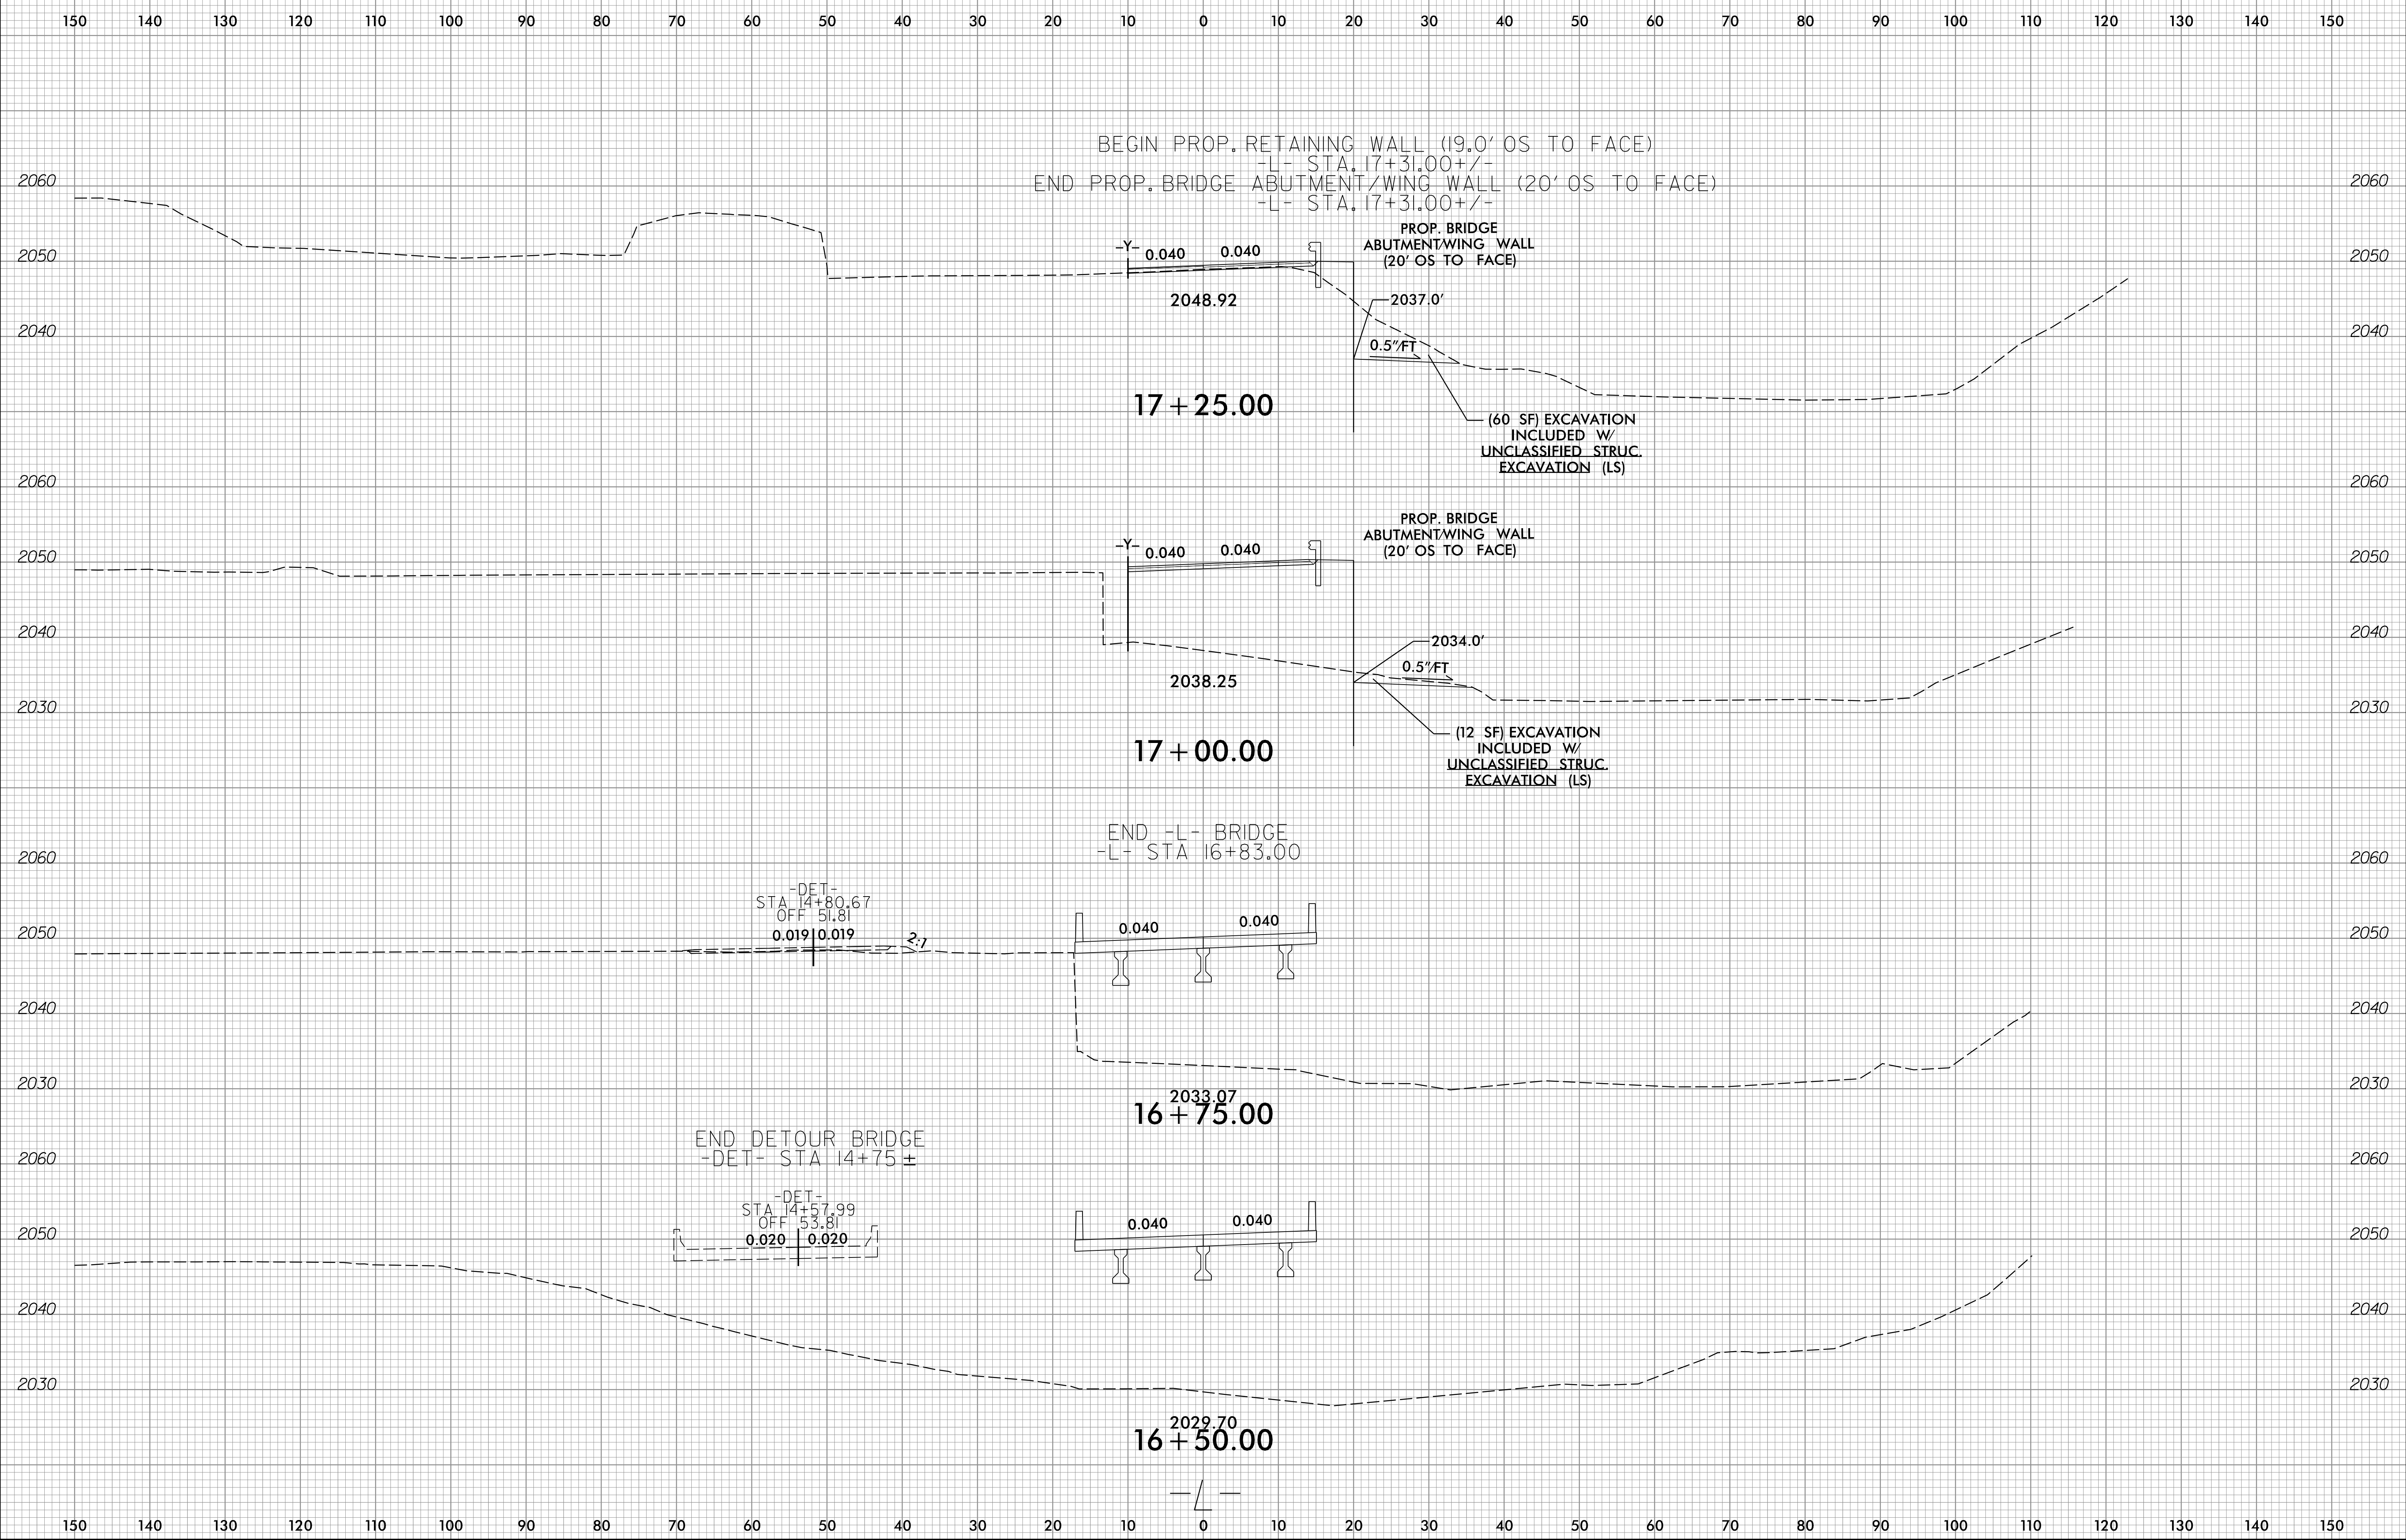


10-OCT-2022 08:15  
 B-5989-Rdy-xpl-L\_DET.dgn  
 jstn,fernig

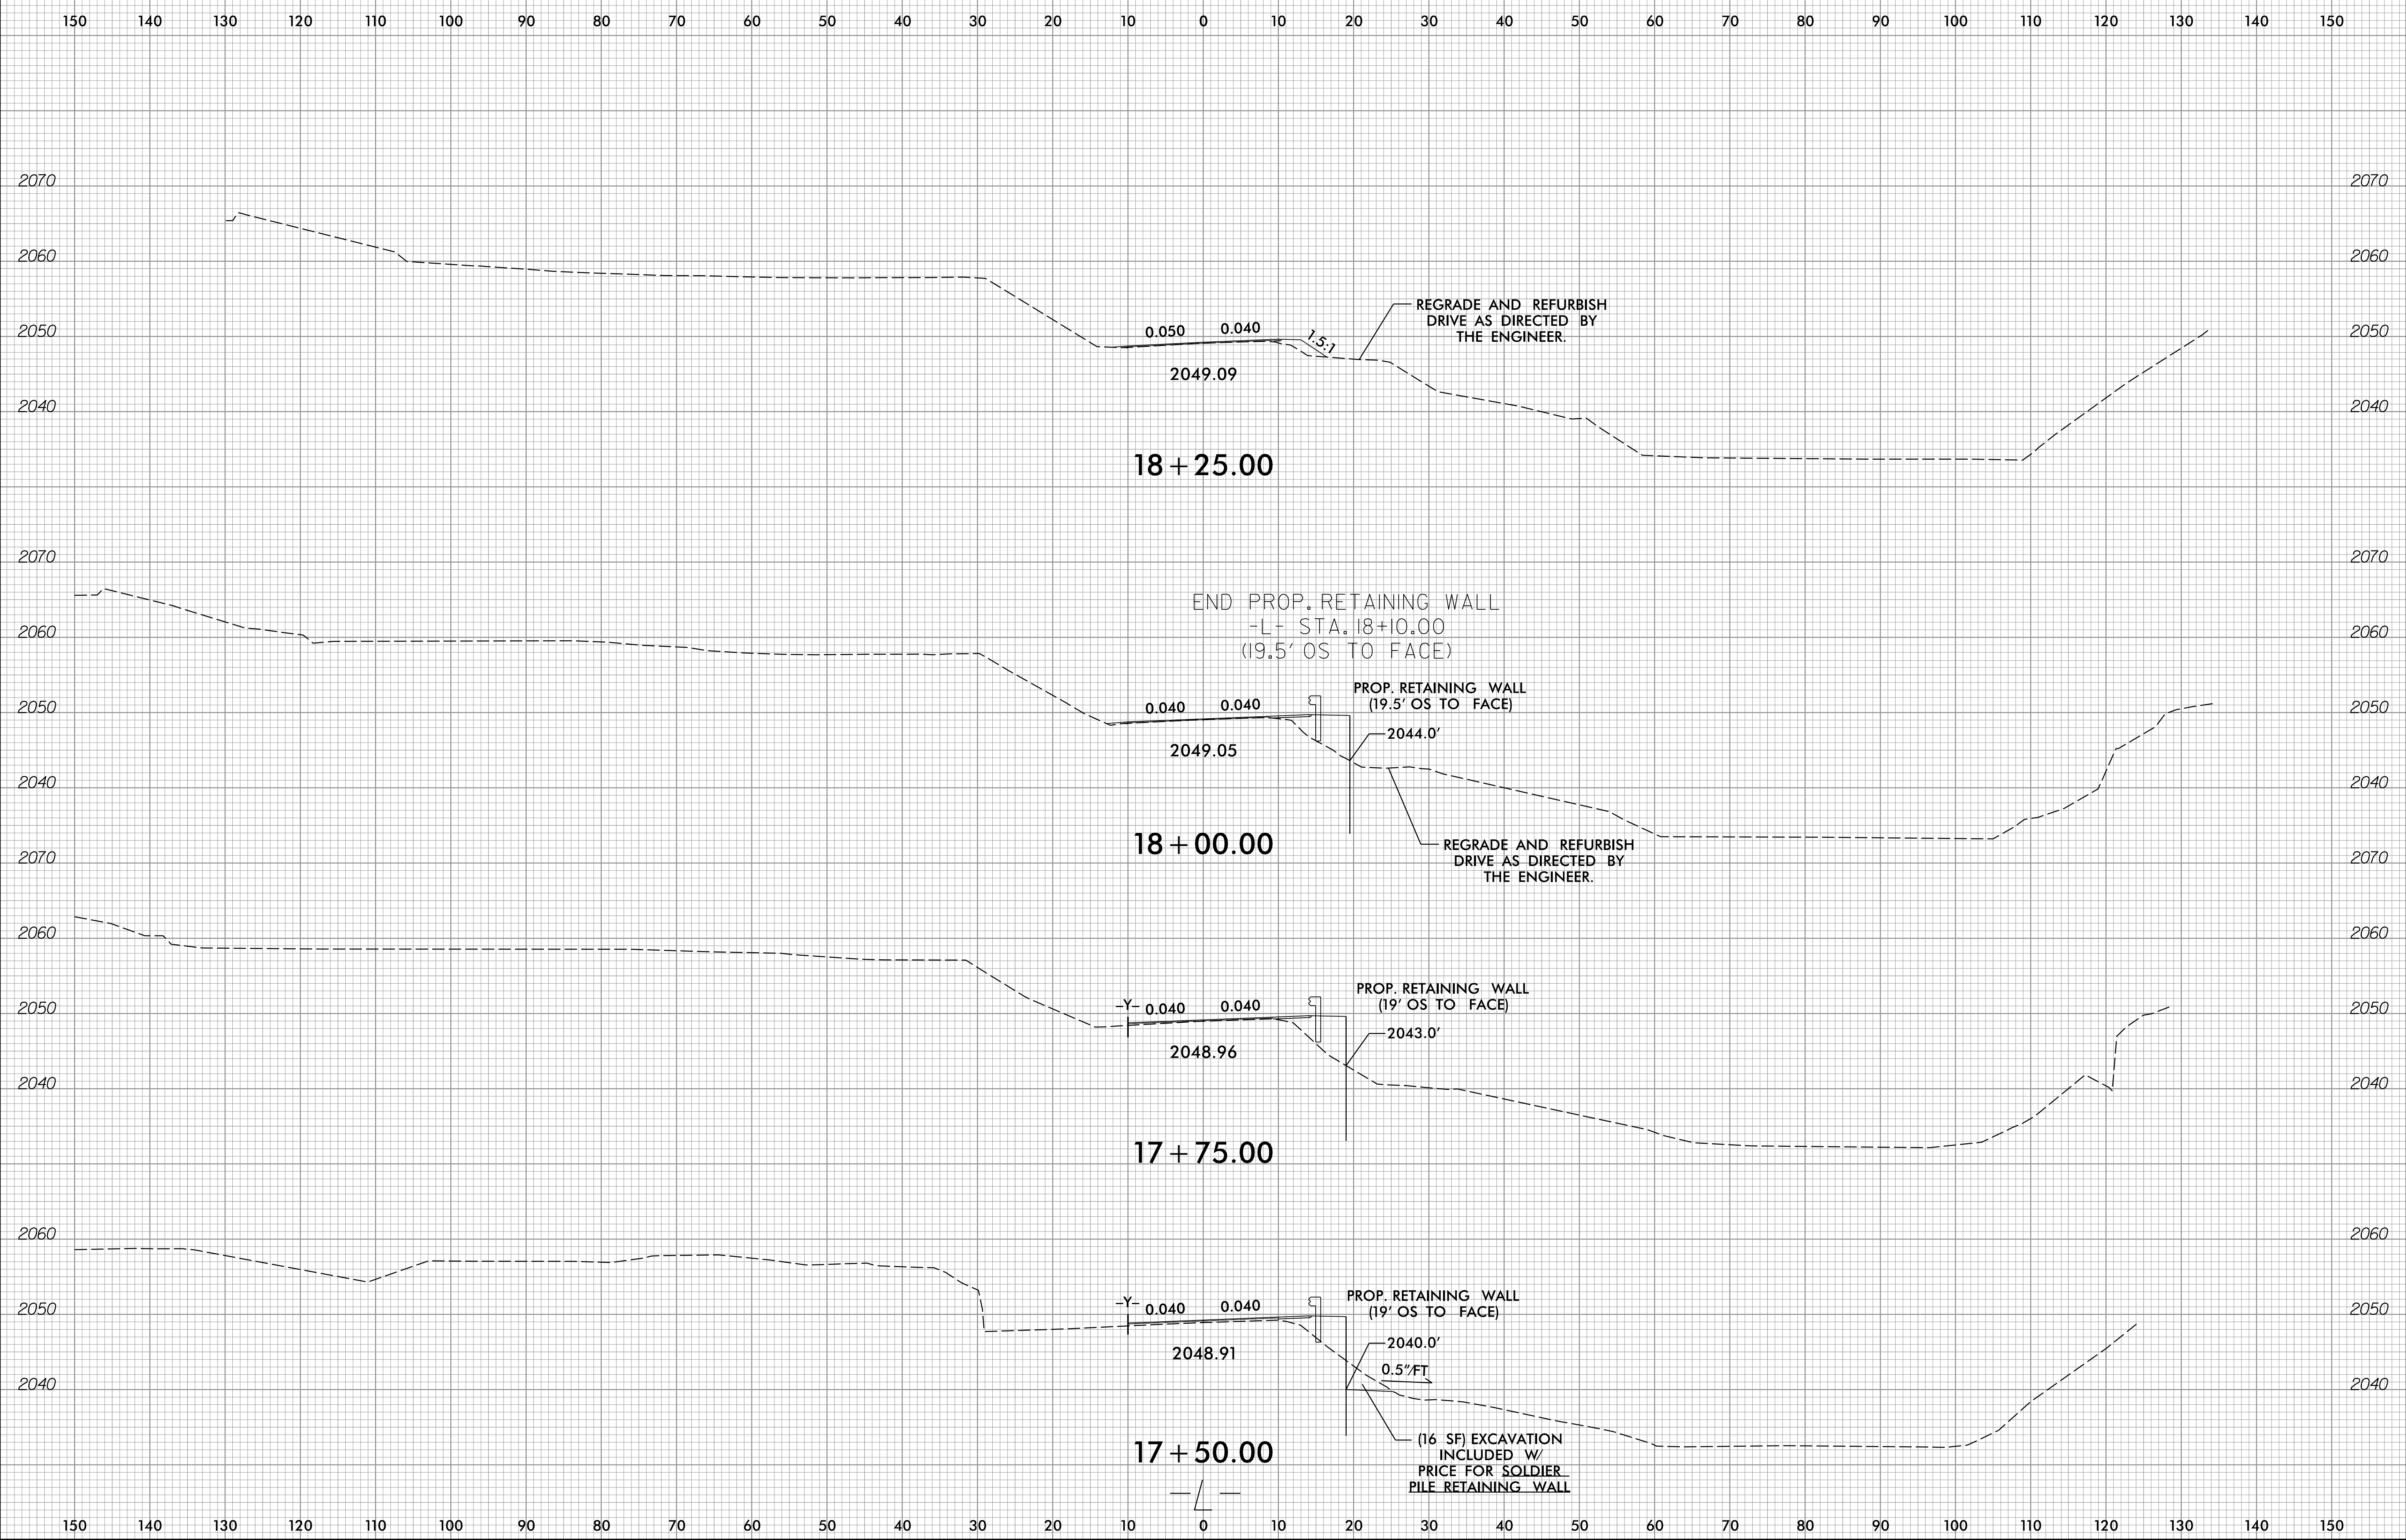

10-OCT-2022 08:15  
 B-5989-Rd\_Exp\_L.L\_DET.dgn  
 jstn,fernigton



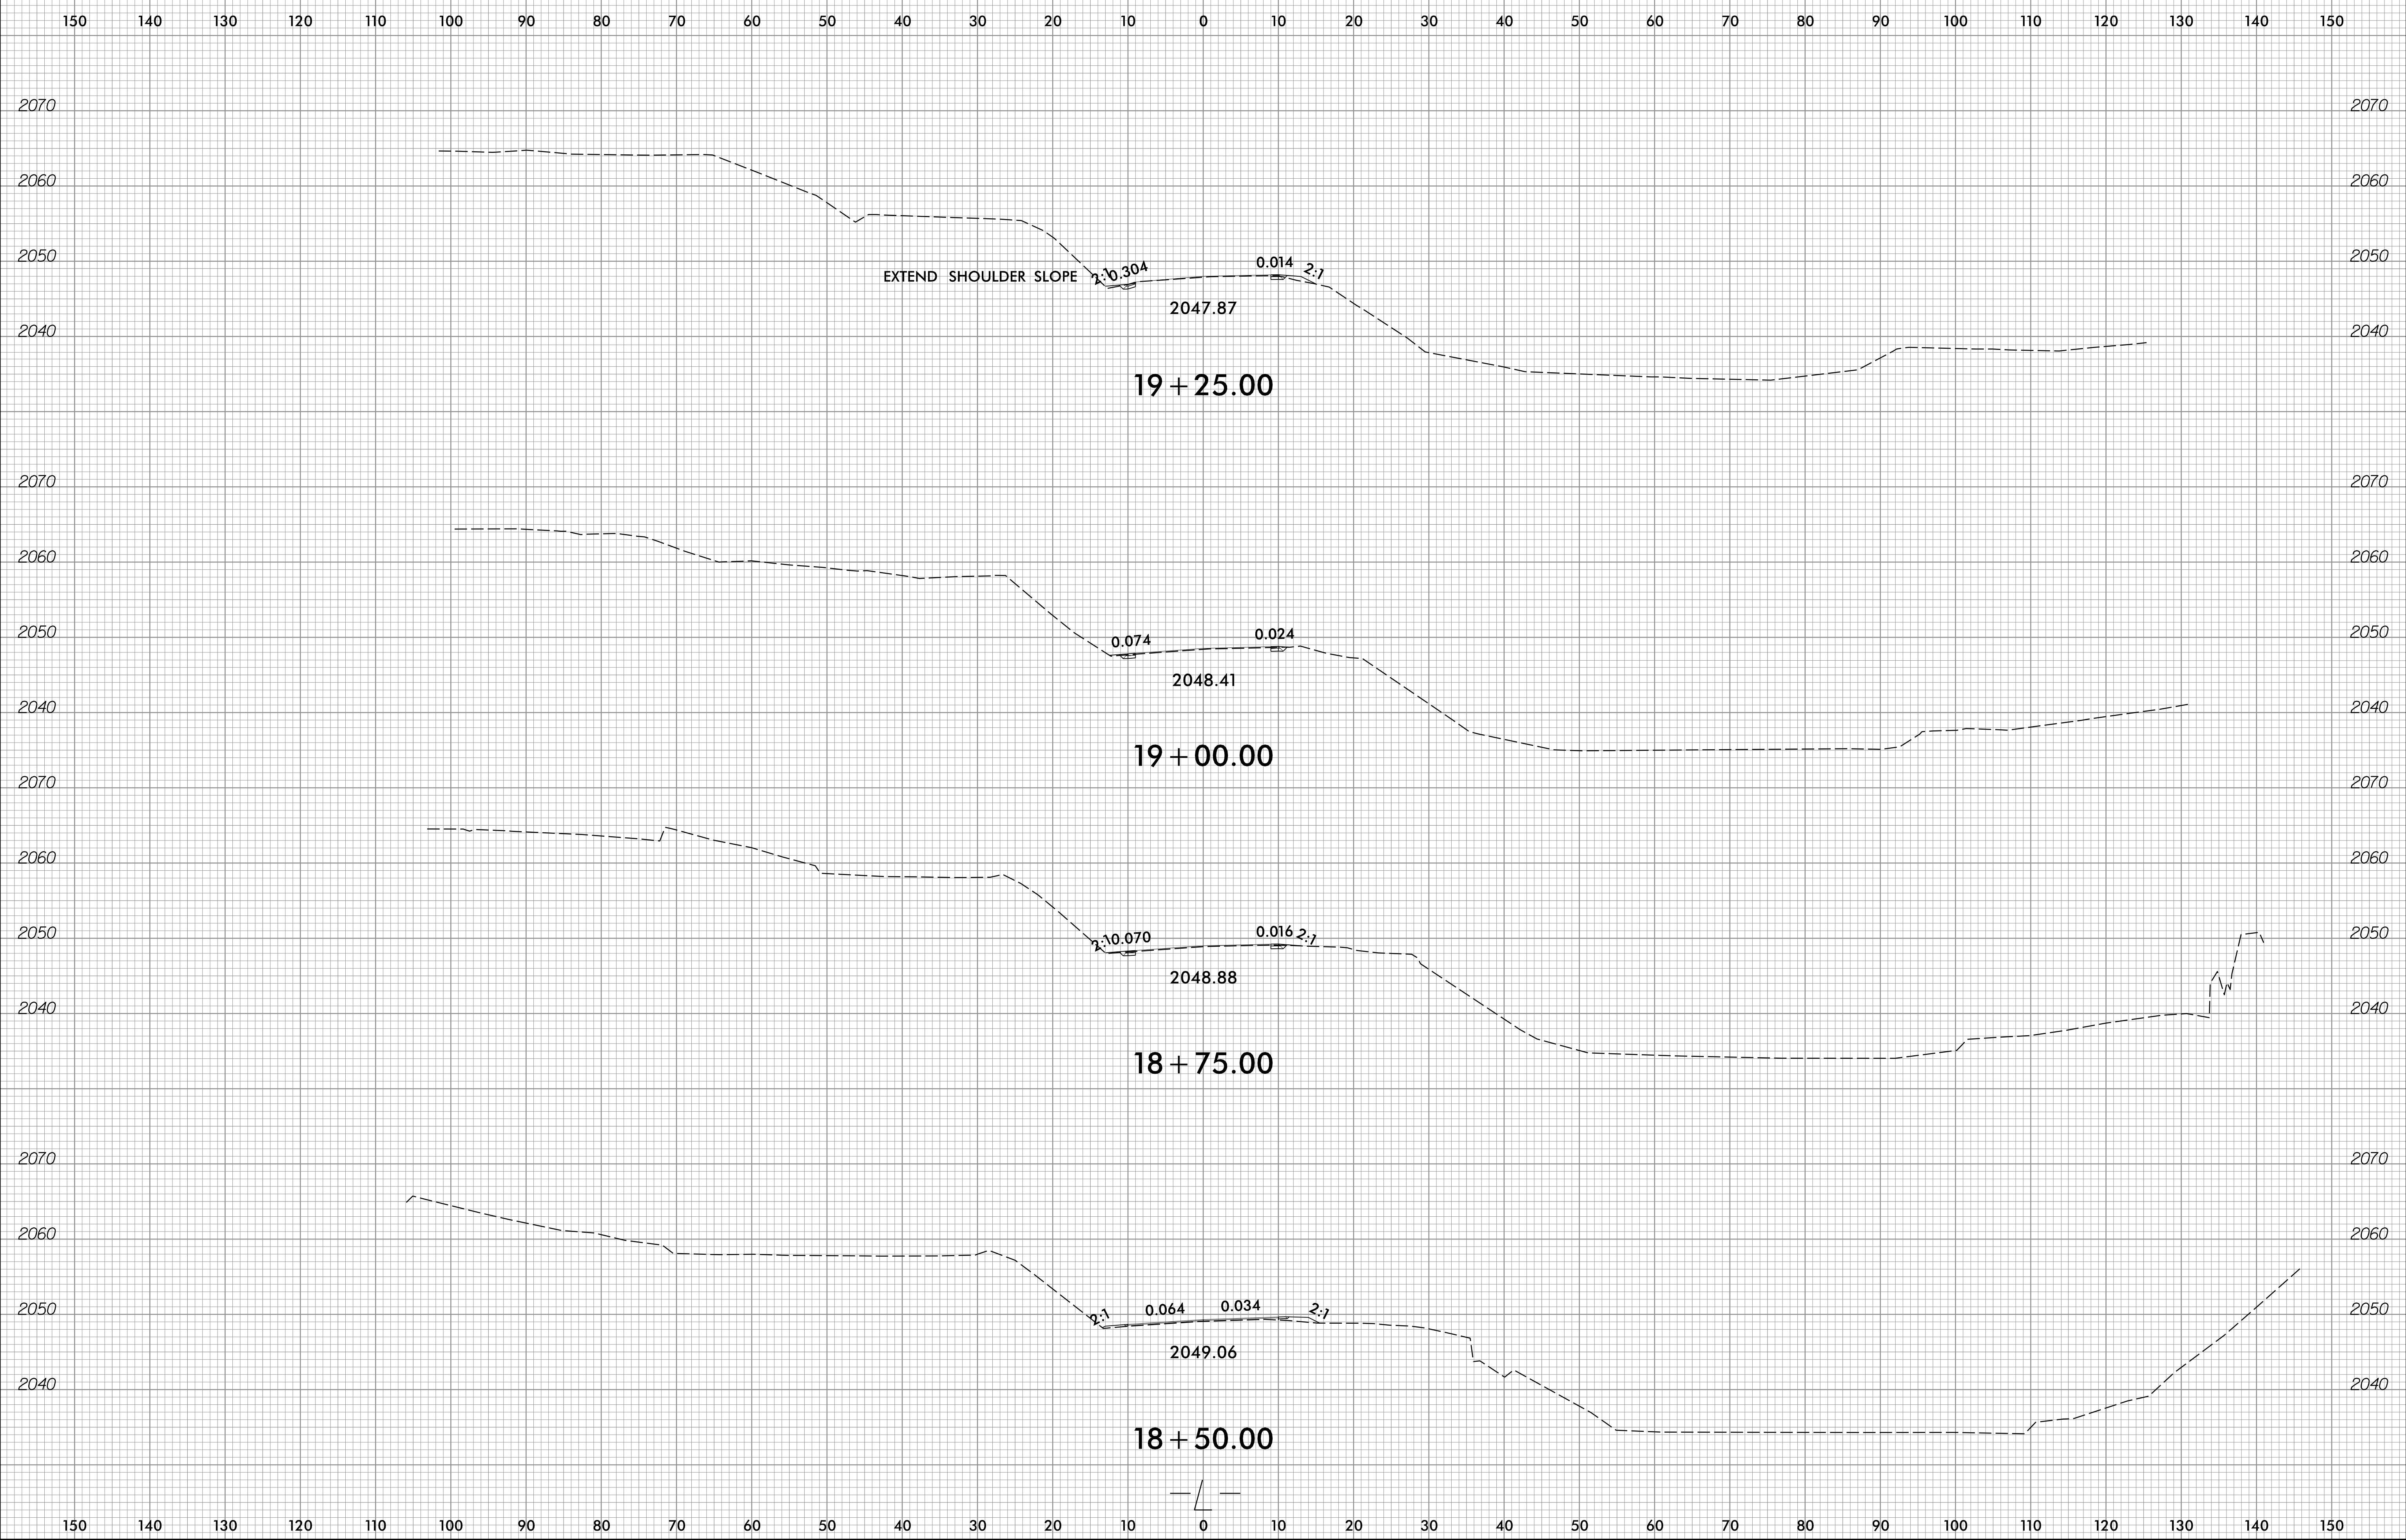


10-OCT-2022 08:15  
 B-5989-R01-xpl.LL\_DET.dgn  
 jstn,fernlgon


150 140 130 120 110 100 90 80 70 60 50 40 30 20 10 0 10 20 30 40 50 60 70 80 90 100 110 120 130 140 150



10-OCT-2022 08:15  
B-5989-Rd-xxpl.LL.DET.dgn  
[User/Path]

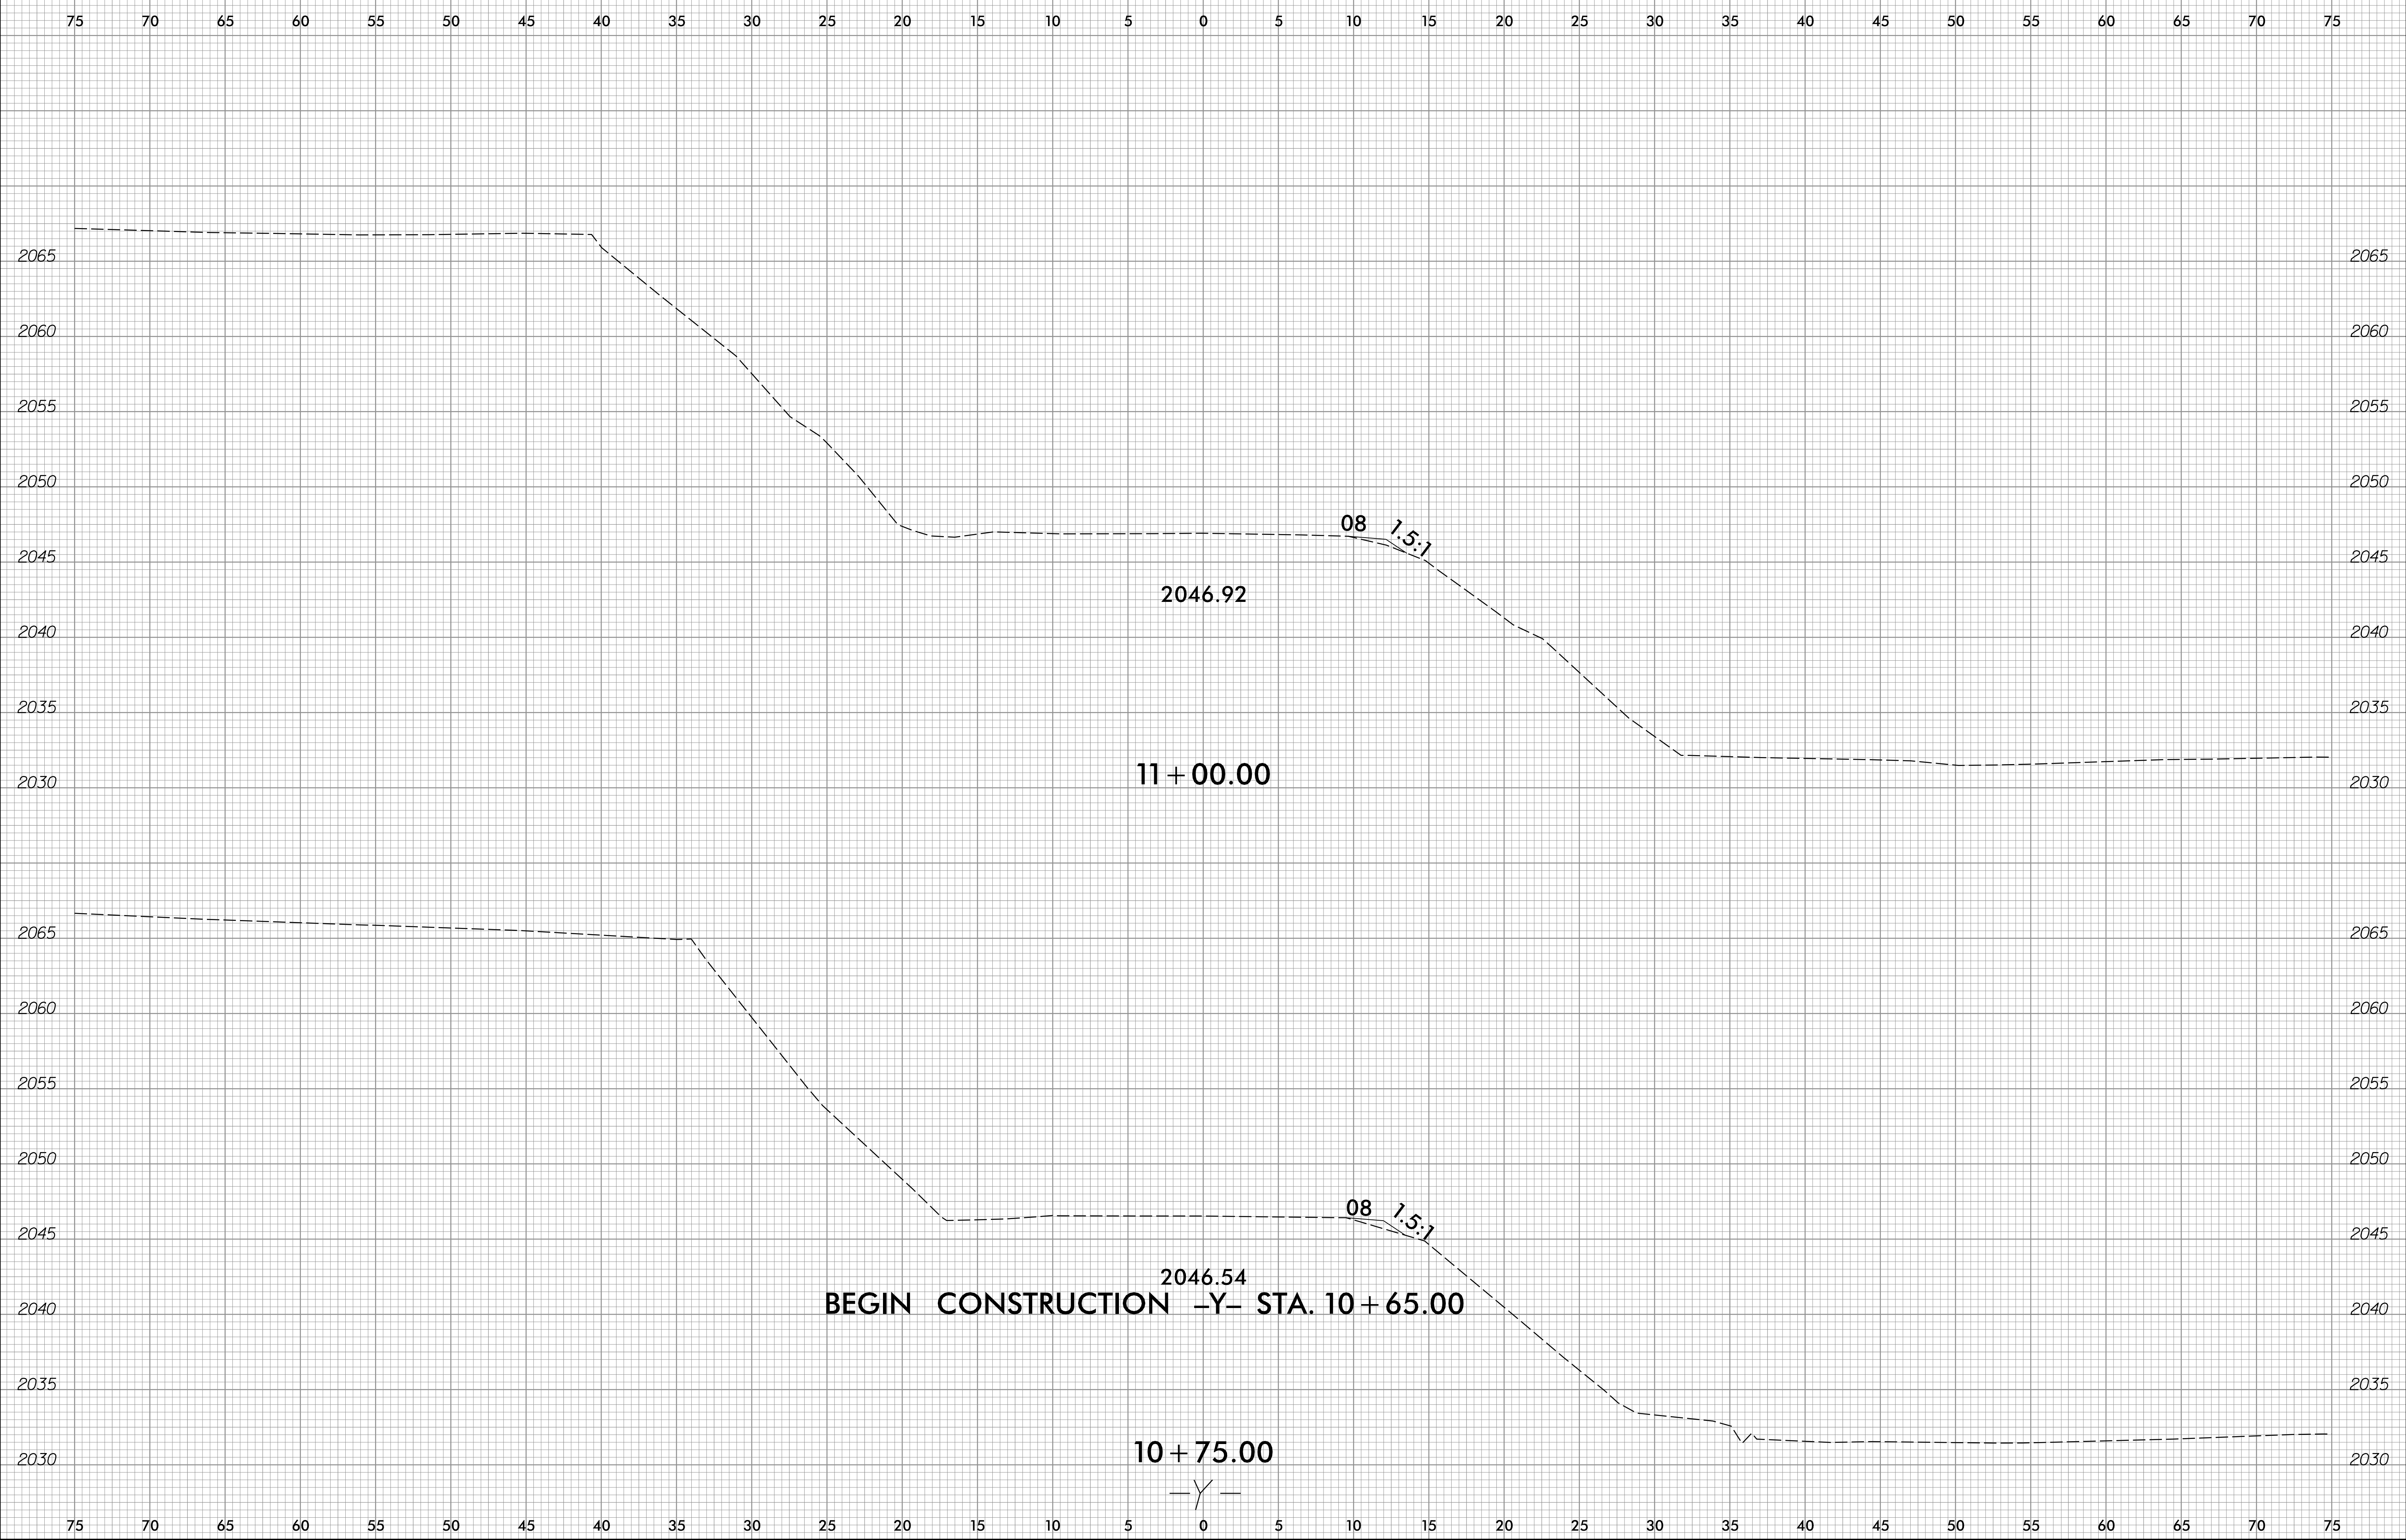


10-OCT-2022 08:15  
B-5989-Rd-1-xpl-1.dgn  
jstn,fernign

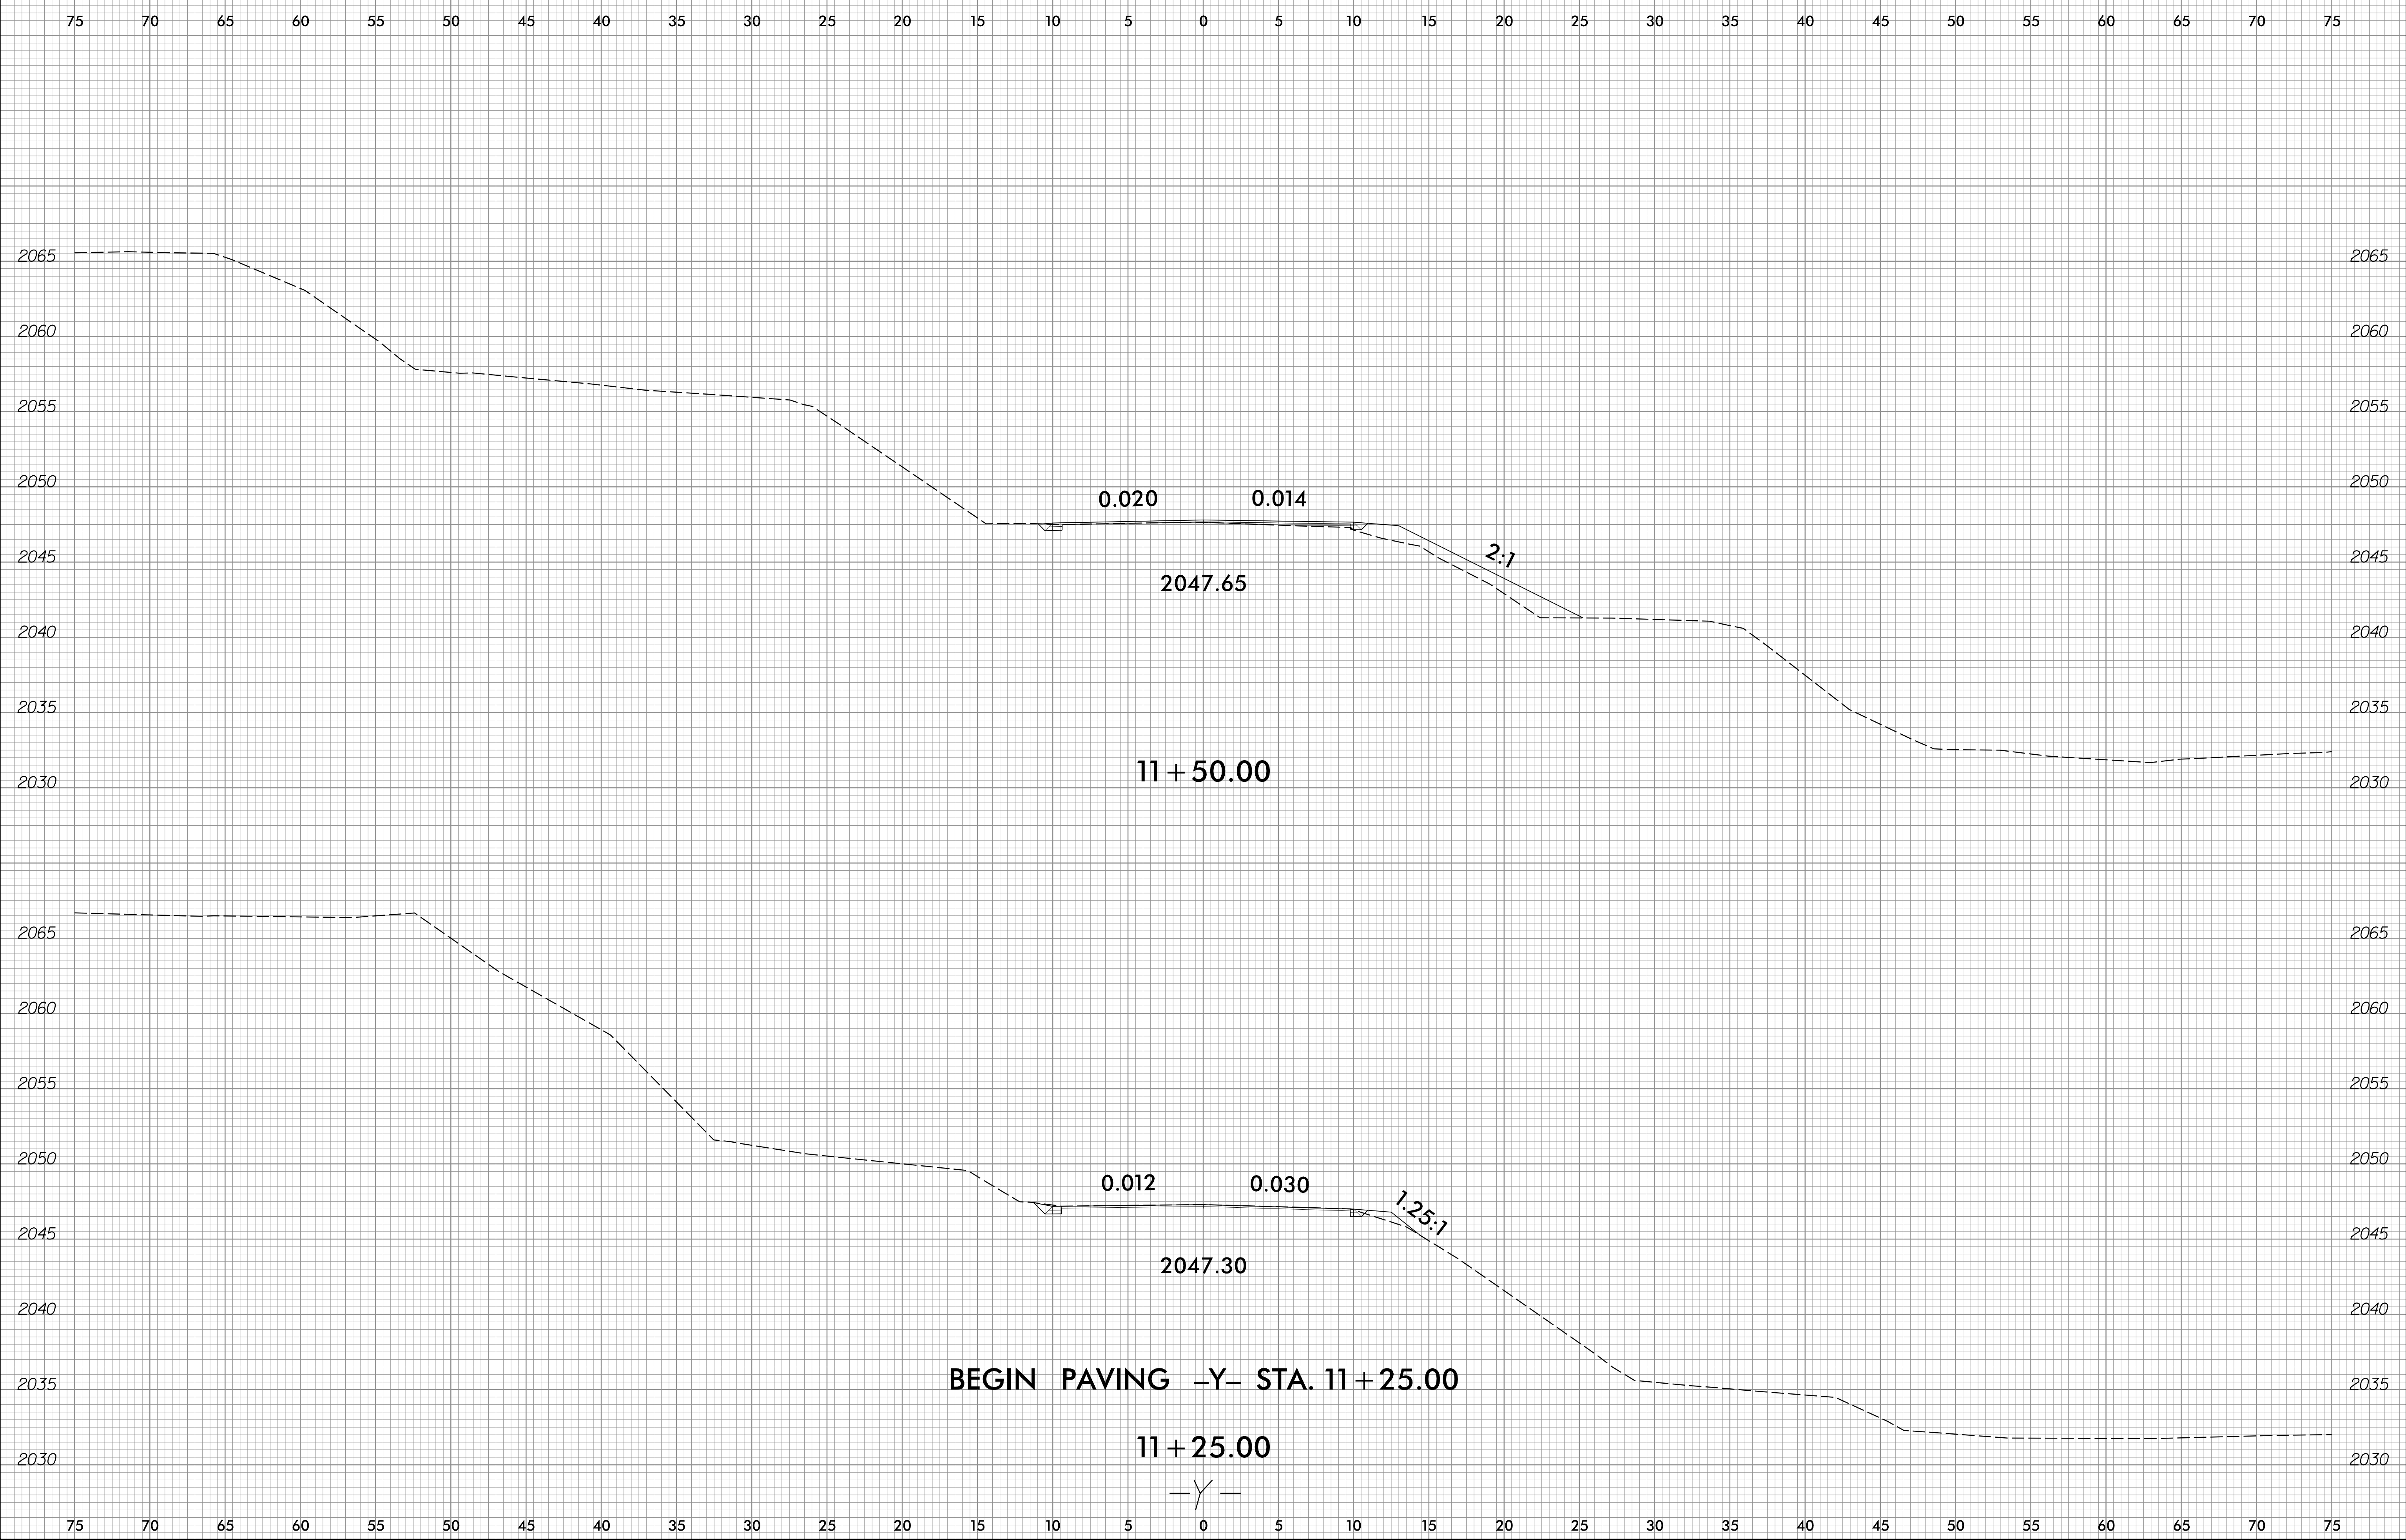

10-OCT-2022 08:15  
 B-5989-Rd-1-xpl-1.dgn  
 jstn,fernigan


75 70 65 60 55 50 45 40 35 30 25 20 15 10 5 0 5 10 15 20 25 30 35 40 45 50 55 60 65 70 75

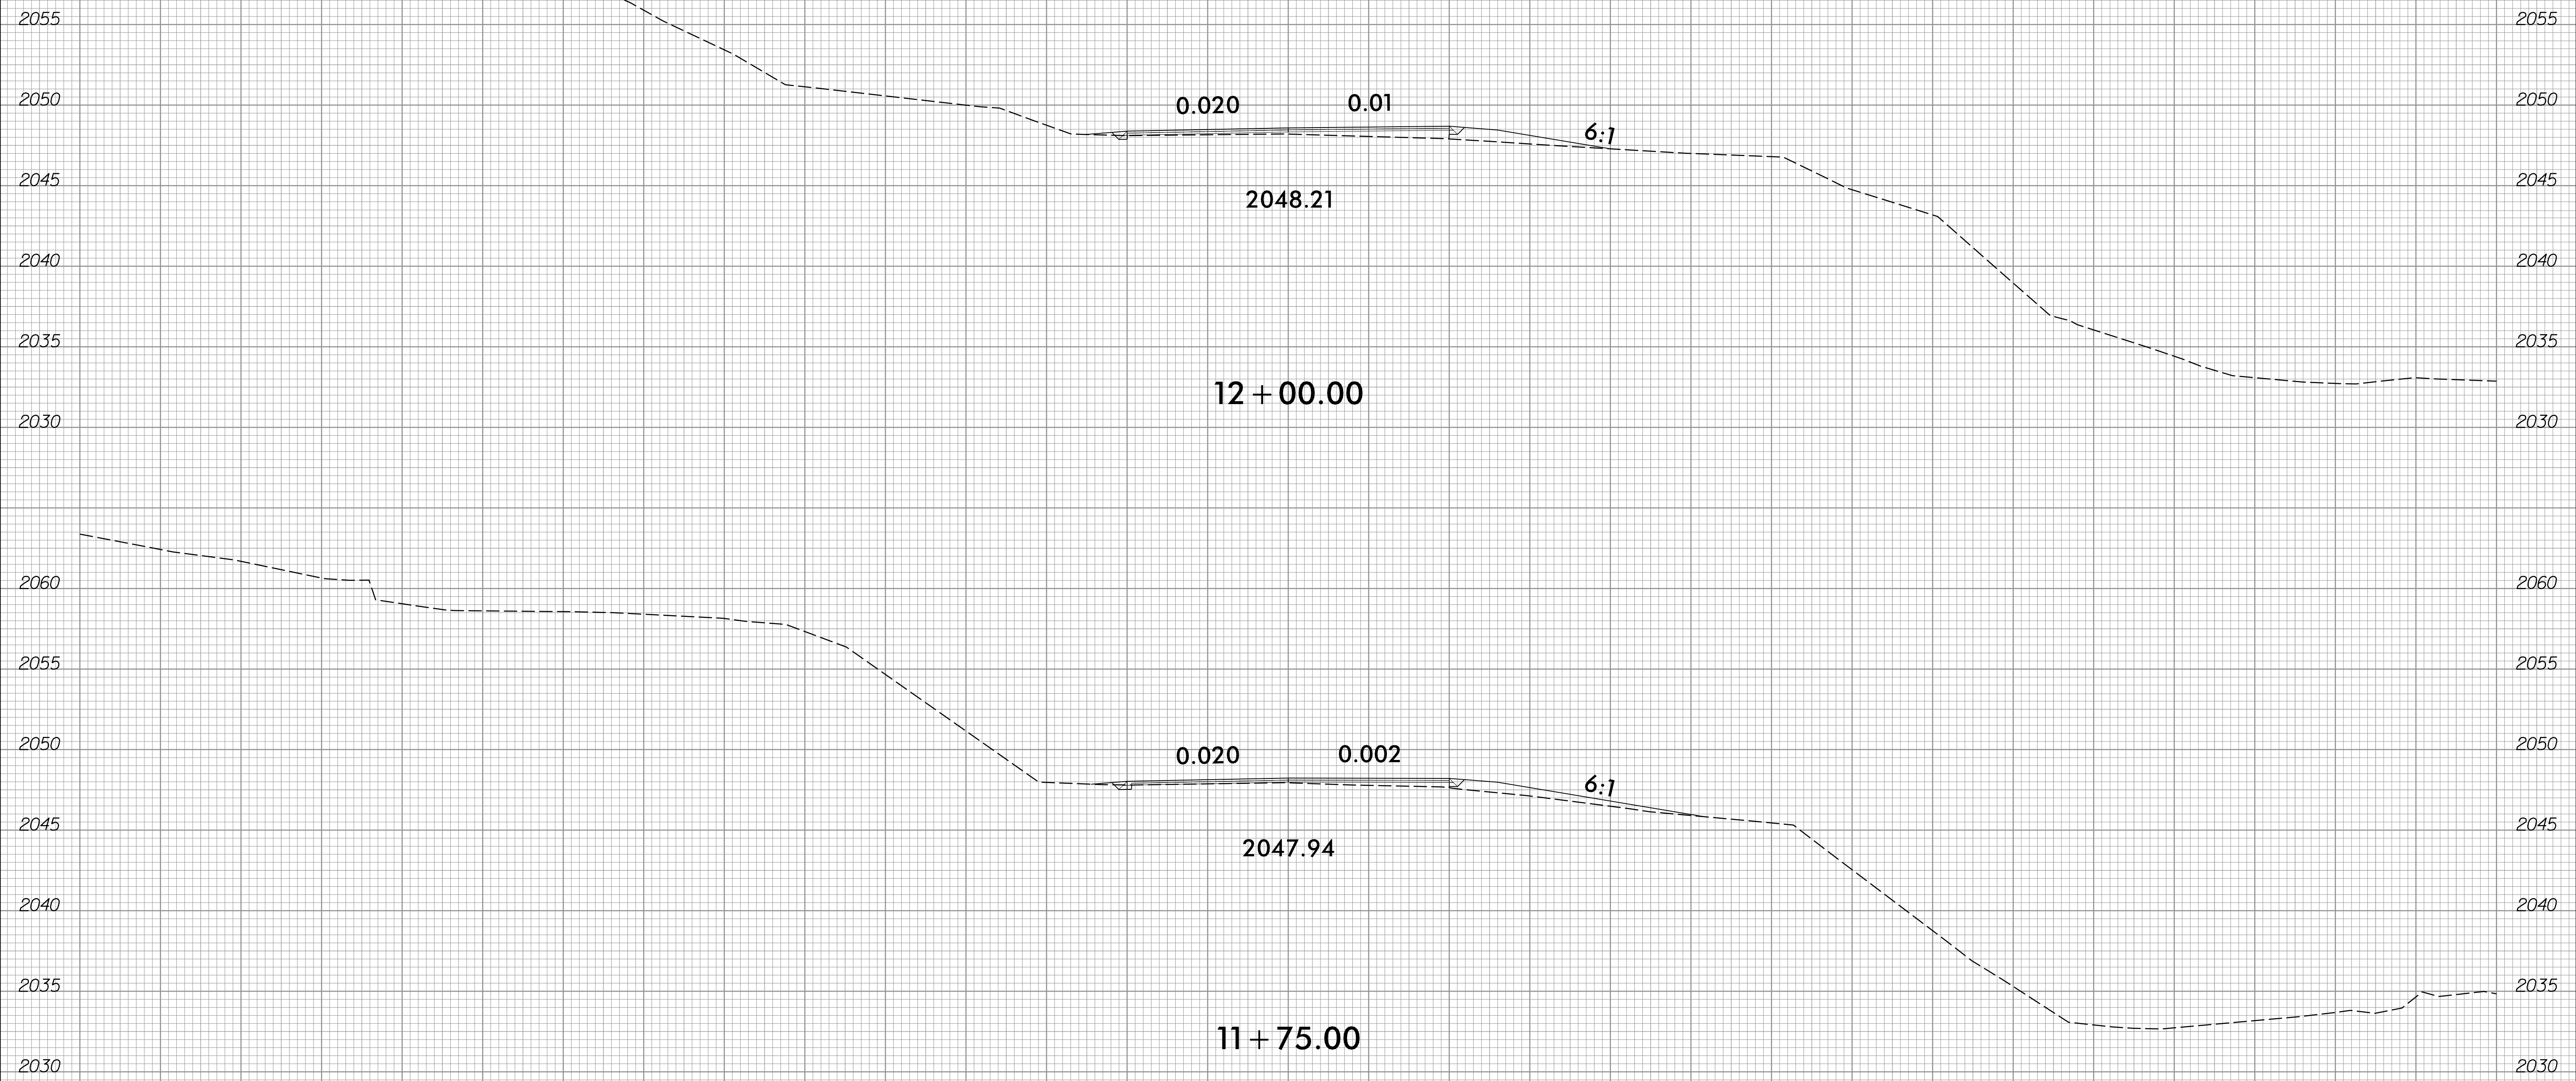

10-OCT-2022 08:15  
B-5989-Rd\_xpl.dgn  
jstn,fernlgm


75 70 65 60 55 50 45 40 35 30 25 20 15 10 5 0 5 10 15 20 25 30 35 40 45 50 55 60 65 70 75

75 70 65 60 55 50 45 40 35 30 25 20 15 10 5 0 5 10 15 20 25 30 35 40 45 50 55 60 65 70 75

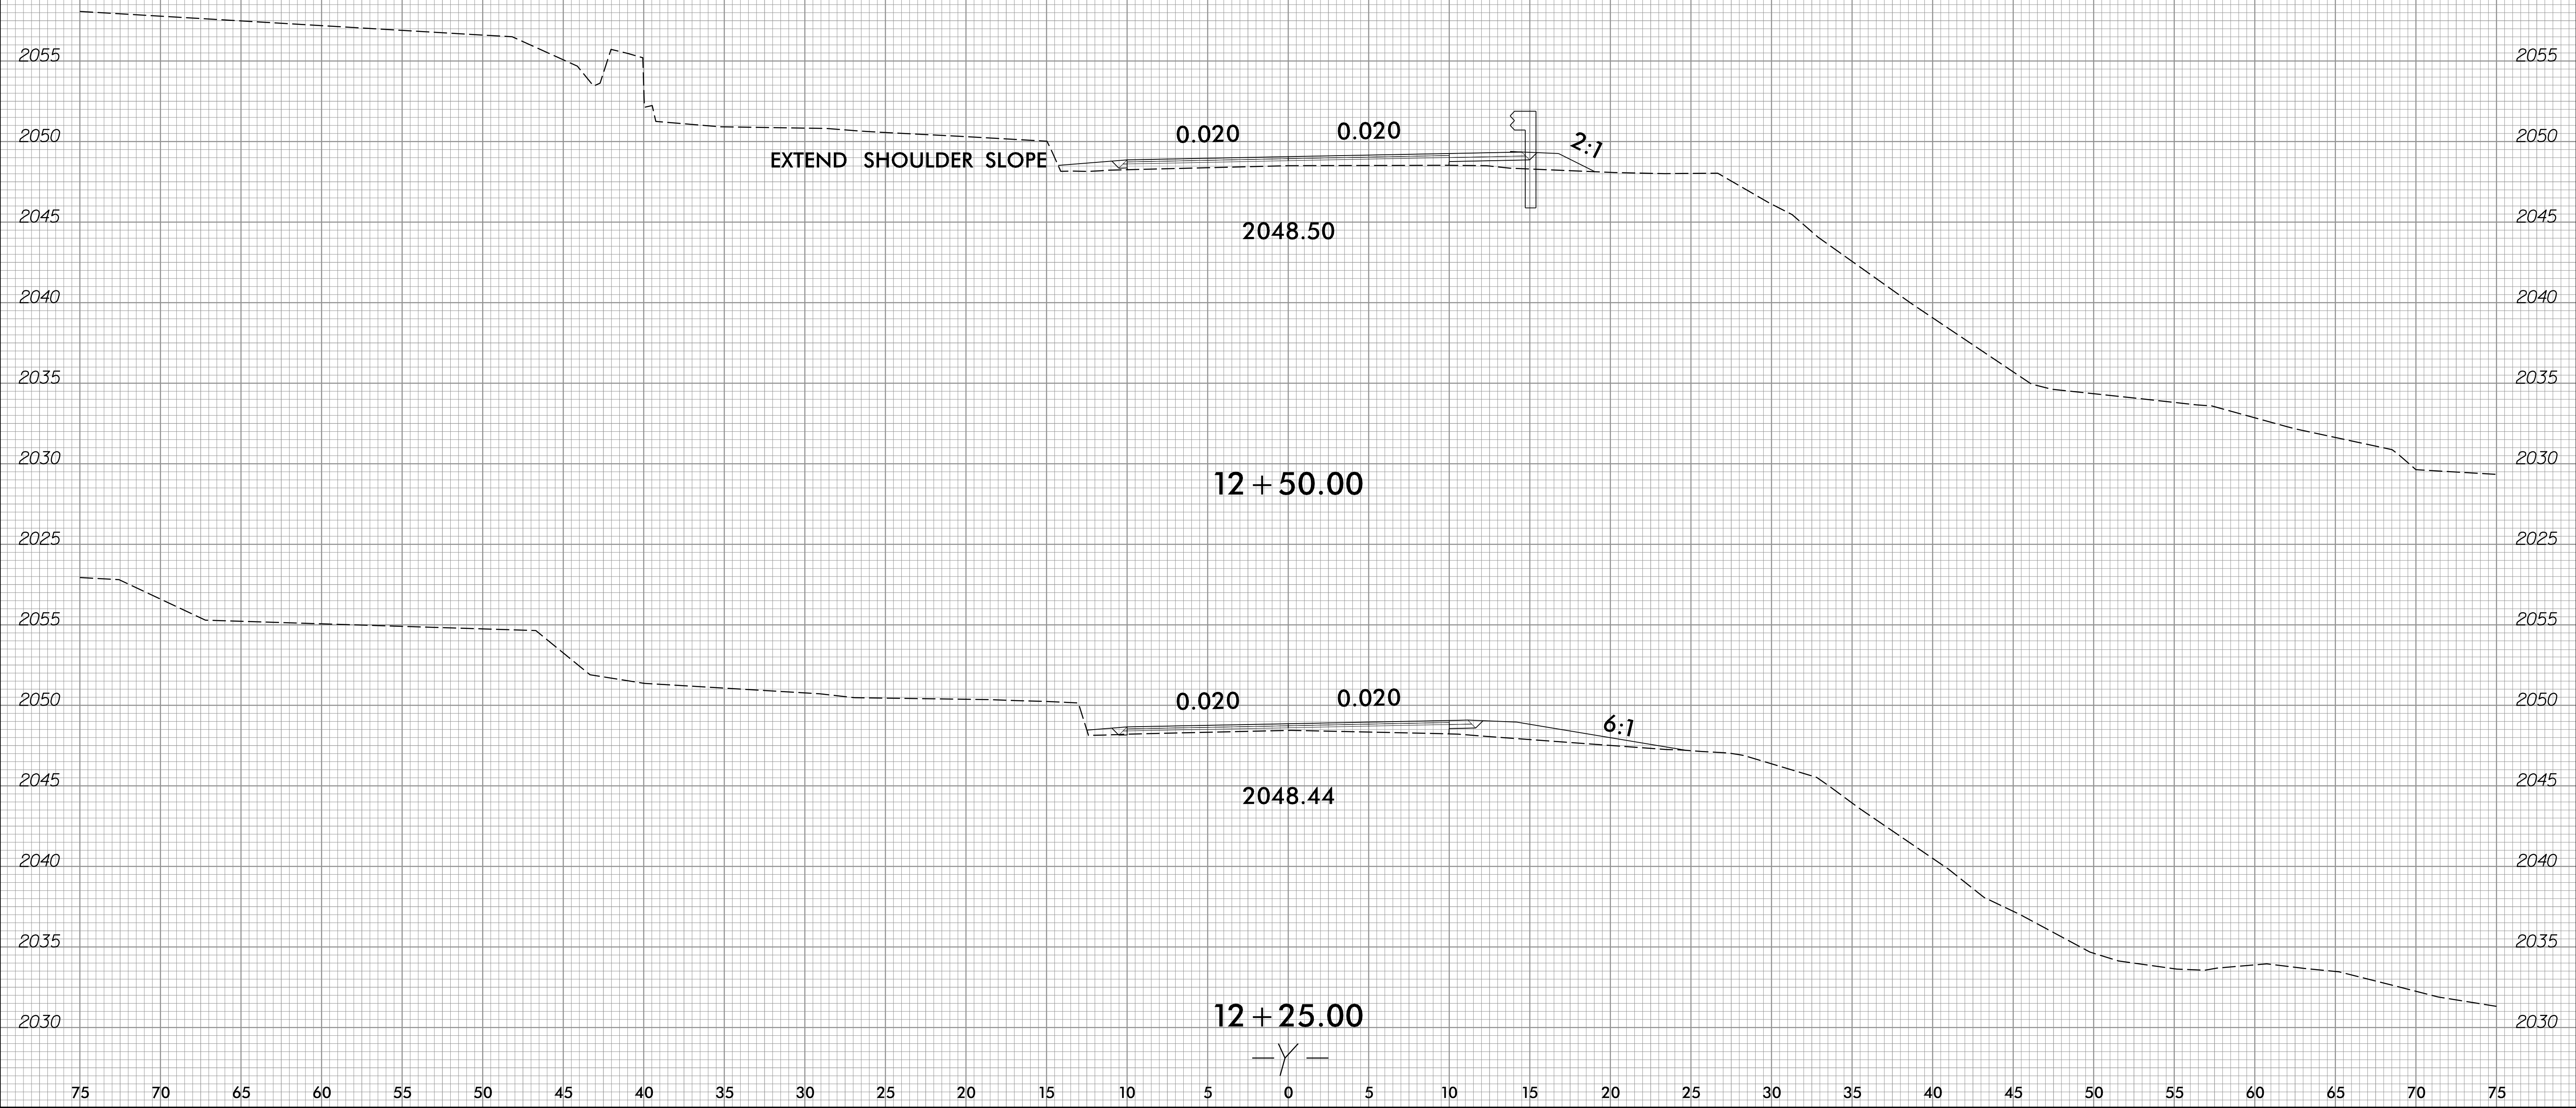

75 70 65 60 55 50 45 40 35 30 25 20 15 10 5 0 5 10 15 20 25 30 35 40 45 50 55 60 65 70 75

END CONSTRUCTION -Y- STA. 13+22.25

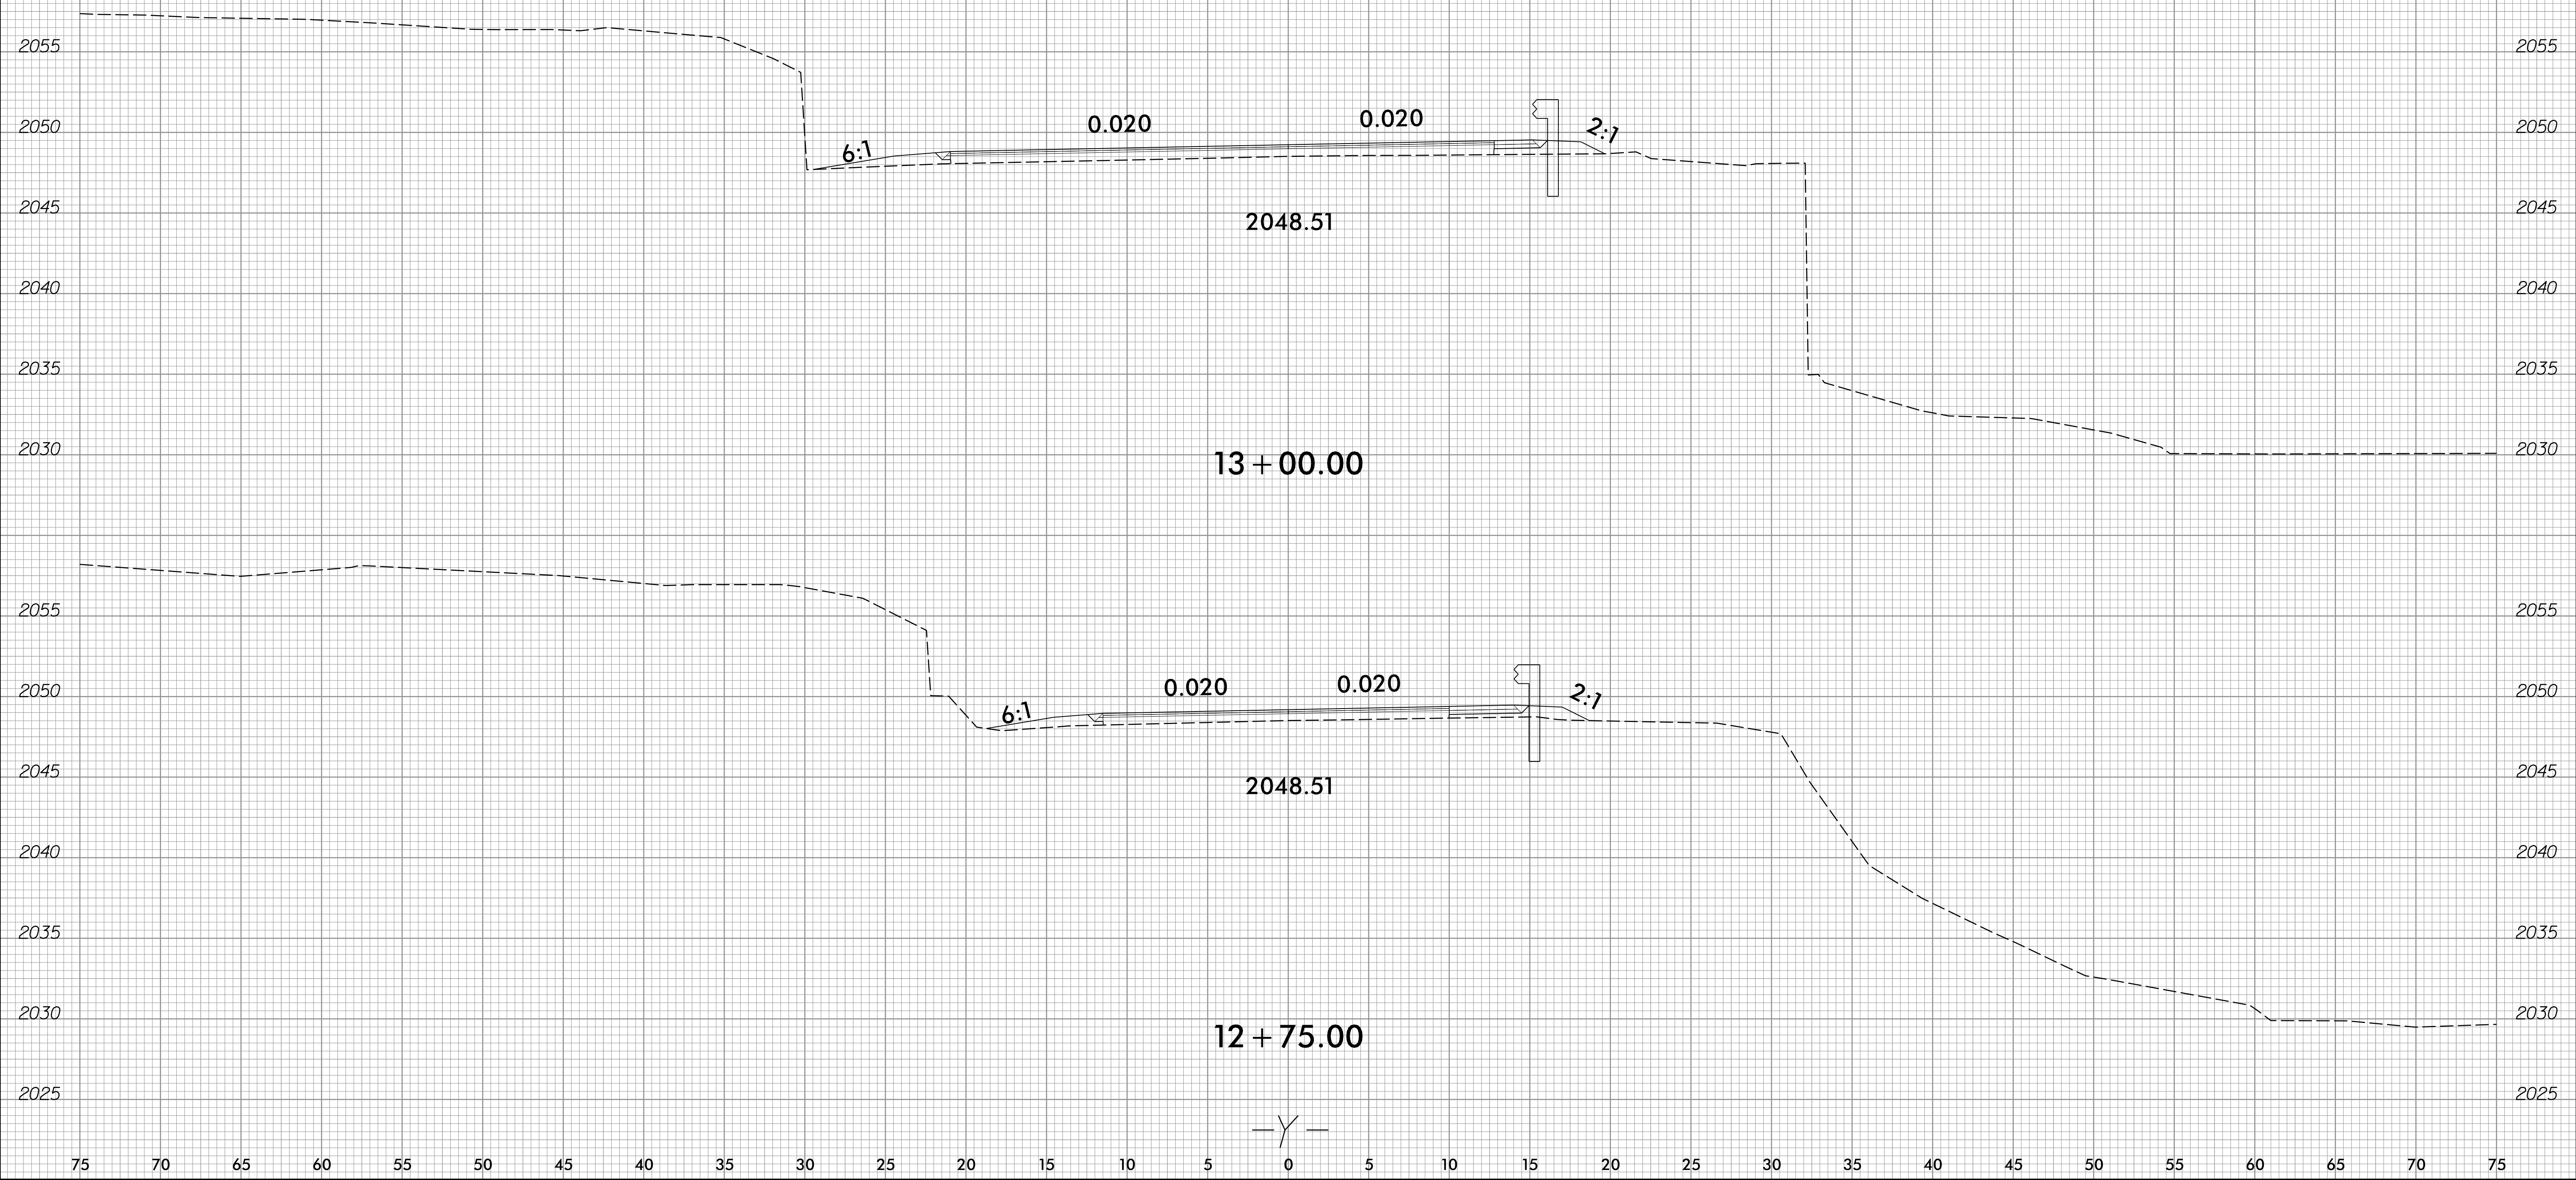

10-OCT-2022 08:15  
 B-5989-Rd.yxp1.y.dgn  
 jstn,fernlgm

-Y-

Prepared in the Office of:




NC FIRM LICENSE No. P-0339  
504 Meadows Drive  
Hillsborough, NC 27278  
(919) 732-3863  
(919) 732-6616 (Fax)



PROJ. REFERENCE NO.  
B-5989

SHEET NO.  
X-23

75 70 65 60 55 50 45 40 35 30 25 20 15 10 5 0 5 10 15 20 25 30 35 40 45 50 55 60 65 70 75

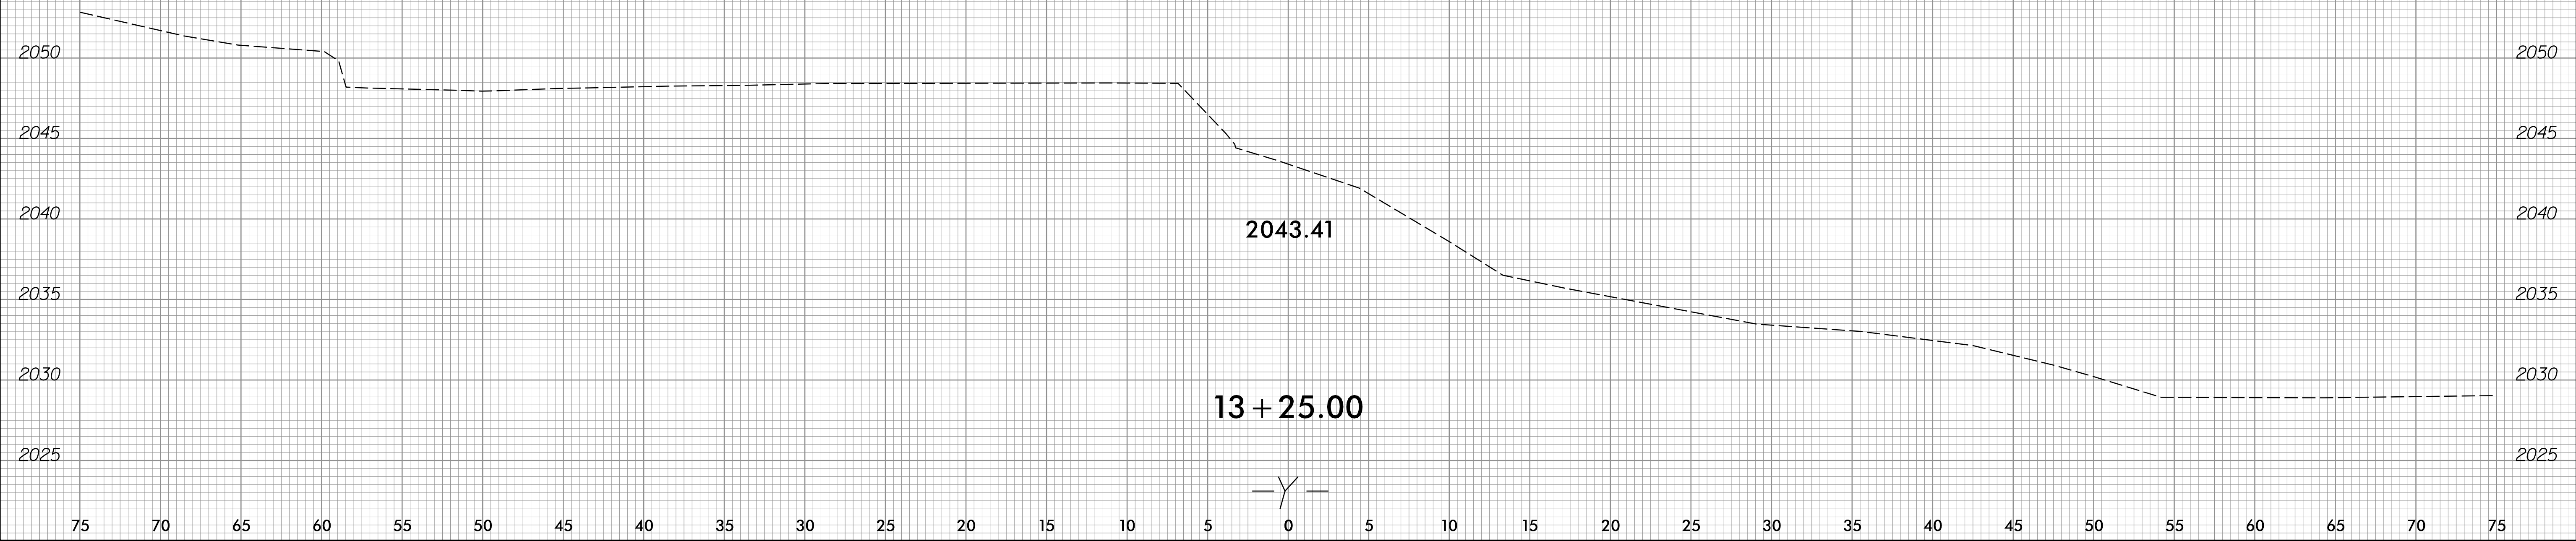

10-OCT-2022 08:15  
B-5989-Rd-1-xpl-1.dgn  
jstn,fernigan