

**BR-0094**  
**CROSS SECTION INDEX**

---

---

CROSS SECTION SUMMARY	X-1A
-L-	X-2 THROUGH X-6
-RPA-	X-7
-RPB-	X-8
-RPC-	X-9 THROUGH X-10
-RPD-	X-11 THROUGH X-12


# STATE OF NORTH CAROLINA DIVISION OF HIGHWAYS

## CROSS-SECTION SUMMARY


NOTE: EMBANKMENT COLUMN DOES NOT INCLUDE BACKFILL FOR UNDERCUT

Station	Uncl. Exc.	Embt	Station	Uncl. Exc.	Embt															
L	(cu. yd.)	(cu. yd.)	RPC	(cu. yd.)	(cu. yd.)															
15+50.00	0	0	10+14.14	0	0															
16+00.00	64	19	10+25.00	0	22															
16+50.00	63	16	10+50.00	0	40															
17+00.00	7	5	10+75.00	0	26															
17+50.00	2	22	11+00.00	0	23															
18+00.00	1	109	11+25.00	0	25															
18+50.00	0	260	11+50.00	2	24															
19+00.00	0	587	11+75.00	3	19															
19+26.70	0	448	12+00.00	4	14															
Station	Uncl. Exc.	Embt	Station	Uncl. Exc.	Embt															
L	(cu. yd.)	(cu. yd.)	RPD	(cu. yd.)	(cu. yd.)															
21+48.70	0	0	12+00.00	0	0															
21+50.00	0	13	12+25.00	6	5															
22+00.00	0	547	12+50.00	6	7															
22+50.00	0	538	12+75.00	3	12															
23+00.00	0	430	13+00.00	1	25															
23+50.00	1	240	13+25.00	0	45															
24+00.00	2	47	13+50.00	0	72															
24+50.00	2	15	13+75.00	1	71															
25+00.00	1	21	13+94.40	1	41															
25+50.00	2	25																		
26+00.00	9	28																		
Station	Uncl. Exc.	Embt																		
RPA	(cu. yd.)	(cu. yd.)																		
15+25.00	0	0																		
15+50.00	2	11																		
15+75.00	3	8																		
16+00.00	2	4																		
16+17.59	1	3																		
Station	Uncl. Exc.	Embt																		
RPB	(cu. yd.)	(cu. yd.)																		
10+13.77	0	0																		
10+25.00	63	4																		
10+50.00	90	10																		
10+75.00	21	12																		
11+00.00	5	12																		
11+25.00	6	10																		


Approximate quantities only. Unclassified excavation, borrow excavation, fine grading, clearing and grubbing, breaking of existing pavement and removal of existing pavement will be paid for at the lump sum price for "Grading".

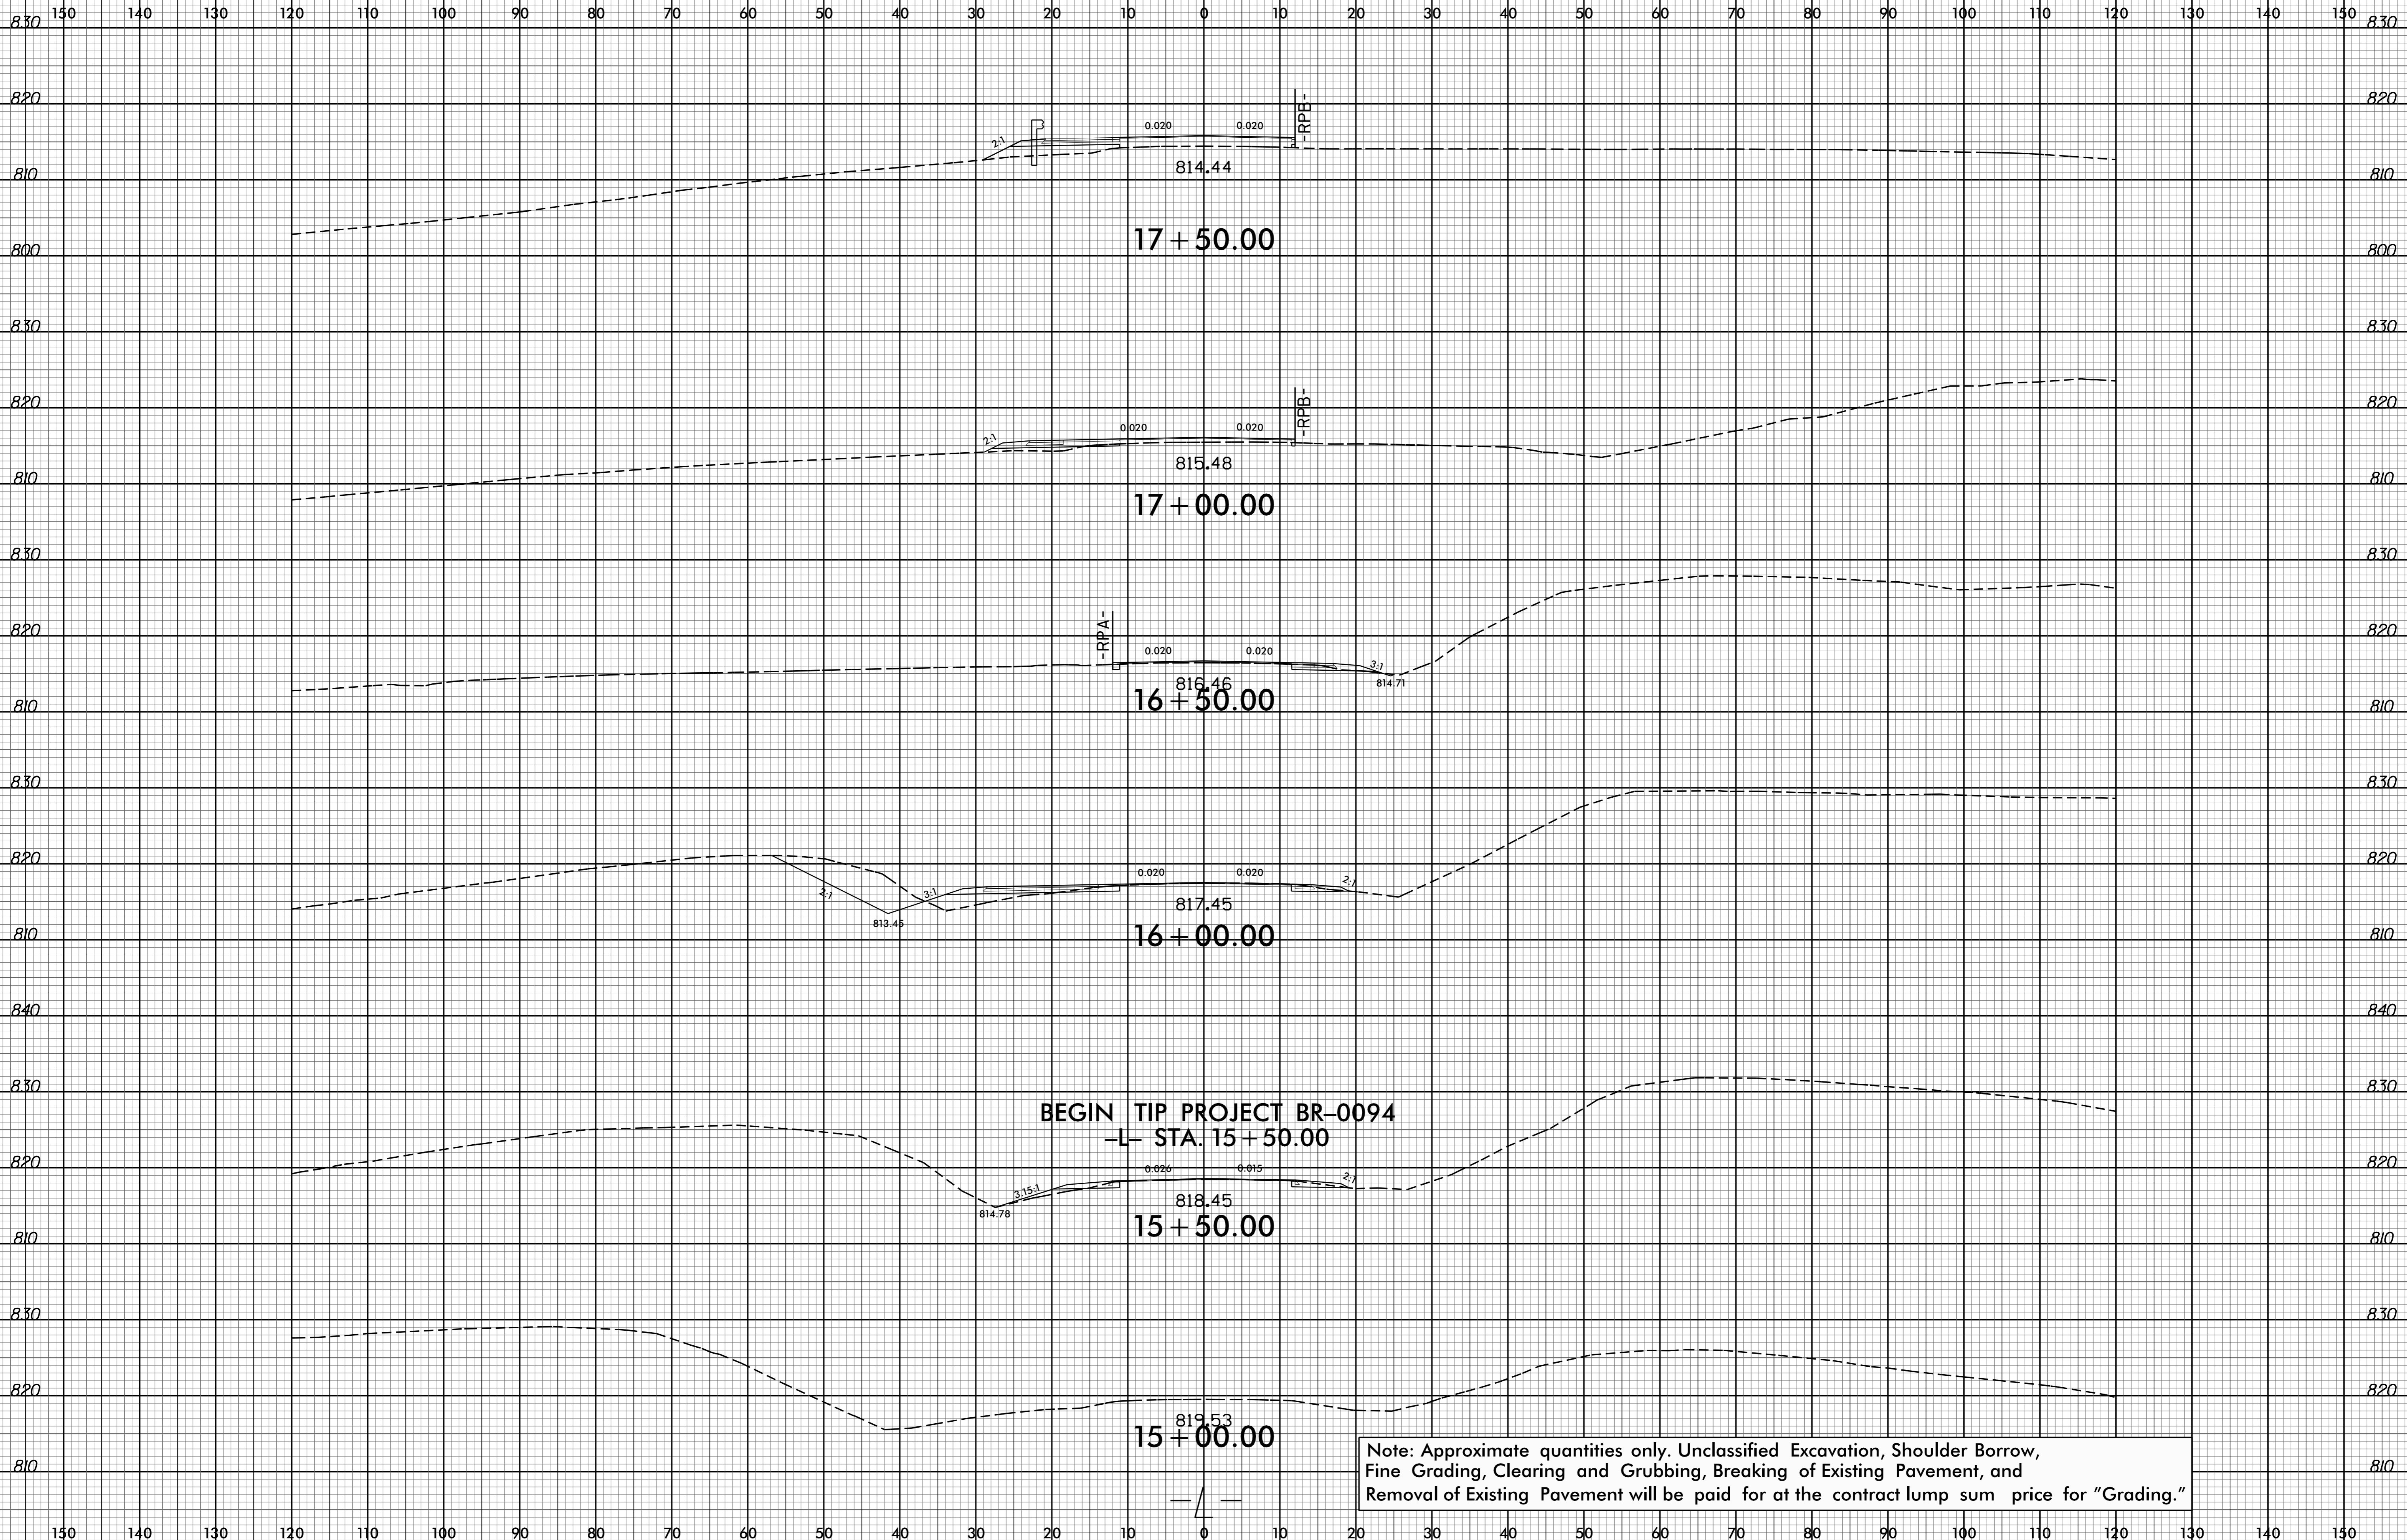


6/23/16

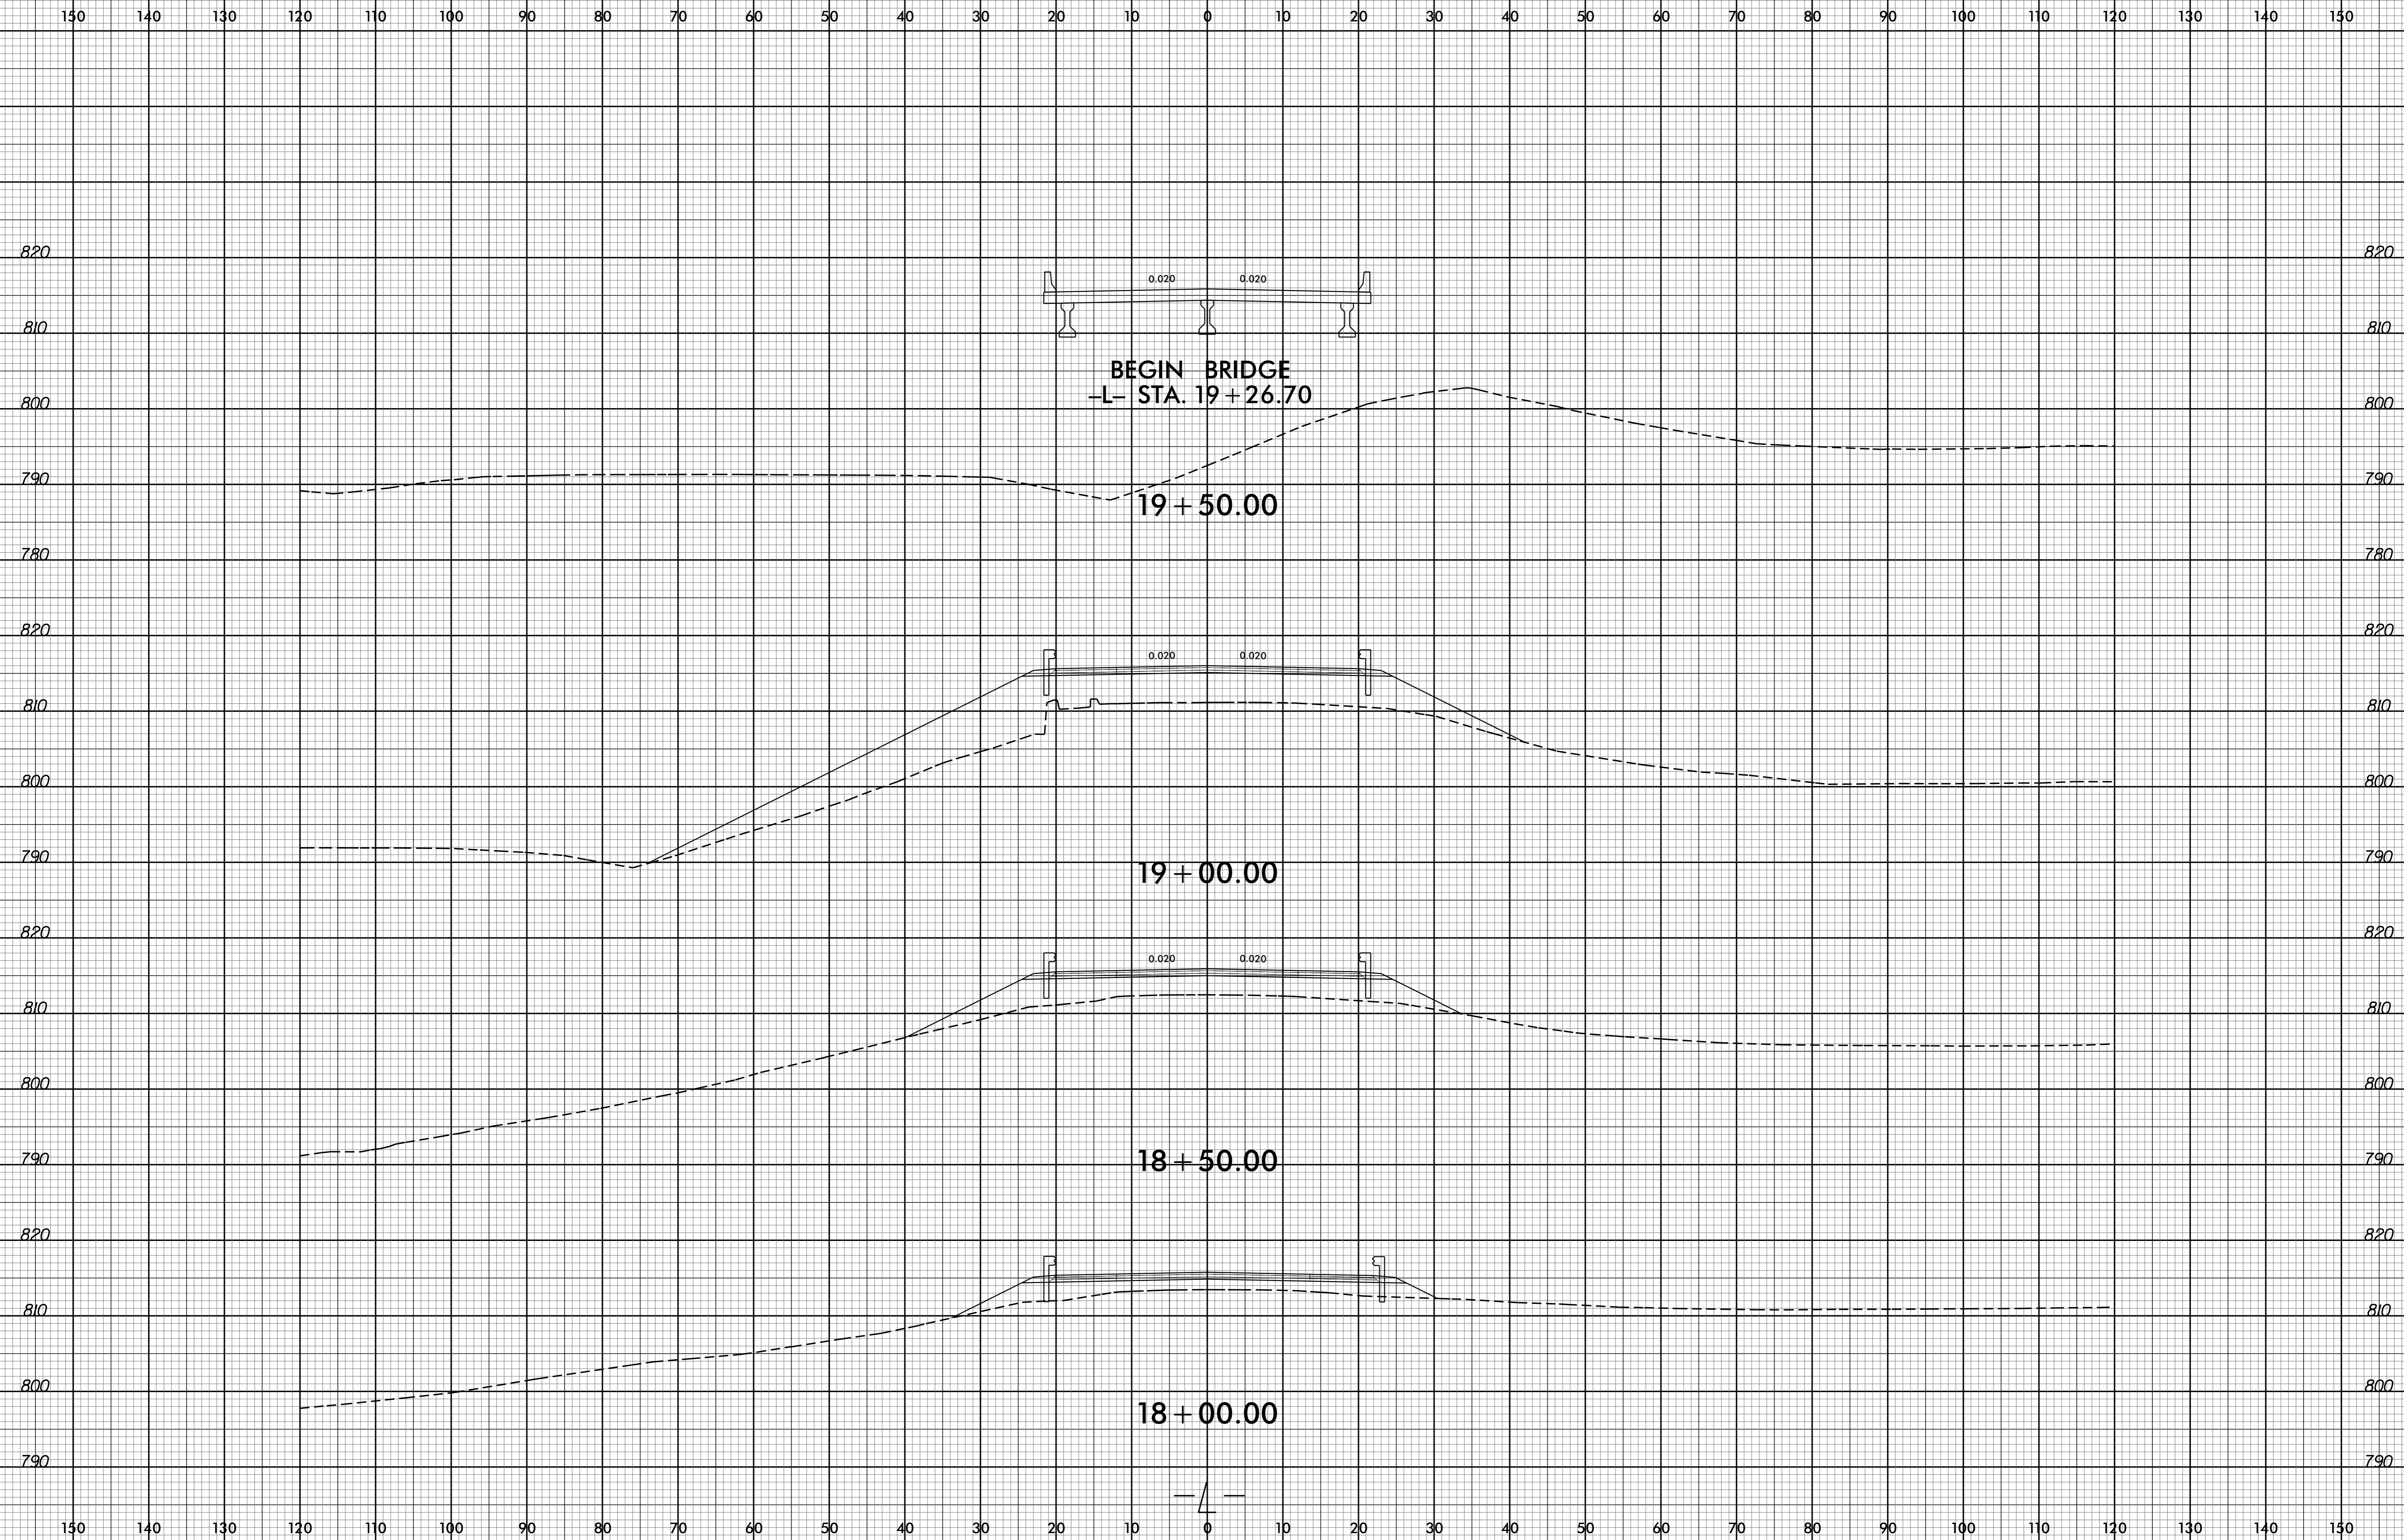


06-OCT-2022 11:07:11 R:\Projects\BR0094\Drawings\BR0094-X-3.dgn

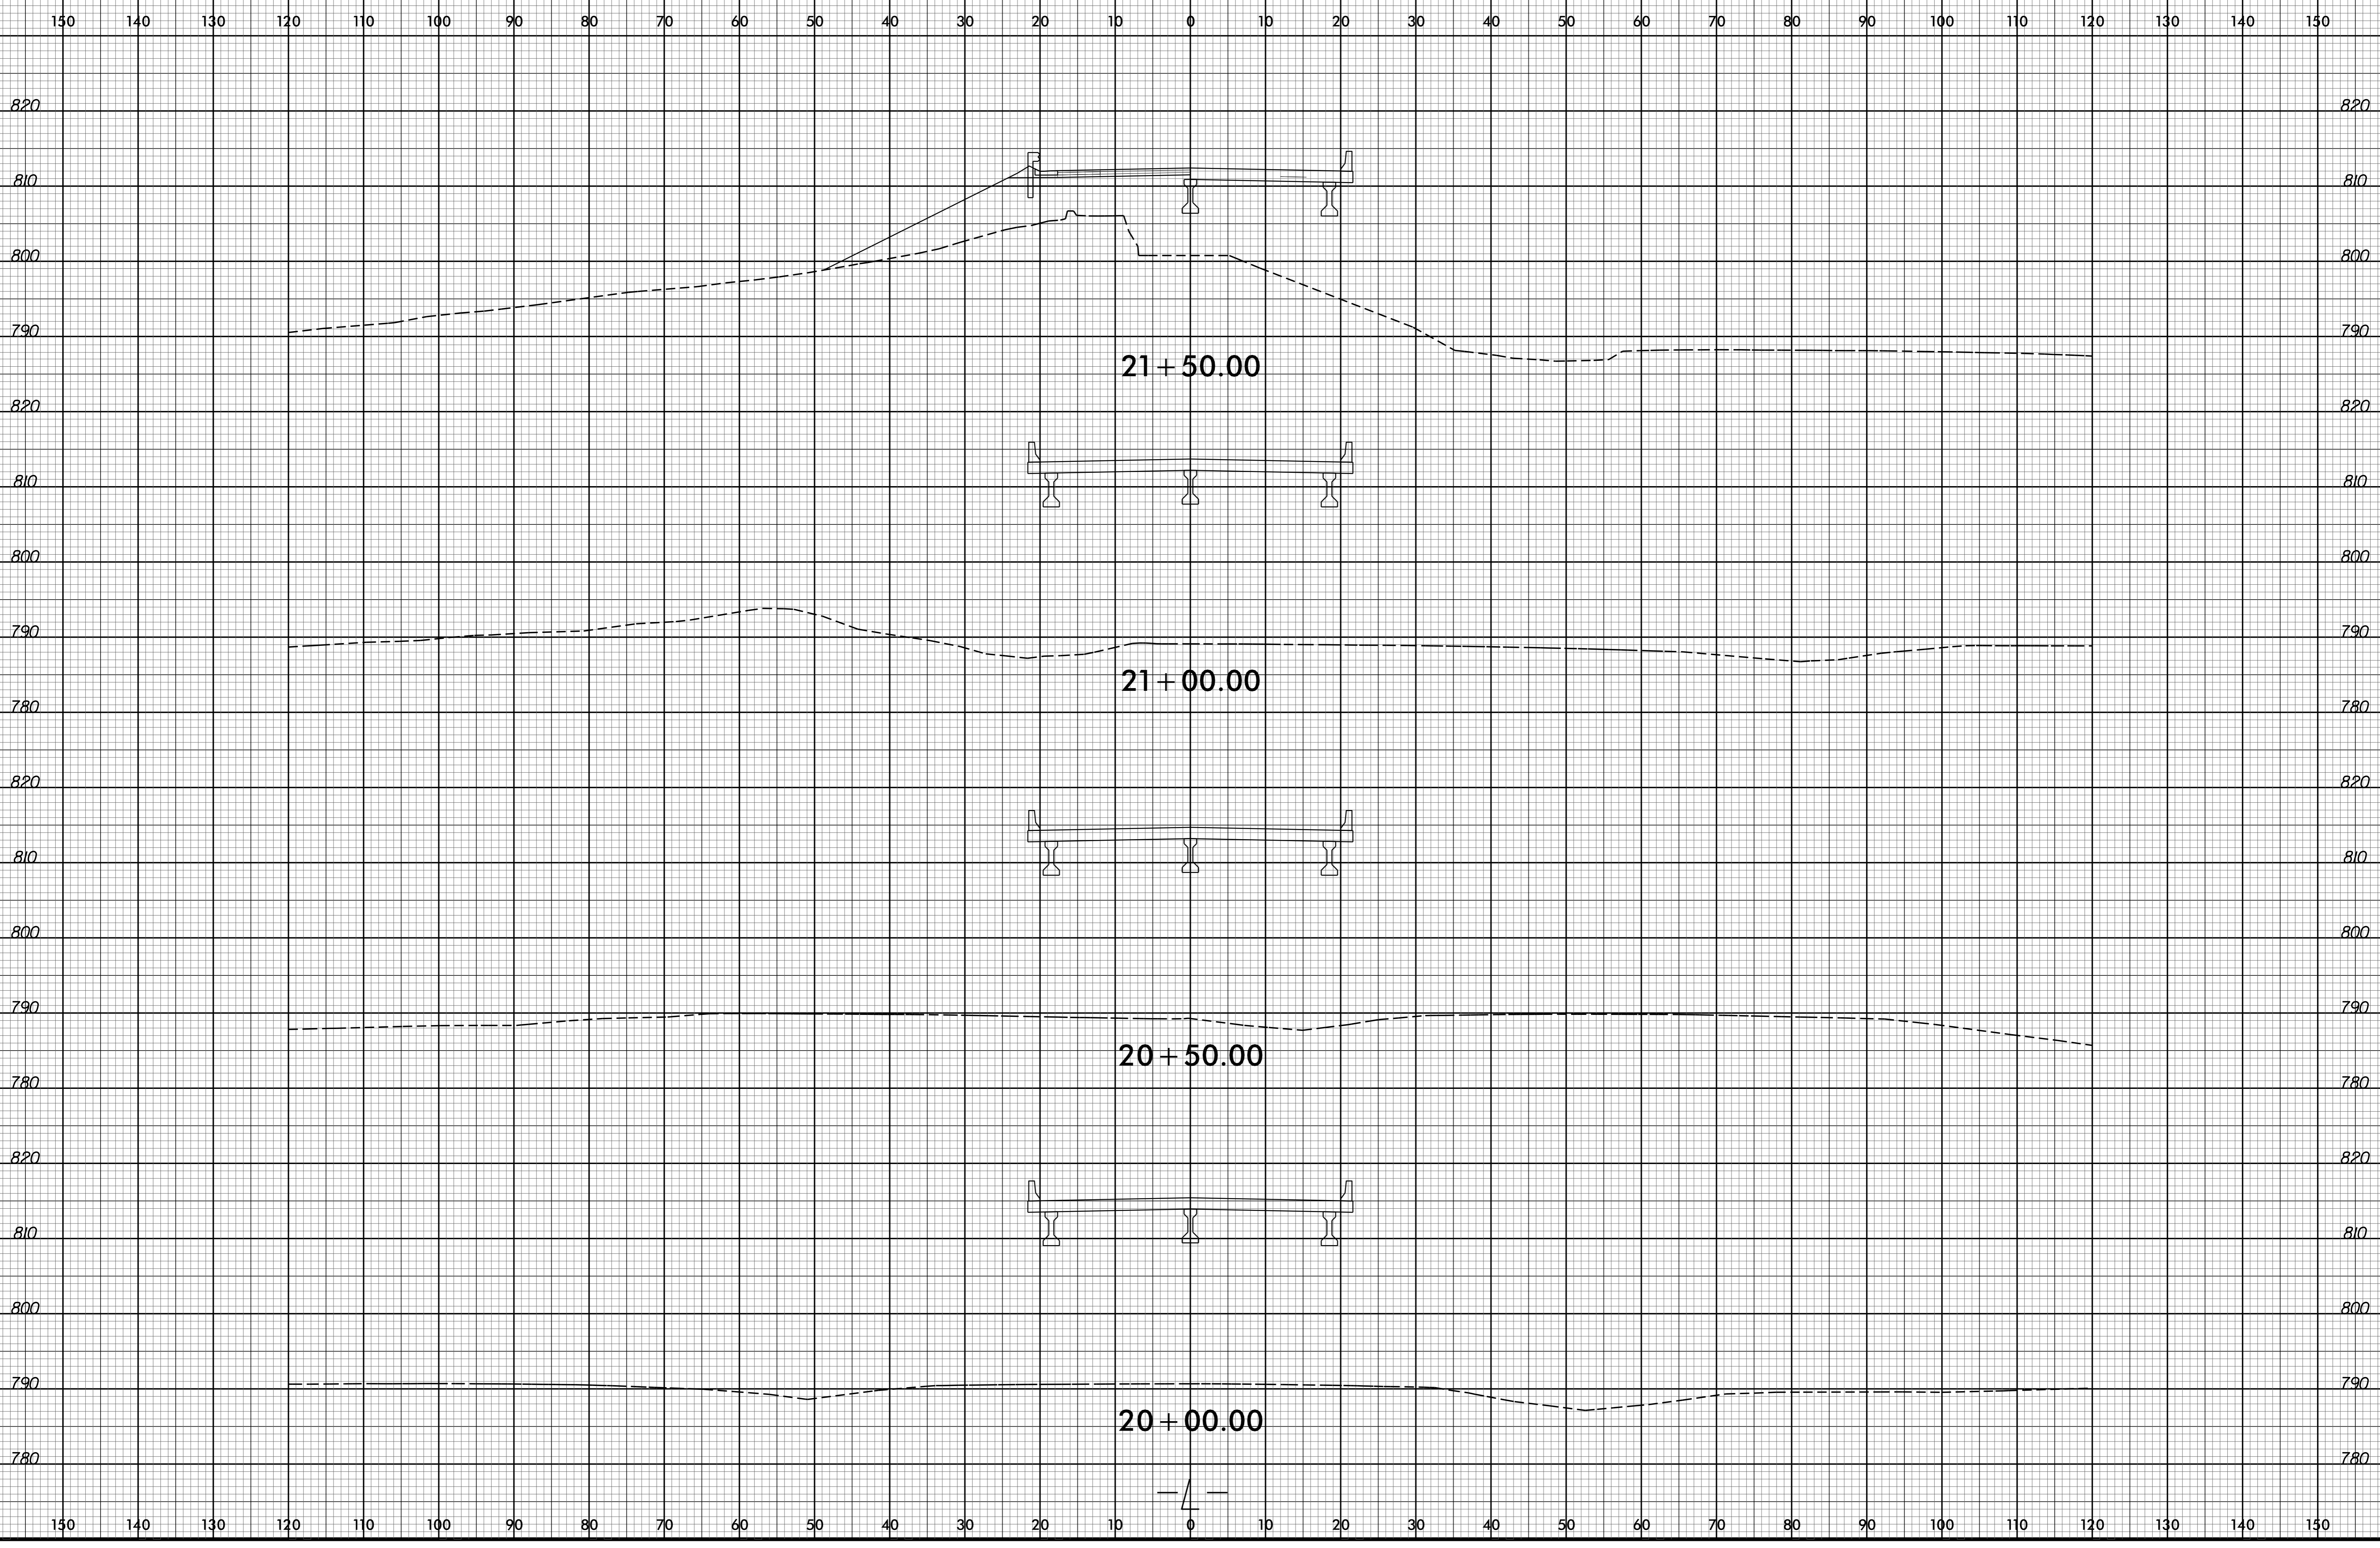

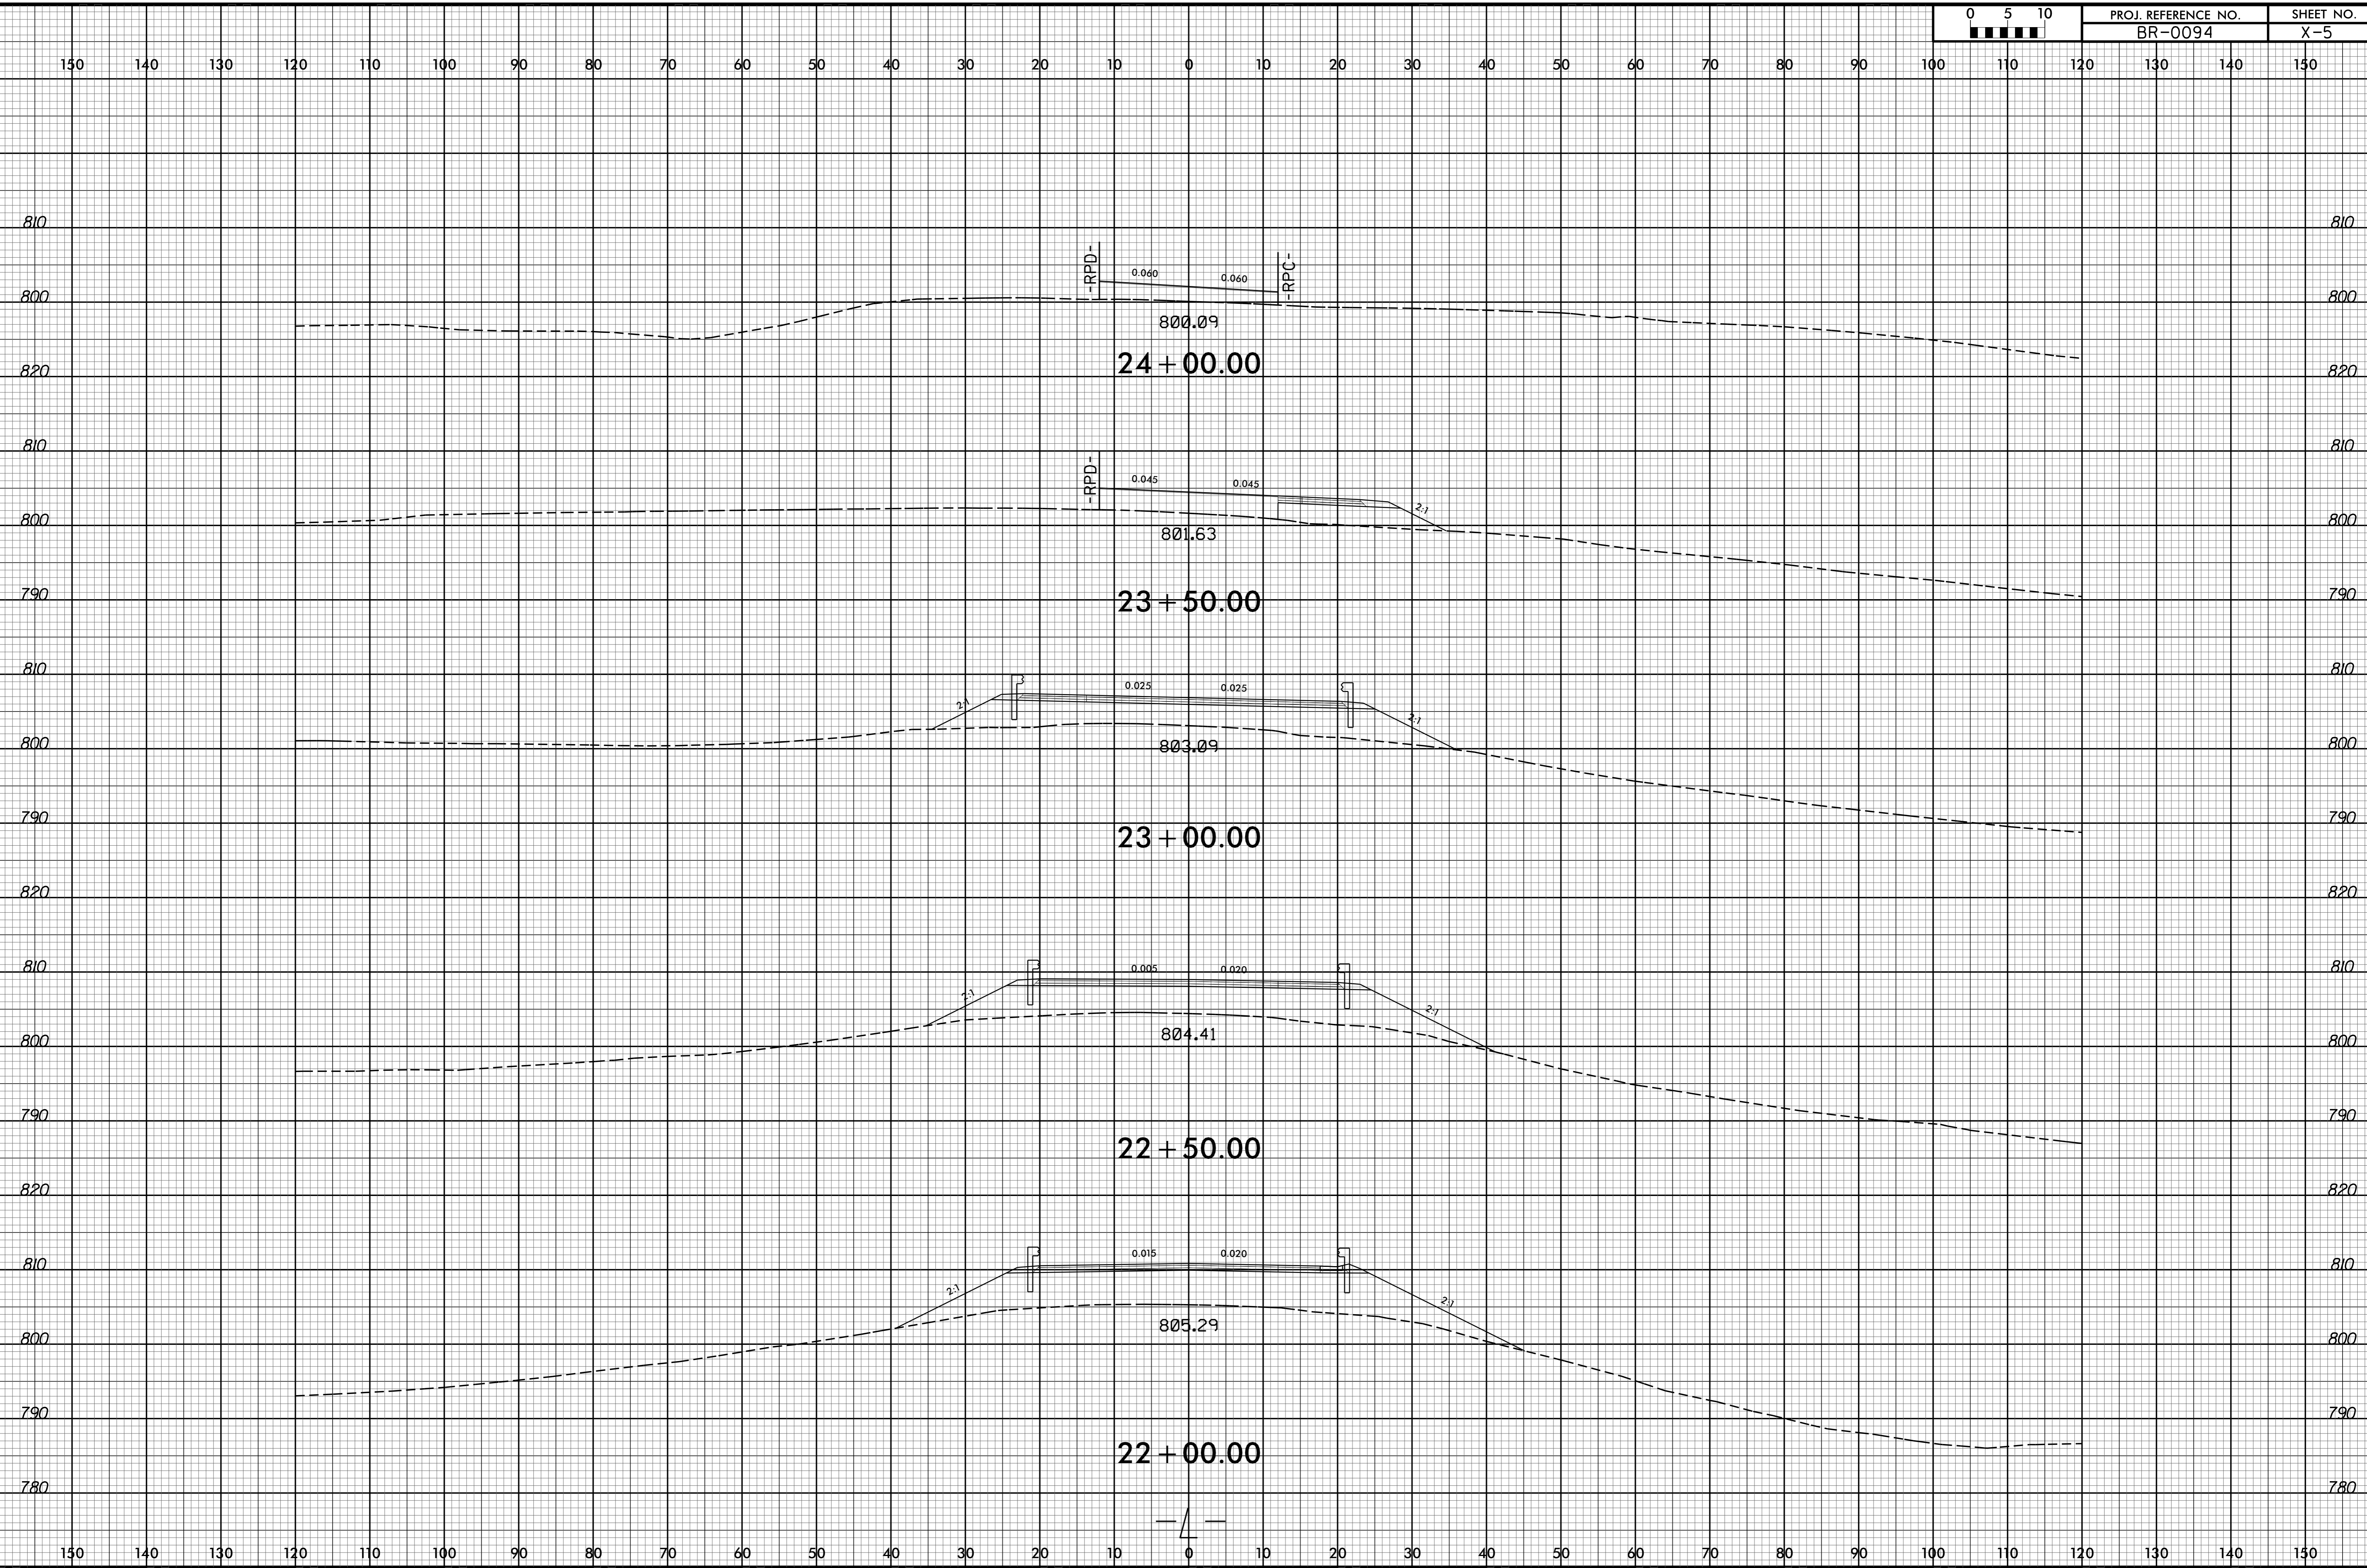


6/23/16

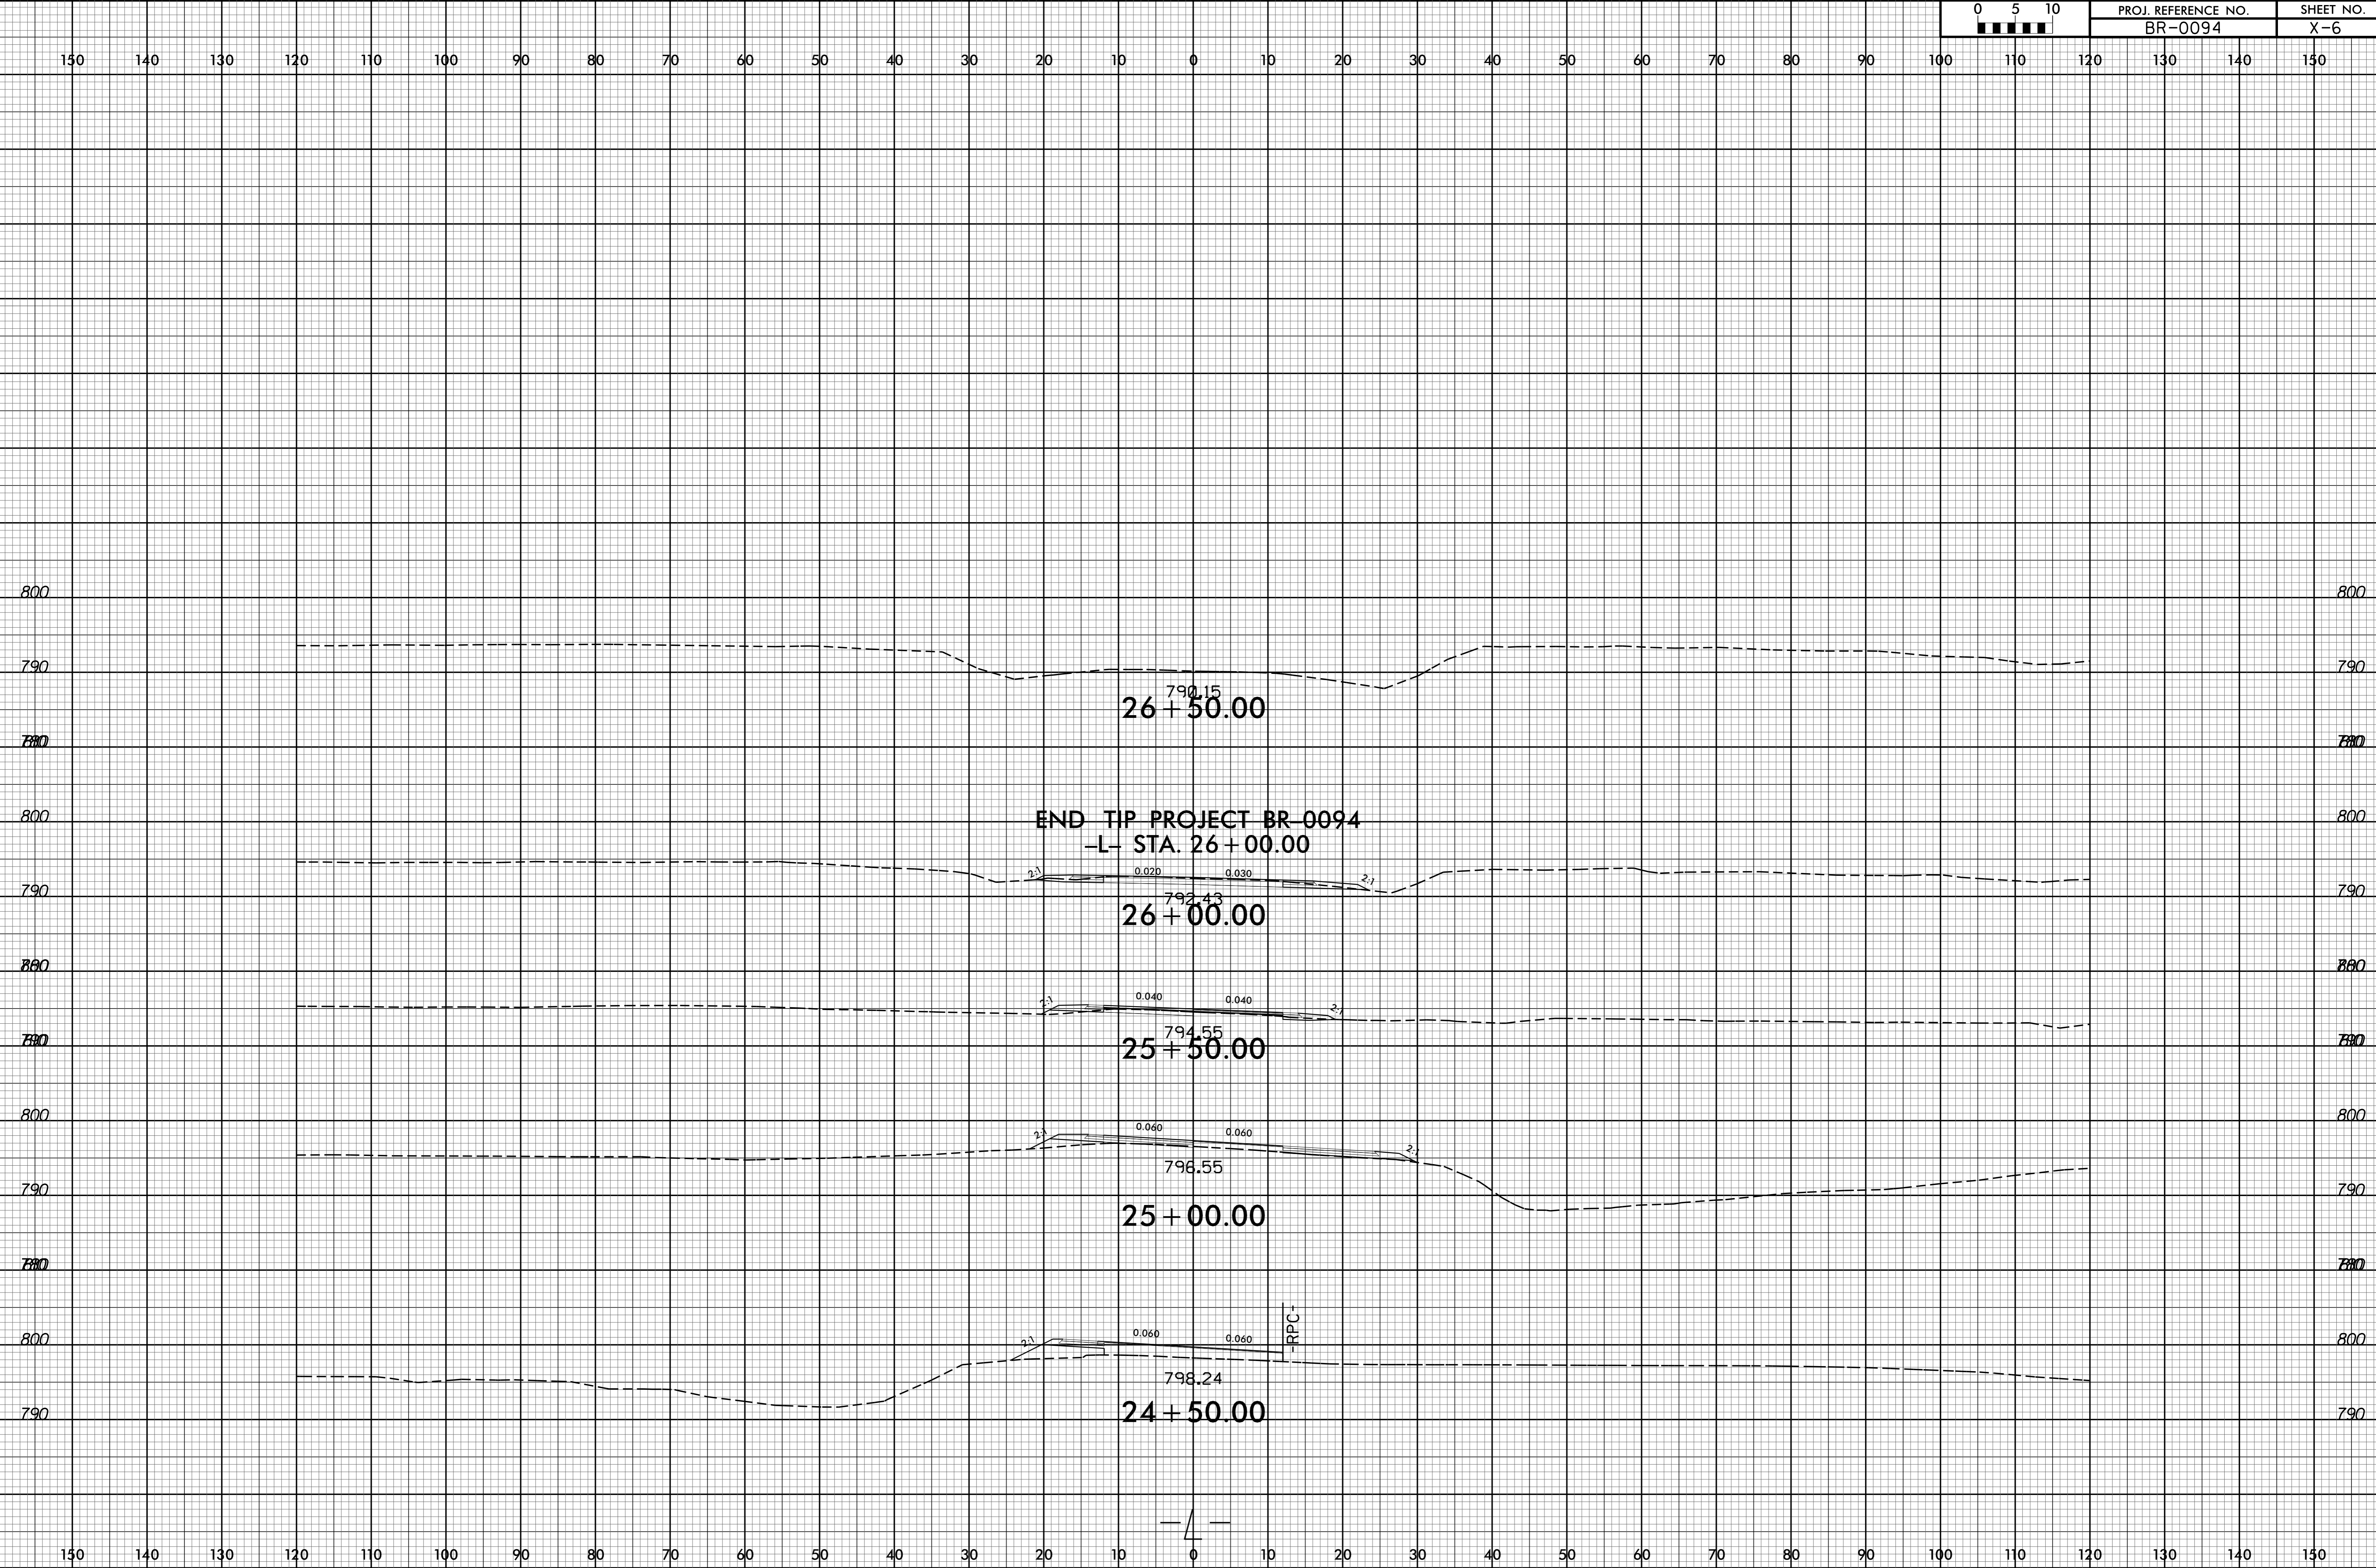

06-OCT-2022 11:09  
R:\Projects\BR0094\BR0094-Rcdj\_xpl.dgn  
33838USER\MENESS


6/23/16

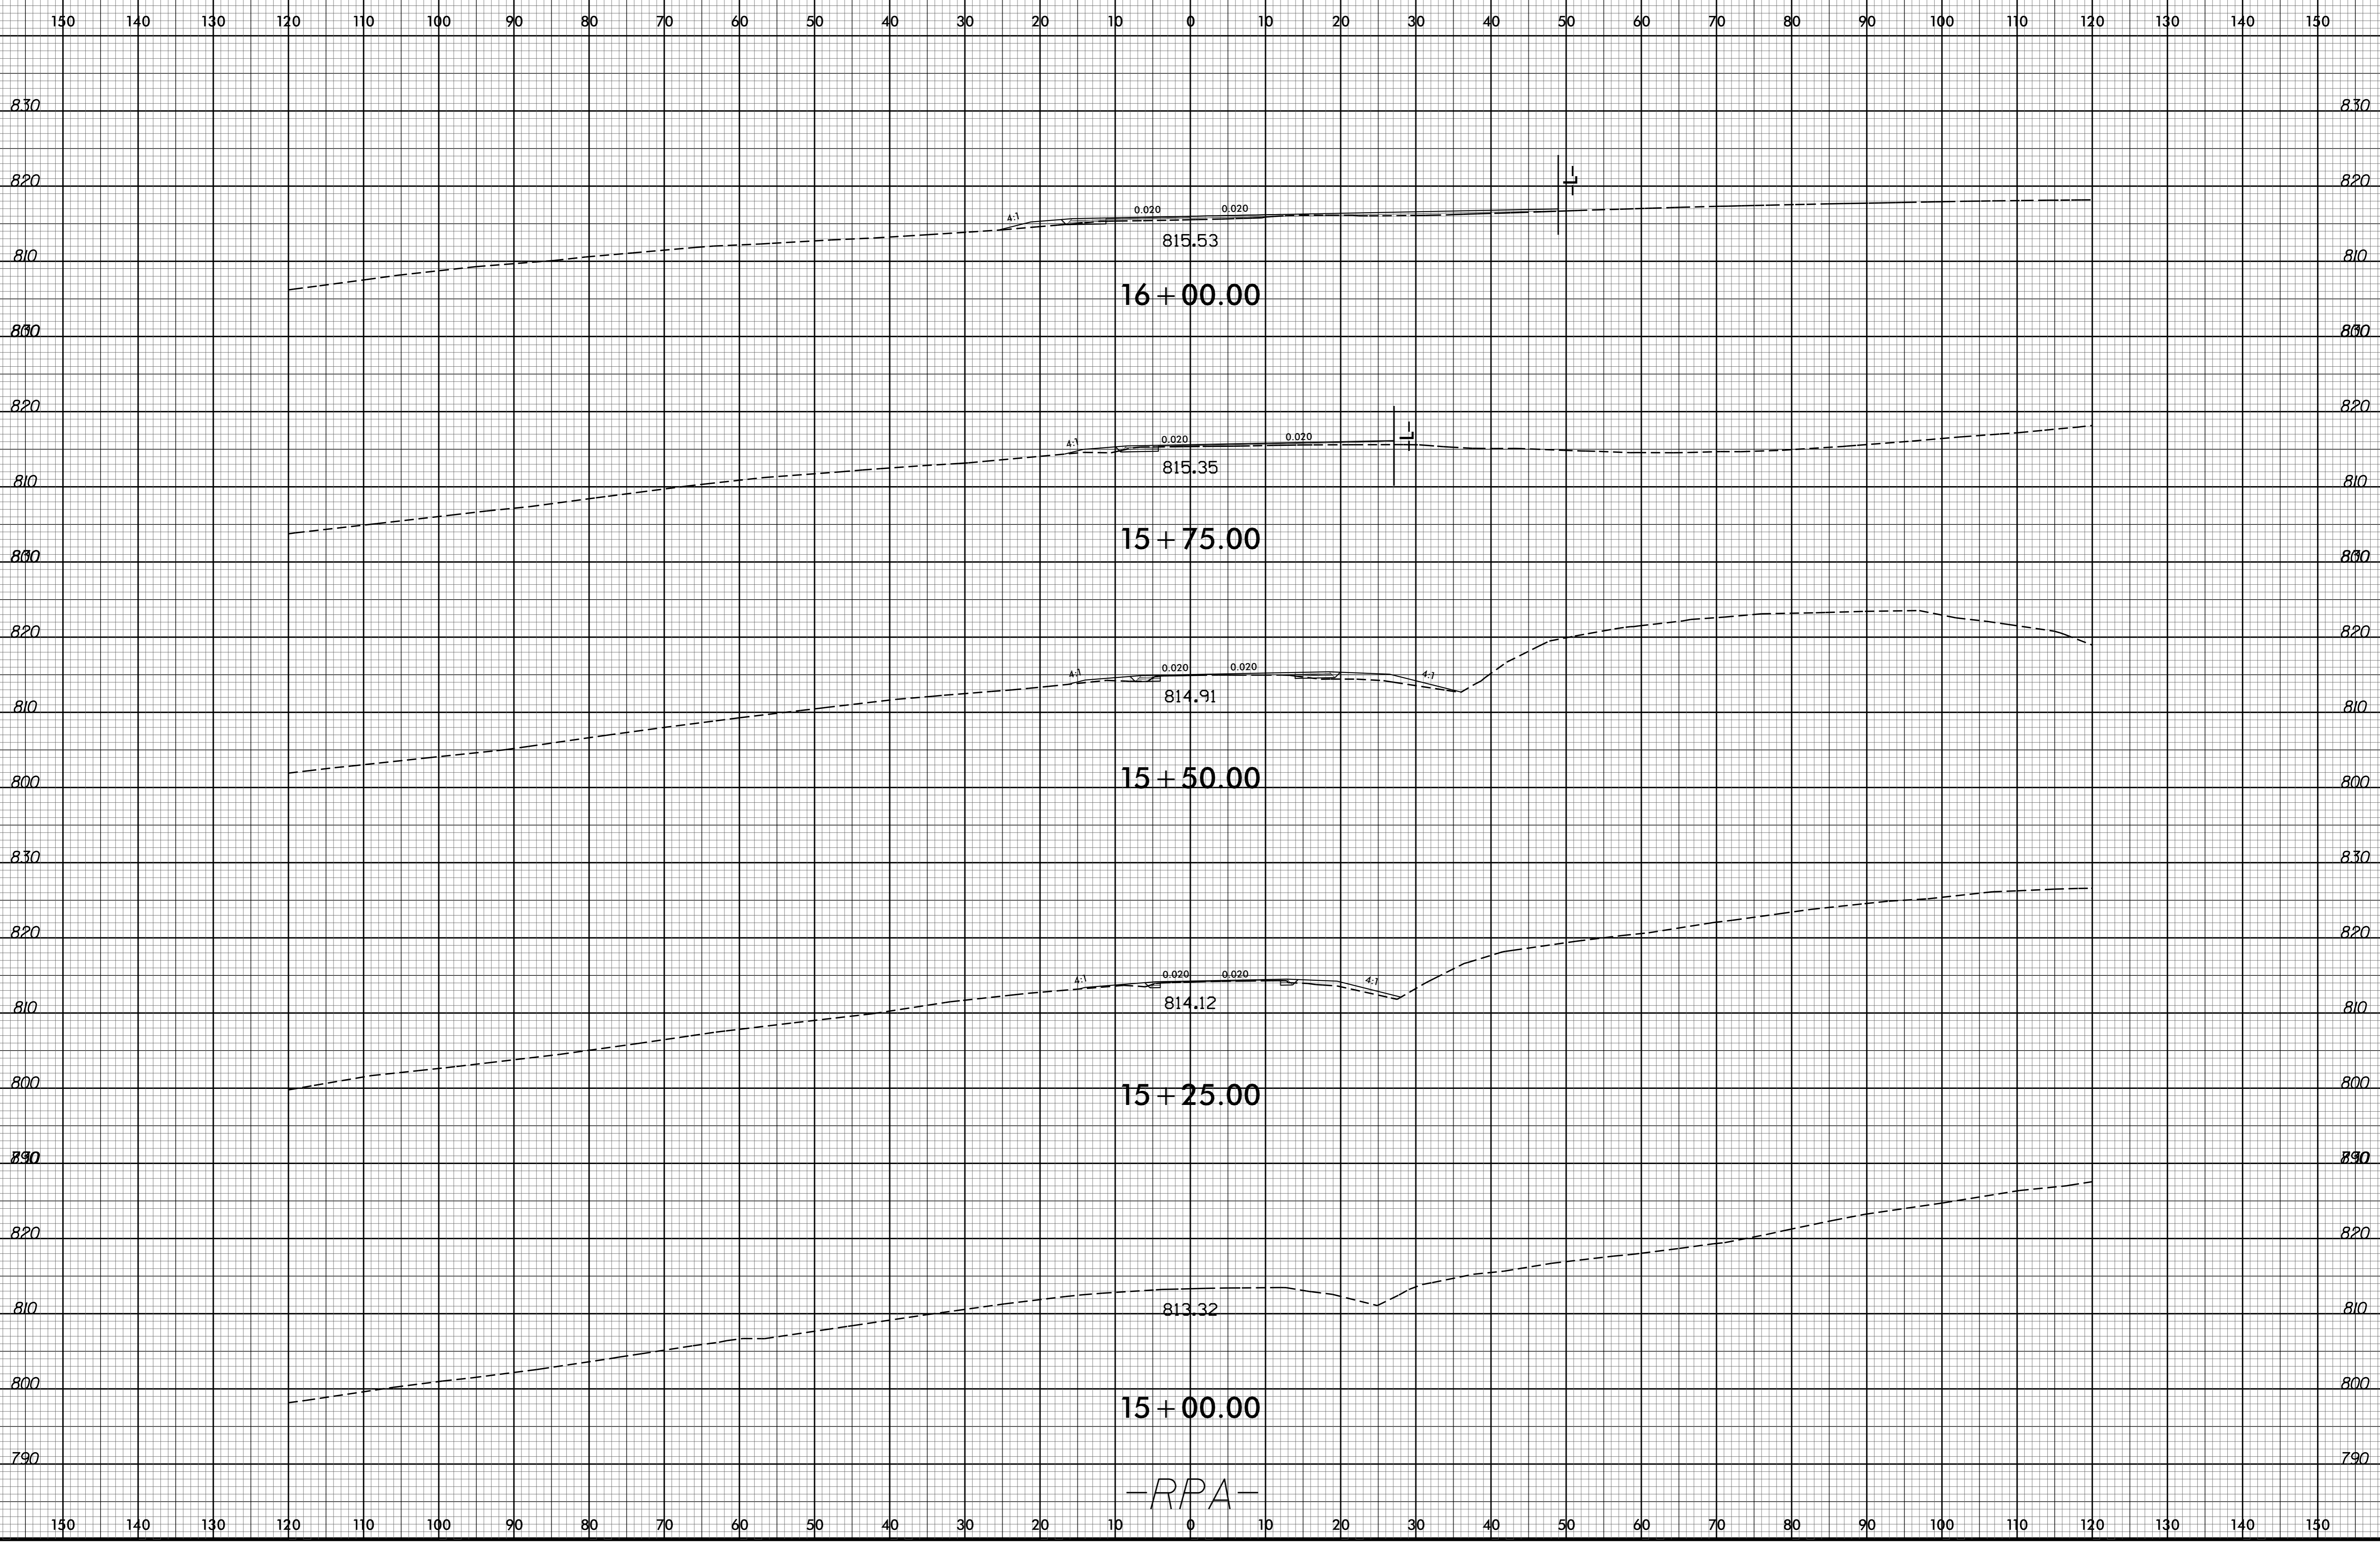

06-OCT-2022 11:10 R:\PROJECTS\BR0094\Drawings\X-7.dgn




6/23/16

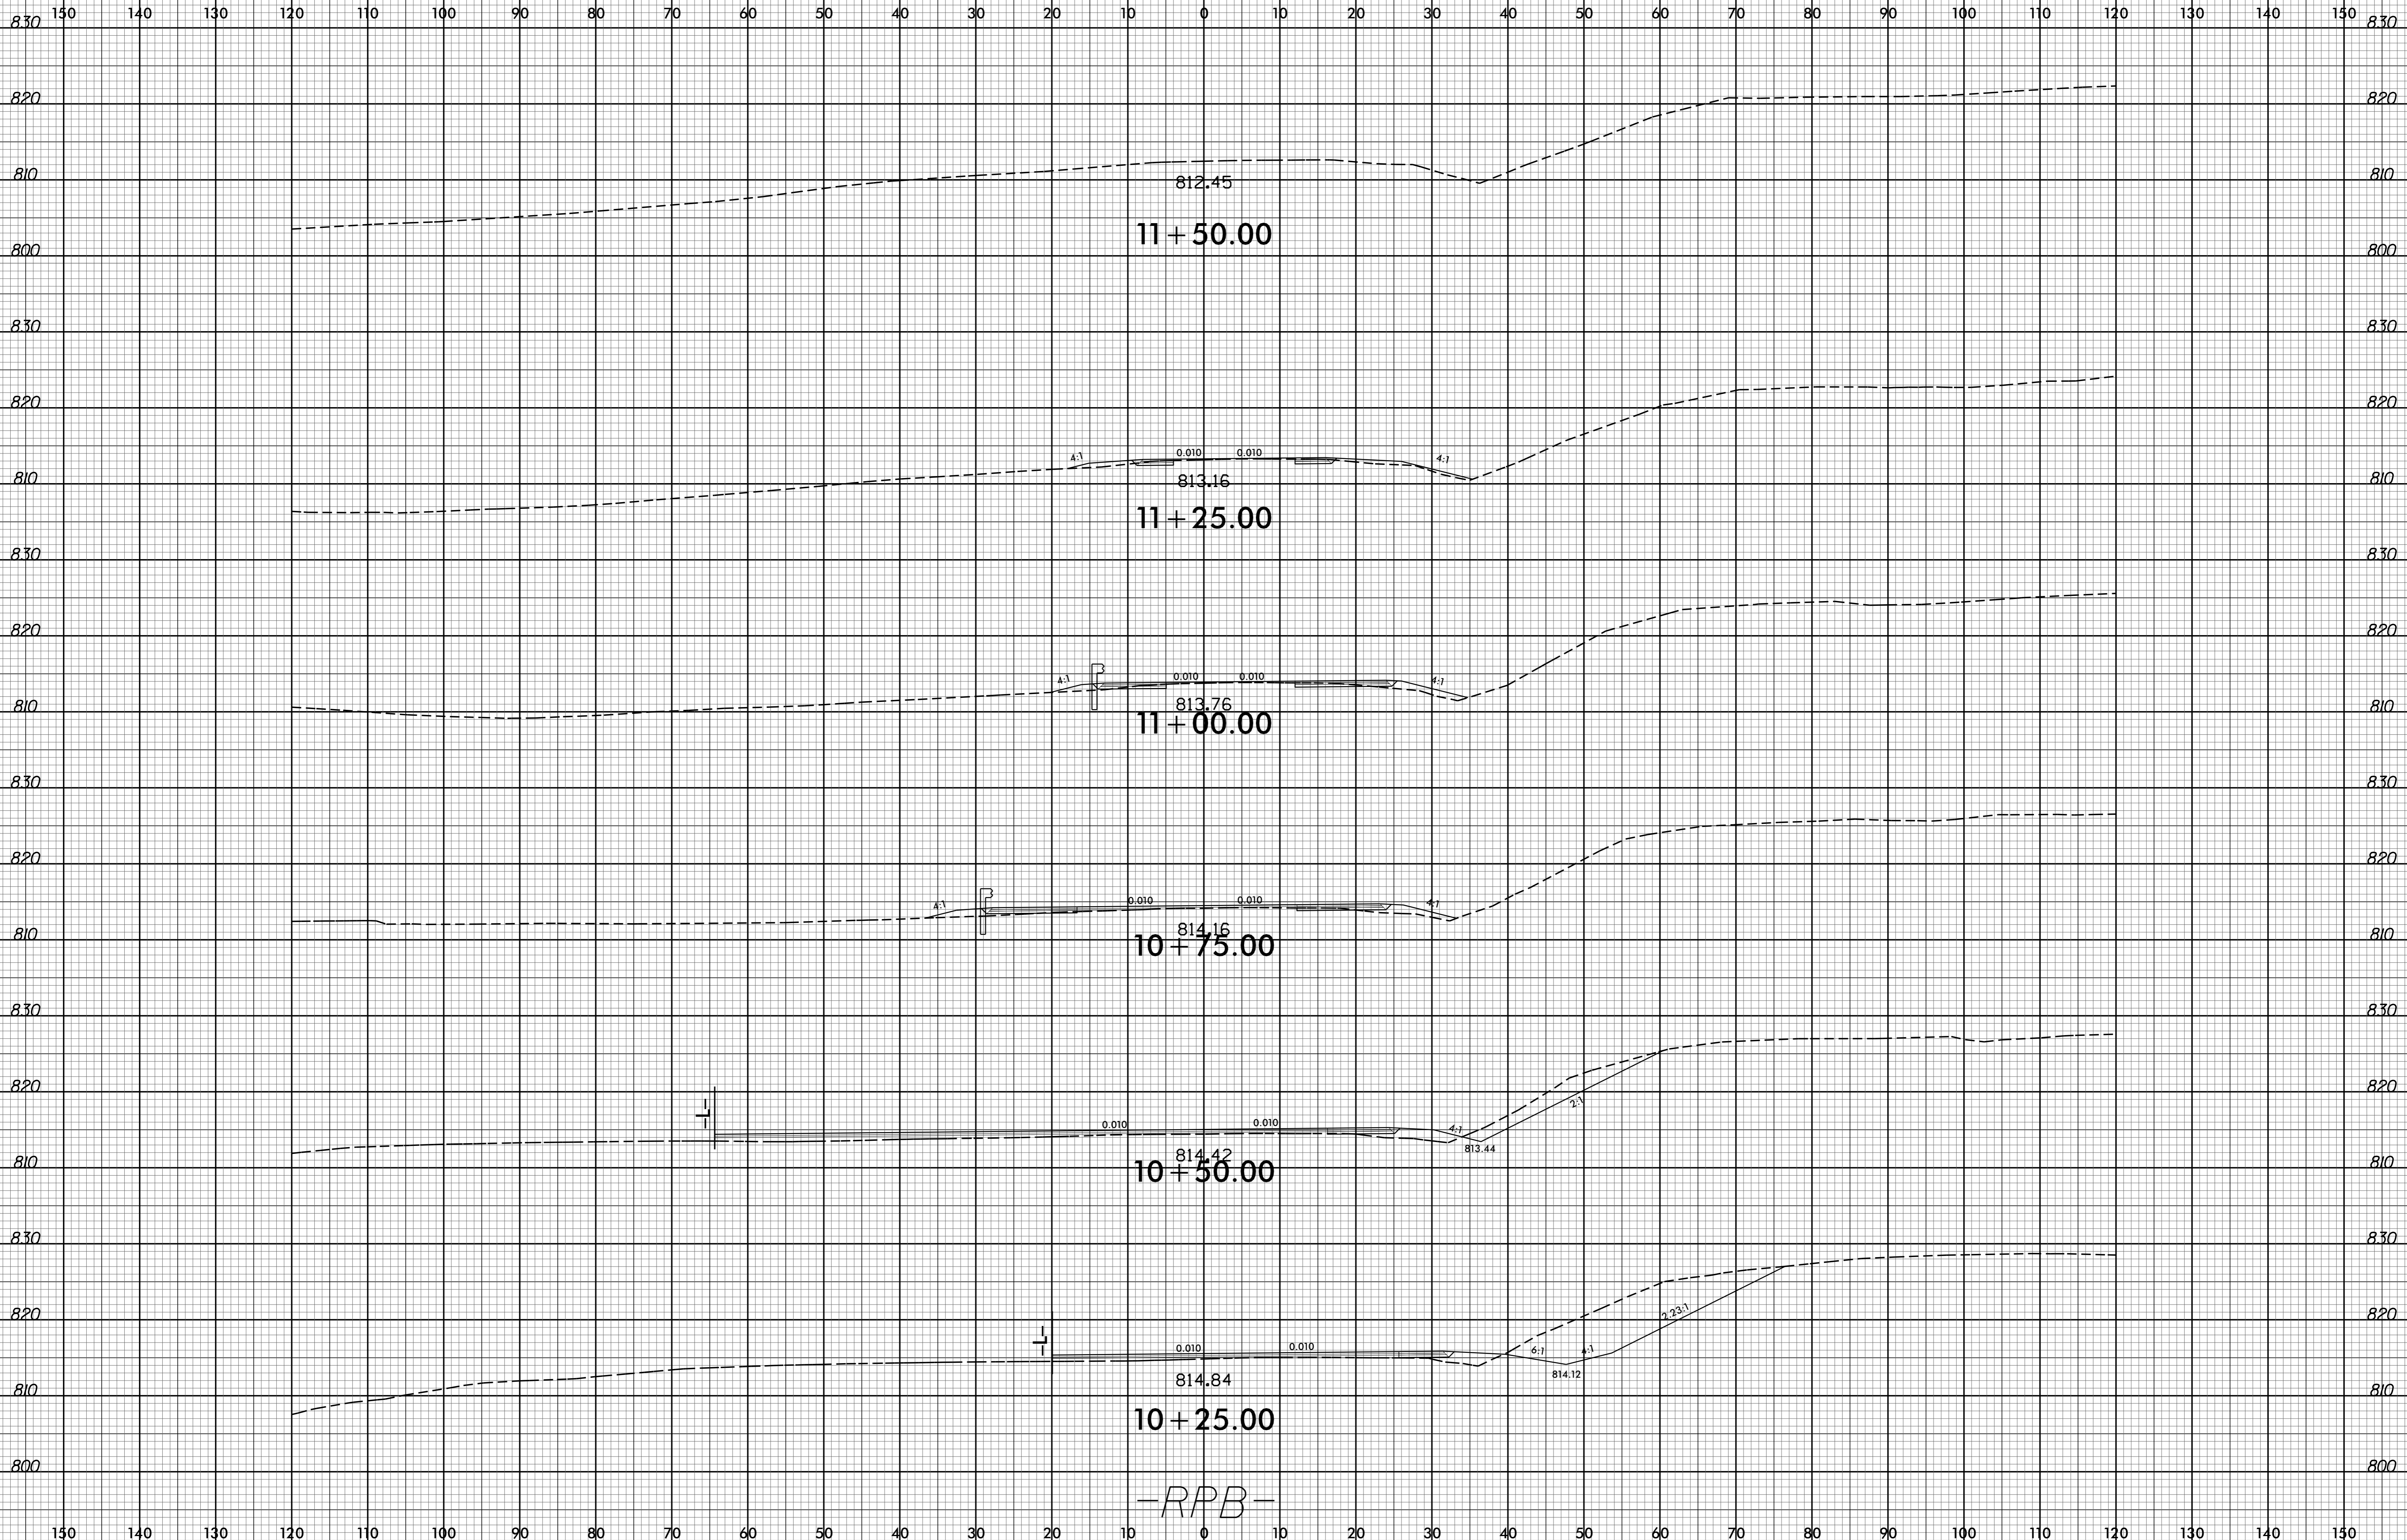

06-OCT-2022 11:11  
R:\Projects\BR0094\Drawings\X-8\X-8.dgn  
R:\Projects\BR0094\Drawings\X-8\X-8.dgn  
R:\Projects\BR0094\Drawings\X-8\X-8.dgn


6/23/16

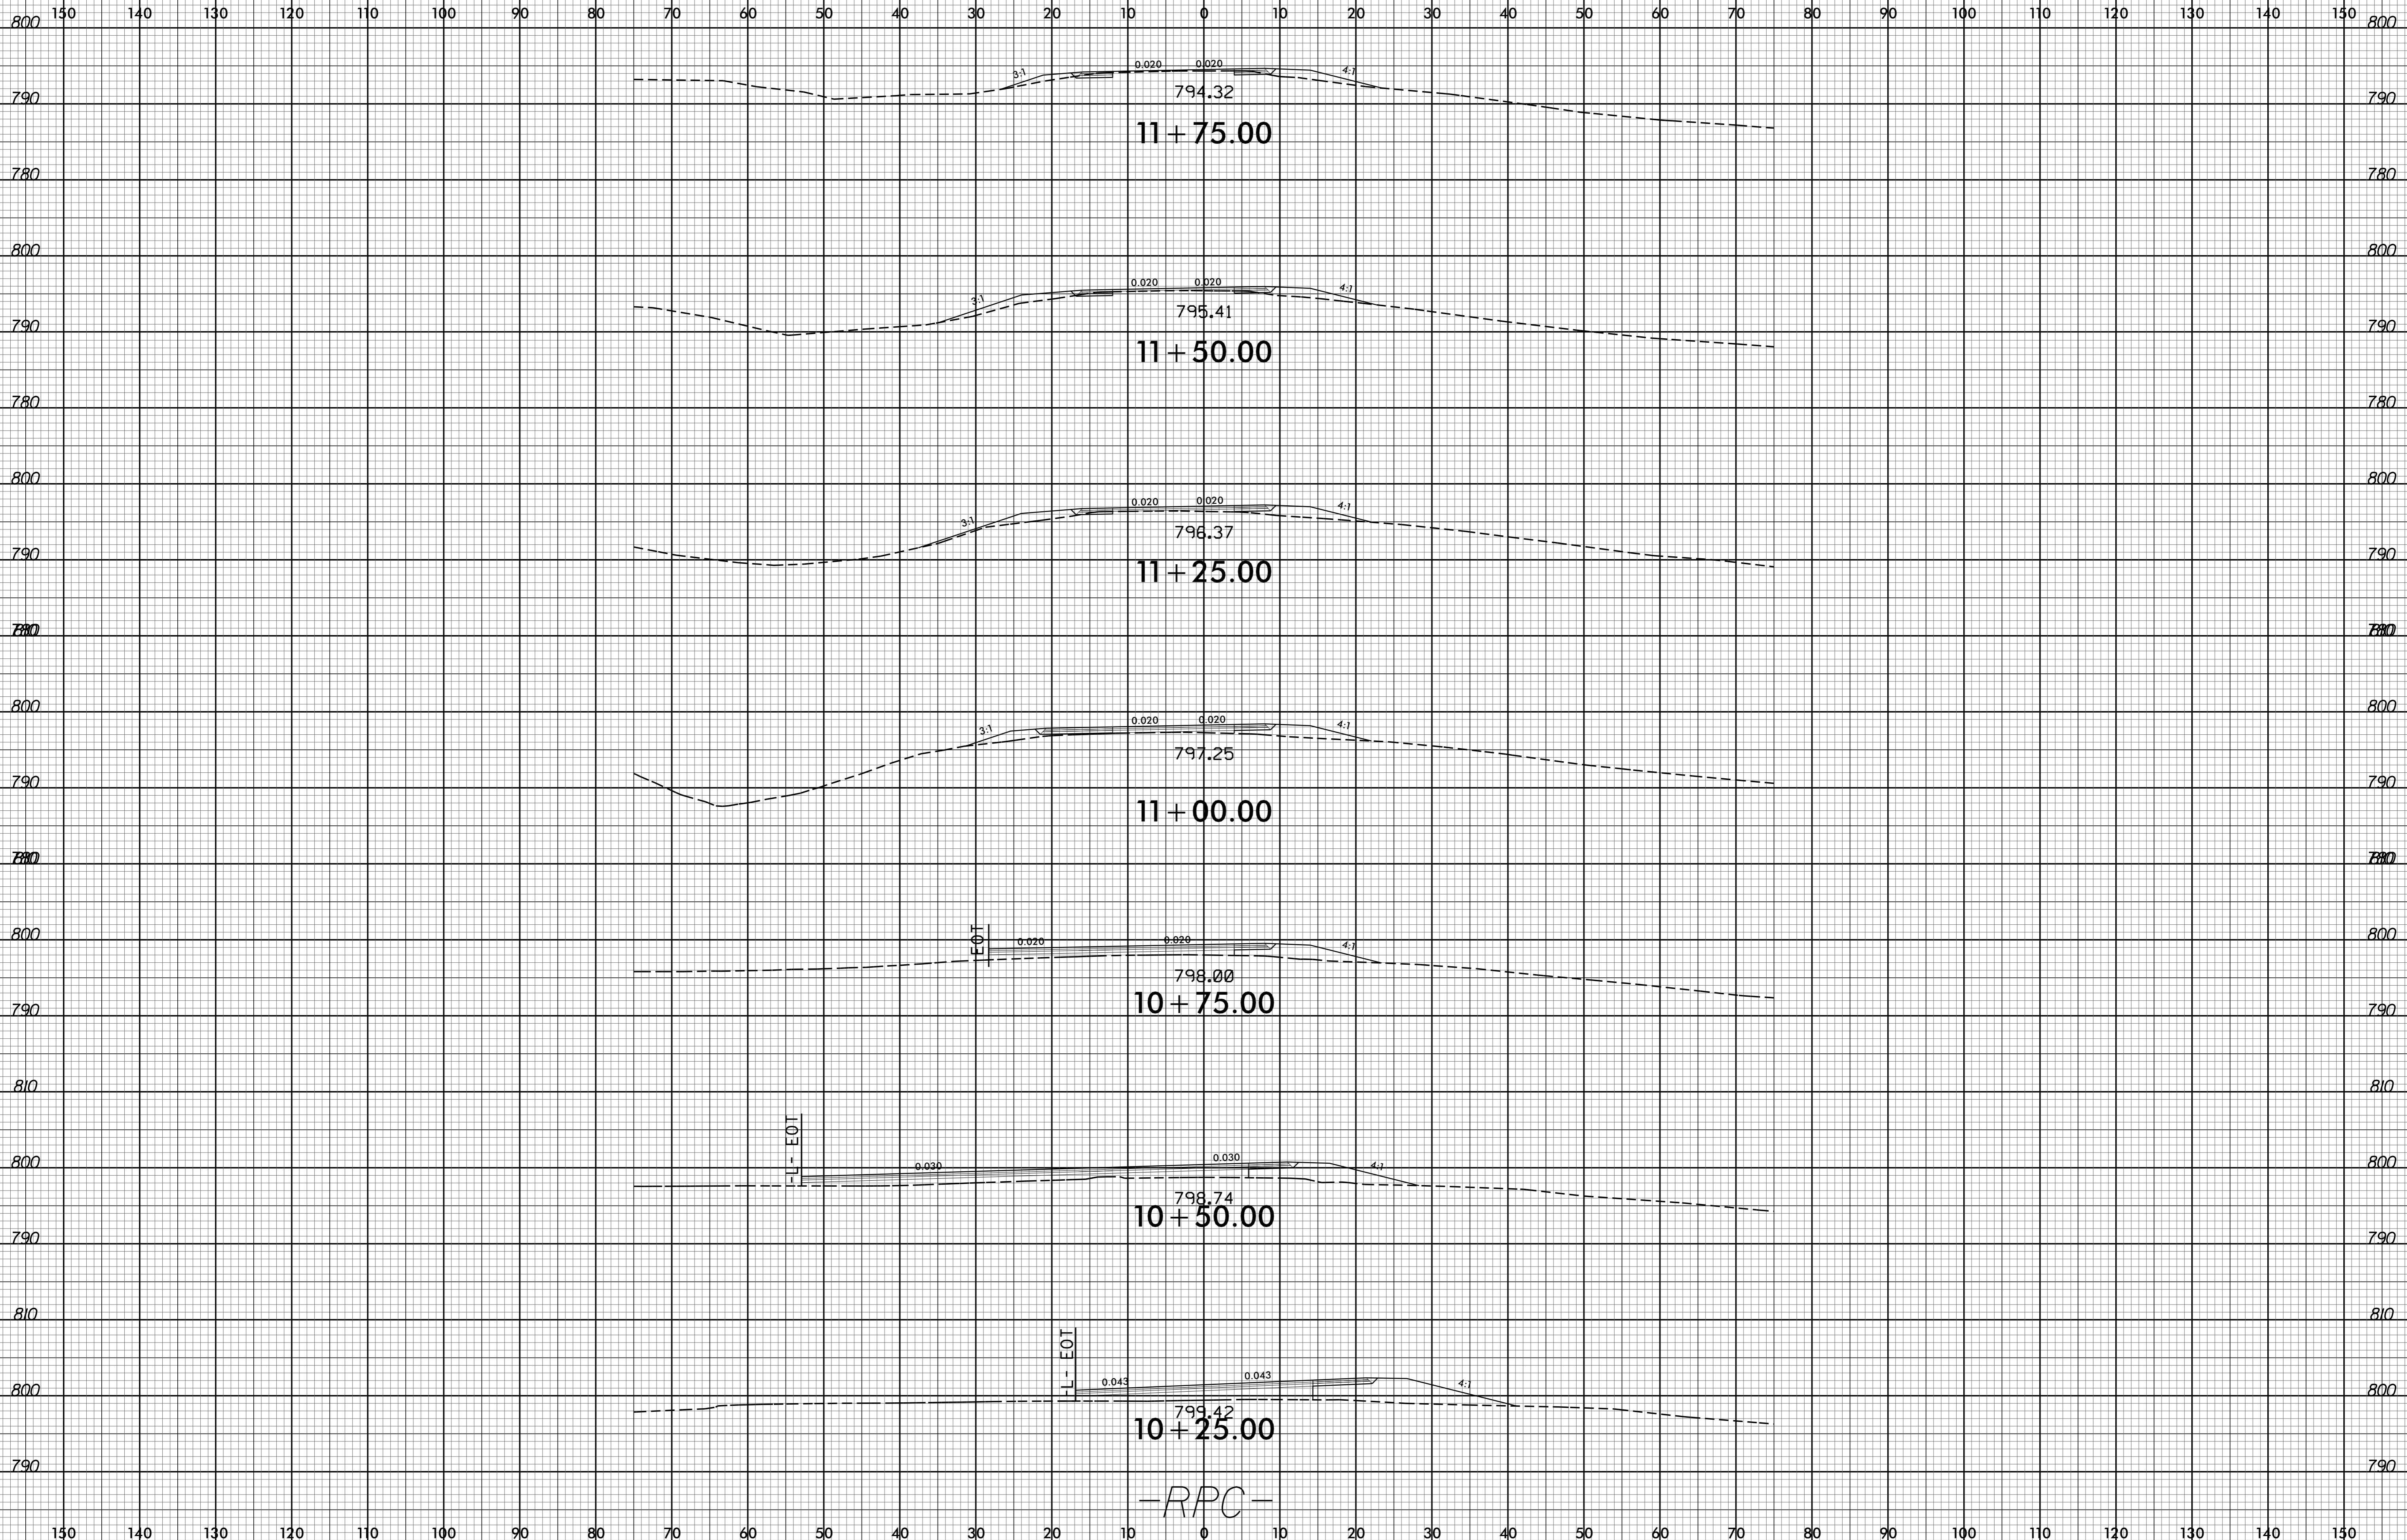

06-OCT-2022 11:42 R:\Projects\BR0094\RPC.dgn

6/23/16


150 140 130 120 110 100 90 80 70 60 50 40 30 20 10 0 10 20 30 40 50 60 70 80 90 100 110 120 130 140 150

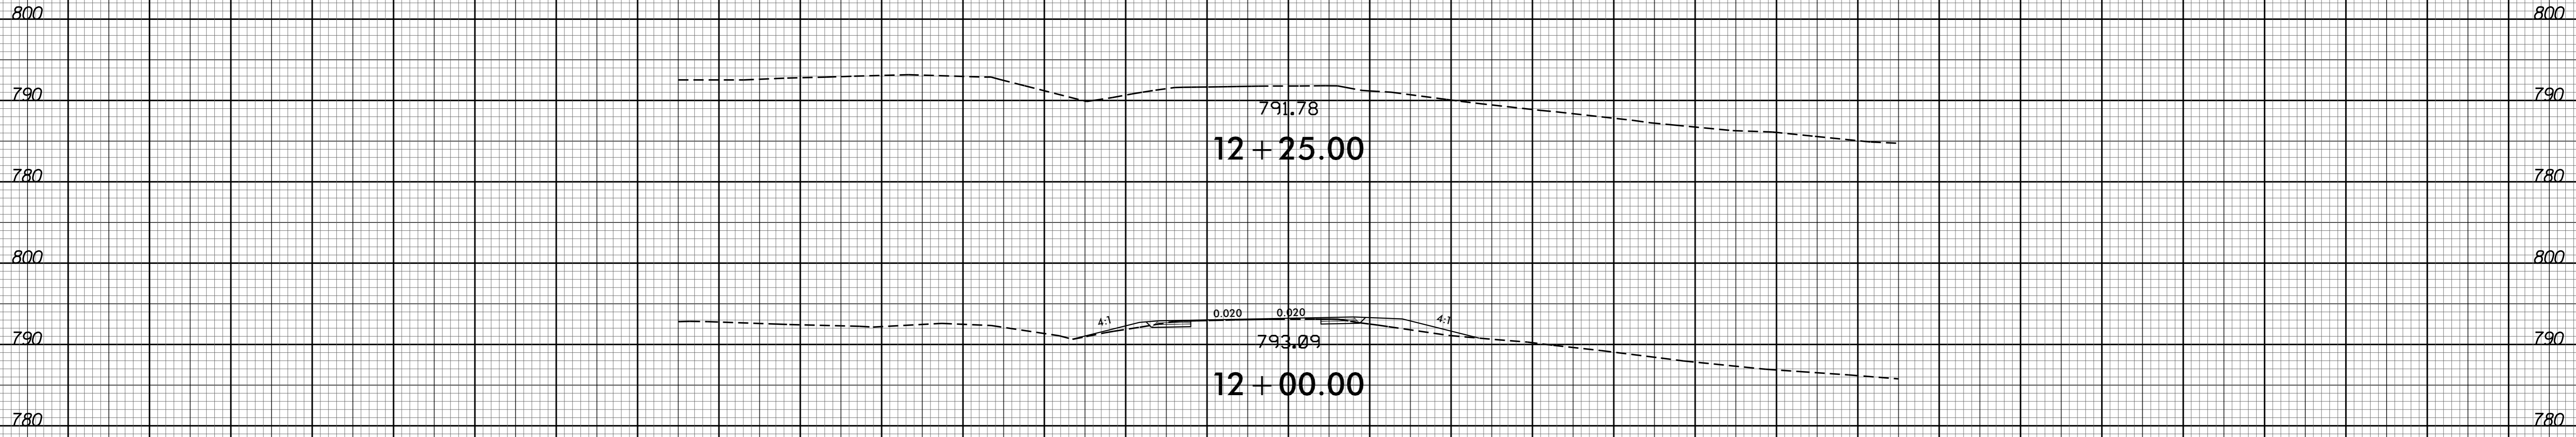

-RPC-


06-OCT-2022 11:13  
R:\PROJECTS\BR-0094\RPC.dgn

6/23/16

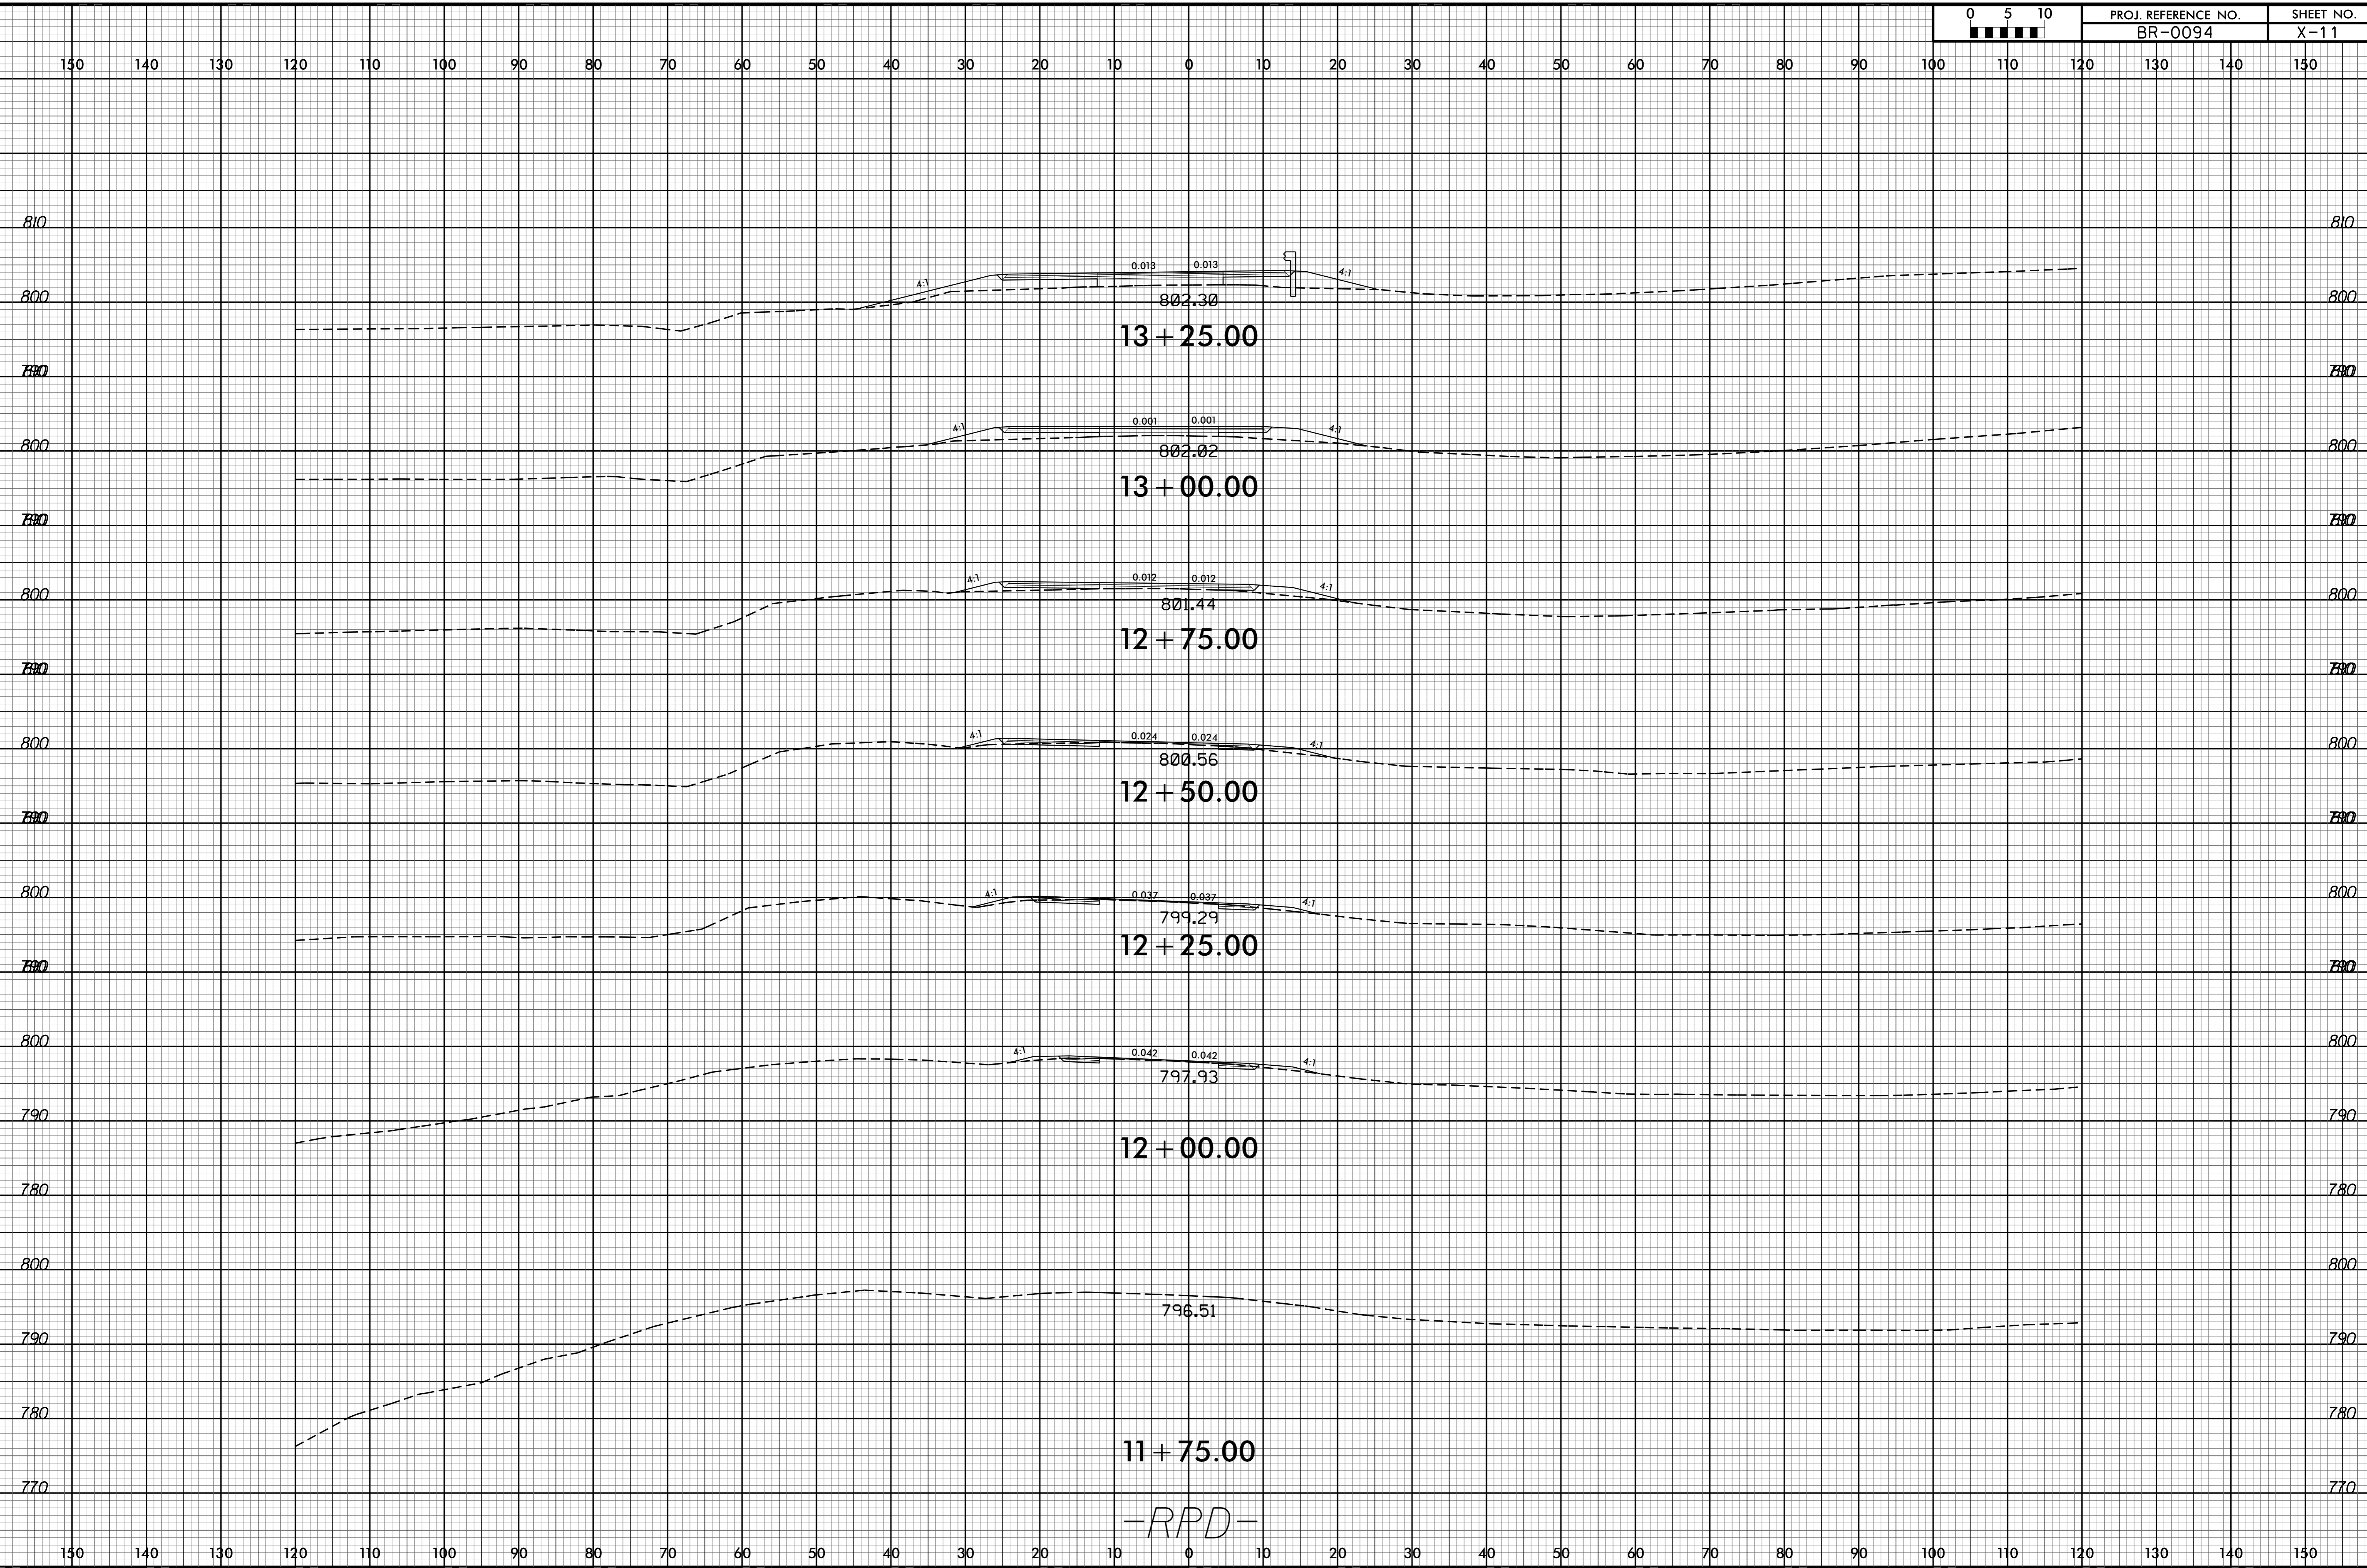


06-OCT-2022 11:14  
R:\Projects\BR\X\SC\BR0094-Rcdj\_xpl\_RPD.dgn  
3333USER\MICHAELSS

6/23/16

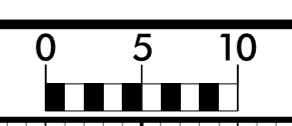

PROJ. REFERENCE NO.	SHEET NO.
BR-0094	X-12

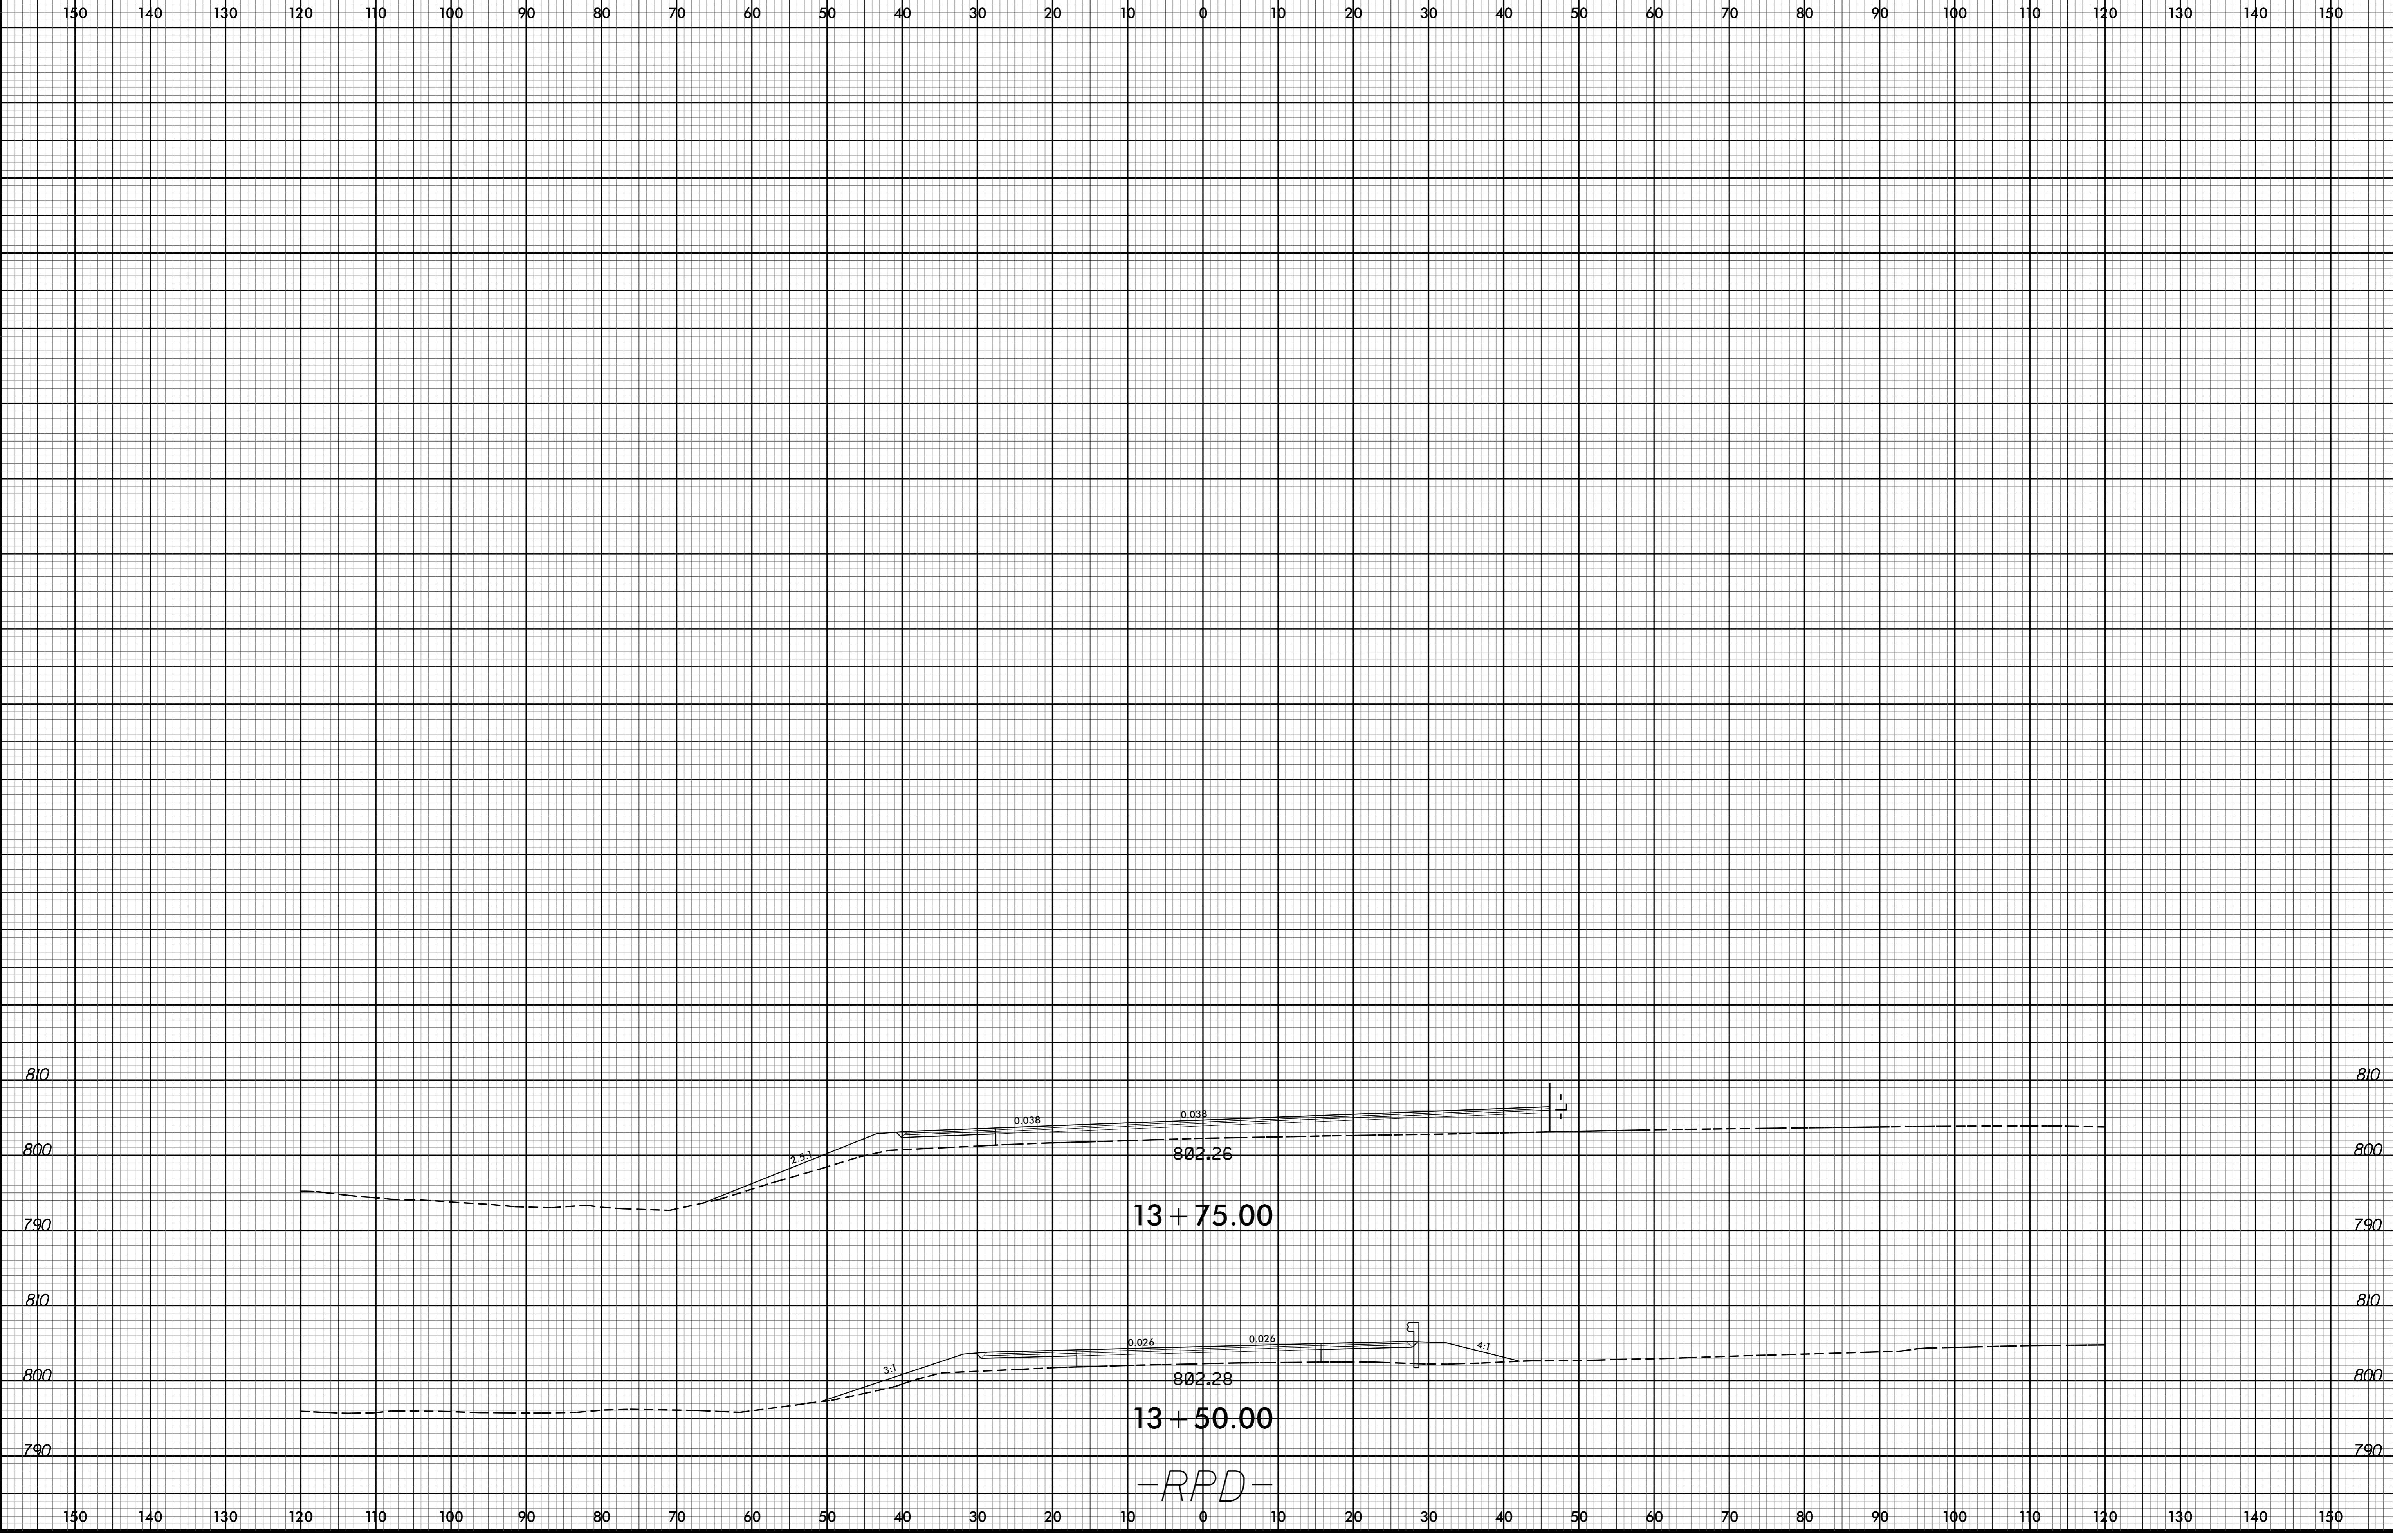

06-OCT-2022 11:14  
 R:\PROJECTS\BR-0094\BR0094-Rcd\xp1.rpd.dgn  
 333435015