


**TYPICAL SECTION NO. 1**


MAP 1 - 0+00 to 44+52  
 MAP 2 - 432+95 to 435+45  
 Map 2 - 617+76 to 620+60  
 MAP 16 - ENTIRE MAP

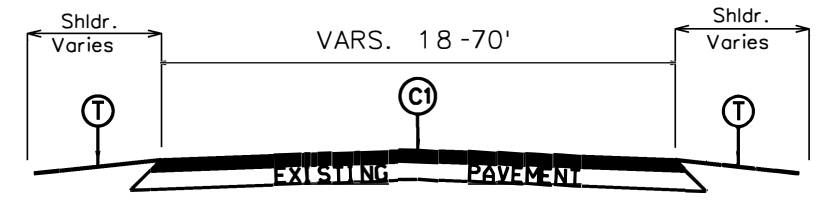

**TYPICAL SECTION NO. 2**


MAP 1 - 44+52 to 270+34  
 MAP 2 - 0+00 to 432+95  
 MAP 2 - 435+45 to 617+76  
 MAP 2 - 620+60 to 665+50  
 MAP 2 - 672+97 to 799+40  
 MAP 3 - ENTIRE MAP  
 MAP 5 - ENTIRE MAP  
 MAP 10 - ENTIRE MAP  
 MAP 11 - 0+00 to 26+97  
 MAP 11 - 30+66 to 108+77  
 MAP 12 - ENTIRE MAP  
 MAP 13 - ENTIRE MAP  
 MAP 14 - 4+87 to 25+34  
 MAP 15 - ENTIRE MAP

\*NOTE: SECTION BETWEEN 665+50 AND 672+97 OF MAP 2 WILL BE SKIPPED DUE TO TURN LANE INSTALLATION BY OTHERS.

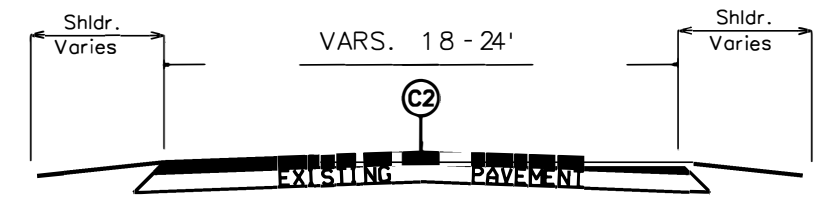


**TYPICAL SECTION NO. 3**

MAP 4 - ENTIRE MAP  
 MAP 6 - ENTIRE MAP  
 MAP 7 - ENTIRE MAP  
 MAP 8 - ENTIRE MAP  
 MAP 18 - ENTIRE MAP

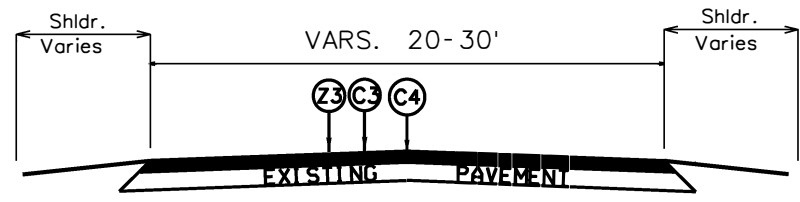

**TYPICAL SECTION NO. 4**

MAP 9 - ENTIRE MAP  
 MAP 17 - ENTIRE MAP

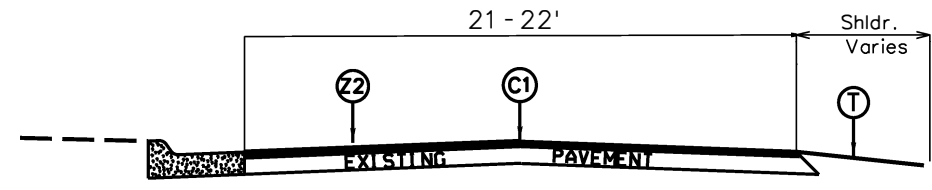

**TYPICAL SECTION NO. 5**

MAP 11 - 26+97 to 30+66  
 MAP 14 - 0+00 to 4+87

PAVEMENT SCHEDULE	
C1	PROP. APPROX. 1½" ASPHALT CONCRETE SURFACE COURSE, TYPE S9.5C, AT AN AVERAGE RATE OF 168 LBS. PER SQ. YD.
C2	PROP. APPROX. 1" ASPHALT CONCRETE SURFACE COURSE, TYPE S9.5C, AT AN AVERAGE RATE OF 112 LBS. PER SQ. YD.
C3	PROP. APPROX. 2" ASPHALT CONCRETE SURFACE COURSE, TYPE S9.5C, AT AN AVERAGE RATE OF 224 LBS. PER SQ. YD.
C4	PROP. APPROX. 4" ASPHALT CONCRETE BASE COURSE, TYPE B25.0C, AT AN AVERAGE RATE OF 456 LBS. PER SQ. YD.
Z1	MILL EXST. ASPHALT PAVMENT APPROX. 1 1/2" IN DEPTH
Z2	MILL EXST. ASPHALT PAVMENT APPROX. 0 - 1 1/2" IN DEPTH
Z3	MILL EXST. ASPHALT PAVMENT APPROX. 5" IN DEPTH
T	AGGREGATE SHOULDER BORROW (SHOULDER RECONSTRUCTION, WIDTH VARIES 2'-6')
Y1	INCIDENTAL MILLING

Checked by:

Drawn by: G. Brittain