



# DETAILS AND NOTES

## PAVEMENT TIE-IN DETAIL

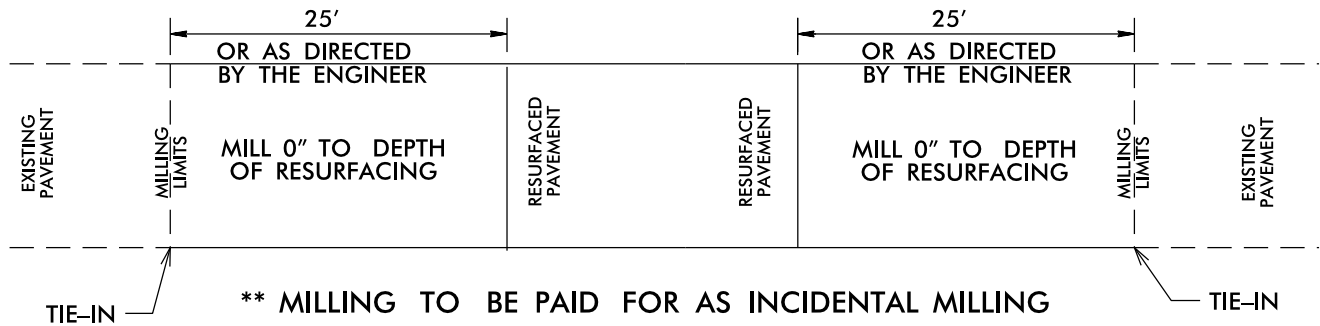

## DETAILS OF PATCHING EXISTING PAVEMENT PRIOR TO RESURFACING

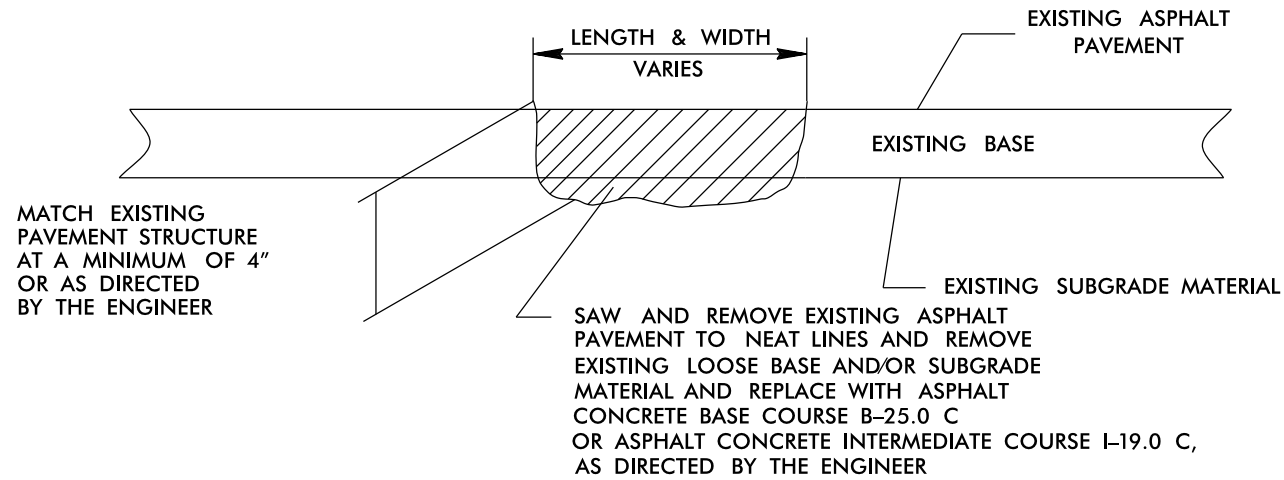

## PROJECT NOTES

- ONE COAT OF PAINT MARKINGS TO BE APPLIED ON MAPS 1,2, AND 3.  
PERMANENT MARKINGS TO BE HANDLED ON A LATER PROJECT.