
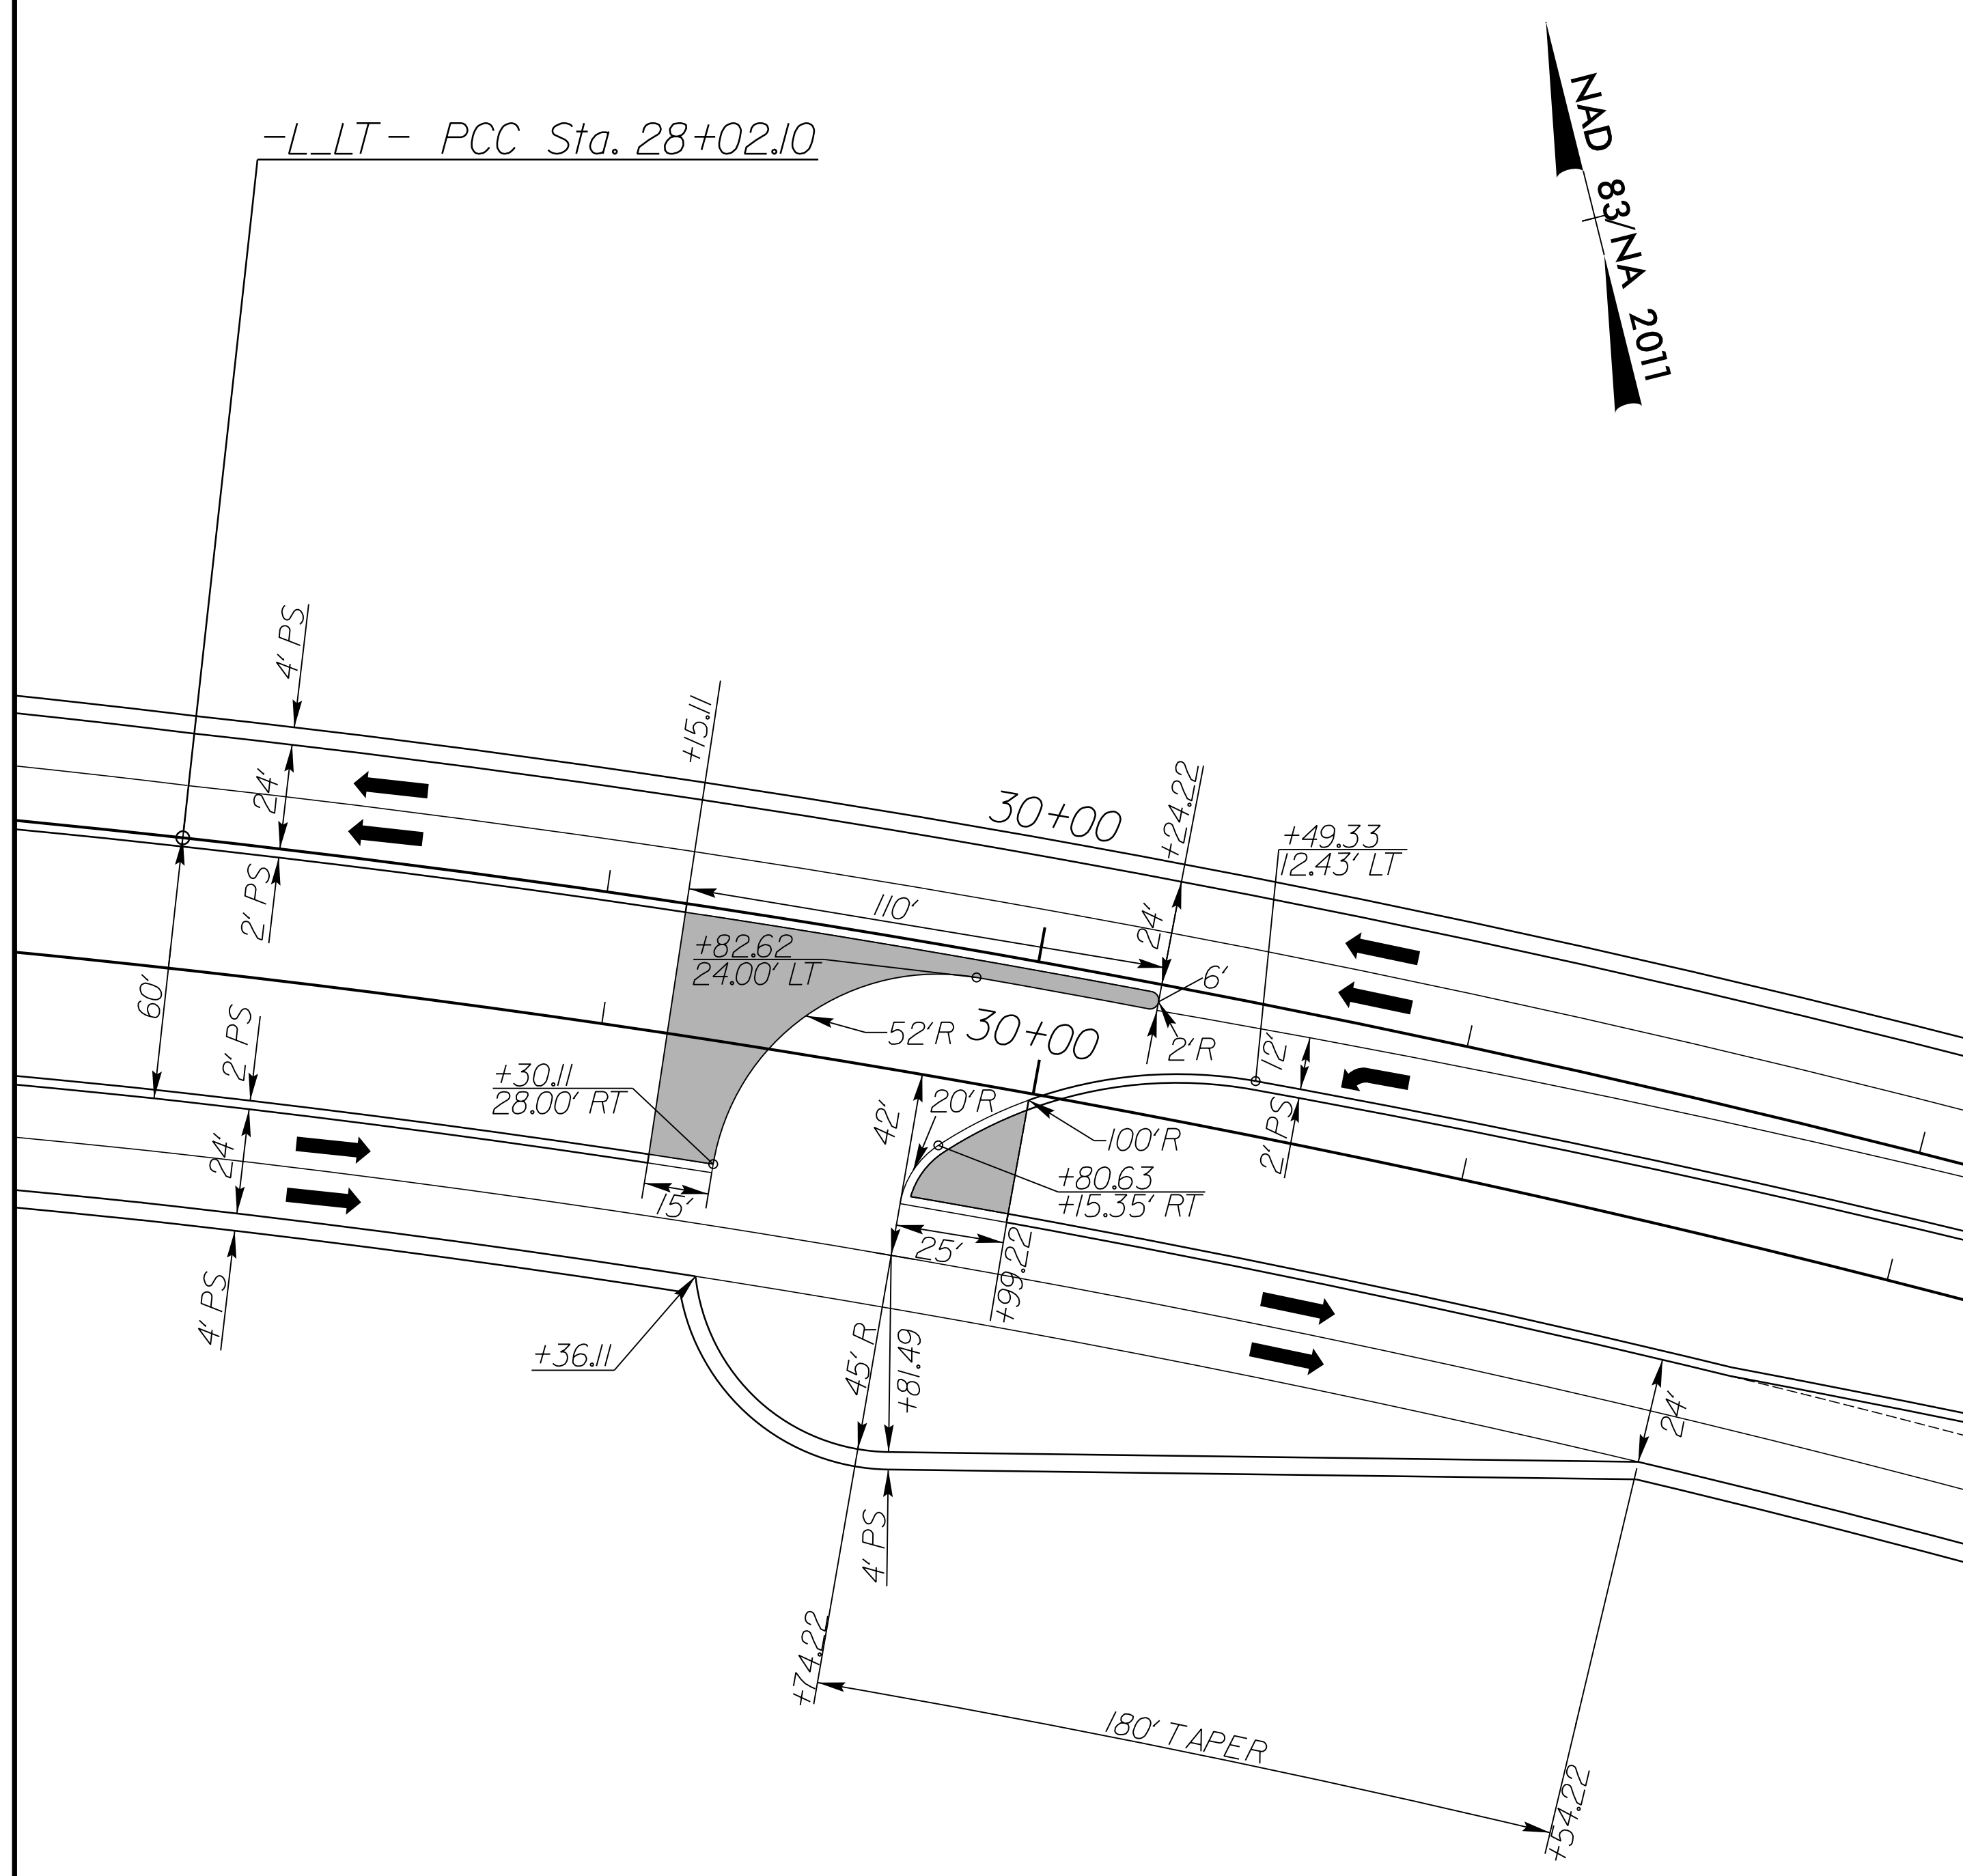


6/2/09

1/9/2007
R:\Projects\W5701B_Rdy.dtl.2B-1.dgn
sheh


PROJECT REFERENCE NO. W-5701B	SHEET NO. 2B-1
ROADWAY DESIGN ENGINEER	
	
DOCUMENT NOT CONSIDERED FINAL UNLESS ALL SIGNATURES COMPLETED	



DETAIL SHOWING
INTERSECTION OF -L- US 158 AT U-TURN BULB
 Scale 1" = 30"

SEE SHEET 5 FOR ROADWAY PLAN VIEW

5" CONC. MONOLITHIC ISLAND KEYED-IN

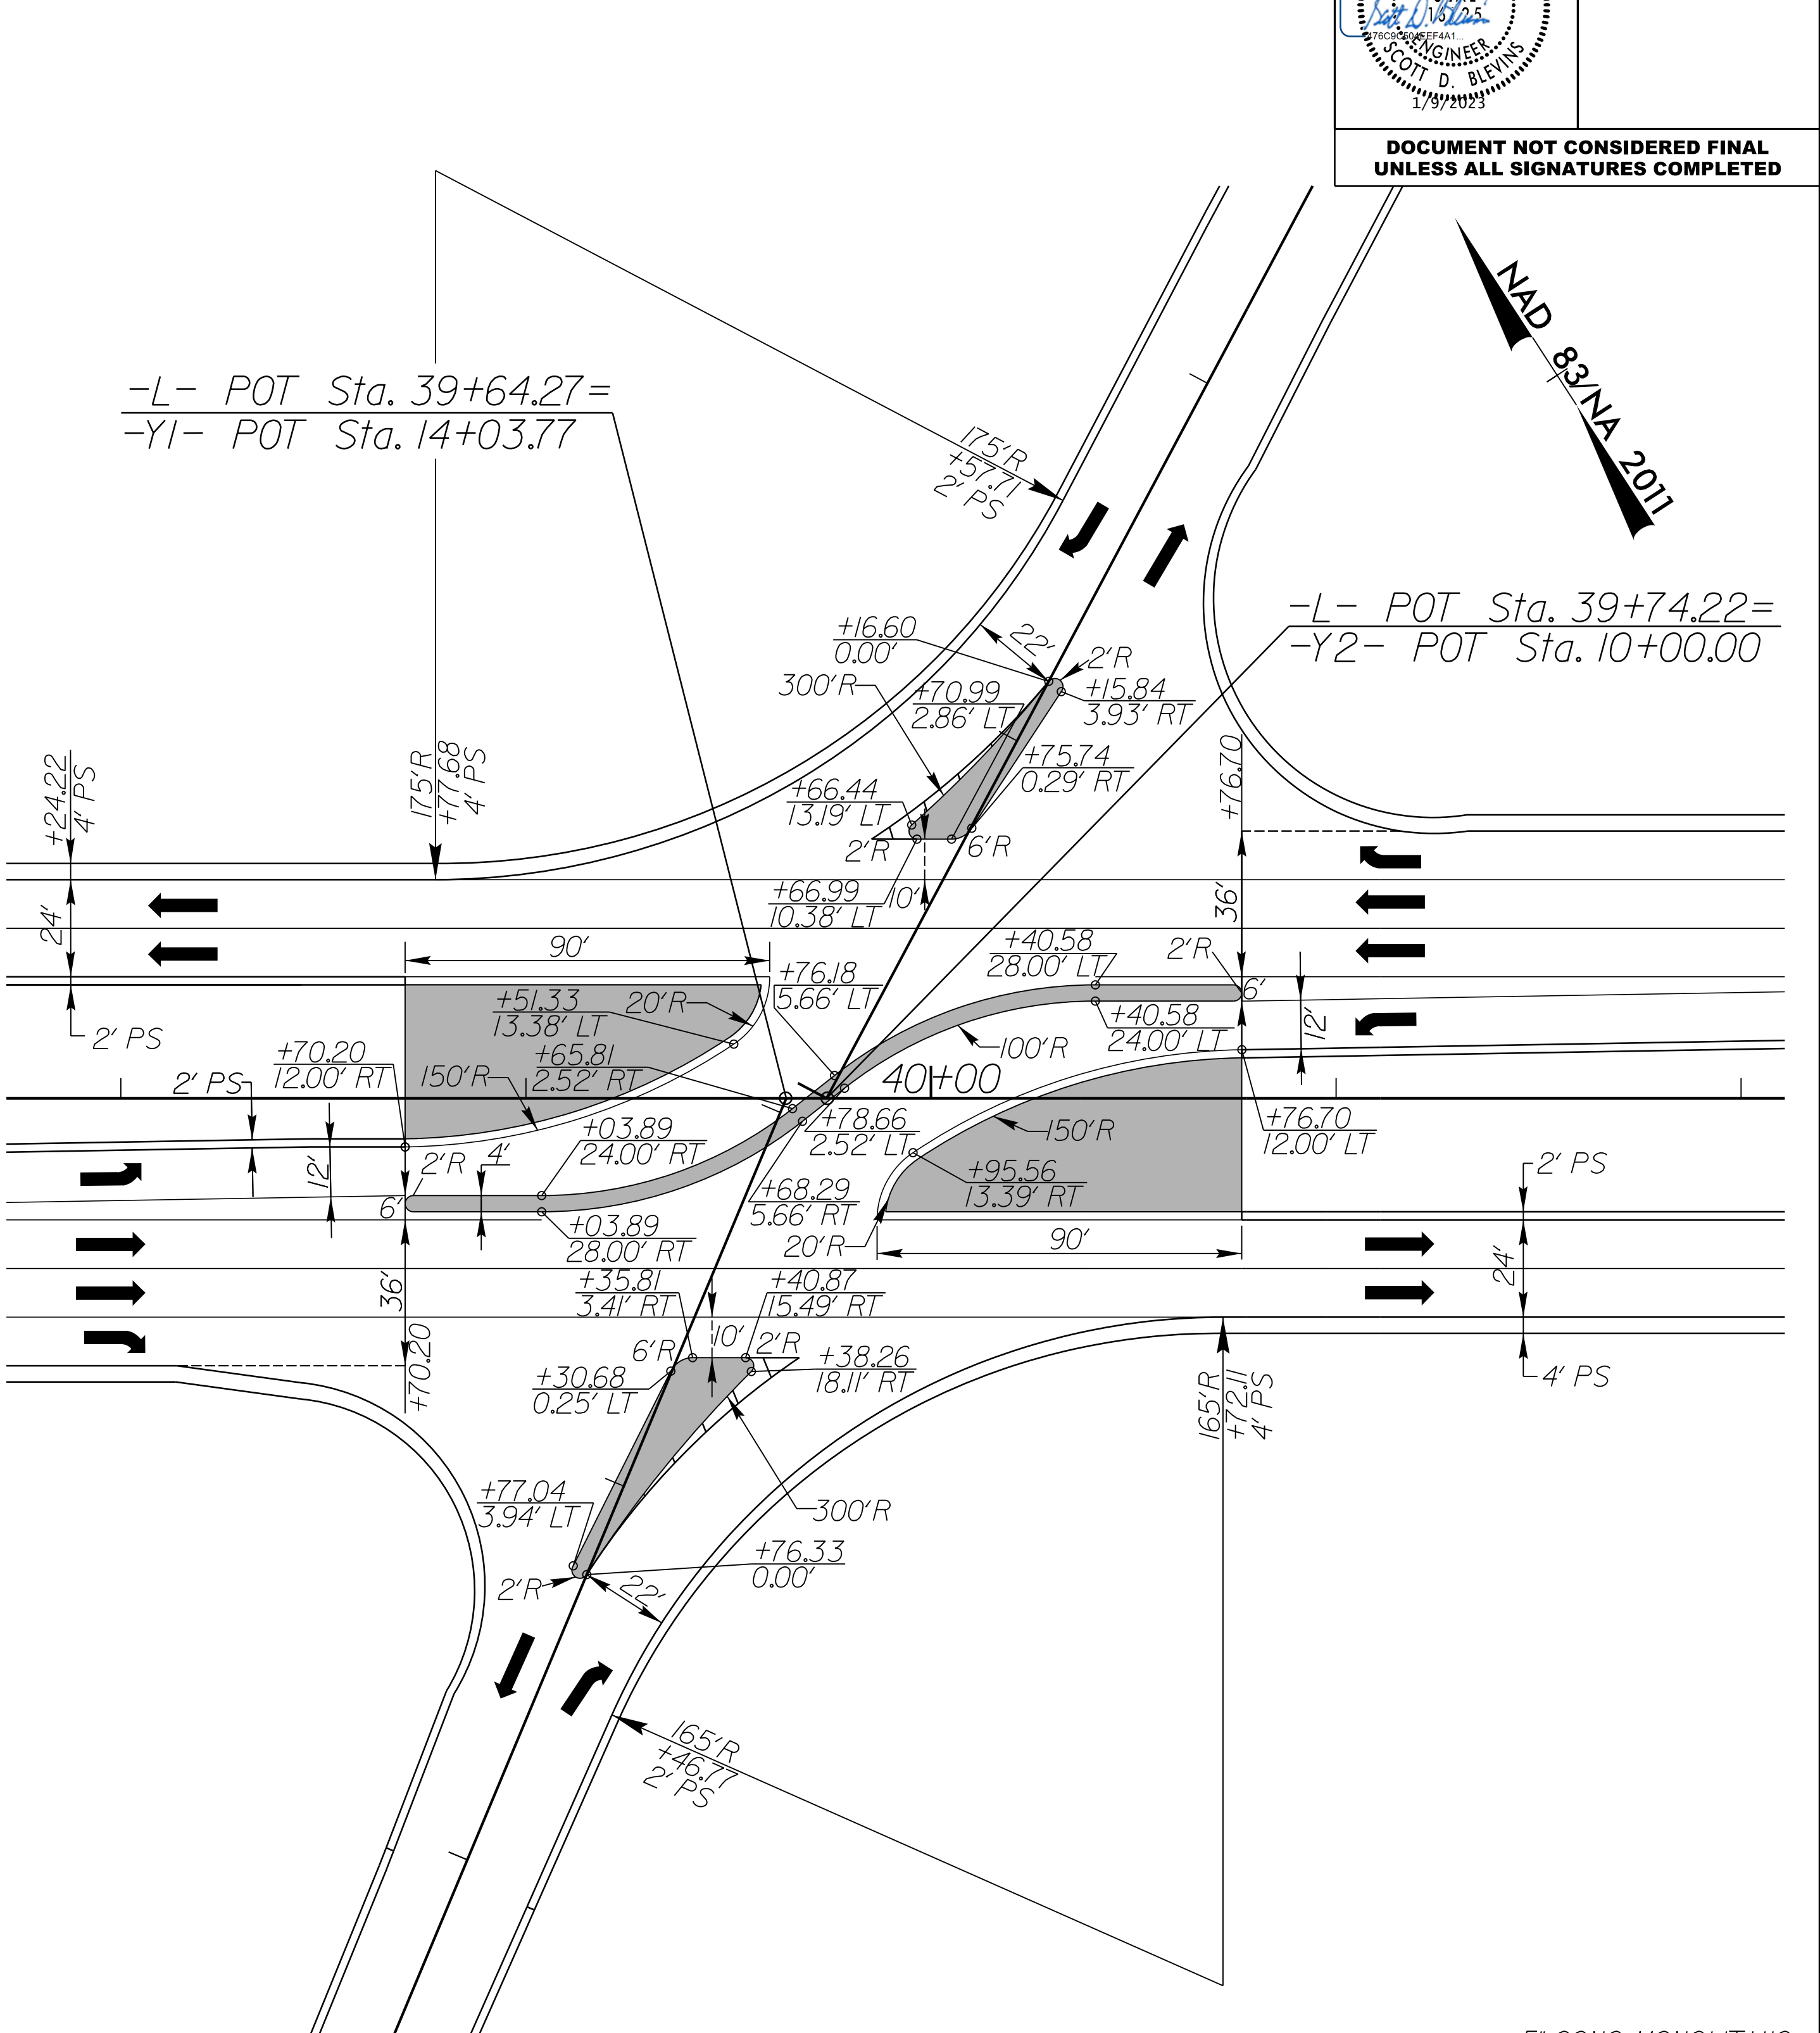

DETAIL SHOWING
INTERSECTION OF -L- US 158 AT -Y1- US 258
& -Y2- US 158 BUS.
 Scale 1" = 30'

SEE SHEET 6 FOR ROADWAY PLAN VIEW

5" CONC. MONOLITHIC ISLAND KEYED-IN



P: (919) 878-9560
 8601 Six Forks Road, Forum 1, Suite 700
 Raleigh, North Carolina 27615-3960
 NC License No. F-0112
 Engineers | Construction Managers | Planners | Scientists
 www.rkk.com
 Responsive People | Creative Solutions