
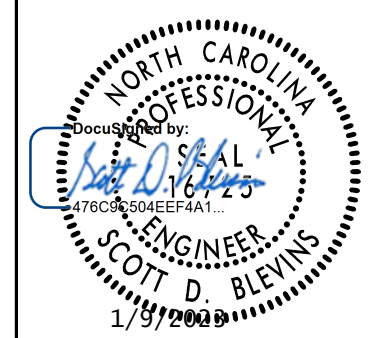


8/17/09

PROJECT REFERENCE NO. W-5701B	SHEET NO. 2B-4
RW SHEET NO.	
ROADWAY DESIGN ENGINEER	
	
DOCUMENT NOT CONSIDERED FINAL UNLESS ALL SIGNATURES COMPLETED	

NAD 83/NA 2011

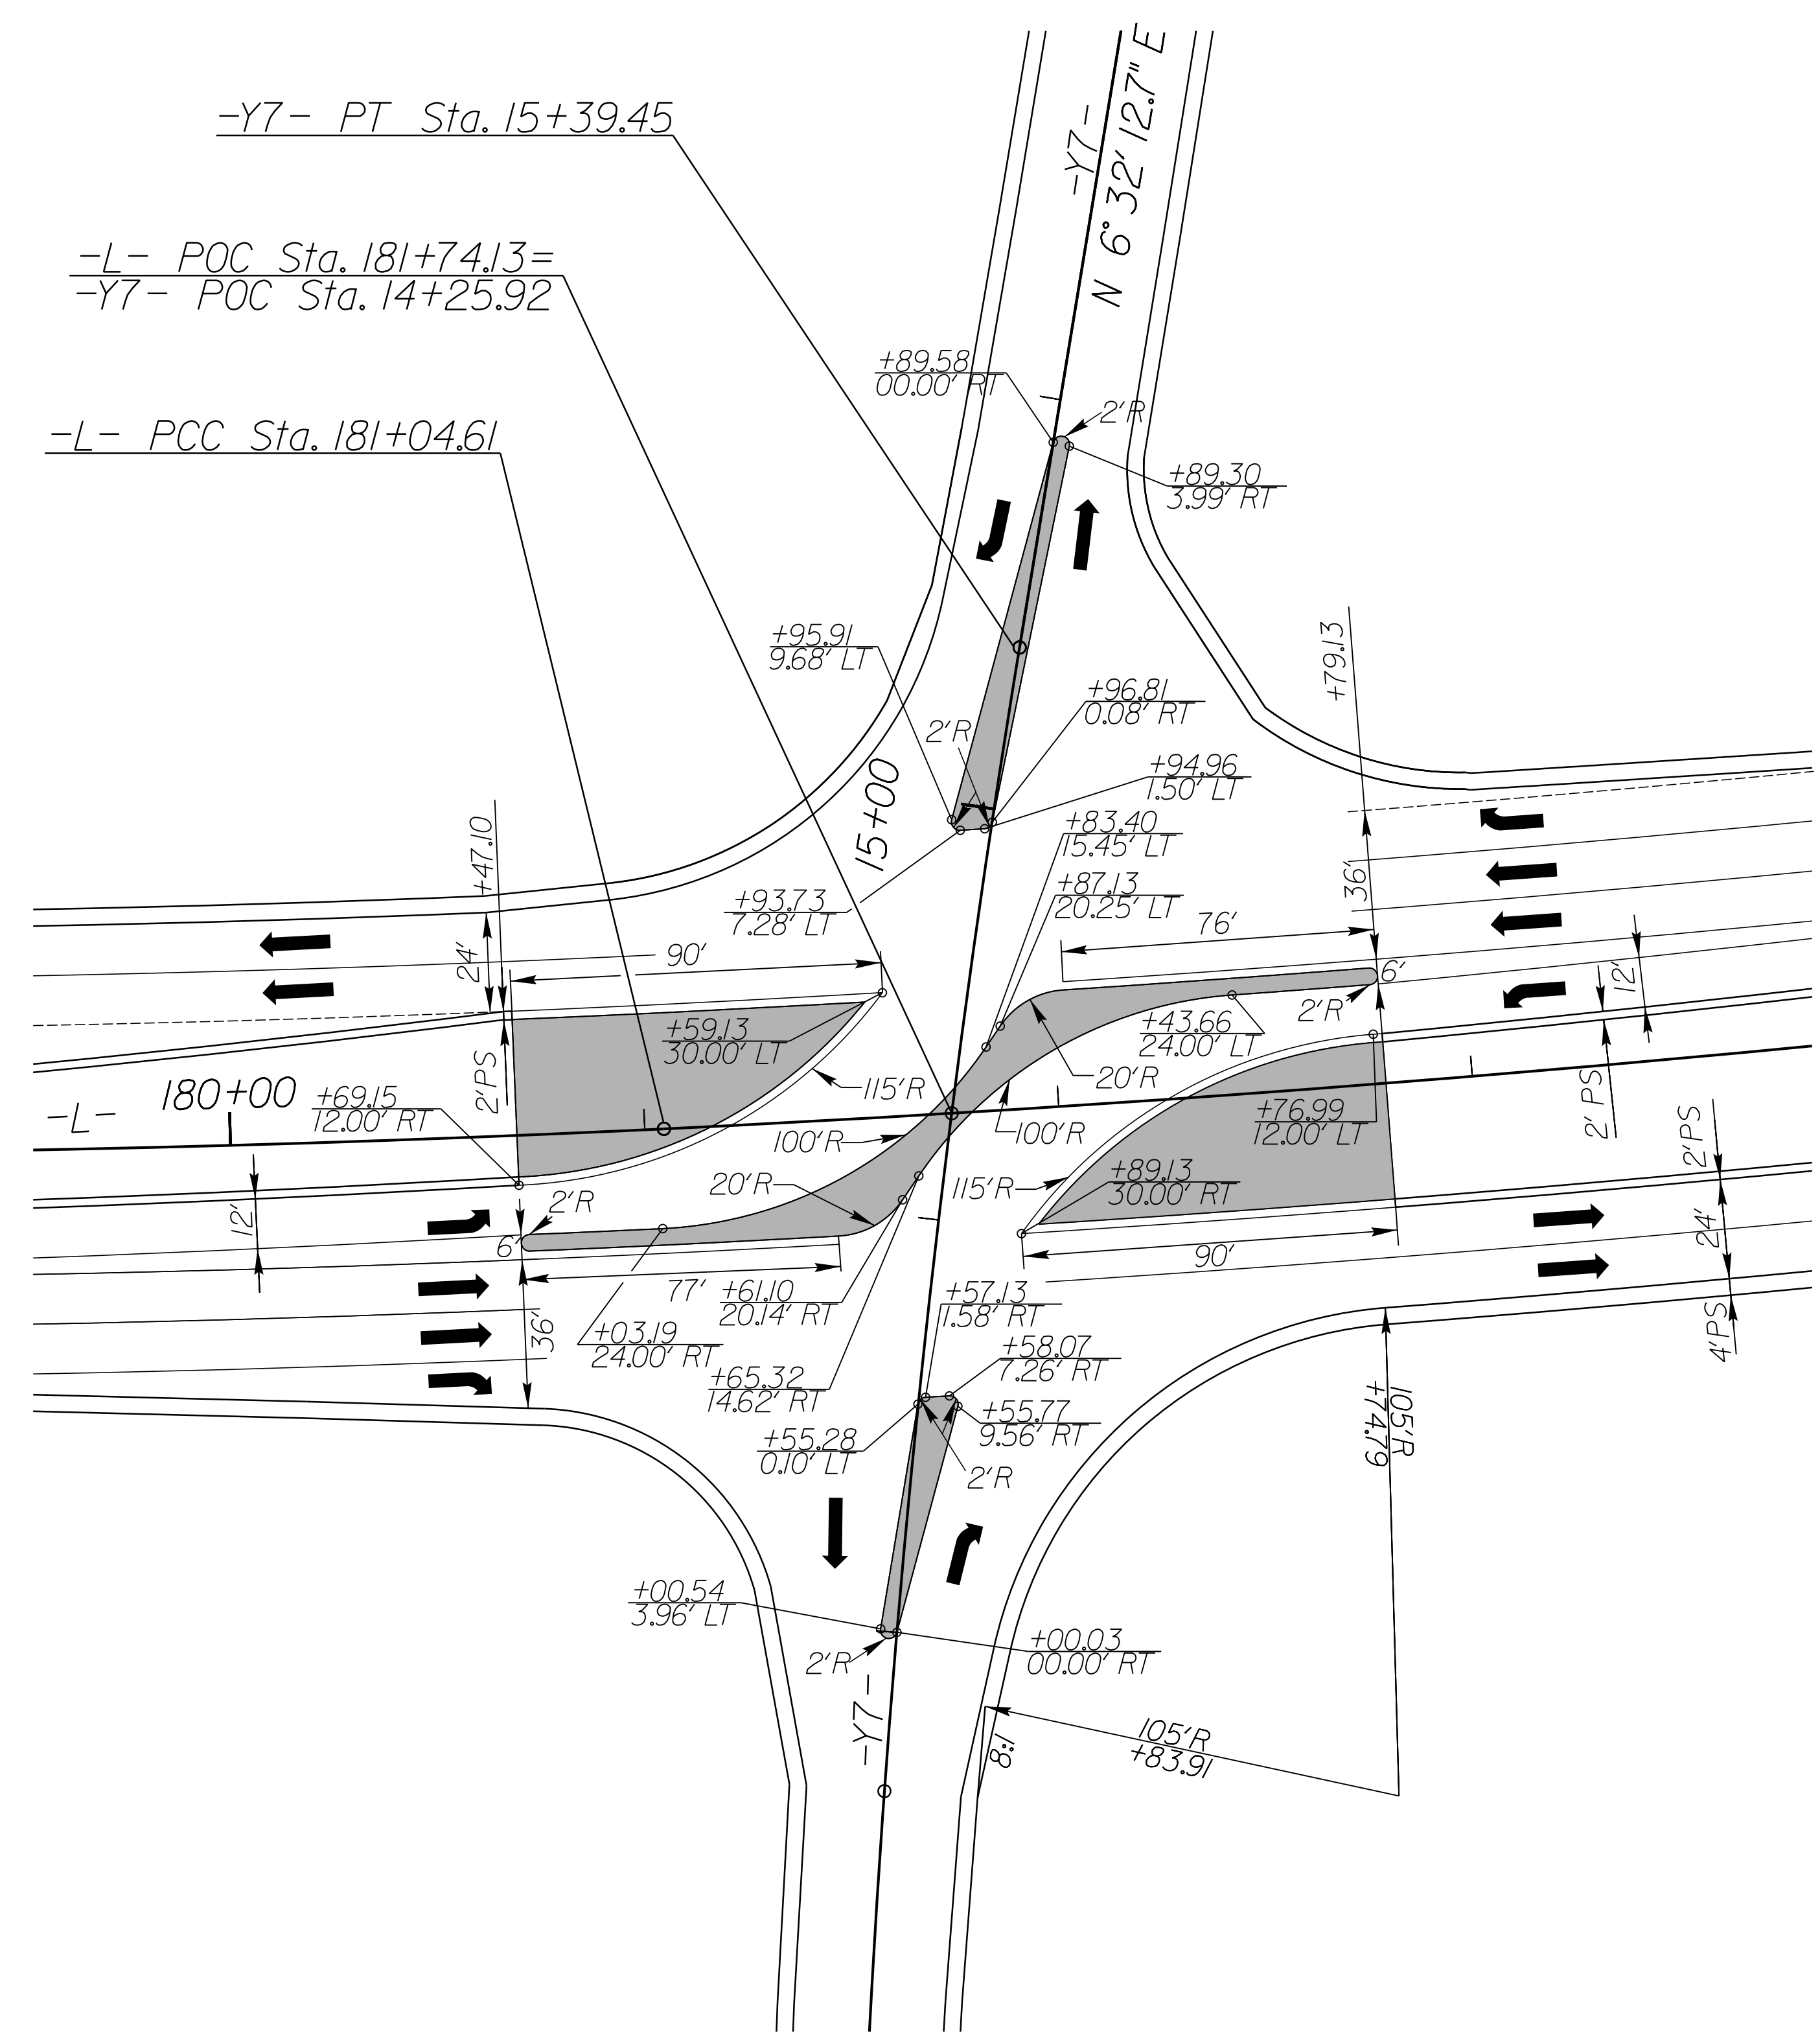

DETAIL SHOWING
 INTERSECTION OF -L- US 158 AT
 -Y7- NC HWY. 11
 Scale 1" = 30'

SEE SHEET 9 FOR ROADWAY PLAN VIEW

5' CONC. MONOLITHIC ISLAND KEYED-IN

RK&K
 P: (919) 878-9560
 8601 Six Forks Road, Forum 1, Suite 700
 Raleigh, North Carolina 27615-3960
 NC License No. F-0112

Engineers | Construction Managers | Planners | Scientists
 www.rkk.com
 Responsive People | Creative Solutions

I:\9\2007\13\Facilities\Proj\W5701B_Rdwy.dtl.2B-4.dgn