
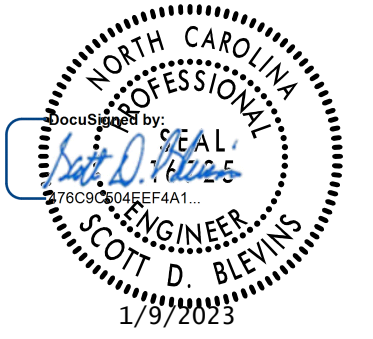


8/17/99

PROJECT REFERENCE NO. W-5701B	SHEET NO. 2B-5
RW SHEET NO.	
ROADWAY DESIGN ENGINEER	
	
DOCUMENT NOT CONSIDERED FINAL UNLESS ALL SIGNATURES COMPLETED	


NAD 83/NA 2011

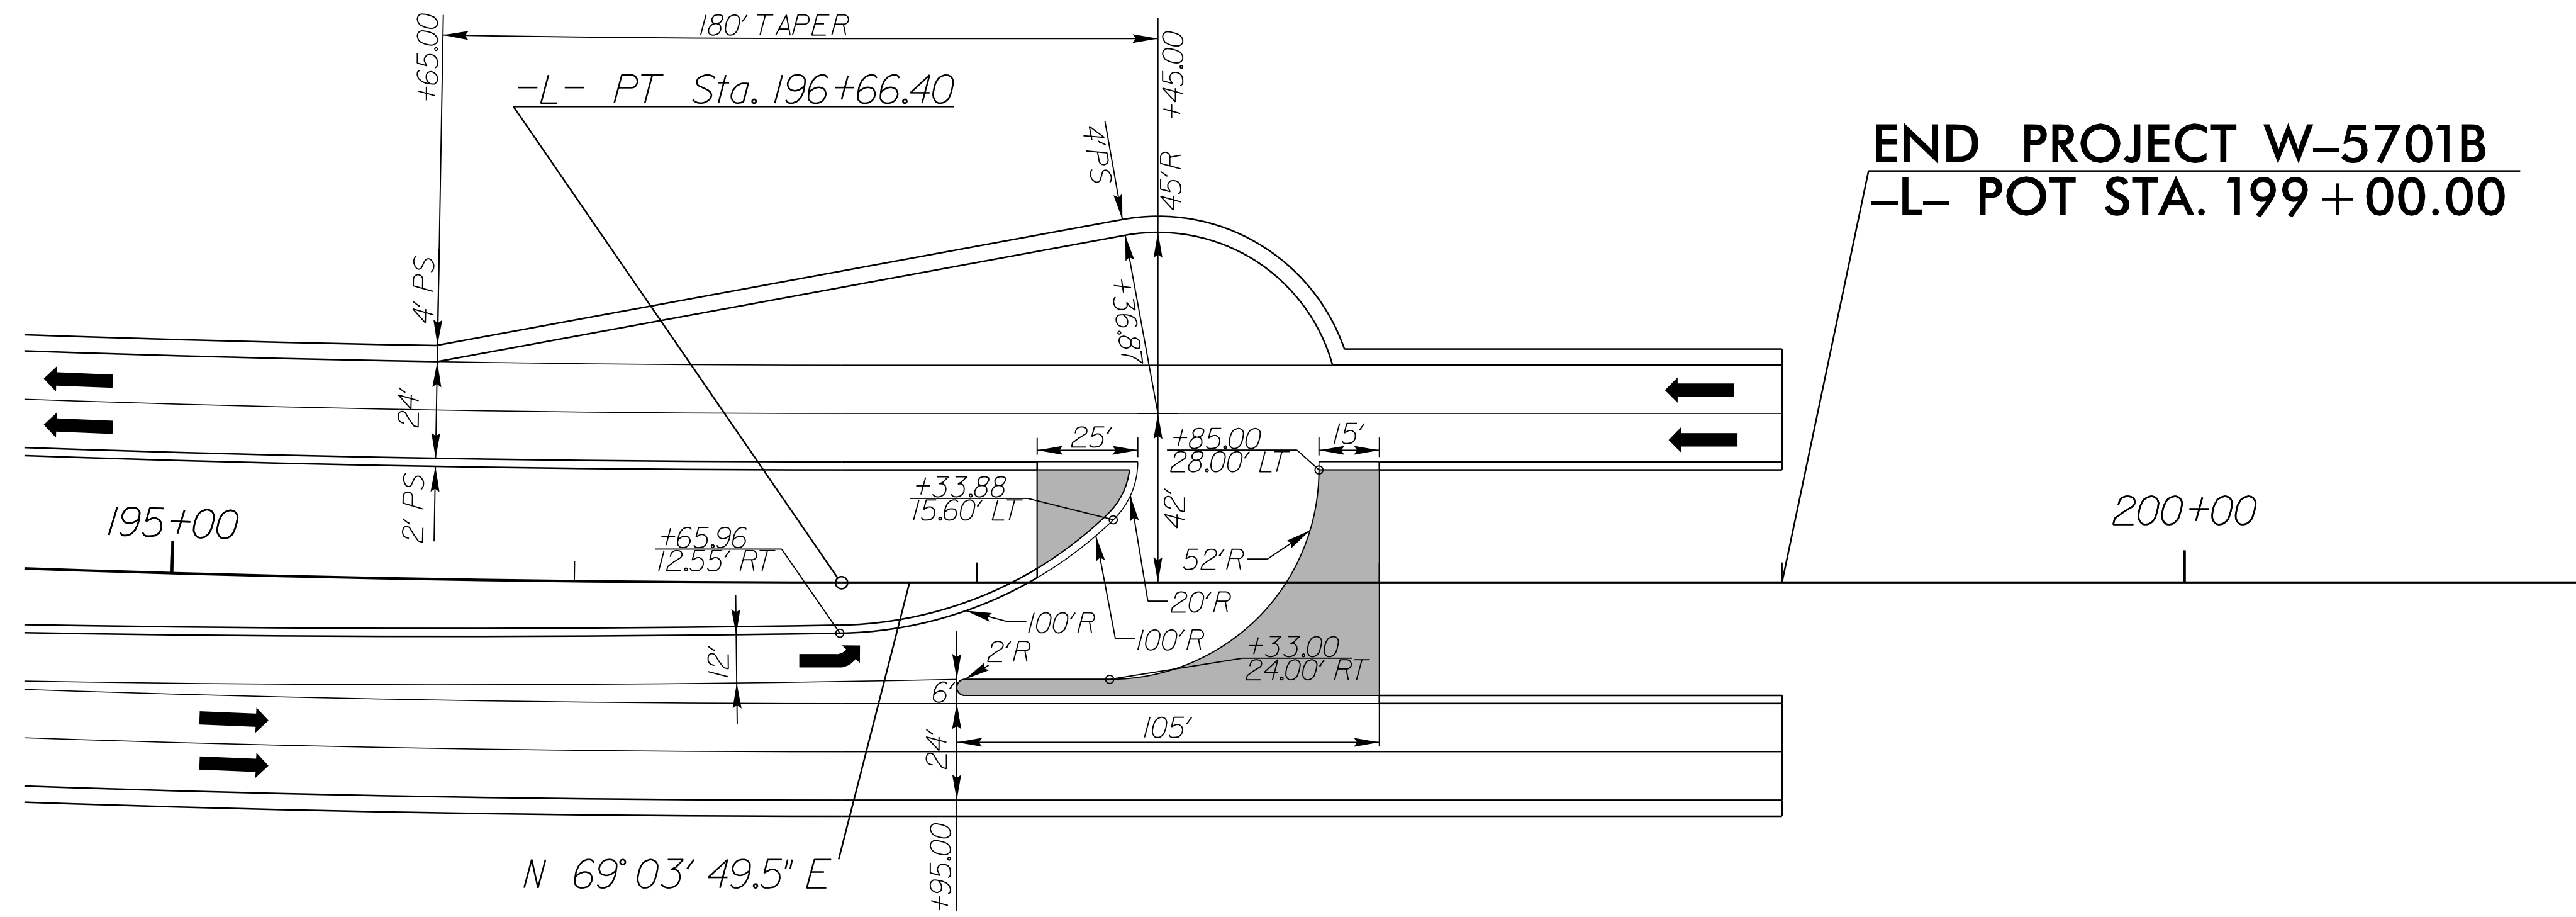

**DETAIL SHOWING  
INTERSECTION OF -L- US 158  
AT U-TURN BULB  
Scale 1" = 30'**

SEE SHEETS 10 & 11 FOR ROADWAY PLAN VIEW

5" CONC. MONOLITHIC ISLAND KEYED-IN



P: (919) 878-9560  
8601 Six Forks Road, Forum 1, Suite 700  
Raleigh, North Carolina 27615-3960  
NC License No. F-0112

Engineers | Construction Managers | Planners | Scientists  
www.rkk.com  
Responsive People | Creative Solutions

I:\9\2023\13\Facilities\Procj\W5701B\_Rdwy\_dtl\_2B-5.dgn