
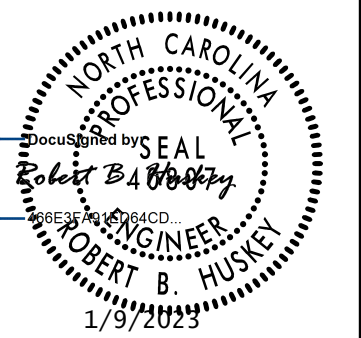
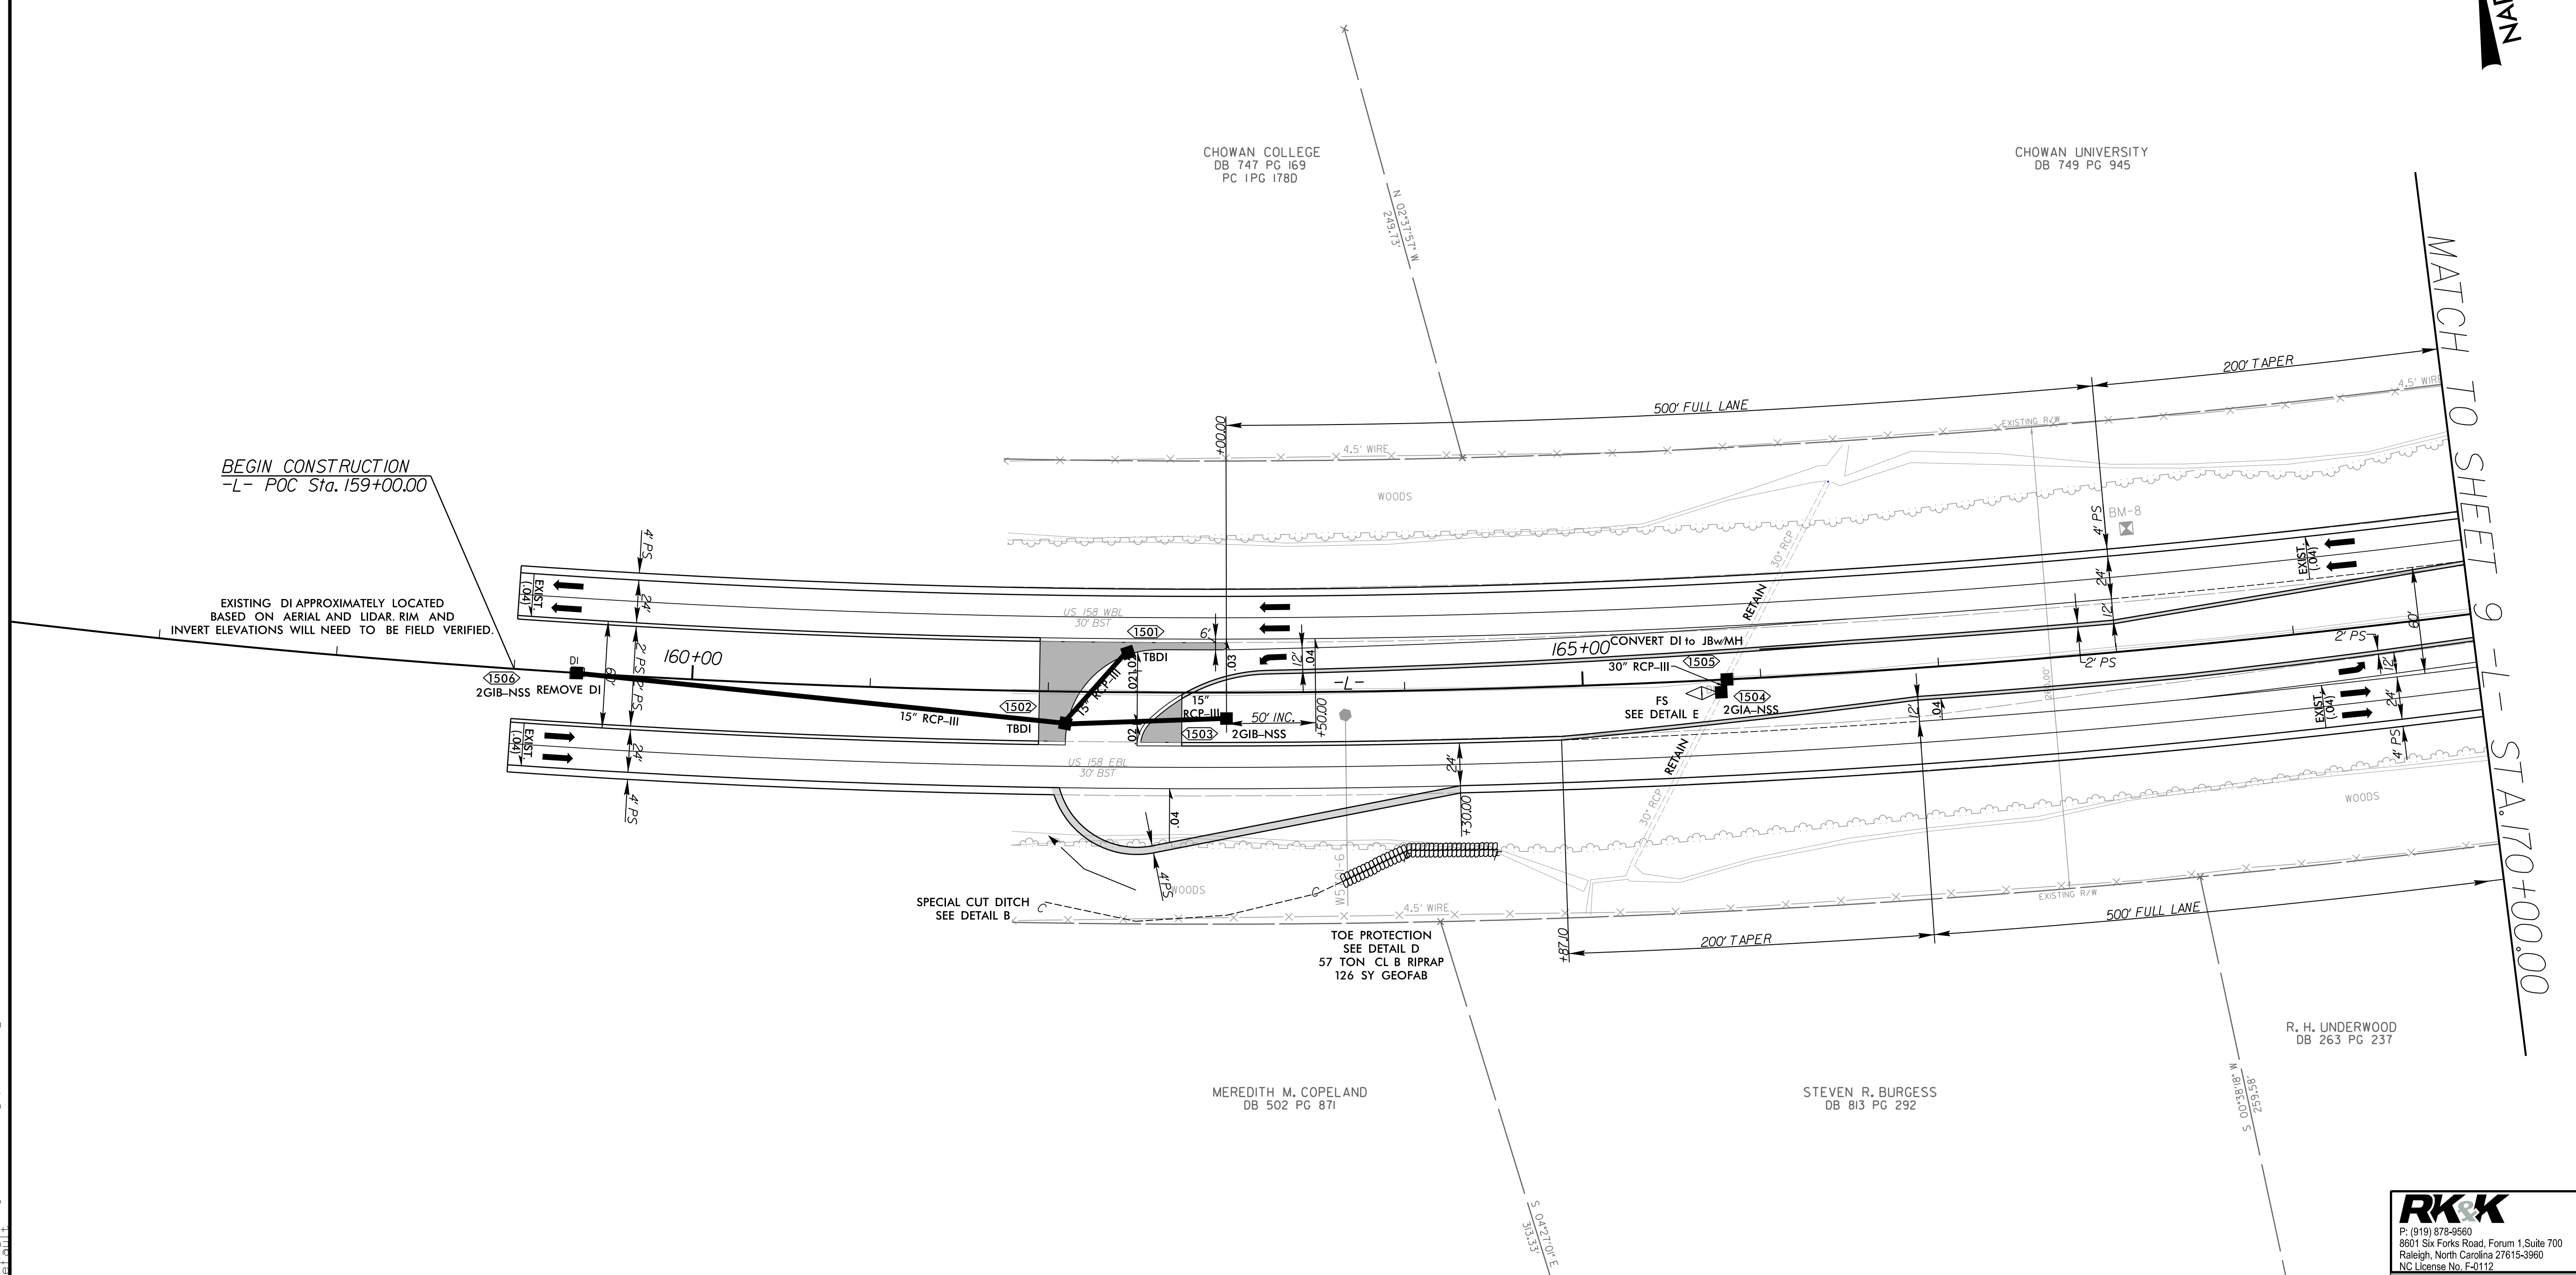


5/14/99

-L-  
 PI Sta 165+43.38  
 $\Delta = 20^{\circ}53'20.9''$  (LT)  
 $D = 1'00'18.7''$   
 $L = 2,078.13'$   
 $T = 1,050.73'$   
 $R = 5,700.00'$   
 SE = EXIST.

PROJECT REFERENCE NO. W-5701B	SHEET NO. 8
ROADWAY DESIGN ENGINEER	HYDRAULICS ENGINEER
	
DOCUMENT NOT CONSIDERED FINAL UNLESS ALL SIGNATURES COMPLETED	

1102 AN/88 NAD



R:\Road\2023\05\W5701B\_Rdy\_esh\_08.dgn  
 1/9/2023 10:51:11 AM

R. H. UNDERWOOD  
 DB 263 PG 237

MEREDITH M. COPELAND  
 DB 502 PG 871

STEVEN R. BURGESS  
 DB 813 PG 292

SEE SHEET 2B-3 FOR INTERSECTION DETAIL

**RK&K**  
 P: (919) 878-0560  
 8601 Six Forks Road, Forum 1, Suite 700  
 Raleigh, North Carolina 27615-3960  
 NC License No. F-0112  
 Engineers | Construction Managers | Planners | Scientists  
 www.rkk.com  
 Responsive People | Creative Solutions