


5/14/99

PROJECT REFERENCE NO. W-5701B	SHEET NO. 11
RW SHEET NO.	
ROADWAY DESIGN ENGINEER	HYDRAULICS ENGINEER
DOCUMENT NOT CONSIDERED FINAL UNLESS ALL SIGNATURES COMPLETED	

NAD 83 NA 2011

MATCH TO SHEET 10 -L- STA. 197+00.00

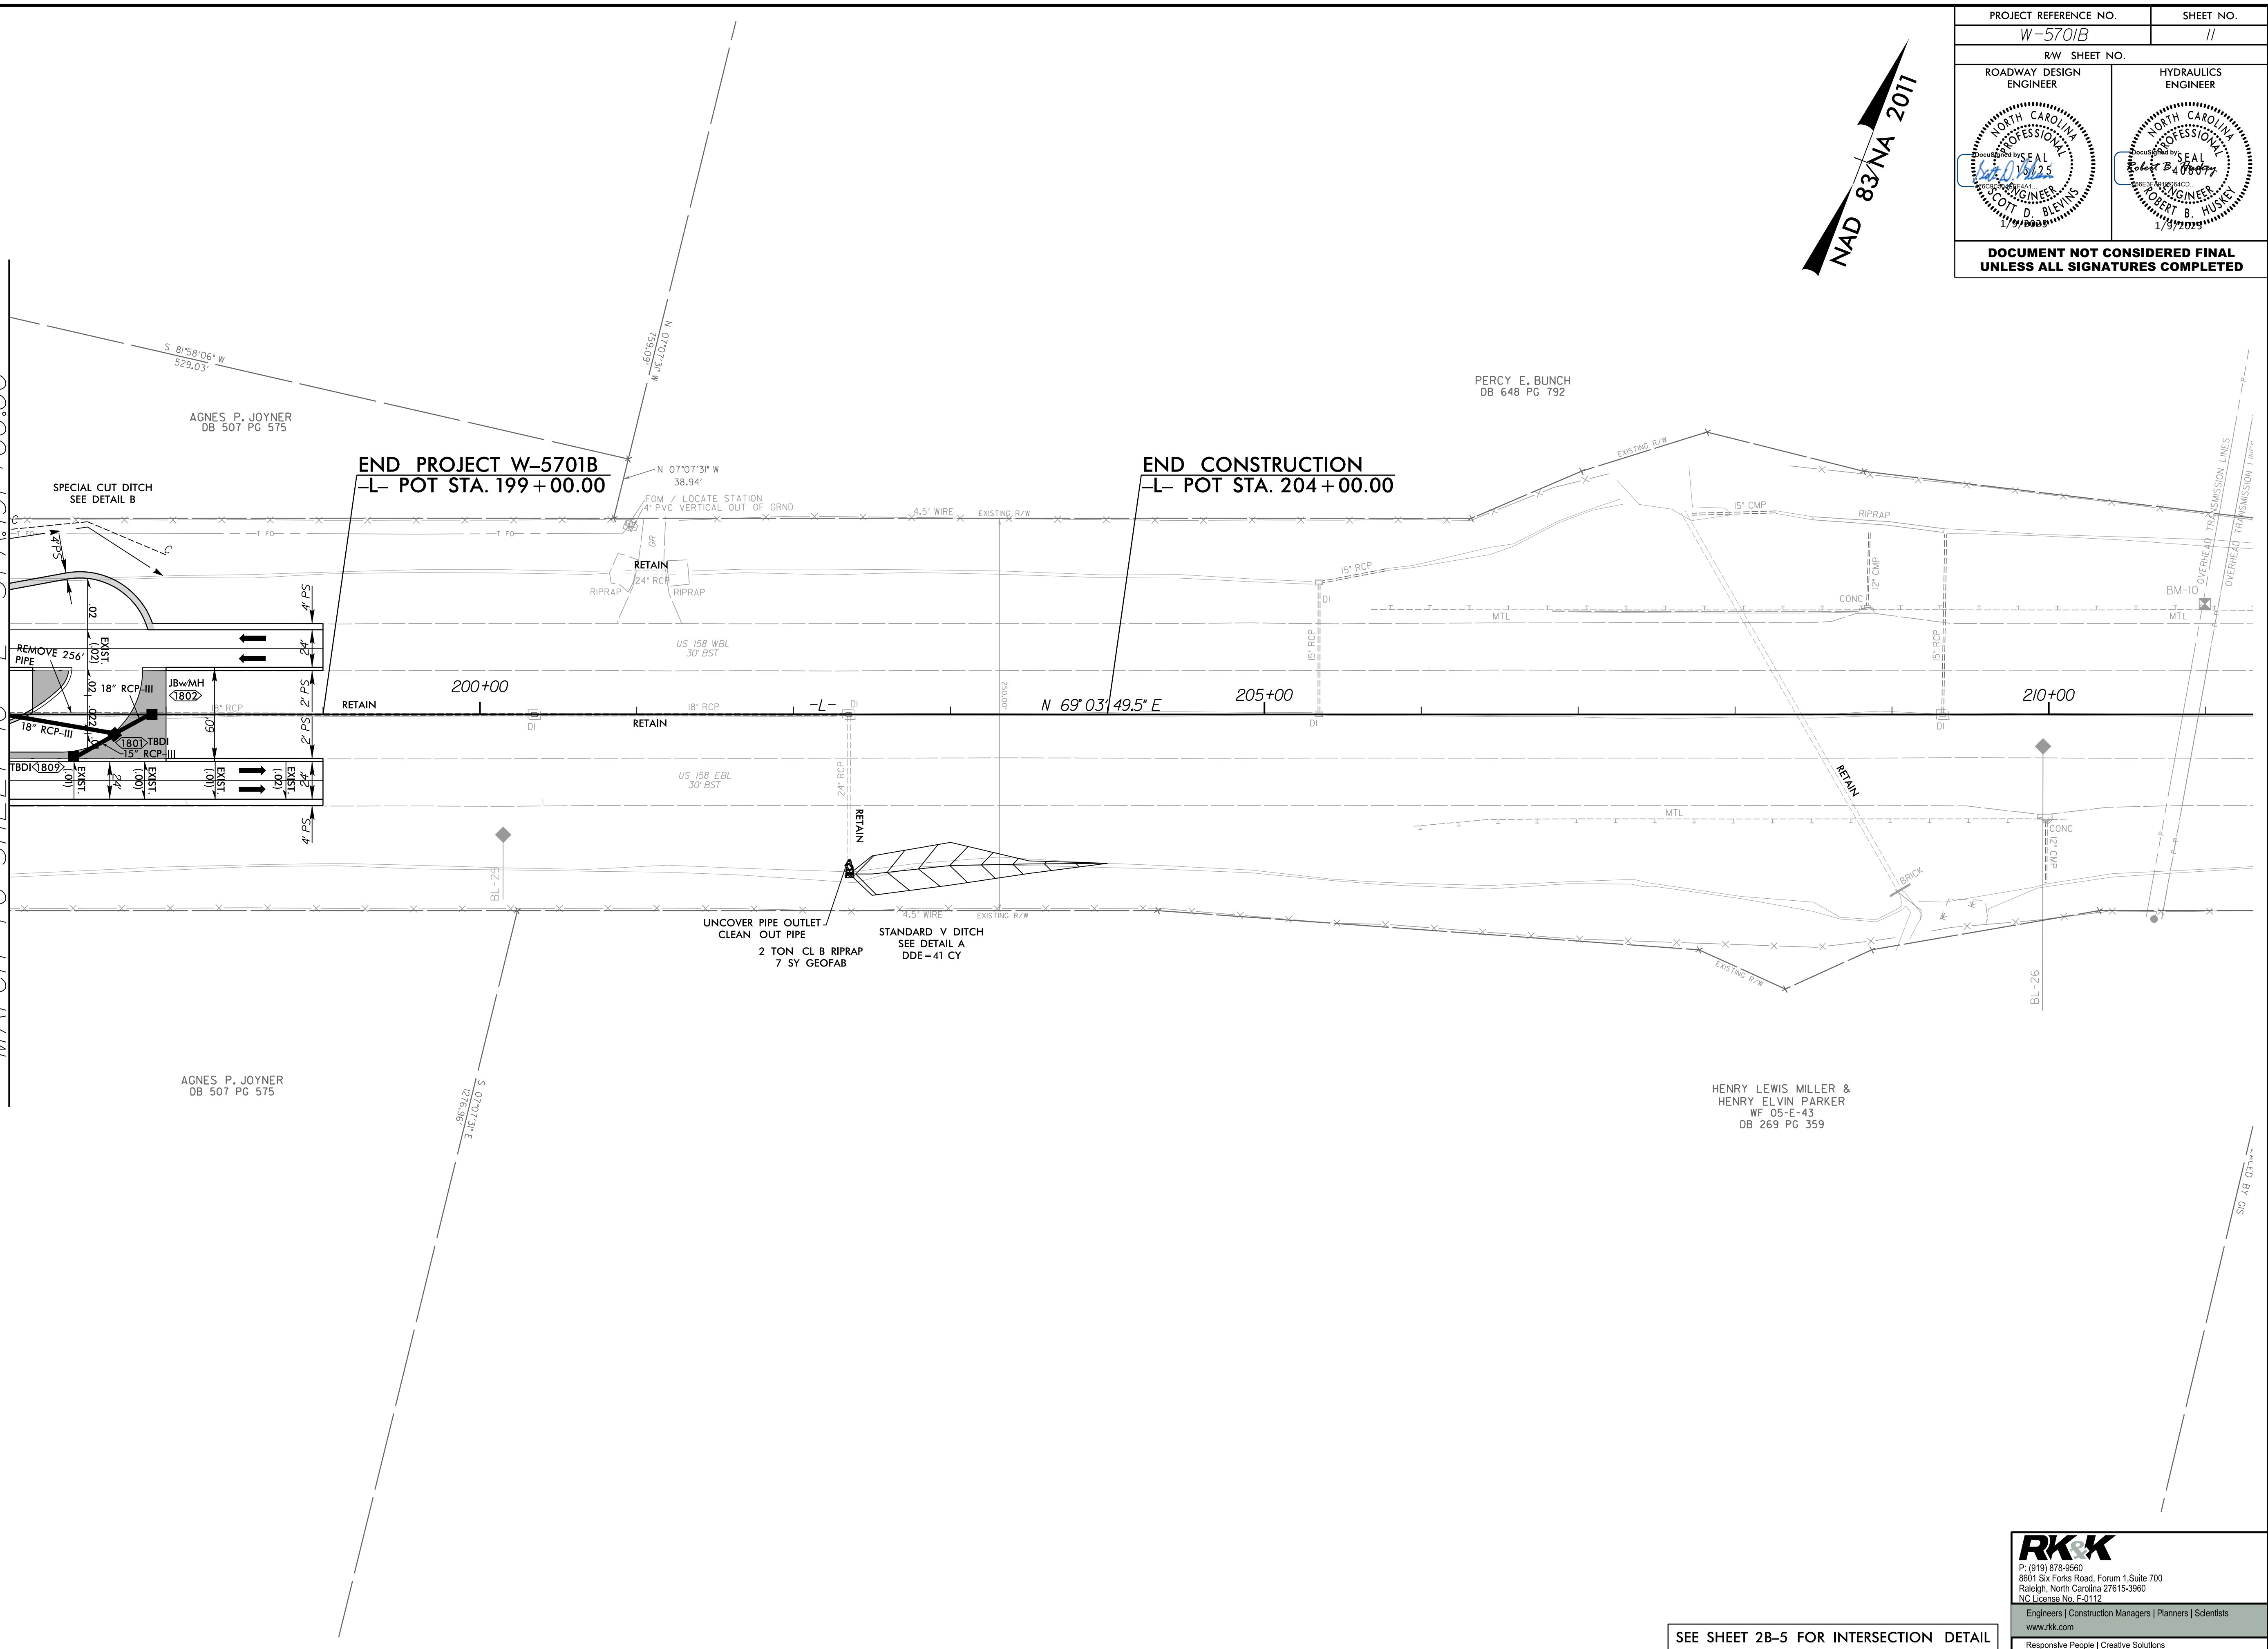

R:\Road\2007\proj\W5701B\_Rdy\_psh-11.dgn

SEE SHEET 2B-5 FOR INTERSECTION DETAIL

**RK&K**  
 P: (919) 878-0560  
 8601 Six Forks Road, Forum 1, Suite 700  
 Raleigh, North Carolina 27615-3960  
 NC License No. F-0112  
 Engineers | Construction Managers | Planners | Scientists  
 www.rkk.com  
 Responsive People | Creative Solutions