
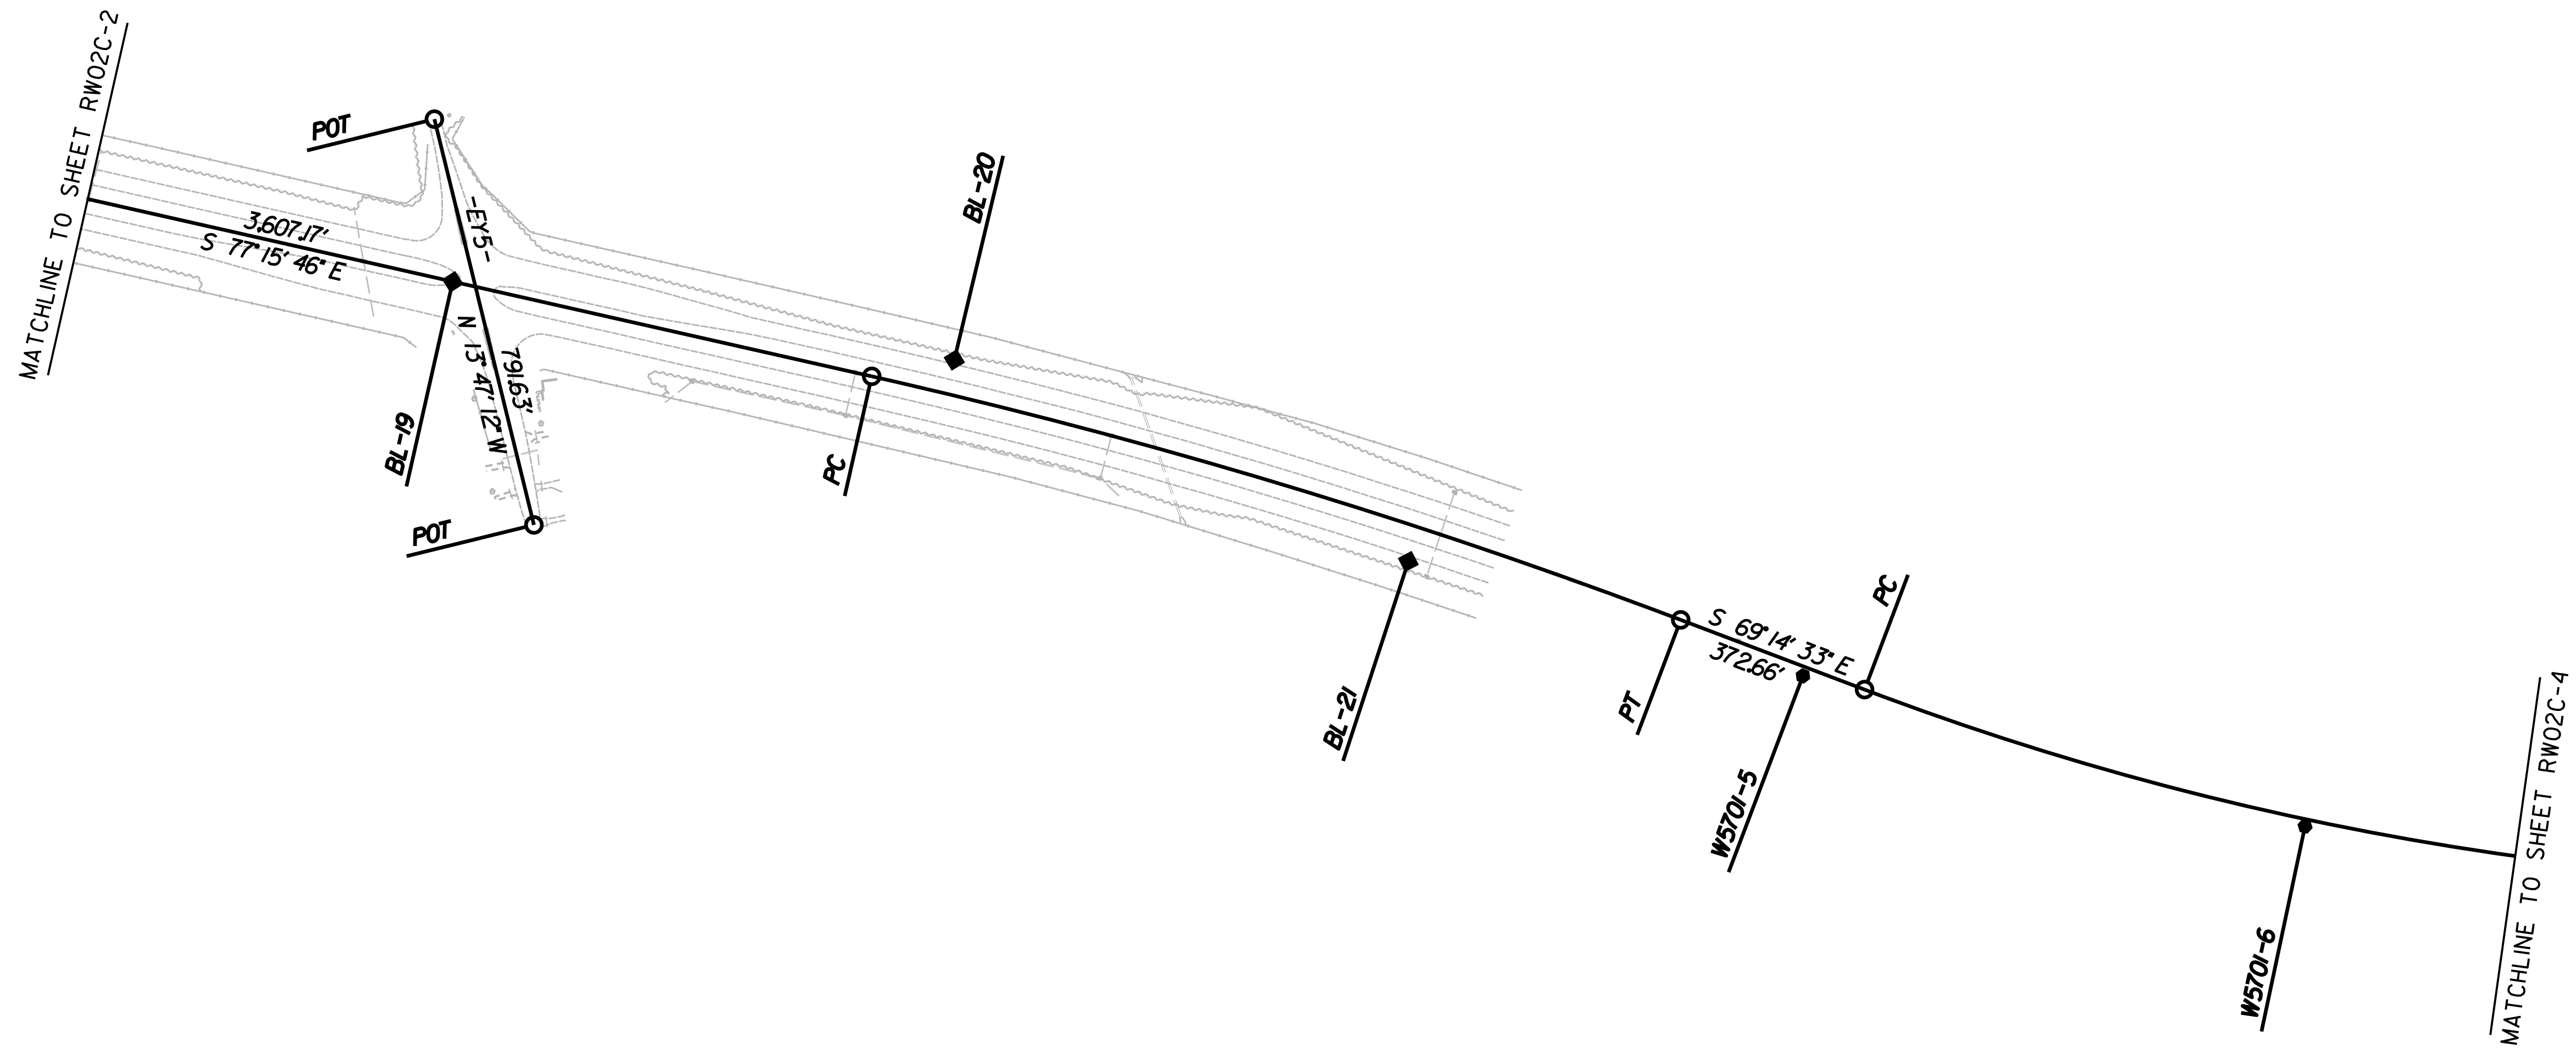


6/2/09

PROJECT REFERENCE NO.	SHEET NO.
W-5701B	RW02C-3
Location and Surveys	
Johnson, Mirmiran & Thompson, Inc. 9201 Arboretum Parkway, Suite 310 Richmond, VA 23236	

# SURVEY CONTROL SHEET

## W/ EXISTING CENTERLINE ALIGNMENTS PRIOR TO CONSTRUCTION

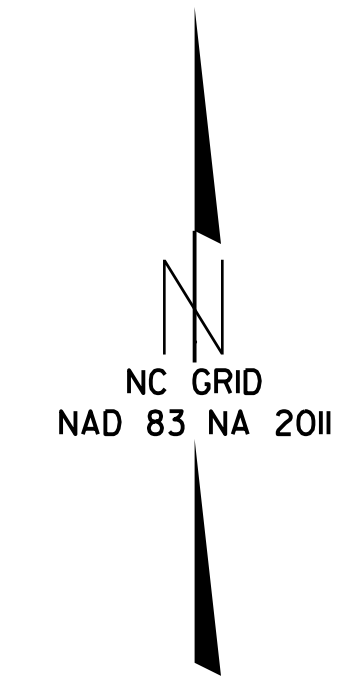

REVISIONS

I:\JUN-2018\1340  
 B:\Division\Projects\HerfordCo\W-5701B\CONTROL\_SHEETS\190610\W5701B\_1s\_rw02c-3.dgn  
 Lsdwms AT LS-311565

SEE SHEET RW02C-6  
 FOR FURTHER  
 ALIGNMENT DETAILS

### NOTES:

1. PROJECT CONTROL WAS ESTABLISHED USING GNSS, THE GLOBAL NAVIGATION SATELLITE SYSTEM.
2. THE SURVEY CONTROL DATA FOR THIS PROJECT HAS BEEN COMPILED FROM VARIOUS SOURCES. IF FURTHER INFORMATION REGARDING PROJECT CONTROL IS NEEDED, PLEASE CONTACT THE LOCATION AND SURVEYS UNIT.