
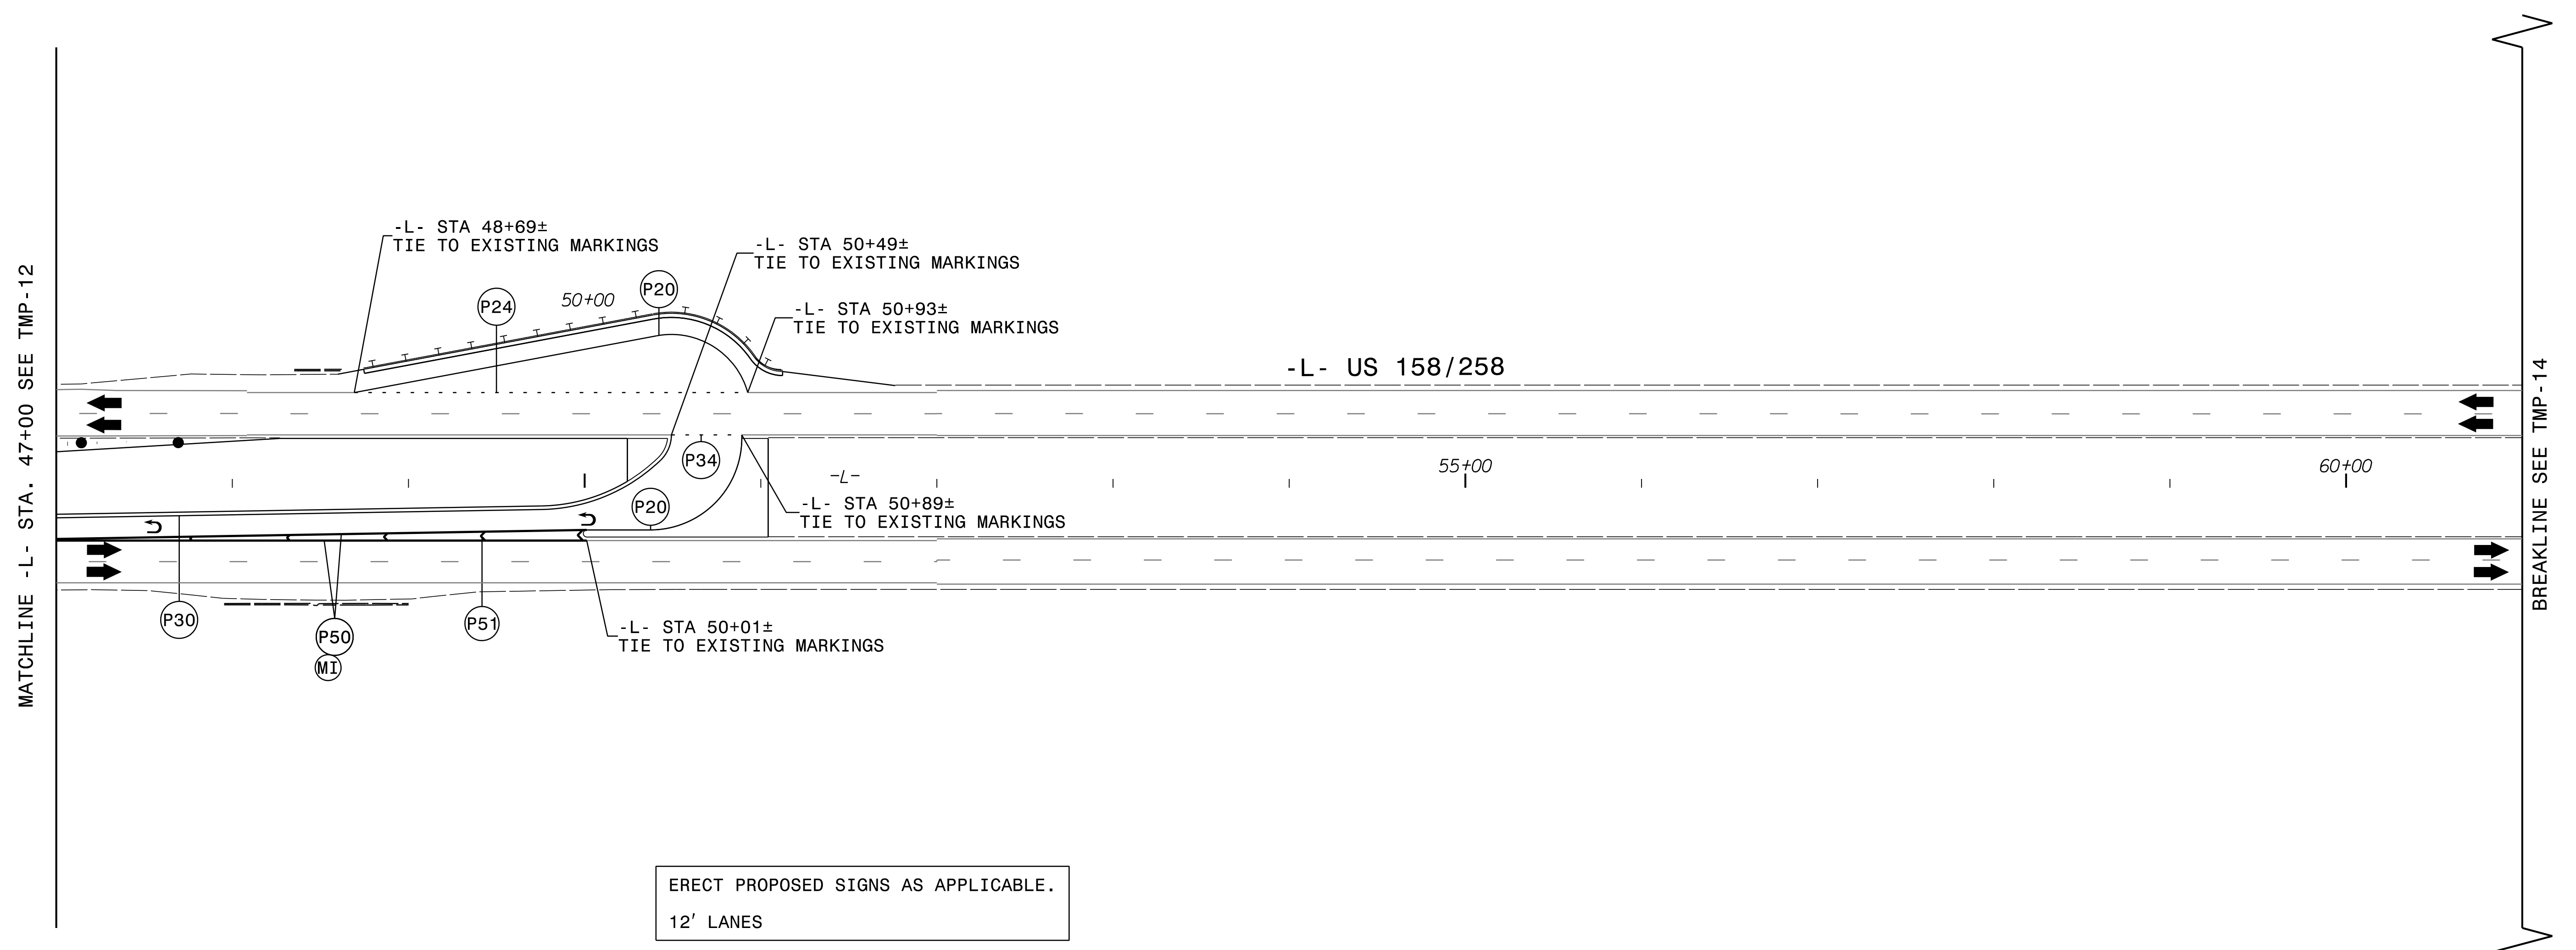


PROJ. REFERENCE NO.	SHEET NO.
W-5701B	TMP-13


RK&K
 P: (919) 878-9560
 8601 Six Forks Road, Forum 1, Suite 700
 Raleigh, North Carolina 27615-3960
 NC License No. F-0112
 Engineers | Construction Managers | Planners | Scientists
 www.rkk.com
 Responsive People | Creative Solutions

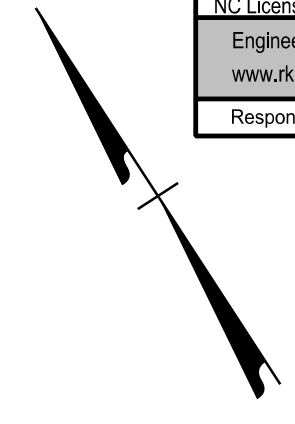

1/9/2023
W5701B_TMP_PSH13.dgn
KBISBY

APPROVED: *Kevin B. Sot*
800802628912472
 DATE: 1/9/2023
 SEAL

 DOCUMENT NOT CONSIDERED FINAL
 UNLESS ALL SIGNATURES COMPLETED

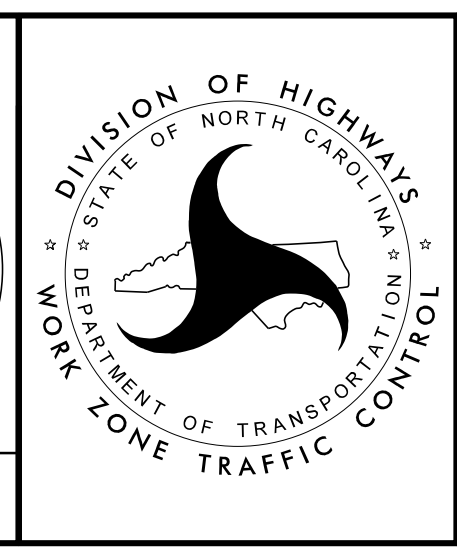

PHASE II - STEP 1