

SIGN NUMBER: 313      BACKG COLOR: Green      DESIGN BY: A. TUTT      CHECKED BY: D. SEARS      Jun 02, 2022  
TYPE: D      COPY COLOR: White      PROJECT ID: W-5701B      LOCATION: -L- STA. 177+50      DIV: 1

QUANTITY: 1


SYMBOL	X	Y	WID	HT
AR_Type D	8.5	19.3	6	9
AR_Type D	51.6	4.8	6	9

SIGN WIDTH: 6'-6"  
HEIGHT: 2'-6"  
TOTAL AREA: 16.3 Sq.Ft.

BORDER TYPE: FLUSH  
RECESS: 0"  
WIDTH: 0.75"  
RADIUS: 2.25"

NO. Z BARS:  
LENGTH:

MAT'L: 0.125" (3.2 mm) ALUMINUM

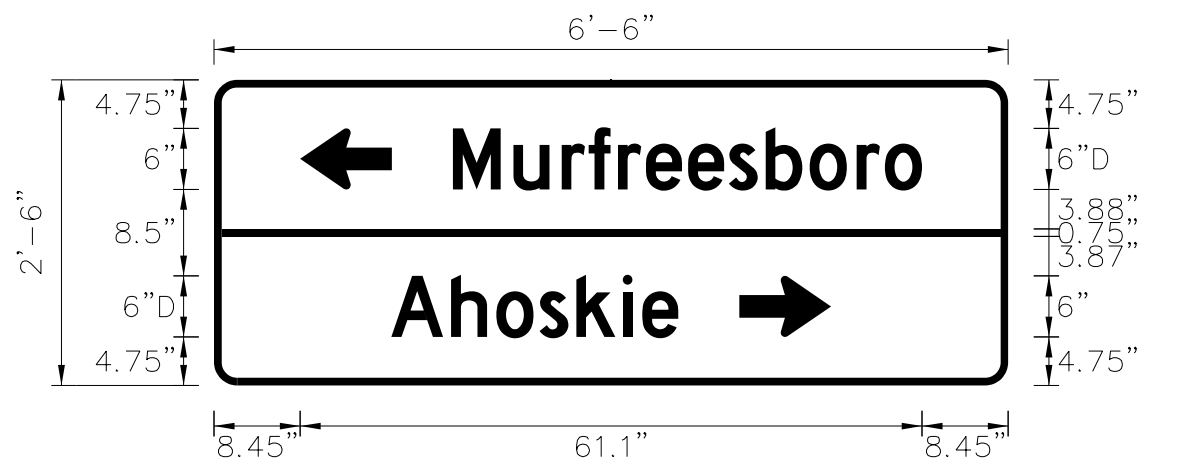

USE NOTES: 1,2

- Legend and border(except those that are colored black) shall be direct applied Grade C sheeting.
- Background shall be Grade C reflective sheeting.
- Shields; A, B, and C type arrows shall be on 0.032" (0.8mm) aluminum and demountable.

Spacing Factor is 1 unless specified otherwise

LETTER POSITIONS

Letter spacings are to start of next letter

Text	Series/Size	Text Length
M u r f r e e s b o r o	D 2000	46.1
A h o s k i e	D 2000	28.2

FILENAME: W5701B\_SGN\_Des      NORTH CAROLINA D.O.T. SIGN DETAIL

SIGN NUMBER: 315      BACKG COLOR: Green      DESIGN BY: A. TUTT      CHECKED BY: D. SEARS      Jun 02, 2022  
TYPE: D      COPY COLOR: White      PROJECT ID: W-5701B      LOCATION: -Y7- STA. 18+50      DIV: 1

QUANTITY: 1


SYMBOL	X	Y	WID	HT
AR_Type D	8.5	19.3	6	9
AR_Type D	51.6	4.8	6	9

SIGN WIDTH: 6'-6"  
HEIGHT: 2'-6"  
TOTAL AREA: 16.3 Sq.Ft.

BORDER TYPE: FLUSH  
RECESS: 0"  
WIDTH: 0.75"  
RADIUS: 2.25"

NO. Z BARS:  
LENGTH:

MAT'L: 0.125" (3.2 mm) ALUMINUM



USE NOTES: 1,2

- Legend and border(except those that are colored black) shall be direct applied Grade C sheeting.
- Background shall be Grade C reflective sheeting.
- Shields; A, B, and C type arrows shall be on 0.032" (0.8mm) aluminum and demountable.

Spacing Factor is 1 unless specified otherwise

LETTER POSITIONS

Letter spacings are to start of next letter

Text	Series/Size	Text Length
M u r f r e e s b o r o	D 2000	46.1
1	D 2000	1.5
F r a n k l i n	D 2000	28.9
2	D 2000	9.4

FILENAME: W5701B\_SGN\_Des      NORTH CAROLINA D.O.T. SIGN DETAIL

SIGN NUMBER: 316      BACKG COLOR: Green      DESIGN BY: A. TUTT      CHECKED BY: D. SEARS      Jun 02, 2022  
TYPE: D      COPY COLOR: White      PROJECT ID: W-5701B      LOCATION: -Y7- STA. 11+00      DIV: 1

QUANTITY: 1


SYMBOL	X	Y	WID	HT
AR_Type D	37.2	6	6	9

SIGN WIDTH: 4'-6"  
HEIGHT: 1'-6"  
TOTAL AREA: 6.8 Sq.Ft.

BORDER TYPE: FLUSH  
RECESS: 0"  
WIDTH: 0.75"  
RADIUS: 2.25"

NO. Z BARS:  
LENGTH:

MAT'L: 0.125" (3.2 mm) ALUMINUM

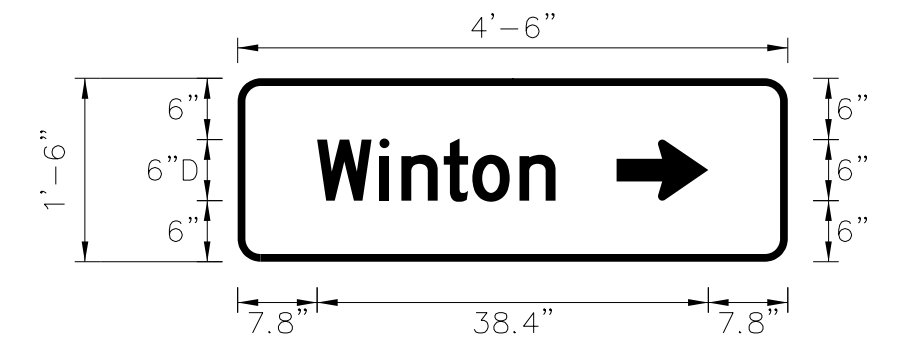

USE NOTES: 1,2

- Legend and border(except those that are colored black) shall be direct applied Grade C sheeting.
- Background shall be Grade C reflective sheeting.
- Shields; A, B, and C type arrows shall be on 0.032" (0.8mm) aluminum and demountable.

Spacing Factor is 1 unless specified otherwise

LETTER POSITIONS

Letter spacings are to start of next letter

Text	Series/Size	Text Length
W i n t o n	D 2000	23.4

FILENAME: W5701B\_SGN\_Des      NORTH CAROLINA D.O.T. SIGN DETAIL

SIGN NUMBER: 317      BACKG COLOR: Green      DESIGN BY: A. TUTT      CHECKED BY: D. SEARS      Jun 02, 2022  
TYPE: D      COPY COLOR: White      PROJECT ID: W-5701B      LOCATION: -Y7- STA. 9+00      DIV: 1

QUANTITY: 1


SYMBOL	X	Y	WID	HT
AR_Type D	8.5	19.3	6	9
AR_Type D	51.6	4.8	6	9

SIGN WIDTH: 5'-6"  
HEIGHT: 2'-6"  
TOTAL AREA: 13.8 Sq.Ft.

BORDER TYPE: FLUSH  
RECESS: 0"  
WIDTH: 0.75"  
RADIUS: 2.25"

NO. Z BARS:  
LENGTH:

MAT'L: 0.125" (3.2 mm) ALUMINUM



USE NOTES: 1,2

- Legend and border(except those that are colored black) shall be direct applied Grade C sheeting.
- Background shall be Grade C reflective sheeting.
- Shields; A, B, and C type arrows shall be on 0.032" (0.8mm) aluminum and demountable.

Spacing Factor is 1 unless specified otherwise

LETTER POSITIONS

Letter spacings are to start of next letter

Text	Series/Size	Text Length
A h o s k i e	D 2000	28.2
1 2	D 2000	6.9
O a k C i t y	D 2000	33.5
4 4	D 2000	9.8

FILENAME: W5701B\_SGN\_Des      NORTH CAROLINA D.O.T. SIGN DETAIL