


SHEAR POINT DIAGRAM

PROJECT REFERENCE NO. R-5751	SHEET NO. 2B-3
RW SHEET NO.	
ROADWAY DESIGN ENGINEER	

**DOCUMENT NOT CONSIDERED FINAL
UNLESS ALL SIGNATURES COMPLETED**

RS&H 8521 SIX FORKS ROAD, SUITE 400
RALEIGH, NC 27615
NC FIRM LICENSE No: F-0493

NAD 83/NA 2011

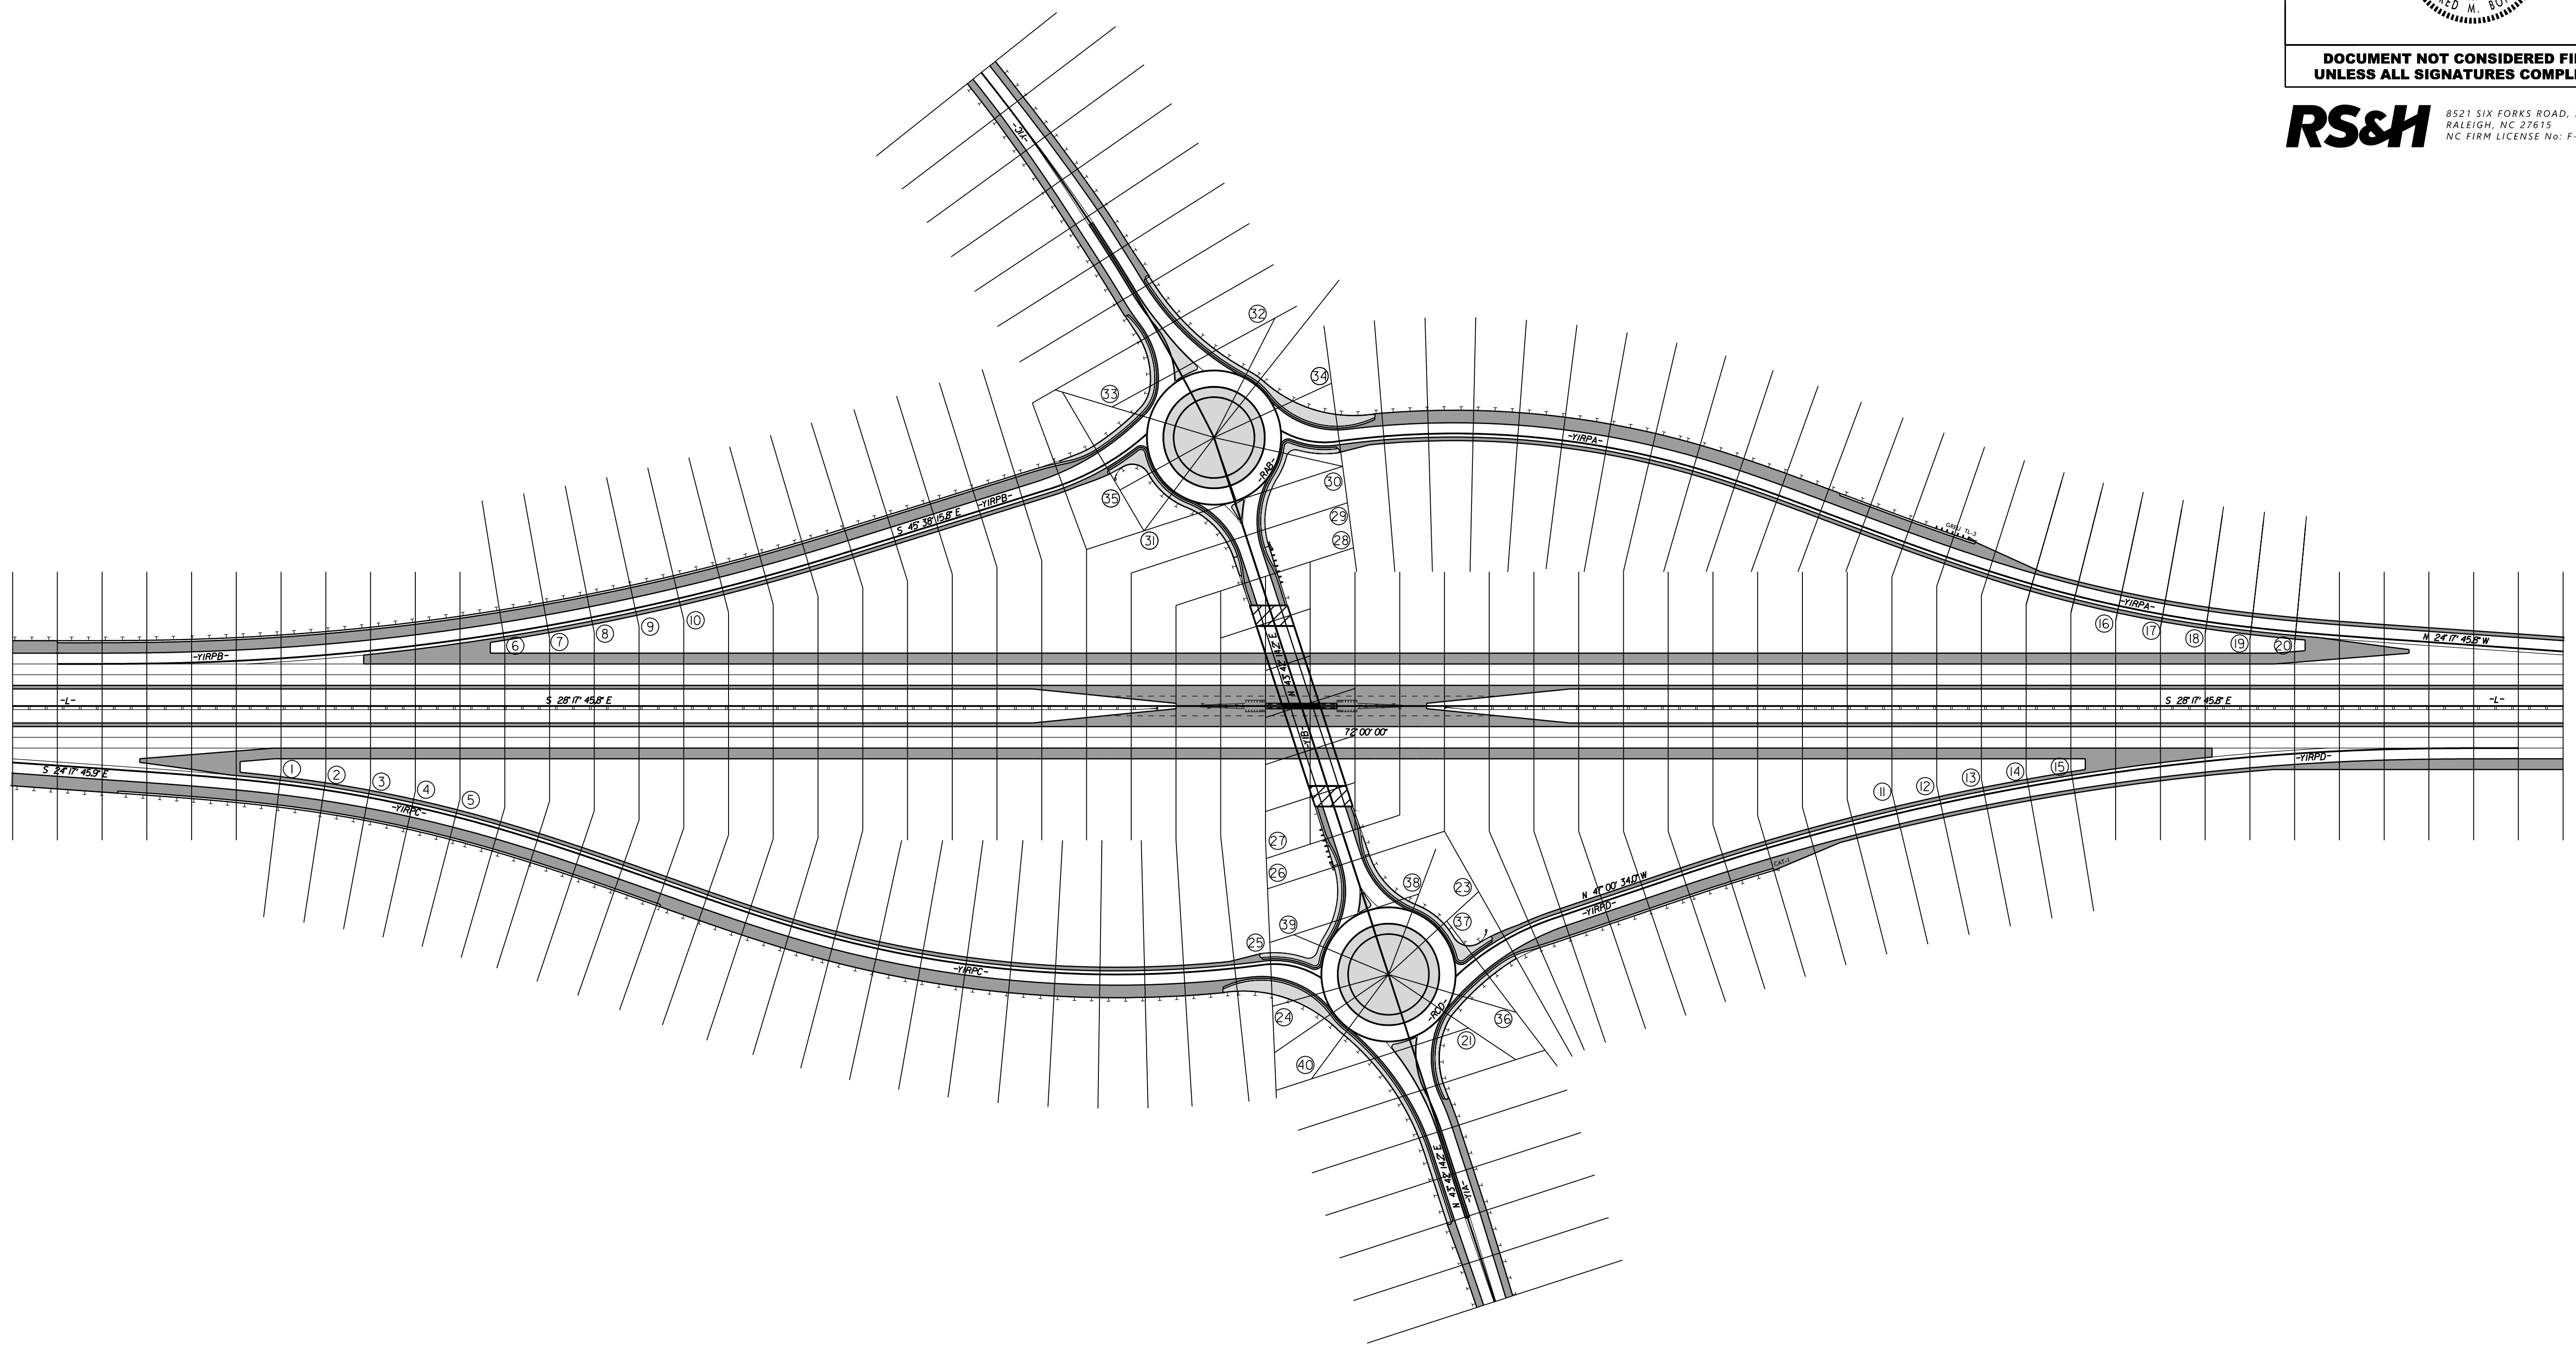

REVISIONS

8/17/99
05-OCT-2022 10:41
R:\Roadway\Projects\R5751_Rdy_spd_2B_3.dgn
F:\SUSHERMAN