
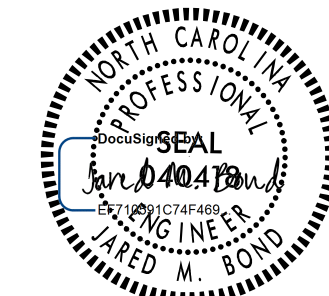
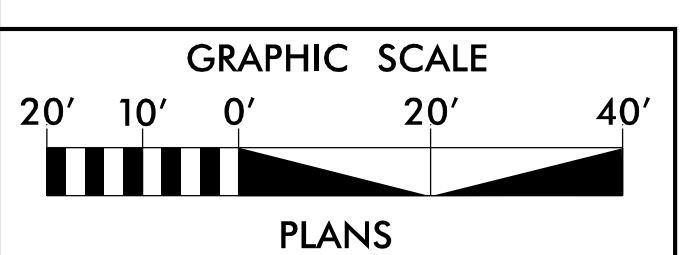
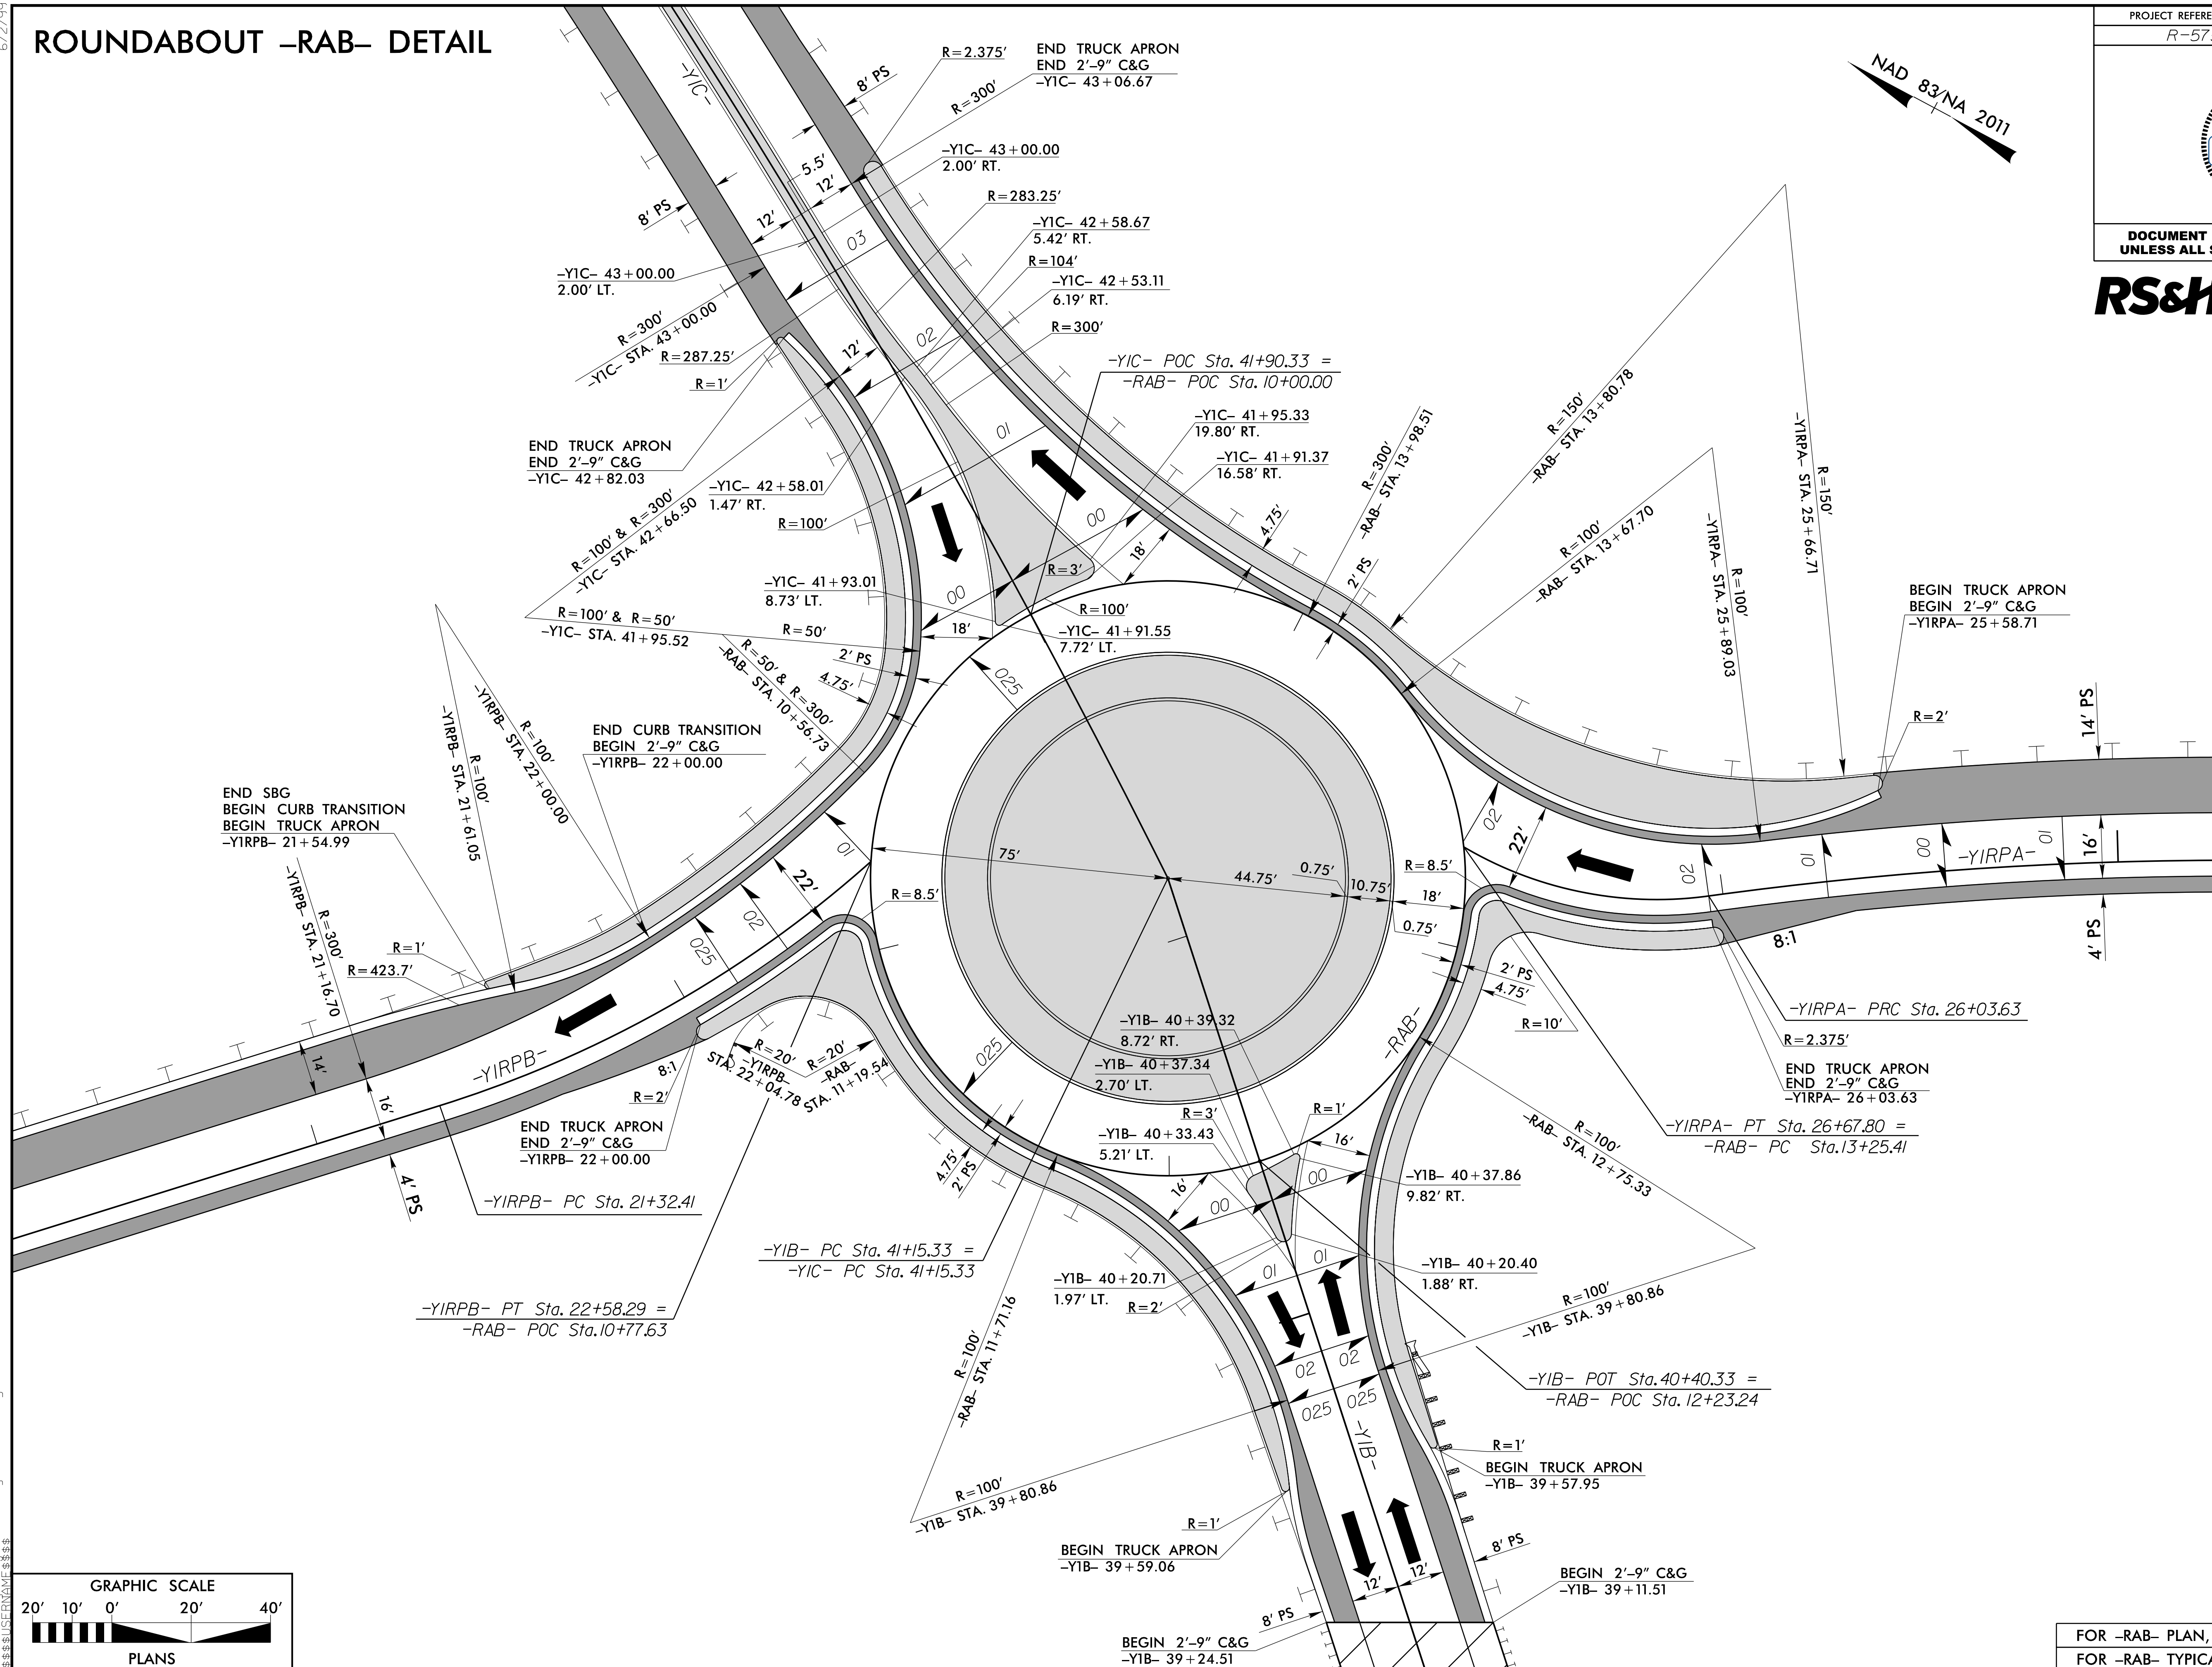


6/2/99

ROUNDBABOUT -RAB- DETAIL

PROJECT REFERENCE NO. R-5751	SHEET NO. 2B-4
ROADWAY DESIGN ENGINEER	
	
DOCUMENT NOT CONSIDERED FINAL UNLESS ALL SIGNATURES COMPLETED	

RS&H 8521 SIX FORKS ROAD, SUITE 400
RALEIGH, NC 27615
NC FIRM LICENSE No: F-0493

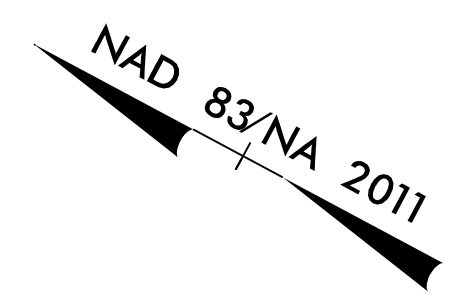

FOR -RAB- PLAN, SEE SHEET NO. 6
FOR -RAB- TYPICAL, SEE SHEET NO. 2A-5

05-OCT-2022 09:41:05 05751_RdY_det_2B-4.dgn