
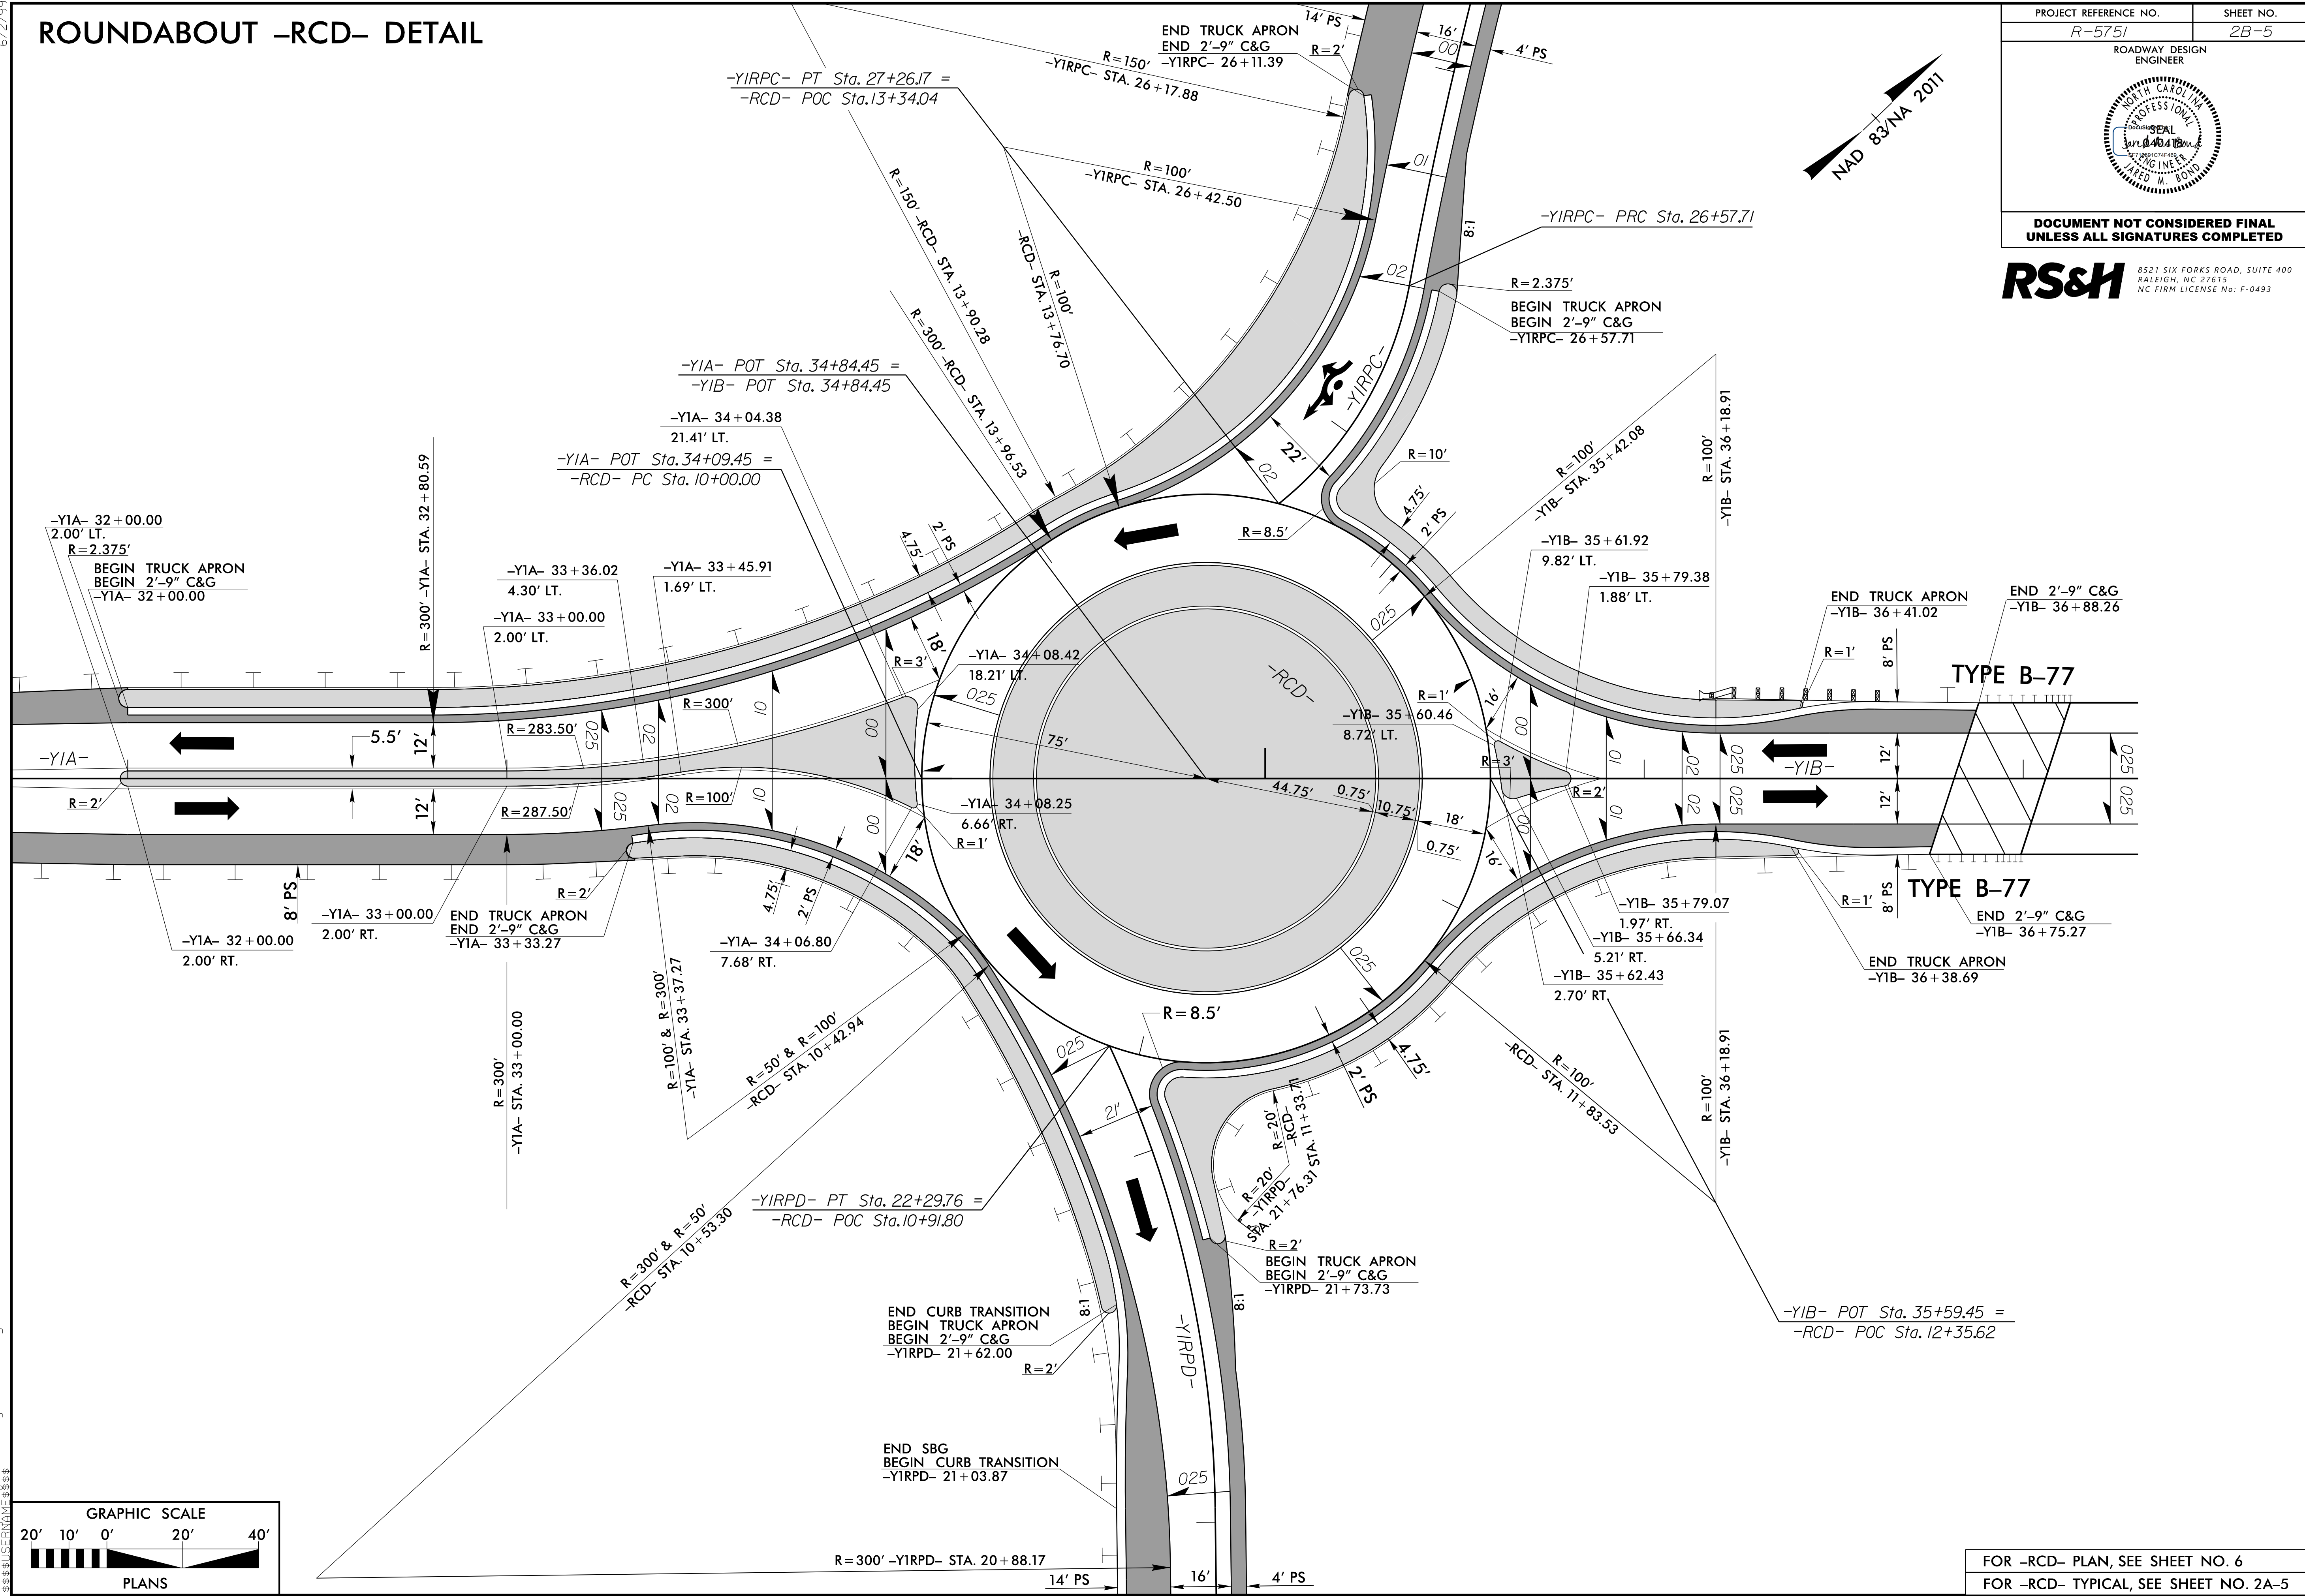


ROUNDBABOUT -RCD- DETAIL

PROJECT REFERENCE NO. R-5751	SHEET NO. 2B-5
ROADWAY DESIGN ENGINEER	
DOCUMENT NOT CONSIDERED FINAL UNLESS ALL SIGNATURES COMPLETED	

RS&H 8521 SIX FORKS ROAD, SUITE 400
RALEIGH, NC 27615
NC FIRM LICENSE No: F-0493

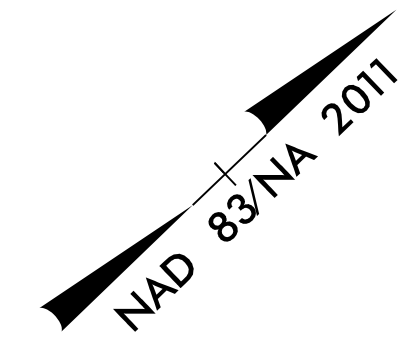

6/2/09 05-OCT-2022 0:41 p:5751.Rdy_det_2B-5.dgn

FOR -RCD- PLAN, SEE SHEET NO. 6
FOR -RCD- TYPICAL, SEE SHEET NO. 2A-5