


GENERAL NOTES:

- *THIS DIMENSION MAY VARY DEPENDING ON THE WIDTH OF THE PIER.
- INSET FIRST 1" DIA. GALVANIZED BAR 12'-6" AND SPACE THE REMAINING 1" BARS AT 25'-0".
- USE AN APPROVED BONDING SYSTEM IN ACCORDANCE WITH SECTION 1081-1, TYPE 3A OF THE STANDARD SPECIFICATIONS.
- USE CLASS B CONCRETE FOR THE CONCRETE COVER
- SEAL ALL EXPANSION JOINTS WITH JOINT FILLER (SEE SECTION 1028 OF THE SPECIFICATIONS).
- PLACE A 1" BAR BETWEEN EACH SET OF PIERS

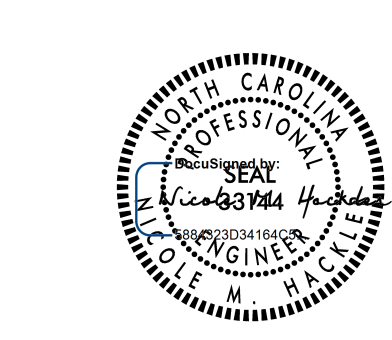

CONTRACT STANDARDS AND DEVELOPMENT UNIT
Office 919-707-6950 FAX 919-250-4119

DETAIL OF MEDIAN HAZARD PROTECTION

ORIGINAL BY: T.S. Spell DATE: 2-4-10
 MODIFIED BY: DATE:
 CHECKED BY: DATE:
 FILE SPEC. :howerton\Barrier Cover for Median Hazard Protection

DOCUMENT NOT CONSIDERED FINAL UNLESS ALL SIGNATURES COMPLETED