



INTERCHANGE GRADING DETAIL

PROJECT REFERENCE NO. R-5751	SHEET NO. 2D-1
RW SHEET NO.	
ROADWAY DESIGN ENGINEER	HYDRAULICS ENGINEER

DOCUMENT NOT CONSIDERED FINAL
UNLESS ALL SIGNATURES COMPLETED

RS&H
8521 SIX FORKS ROAD, SUITE 400
RALEIGH, NC 27615
NC FIRM LICENSE No: F-0493

REVISIONS

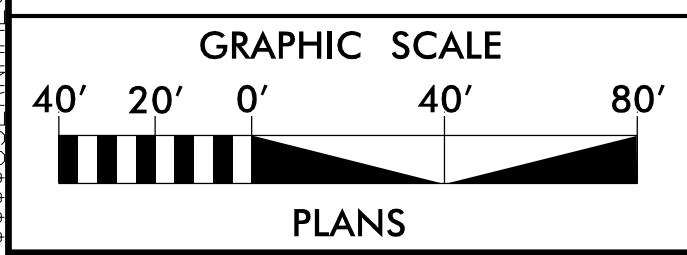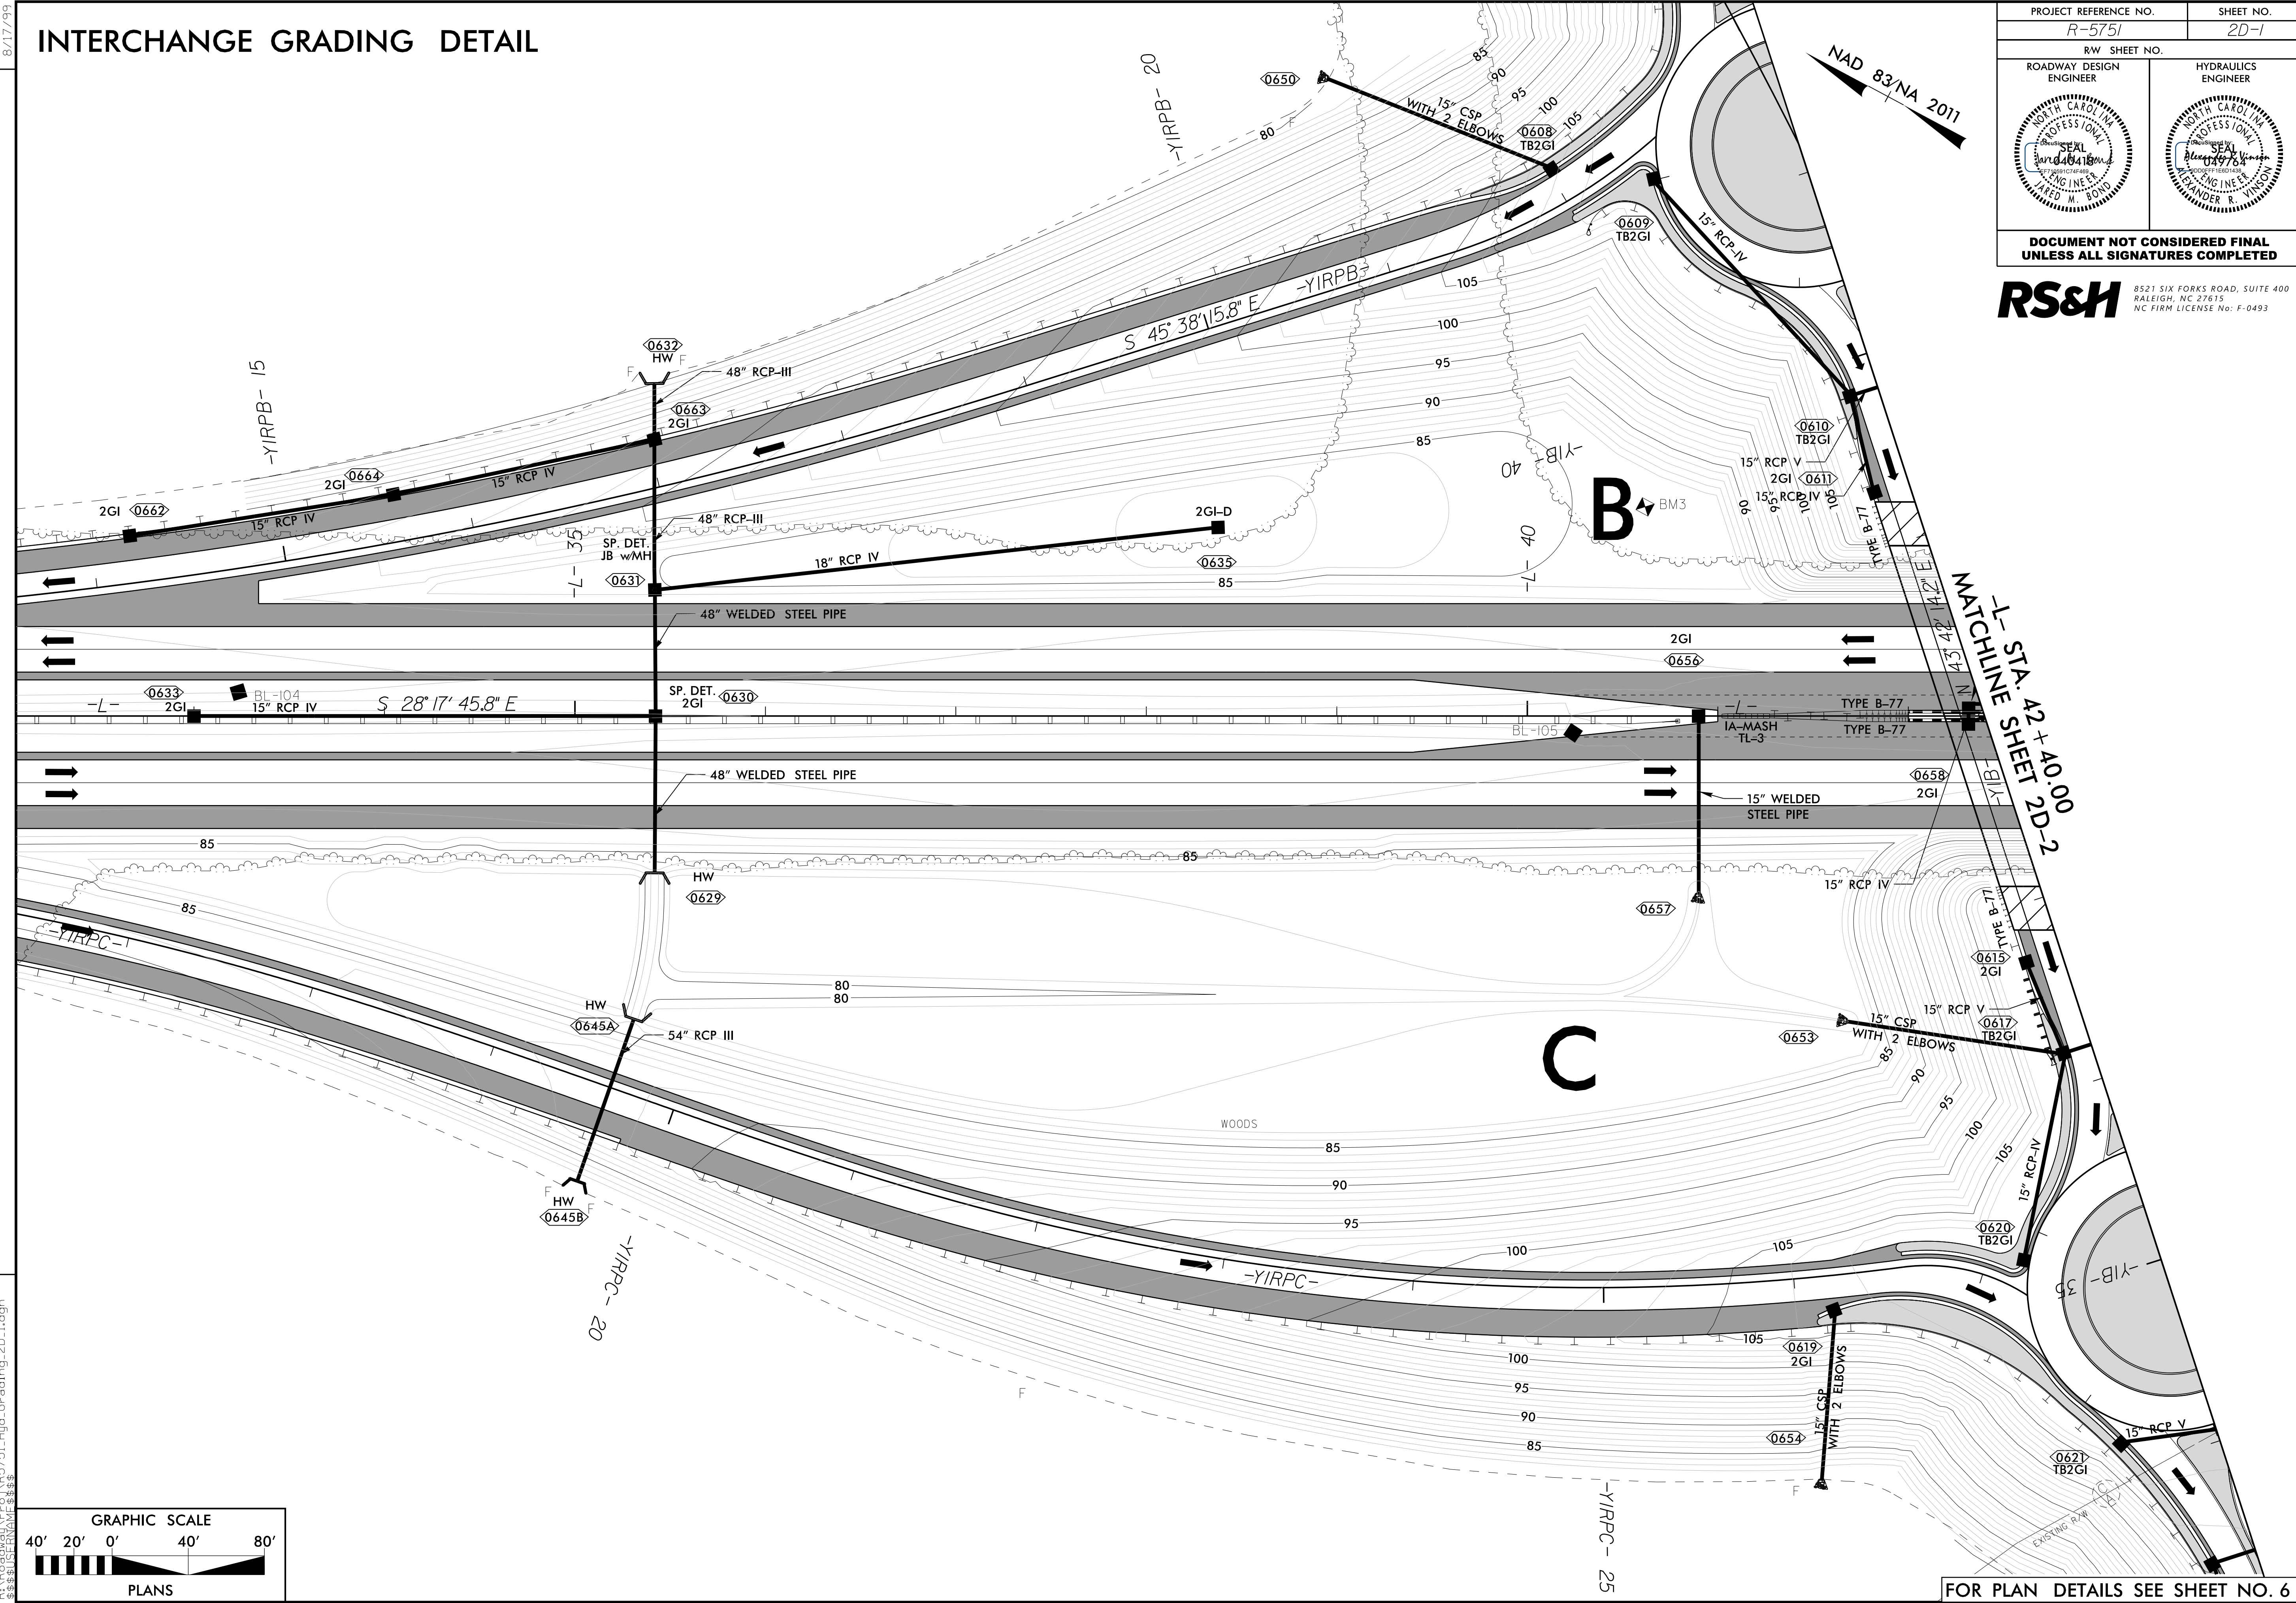

05-OCT-2022 10:41
R:\Roadway\Projects\R5751_Hyd_Grading_2D_1.dgn
ALEXANDER M. BOND

FOR PLAN DETAILS SEE SHEET NO. 6