


INTERCHANGE GRADING DETAIL

PROJECT REFERENCE NO. R-5751	SHEET NO. 2D-2
RW SHEET NO.	
ROADWAY DESIGN ENGINEER	HYDRAULICS ENGINEER


**DOCUMENT NOT CONSIDERED FINAL
UNLESS ALL SIGNATURES COMPLETED**

RS&H
8521 SIX FORKS ROAD, SUITE 400
RALEIGH, NC 27615
NC FIRM LICENSE NO: F-0493

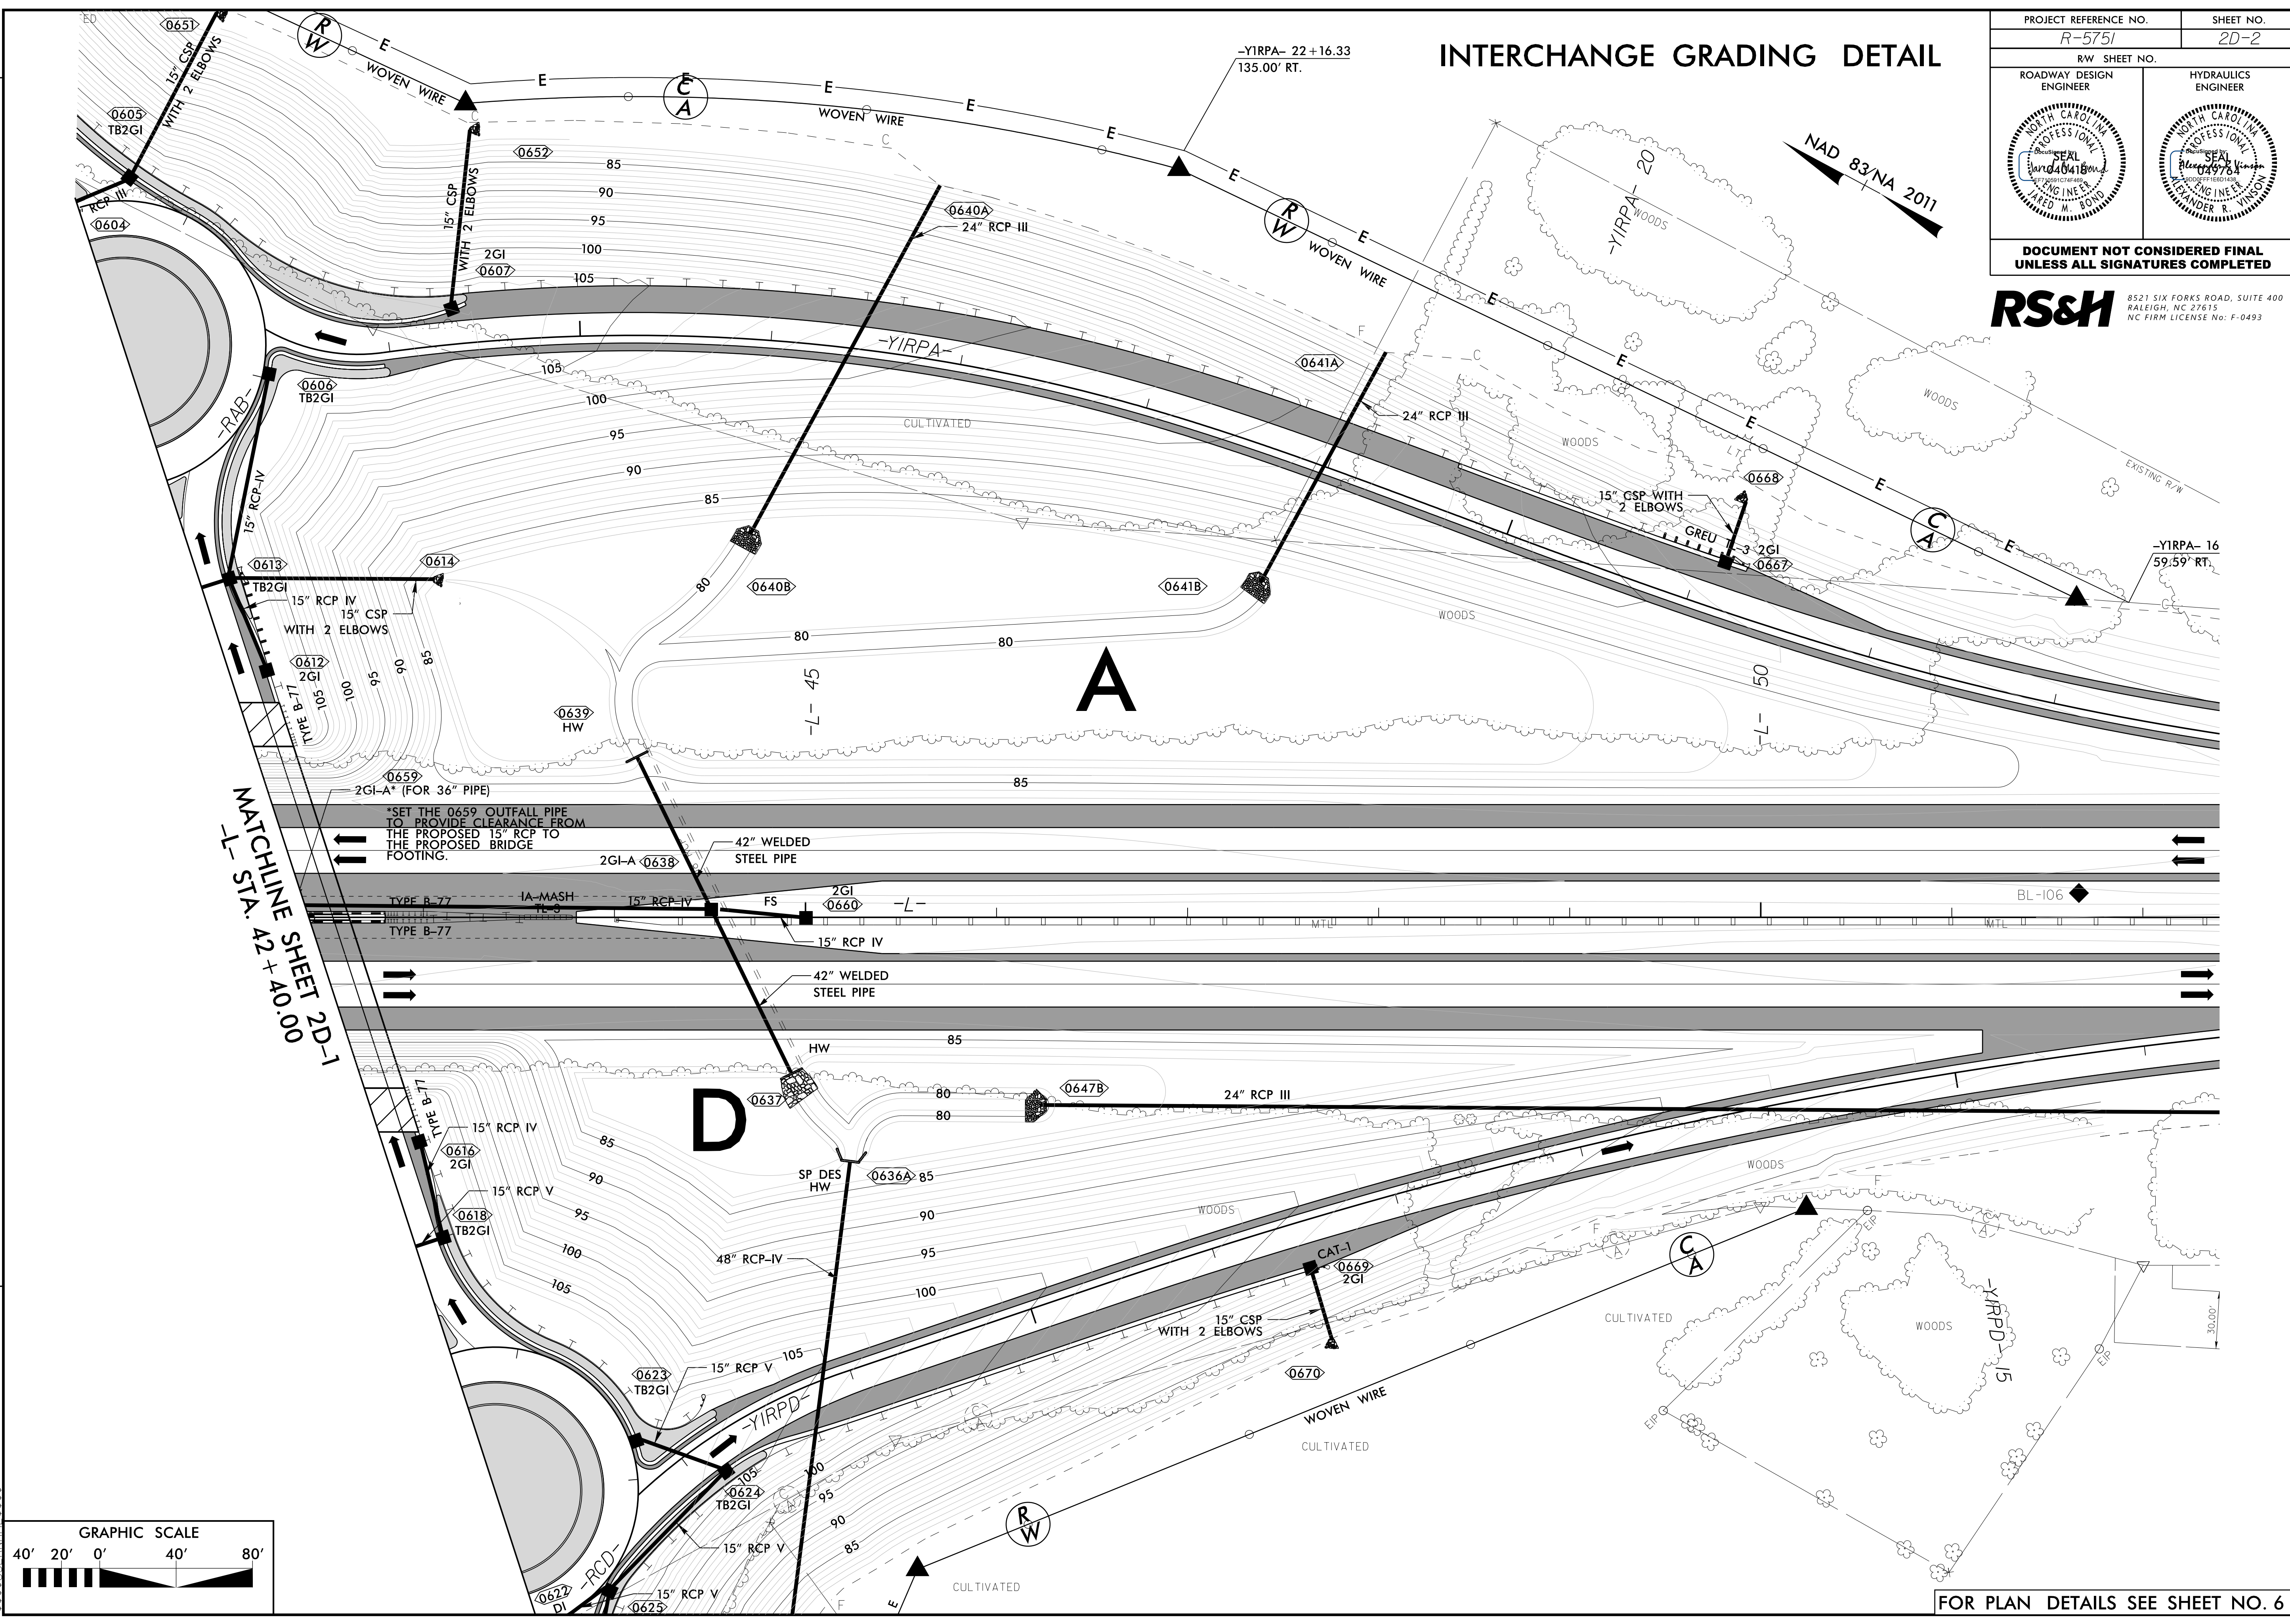

REVISIONS

MACHINE SHEET 2D-1
-L- STA. 42 + 40.00

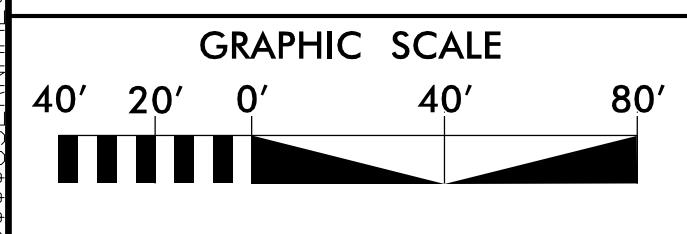

05-OCT-2022 10:41
R:\Roadway\Projects\R5751_Hyd_Grading_2D_2.dgn
R5751_Hyd_Grading_2D_2.dgn

FOR PLAN DETAILS SEE SHEET NO. 6