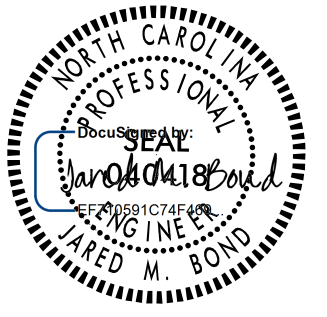



8/17/99


PROJECT REFERENCE NO. <i>R-575J</i>		SHEET NO. 4	
RW SHEET NO.			
ROADWAY DESIGN ENGINEER 		HYDRAULICS ENGINEER 	

DOCUMENT NOT CONSIDERED FINAL
UNLESS ALL SIGNATURES COMPLETED

RS&H
8521 SIX FORKS ROAD, SUITE 400
RALEIGH, NC 27615
NC FIRM LICENSE No: F-0493

NAD 83/NA 2011

REVISIONS

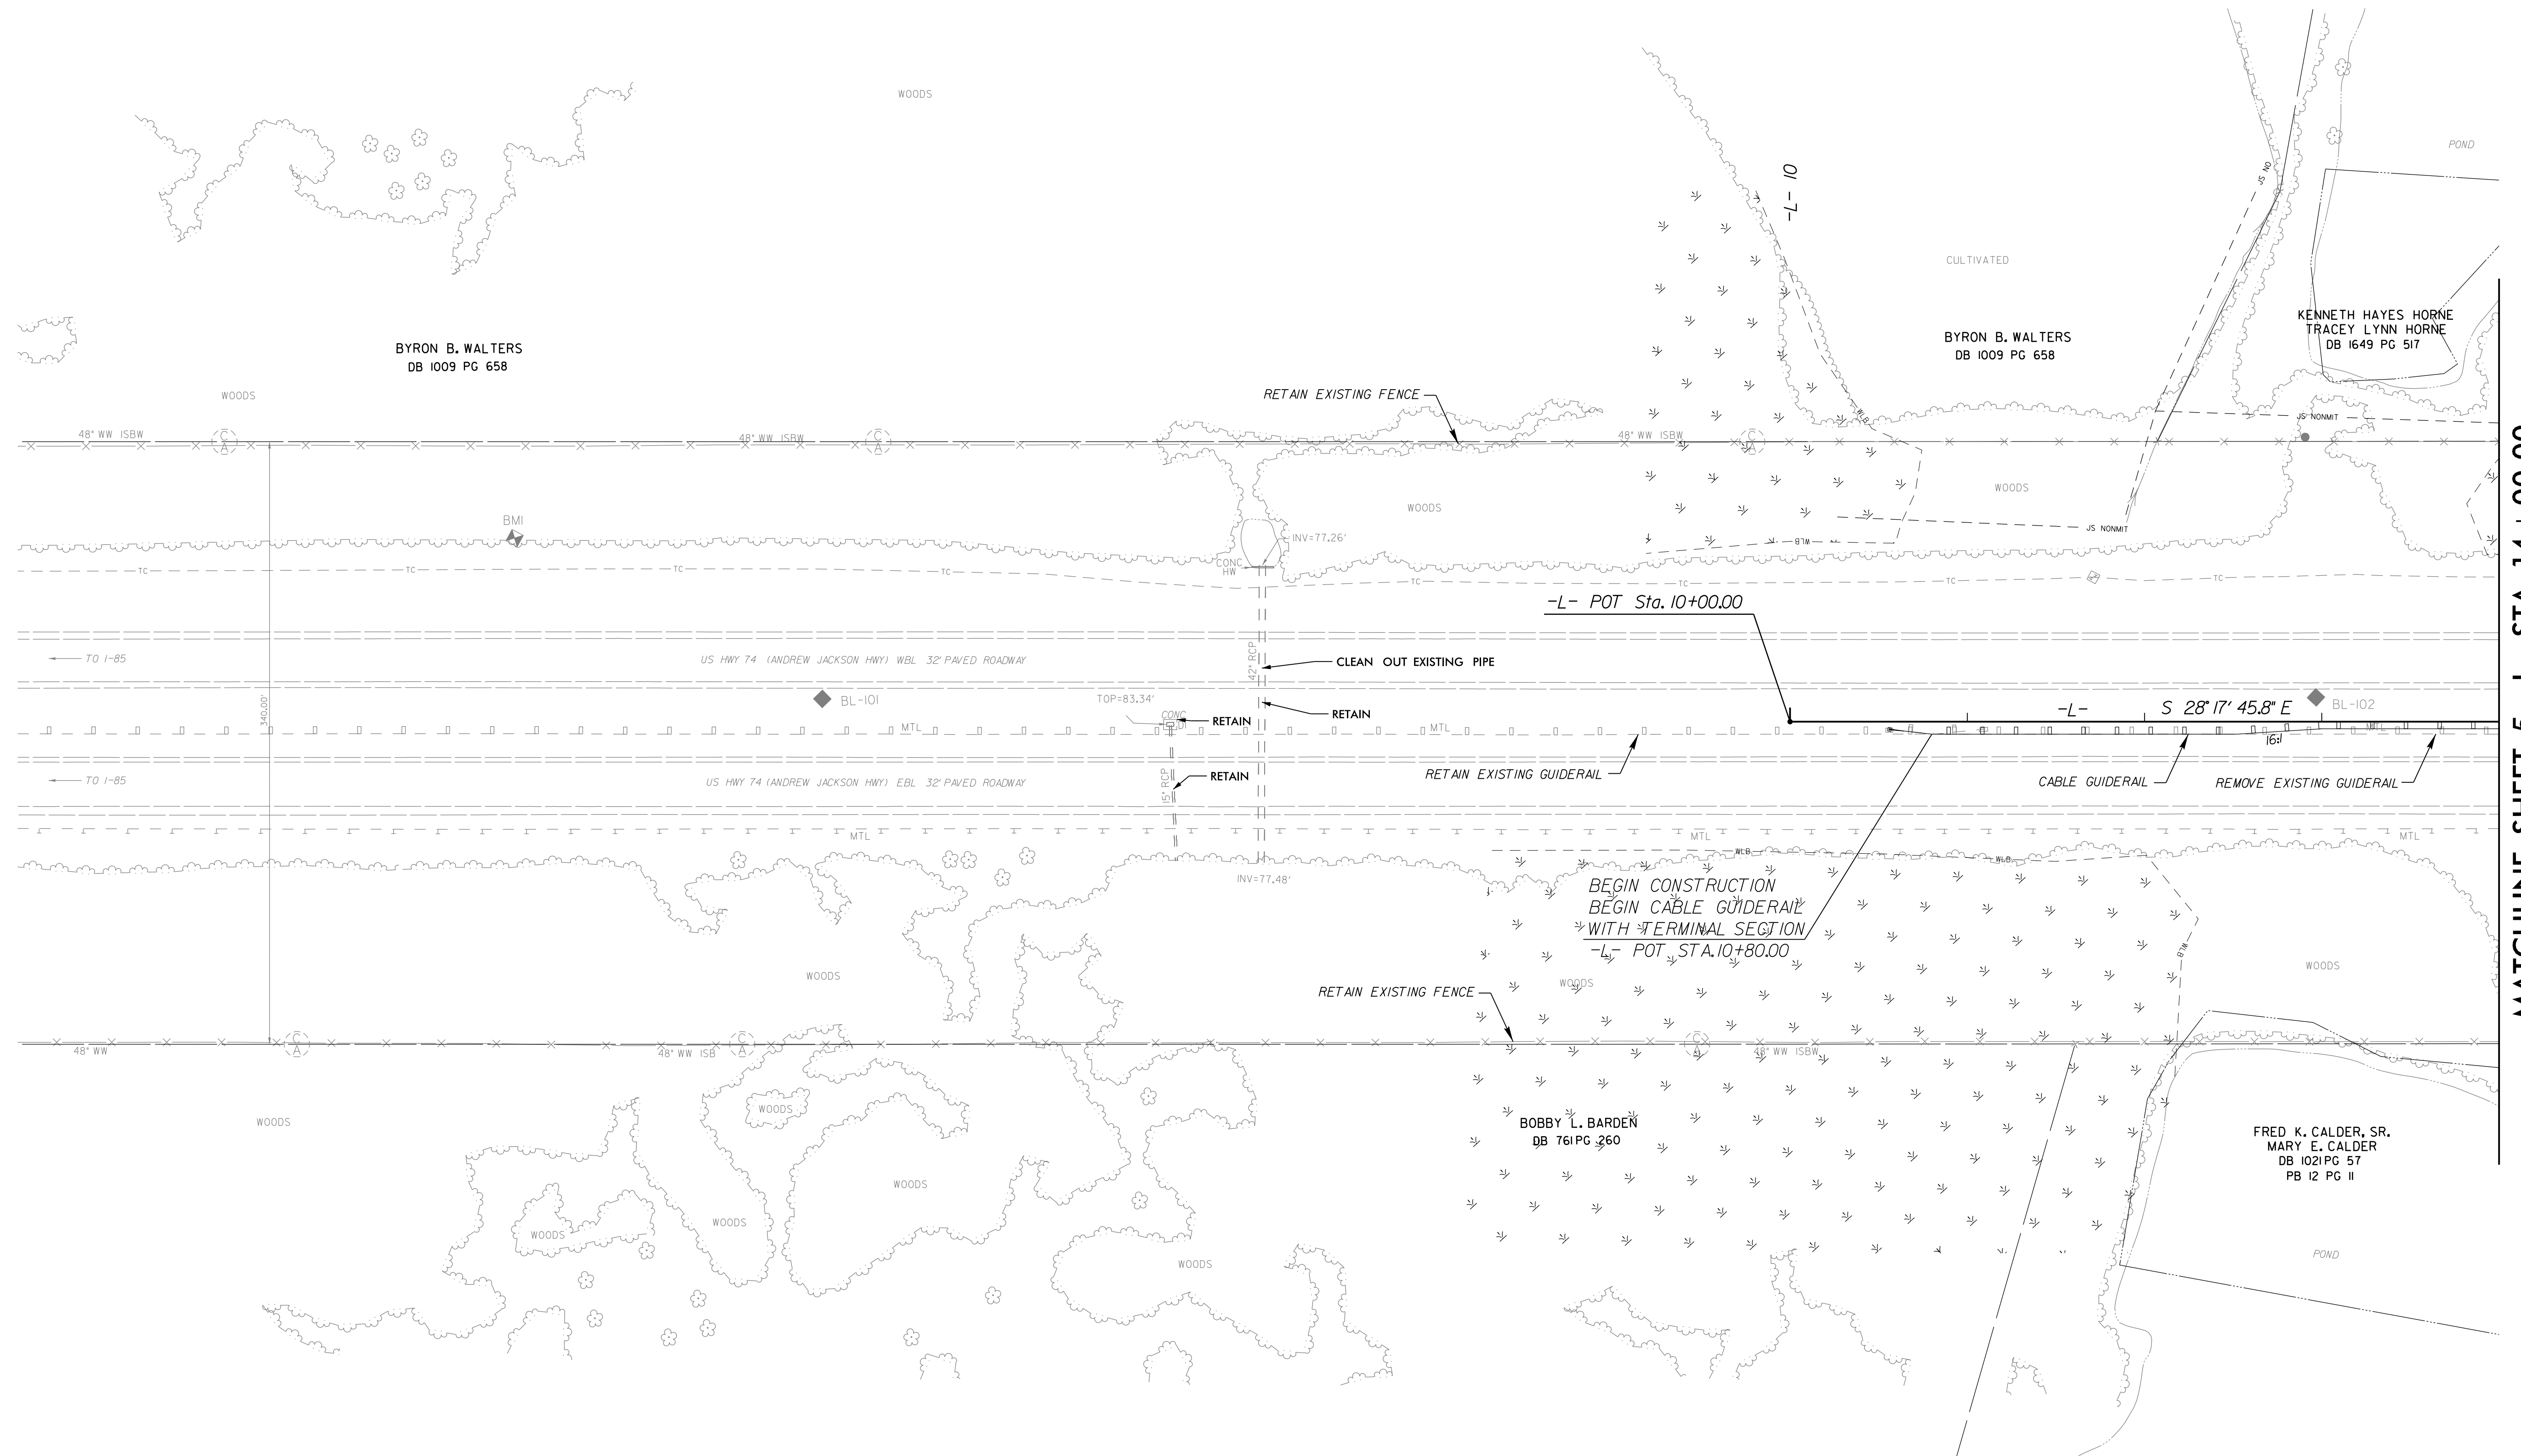

MATCHLINE SHEET 5 -L- STA. 14 + 00.00

05-OCT-2022 10:42
R:\Roadway\Projects\R575J_Rdy.psh_4.dgn
BYRON B. WALTERS