
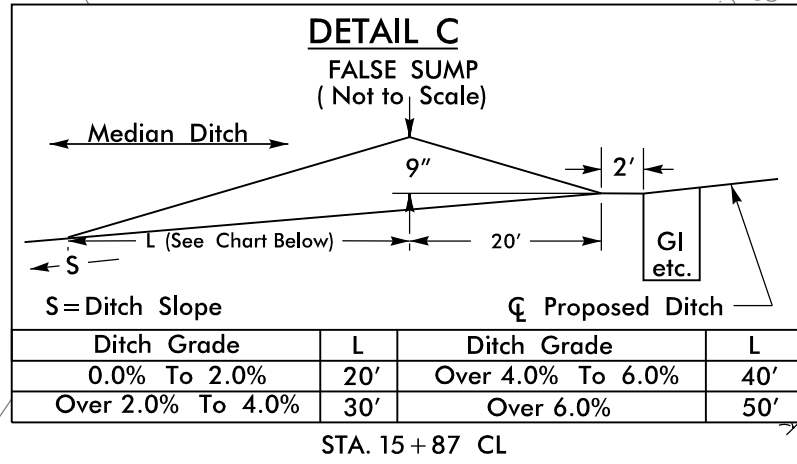



DOCUMENT NOT CONSIDERED FINAL
UNLESS ALL SIGNATURES COMPLETED

RS&H 8521 SIX FORKS ROAD, SUITE 400
RALEIGH, NC 27615
NC FIRM LICENSE NO: F-0493

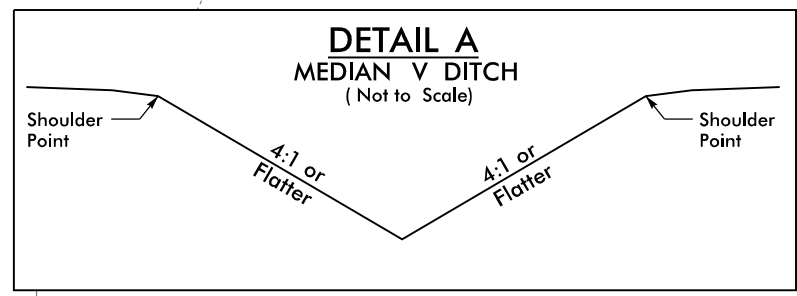

MATCHLINE SHEET 4 -L- STA. 14+00.00

MATCHLINE SHEET 6
-L- STA. 28+00.00
MATCHLINE SHEET 6
-YIRPC- STA. 12+30.00

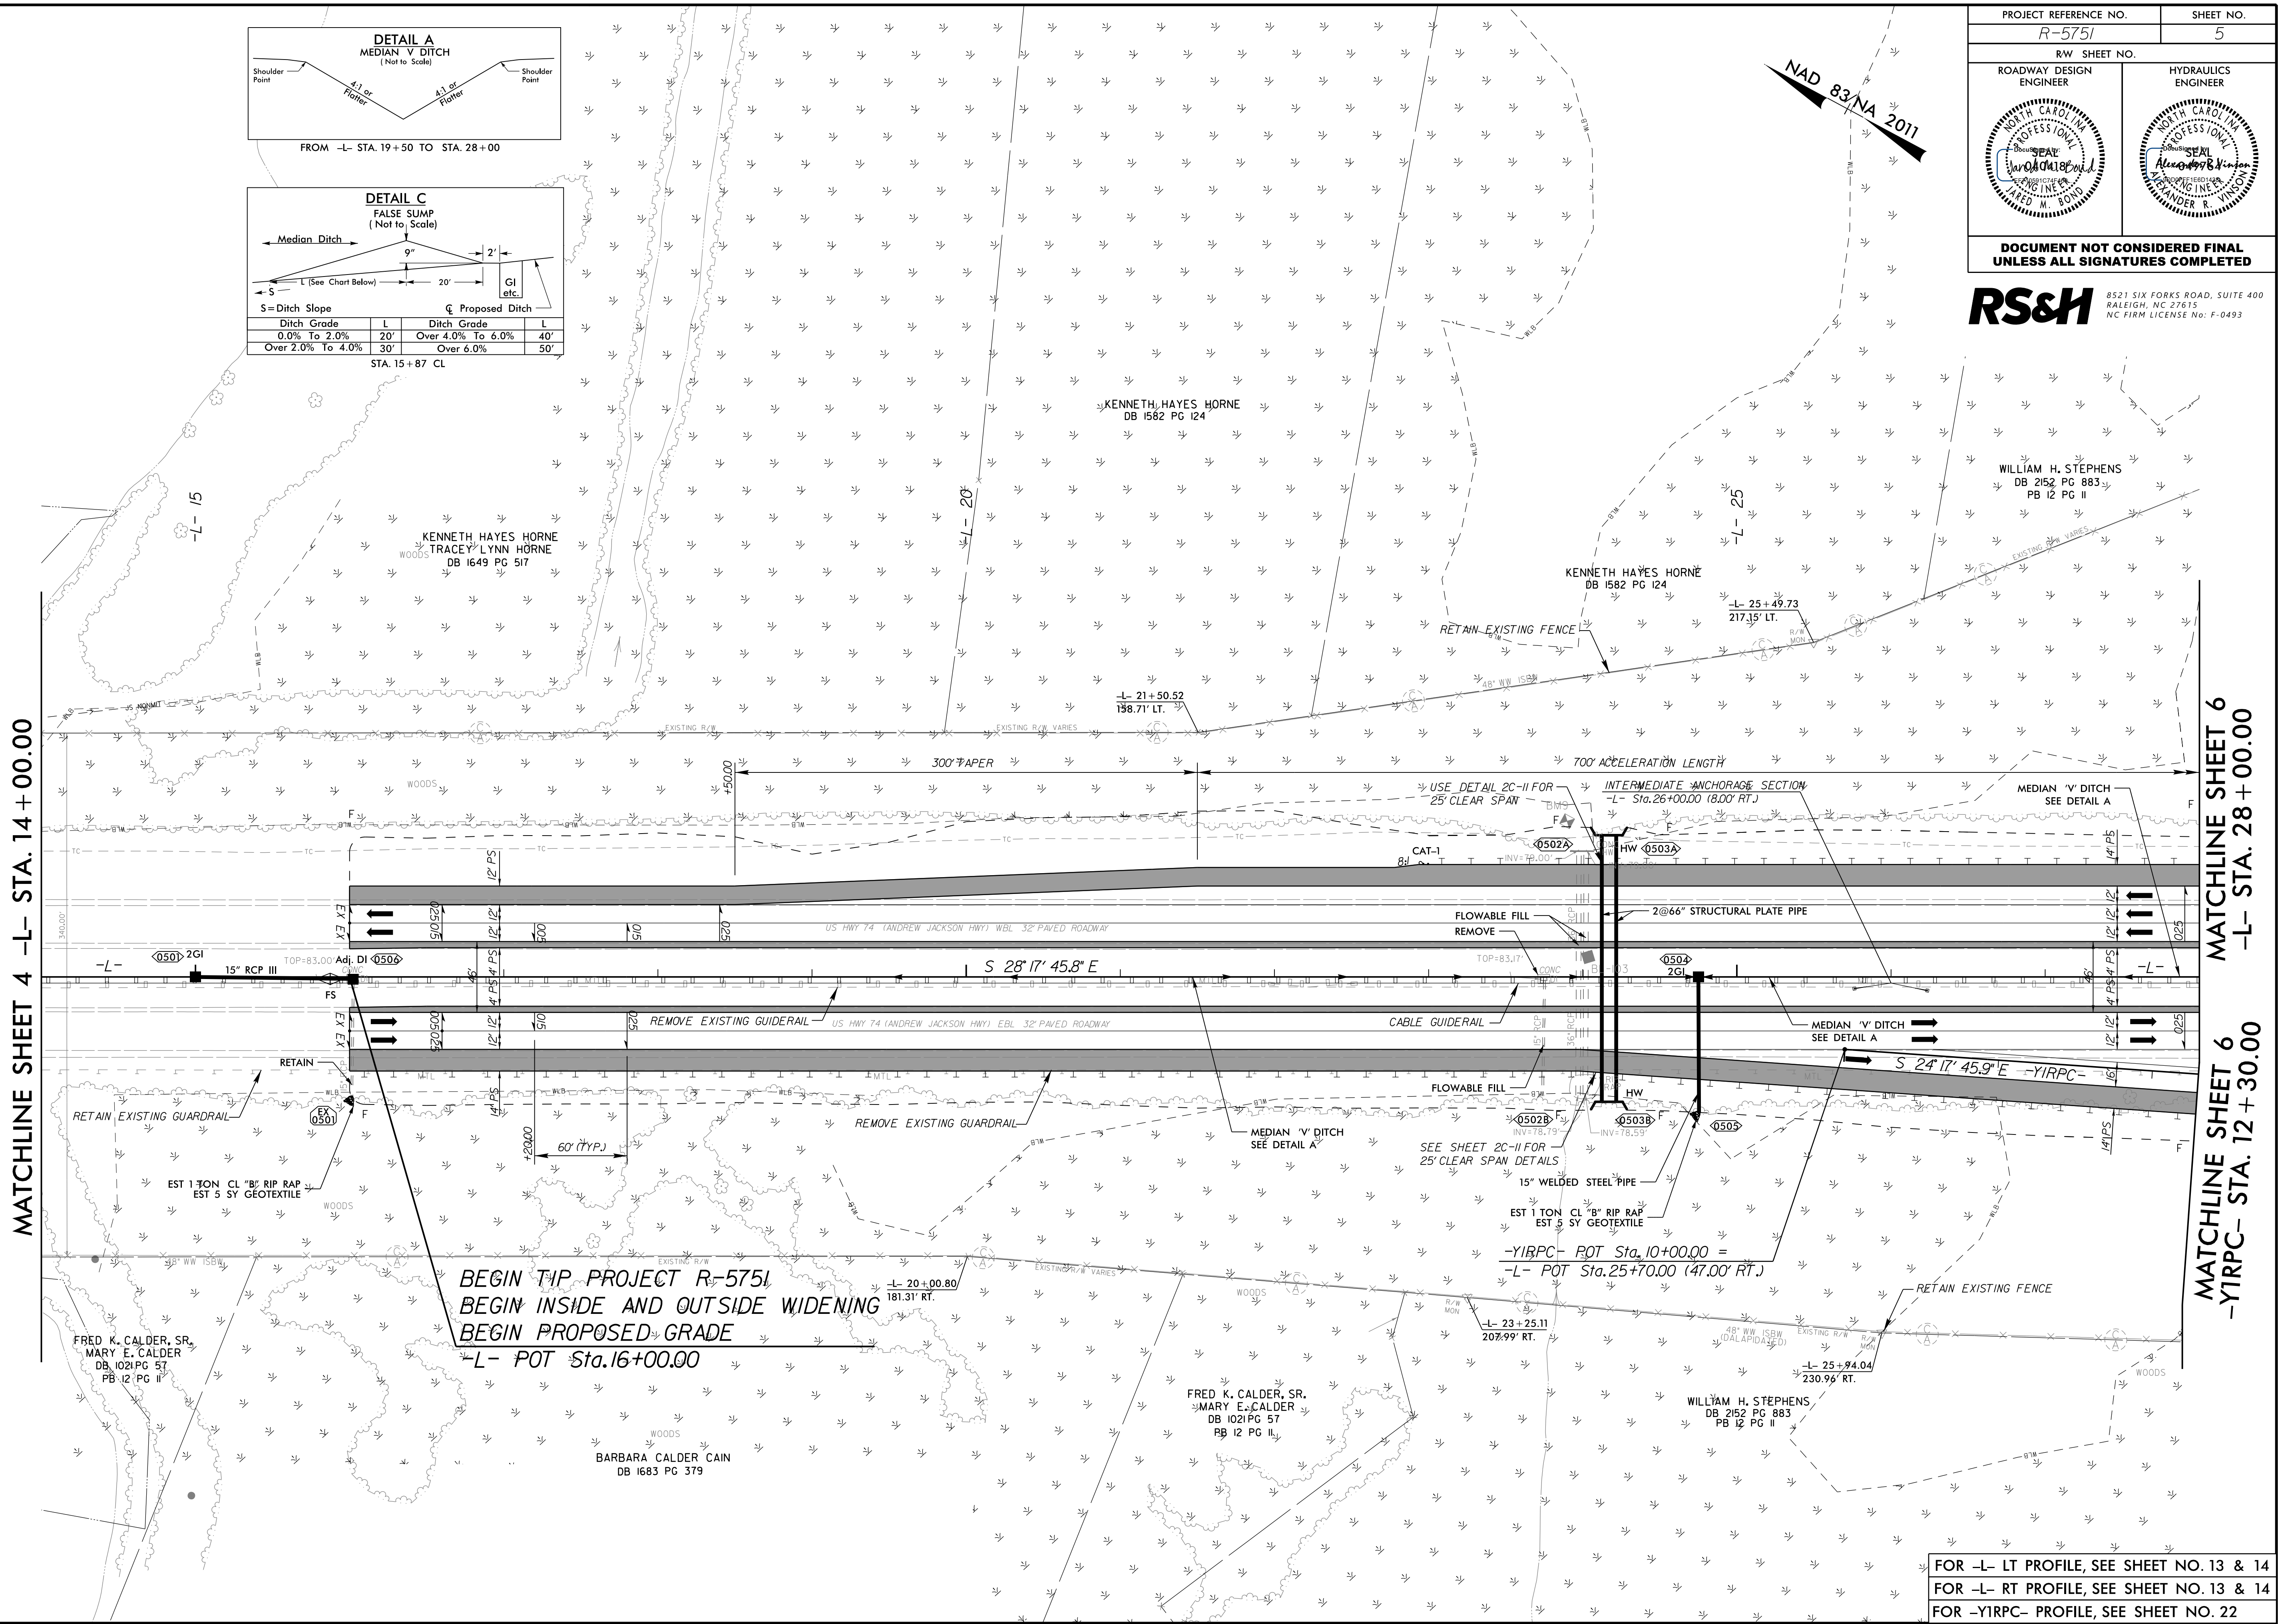

**BEGIN TIP PROJECT R-5751
BEGIN INSIDE AND OUTSIDE WIDENING
BEGIN PROPOSED GRADE
-L- POT Sta. 16+00.00**

**-YIRPC- POT Sta. 10+00.00 =
-L- POT Sta. 25+70.00 (47.00' RT.)**

FOR -L- LT PROFILE, SEE SHEET NO. 13 & 14
FOR -L- RT PROFILE, SEE SHEET NO. 13 & 14
FOR -YIRPC- PROFILE, SEE SHEET NO. 22

REVISIONS

05-OCT-2022 10:42
R:\Roadway\Projects\R5751_Rdy.psh_5.dgn
8/17/99