


8/17/99

05-OCT-2022 10:42
R:\Roadway\Projects\R5751_Rdy.psh_8.dgn
SUSHERMAN

REVISIONS

MATCHLINE SHEET 7 -L- STA. 70+00.00

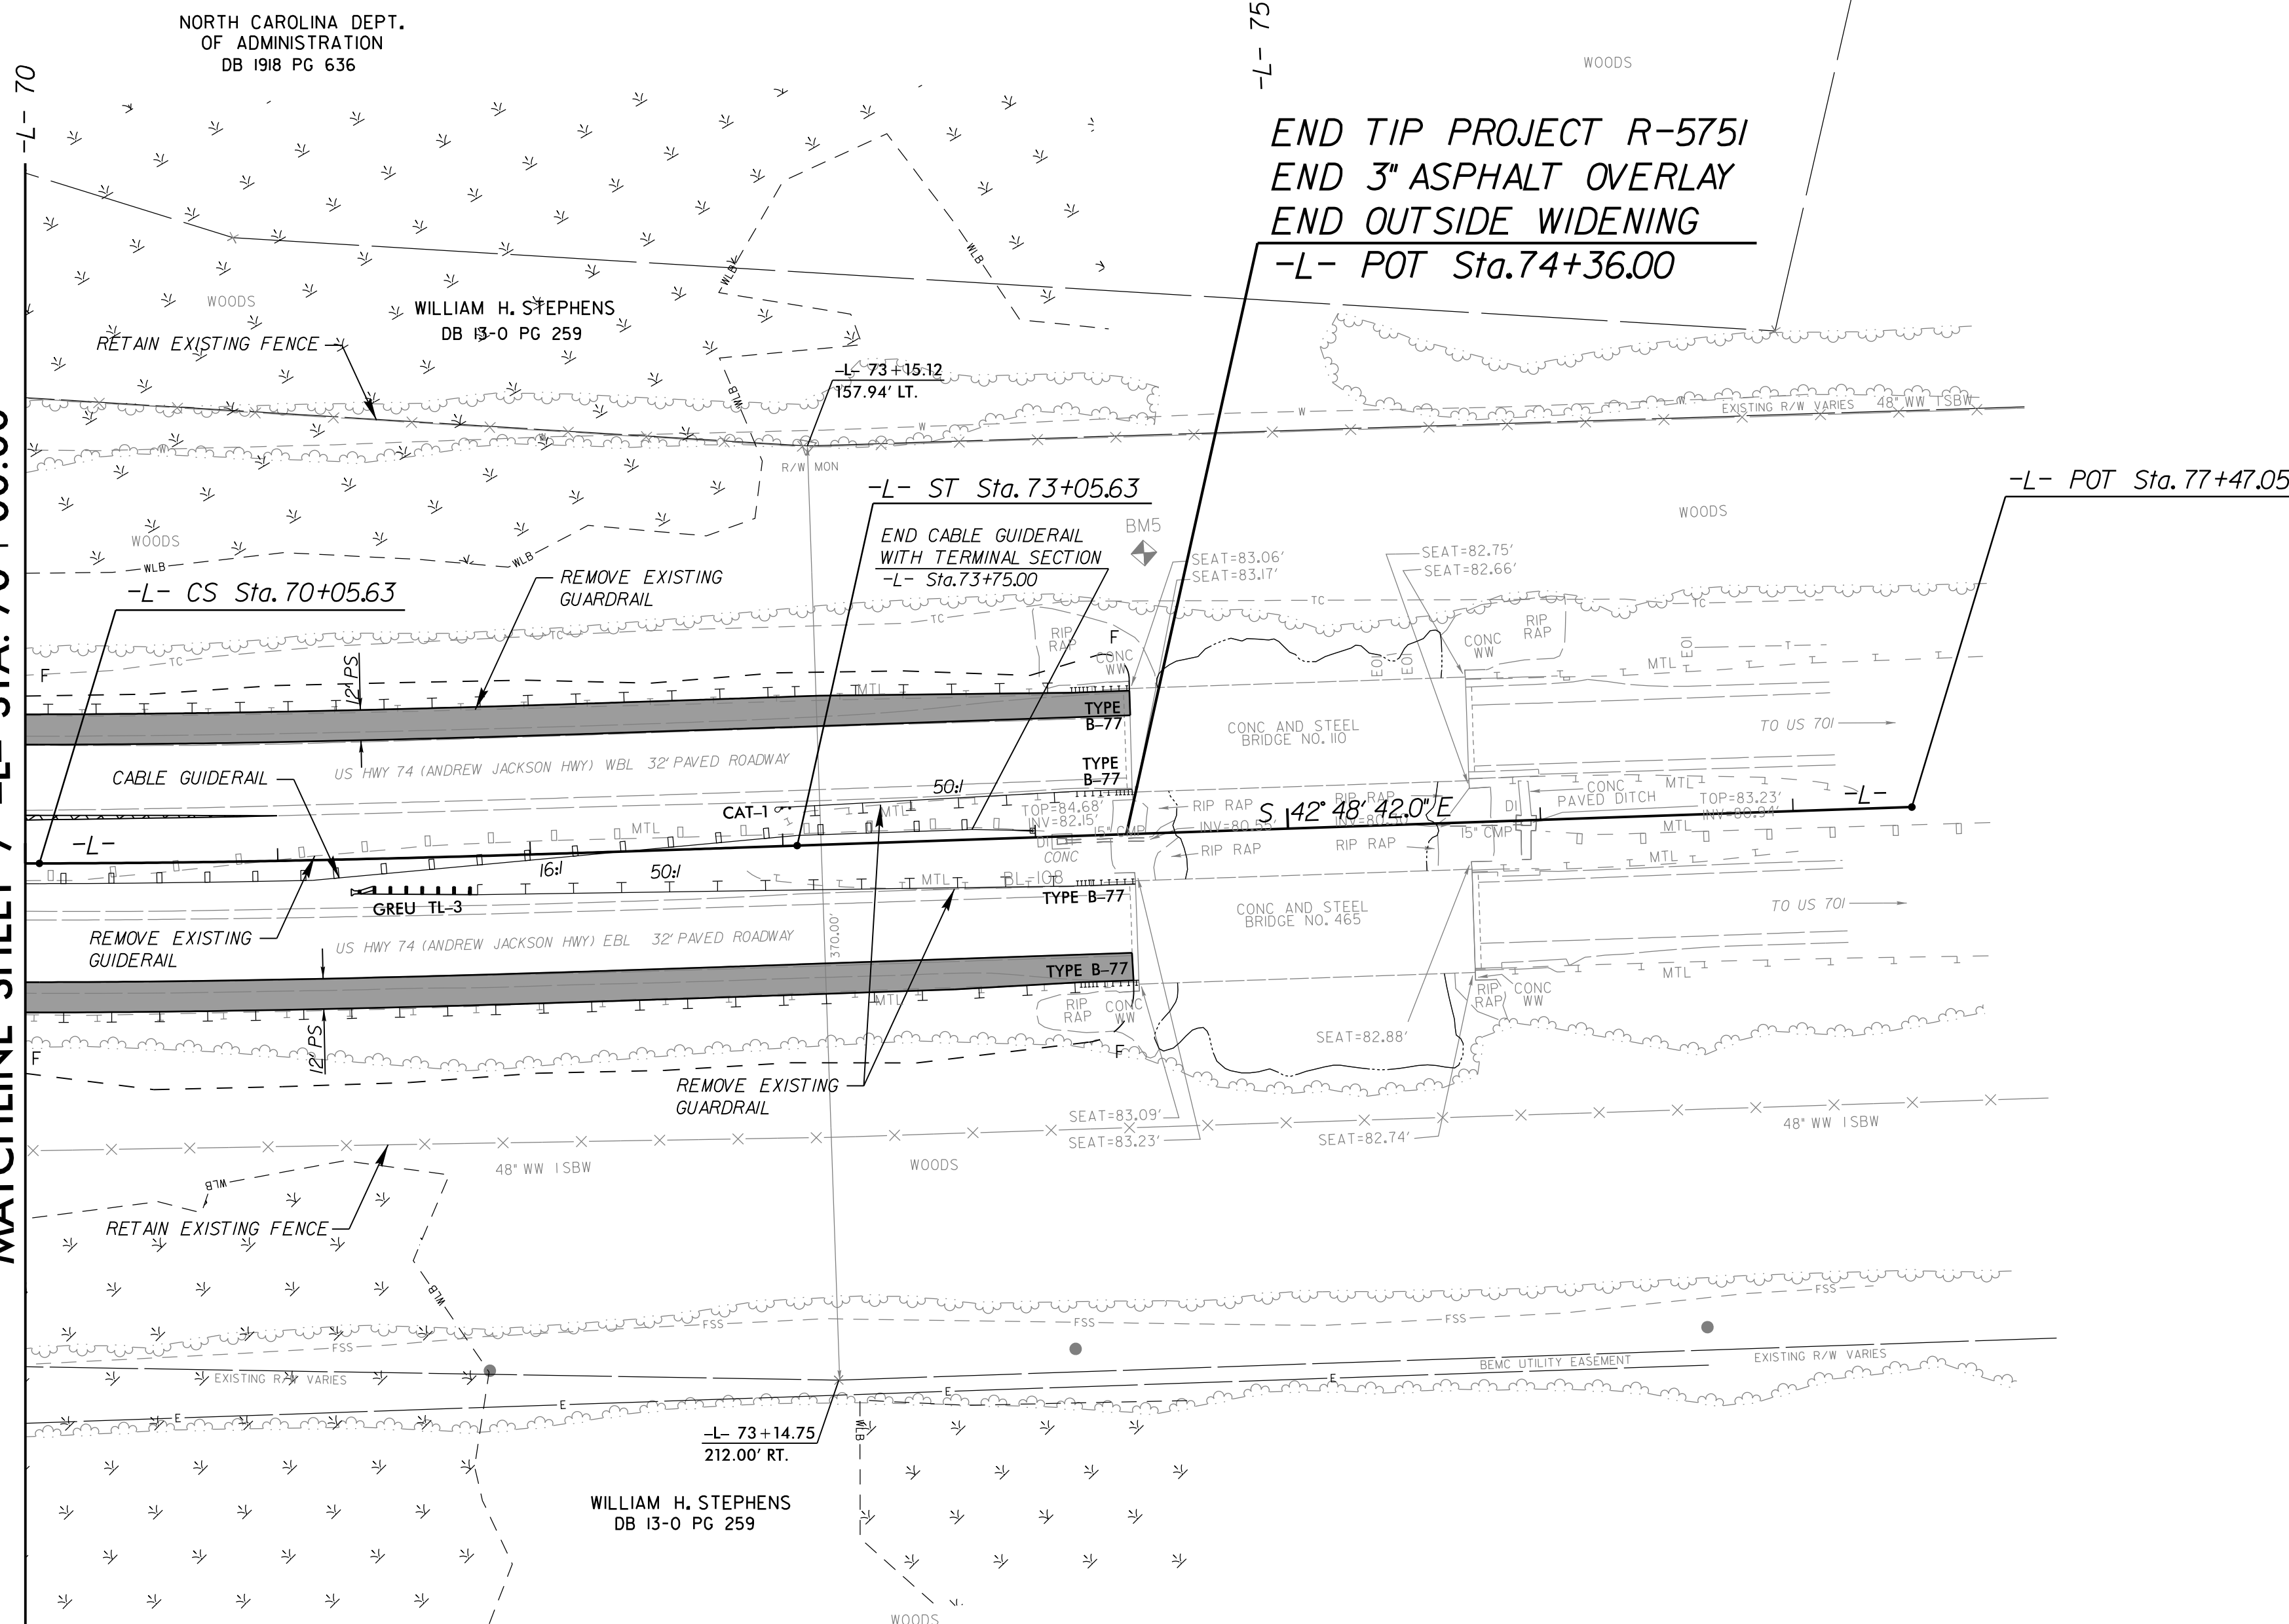

NORTH CAROLINA DEPT.
OF ADMINISTRATION
DB 1918 PG 636

NORTH CAROLINA DEPT.
OF ADMINISTRATION
DB 1918 PG 636

WILLIAM H. STEPHENS
DB 13-0 PG 259

WILLIAM H. STEPHENS
DB 13-0 PG 259

WILLIAM H. STEPHENS
DB 13-0 PG 258

NAD 83/NA 2011

PROJECT REFERENCE NO. R-575I	SHEET NO. 8
RW SHEET NO.	
ROADWAY DESIGN ENGINEER 	HYDRAULICS ENGINEER

DOCUMENT NOT CONSIDERED FINAL
UNLESS ALL SIGNATURES COMPLETED

RS&H 8521 SIX FORKS ROAD, SUITE 400
RALEIGH, NC 27615
NC FIRM LICENSE No: F-0493

FOR -L- LT PROFILE, SEE SHEET NO. 16 & 17
FOR -L- RT PROFILE, SEE SHEET NO. 16 & 17