


**DOCUMENT NOT CONSIDERED FINAL
UNLESS ALL SIGNATURES COMPLETED**



RS&H
8521 SIX FORKS ROAD, SUITE 400
RALEIGH, NC 27615
NC FIRM LICENSE No: F-0493

8/17/99

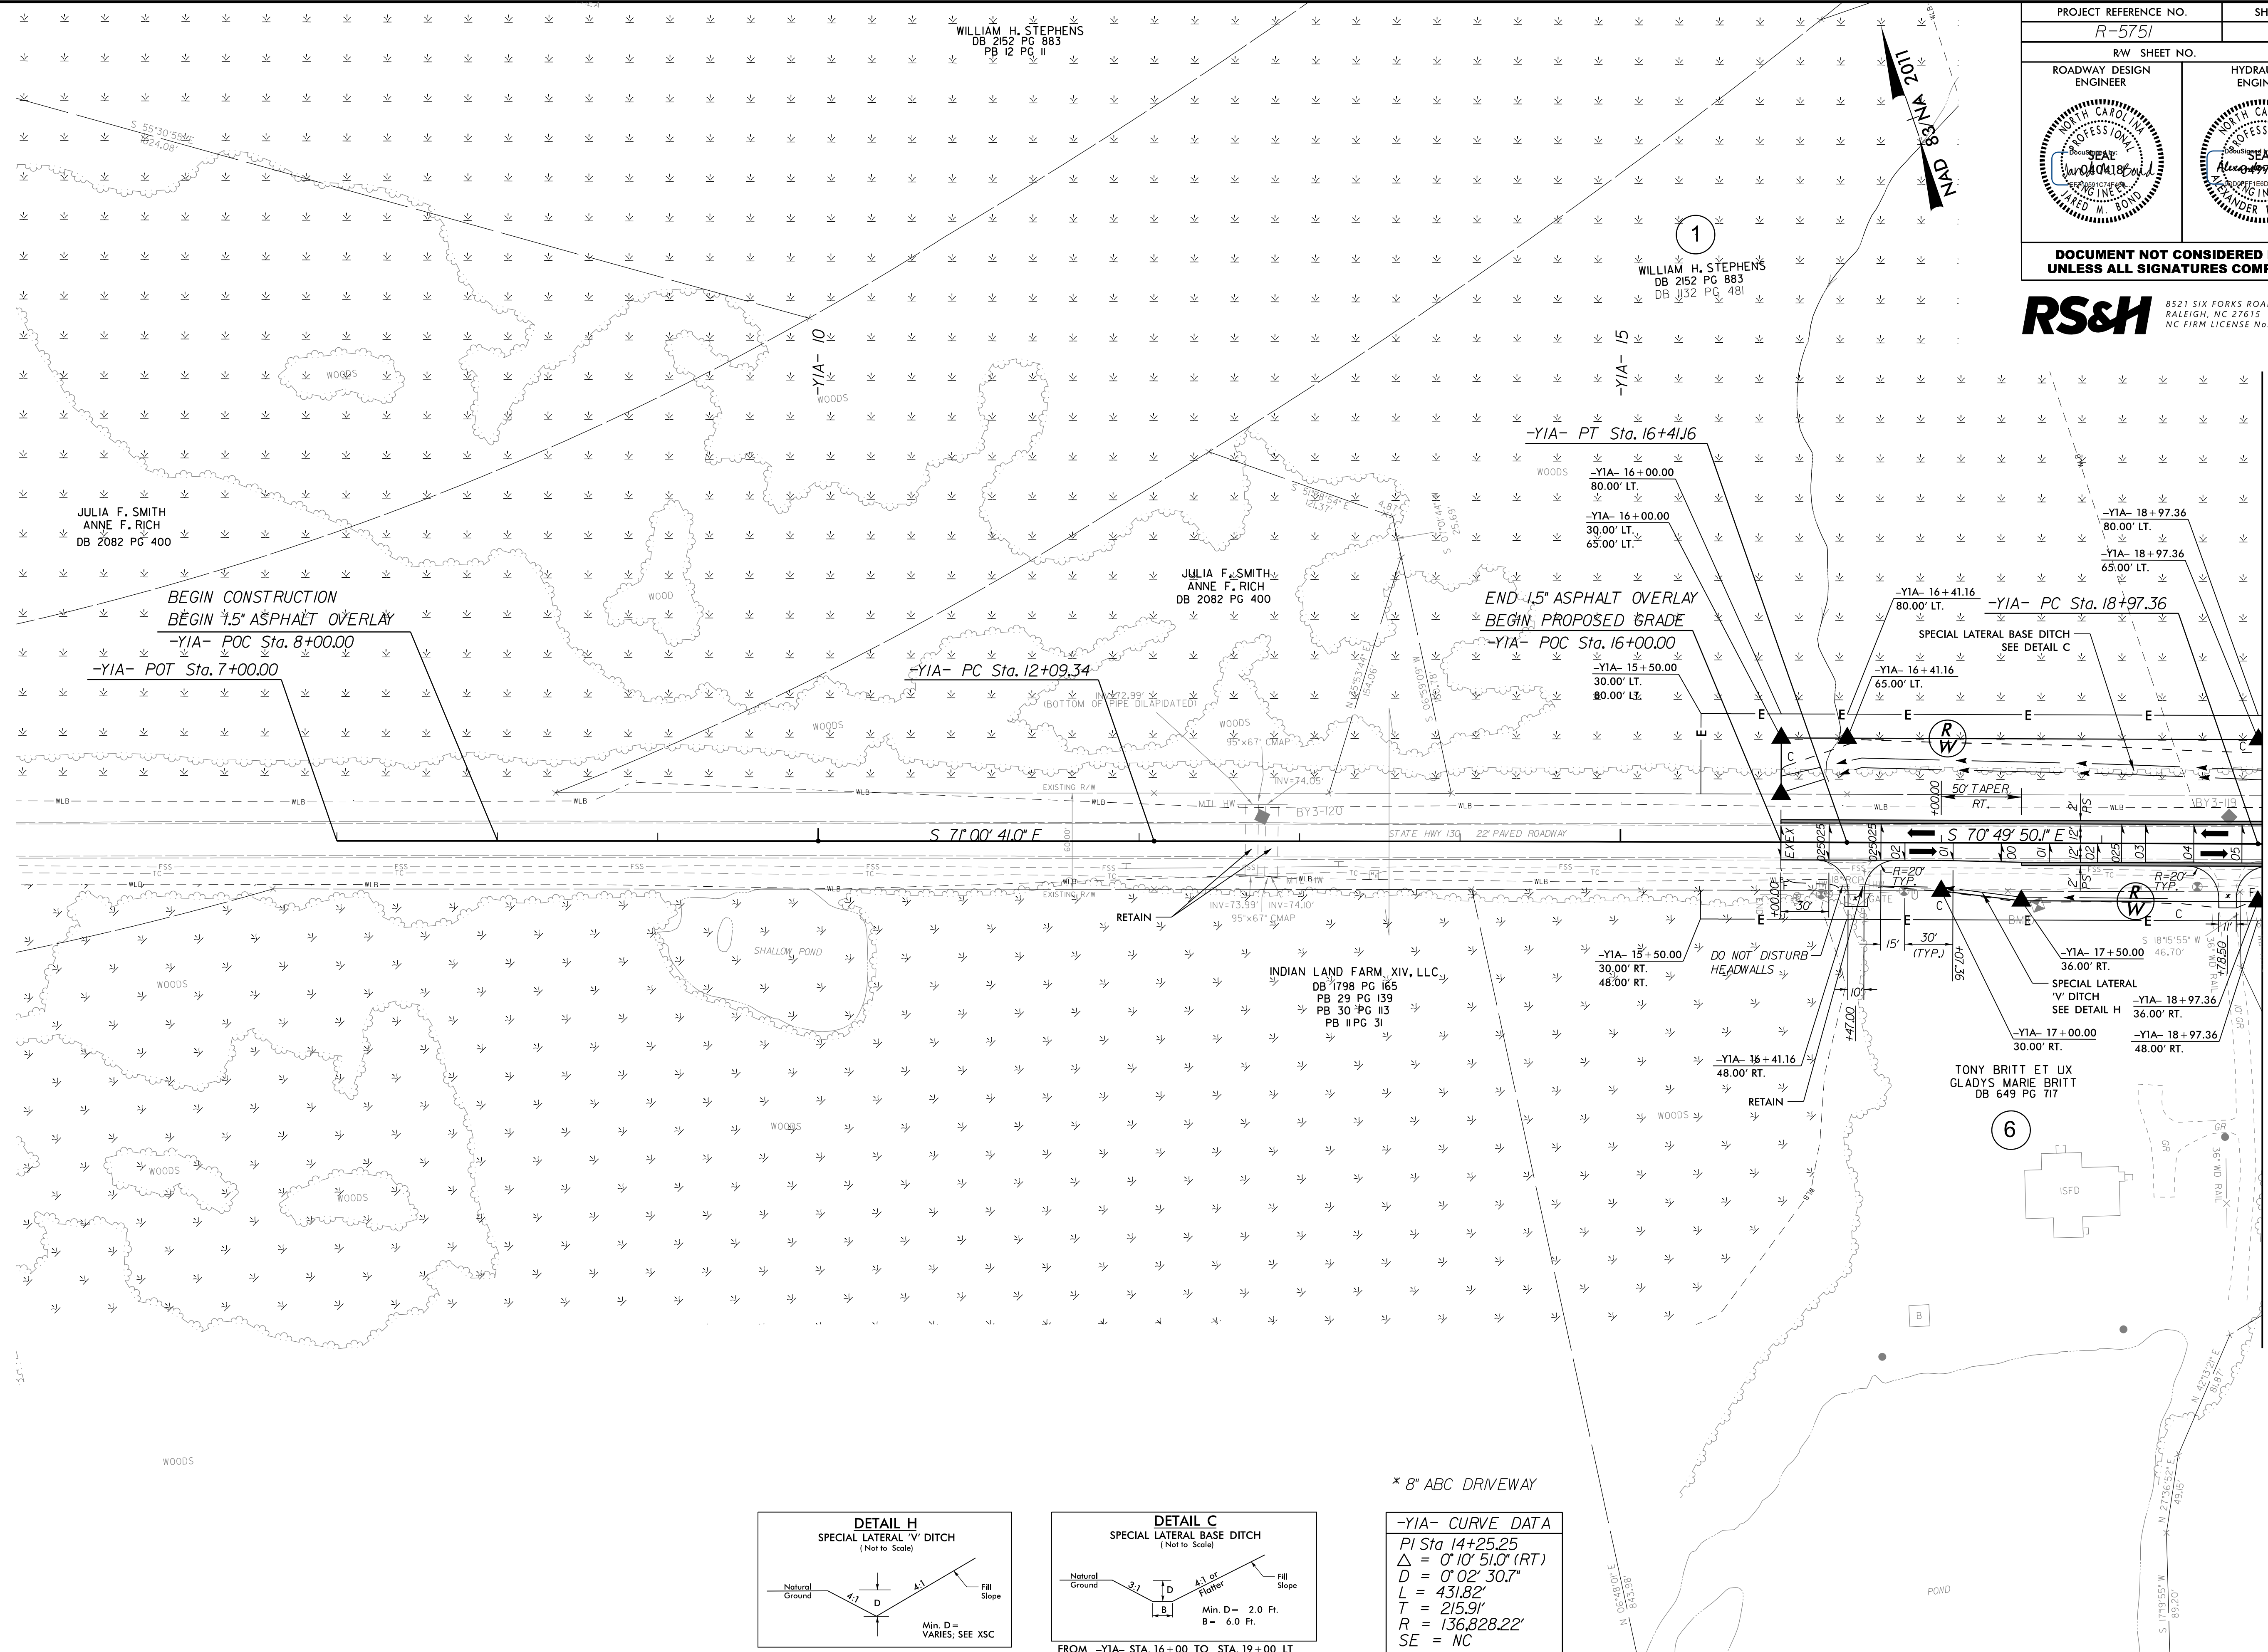

REVISIONS

MATCHLINE SHEET 10 -YIA- STA. 19+00.00

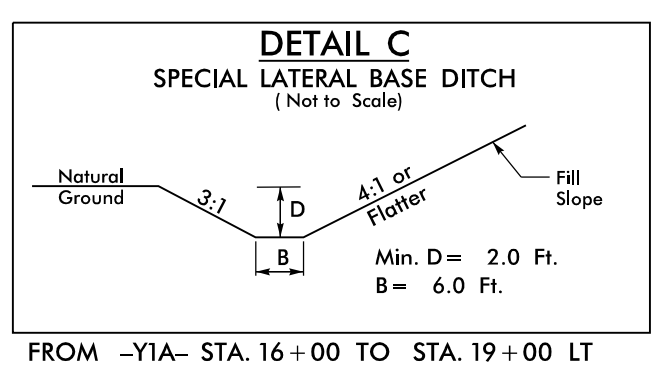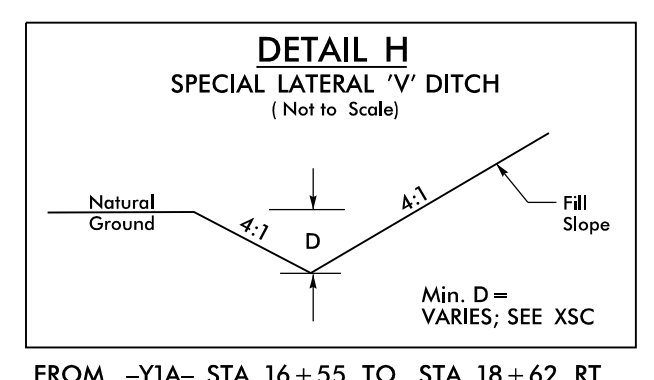

-YIA- CURVE DATA

PI Sta 14+25.25
$\Delta = 0^{\circ}10'51.0''$ (RT)
$D = 0^{\circ}02'30.7''$
$L = 431.82'$
$T = 215.91'$
$RE = 136,828.22'$
SE = NC

05-OCT-2022 10:42
R:\Roadway\Projects\R5751_Rdy_psh_3.dgn
SUSHERMAN

FOR -YIA- PROFILE, SEE SHEET NO. 18