





8/17/99

PROJECT REFERENCE NO. R-5751	SHEET NO. 10
RW SHEET NO. ENGINEER	HYDRAULICS ENGINEER

DOCUMENT NOT CONSIDERED FINAL UNLESS ALL SIGNATURES COMPLETED

RS&H 8521 SIX FORKS ROAD, SUITE 400 RALEIGH, NC 27615 NC FIRM LICENSE No: F-0493

MATCHLINE SHEET 9 -YIA- STA. 19+00.00

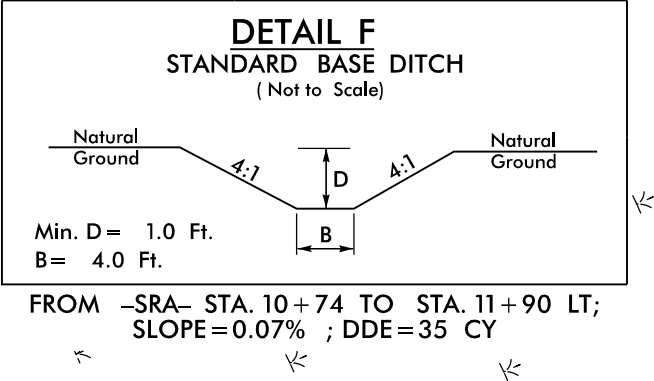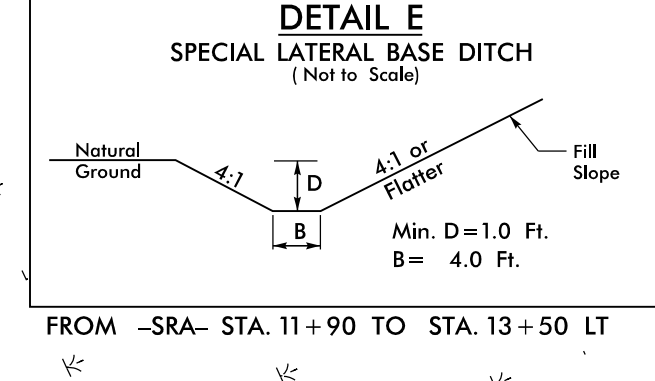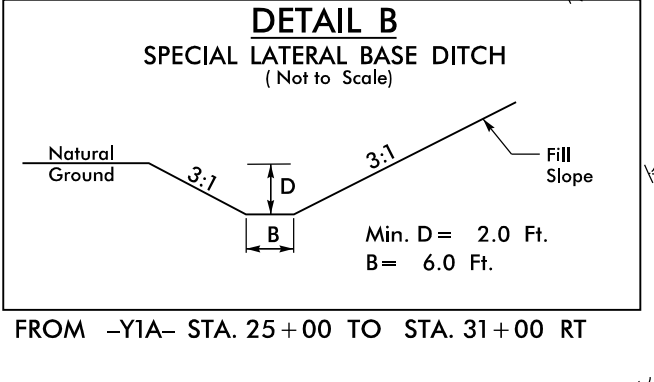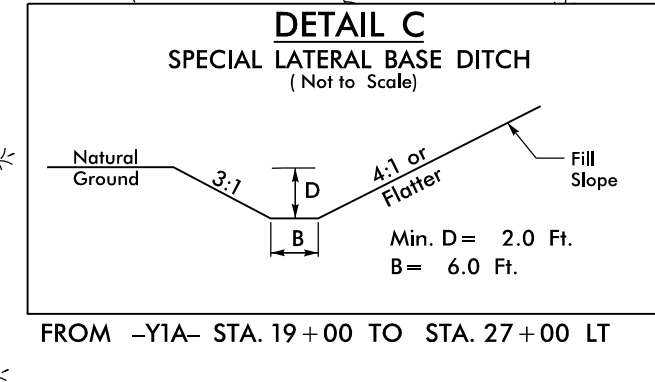

WILLIAM H. STEPHENS
DB 2152 PG 883
DB 1132 PG 481

NAD 83/NA 2011

WILLIAM H. STEPHENS
DB 2152 PG 883
DB 1132 PG 481

REVISIONS

6
TONY BRITT ET UX
GLADYS MARIE BRITT
DB 649 PG 717

7
MDAYYAD AL-NASRA
DB 1175 PG 361

1
WILLIAM H. STEPHENS
DB 2152 PG 883
DB 1132 PG 481

-SRA- CURVE DATA

PI Sta	11+27.92
Δ	54° 11' 40.5" (LT)
D	22° 55' 05.9"
L	236.47'
T	127.92'
R	250.00'
SE	= 02
RO	= SEE PLANS

-YIA- CURVE DATA

PI Sta	23+84.60
Δ	65° 27' 55.8" (LT)
D	7° 33' 31.7"
L	866.08'
T	487.24'
R	758.00'
SE	= 08
RO	= SEE PLANS
DS	= 50 MPH

FOR -YIA- PROFILE, SEE SHEET NO. 18
FOR -SRA- PROFILE, SEE SHEET NO. 24

27-OCT-2022 17:12 R:\Roadway\Projects\195751_Rdy.psh_10.dgn

MATCHLINE SHEET 6 -YIA- STA. 31+00.00