



8/17/99

PROJECT REFERENCE NO. <b>R-575J</b>		SHEET NO. <b>12</b>	
RW SHEET NO.			
ROADWAY DESIGN ENGINEER 		HYDRAULICS ENGINEER 	


**DOCUMENT NOT CONSIDERED FINAL UNLESS ALL SIGNATURES COMPLETED**

**RS&H** 8521 SIX FORKS ROAD, SUITE 400  
RALEIGH, NC 27615  
NC FIRM LICENSE No: F-0493

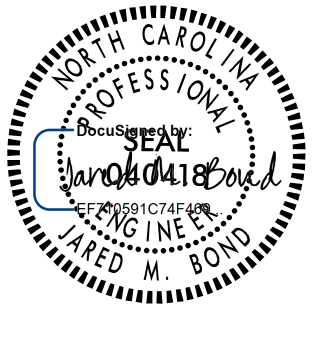

**MATCHLINE SHEET 11 -YIC- STA. 57+00.00**

REVISIONS

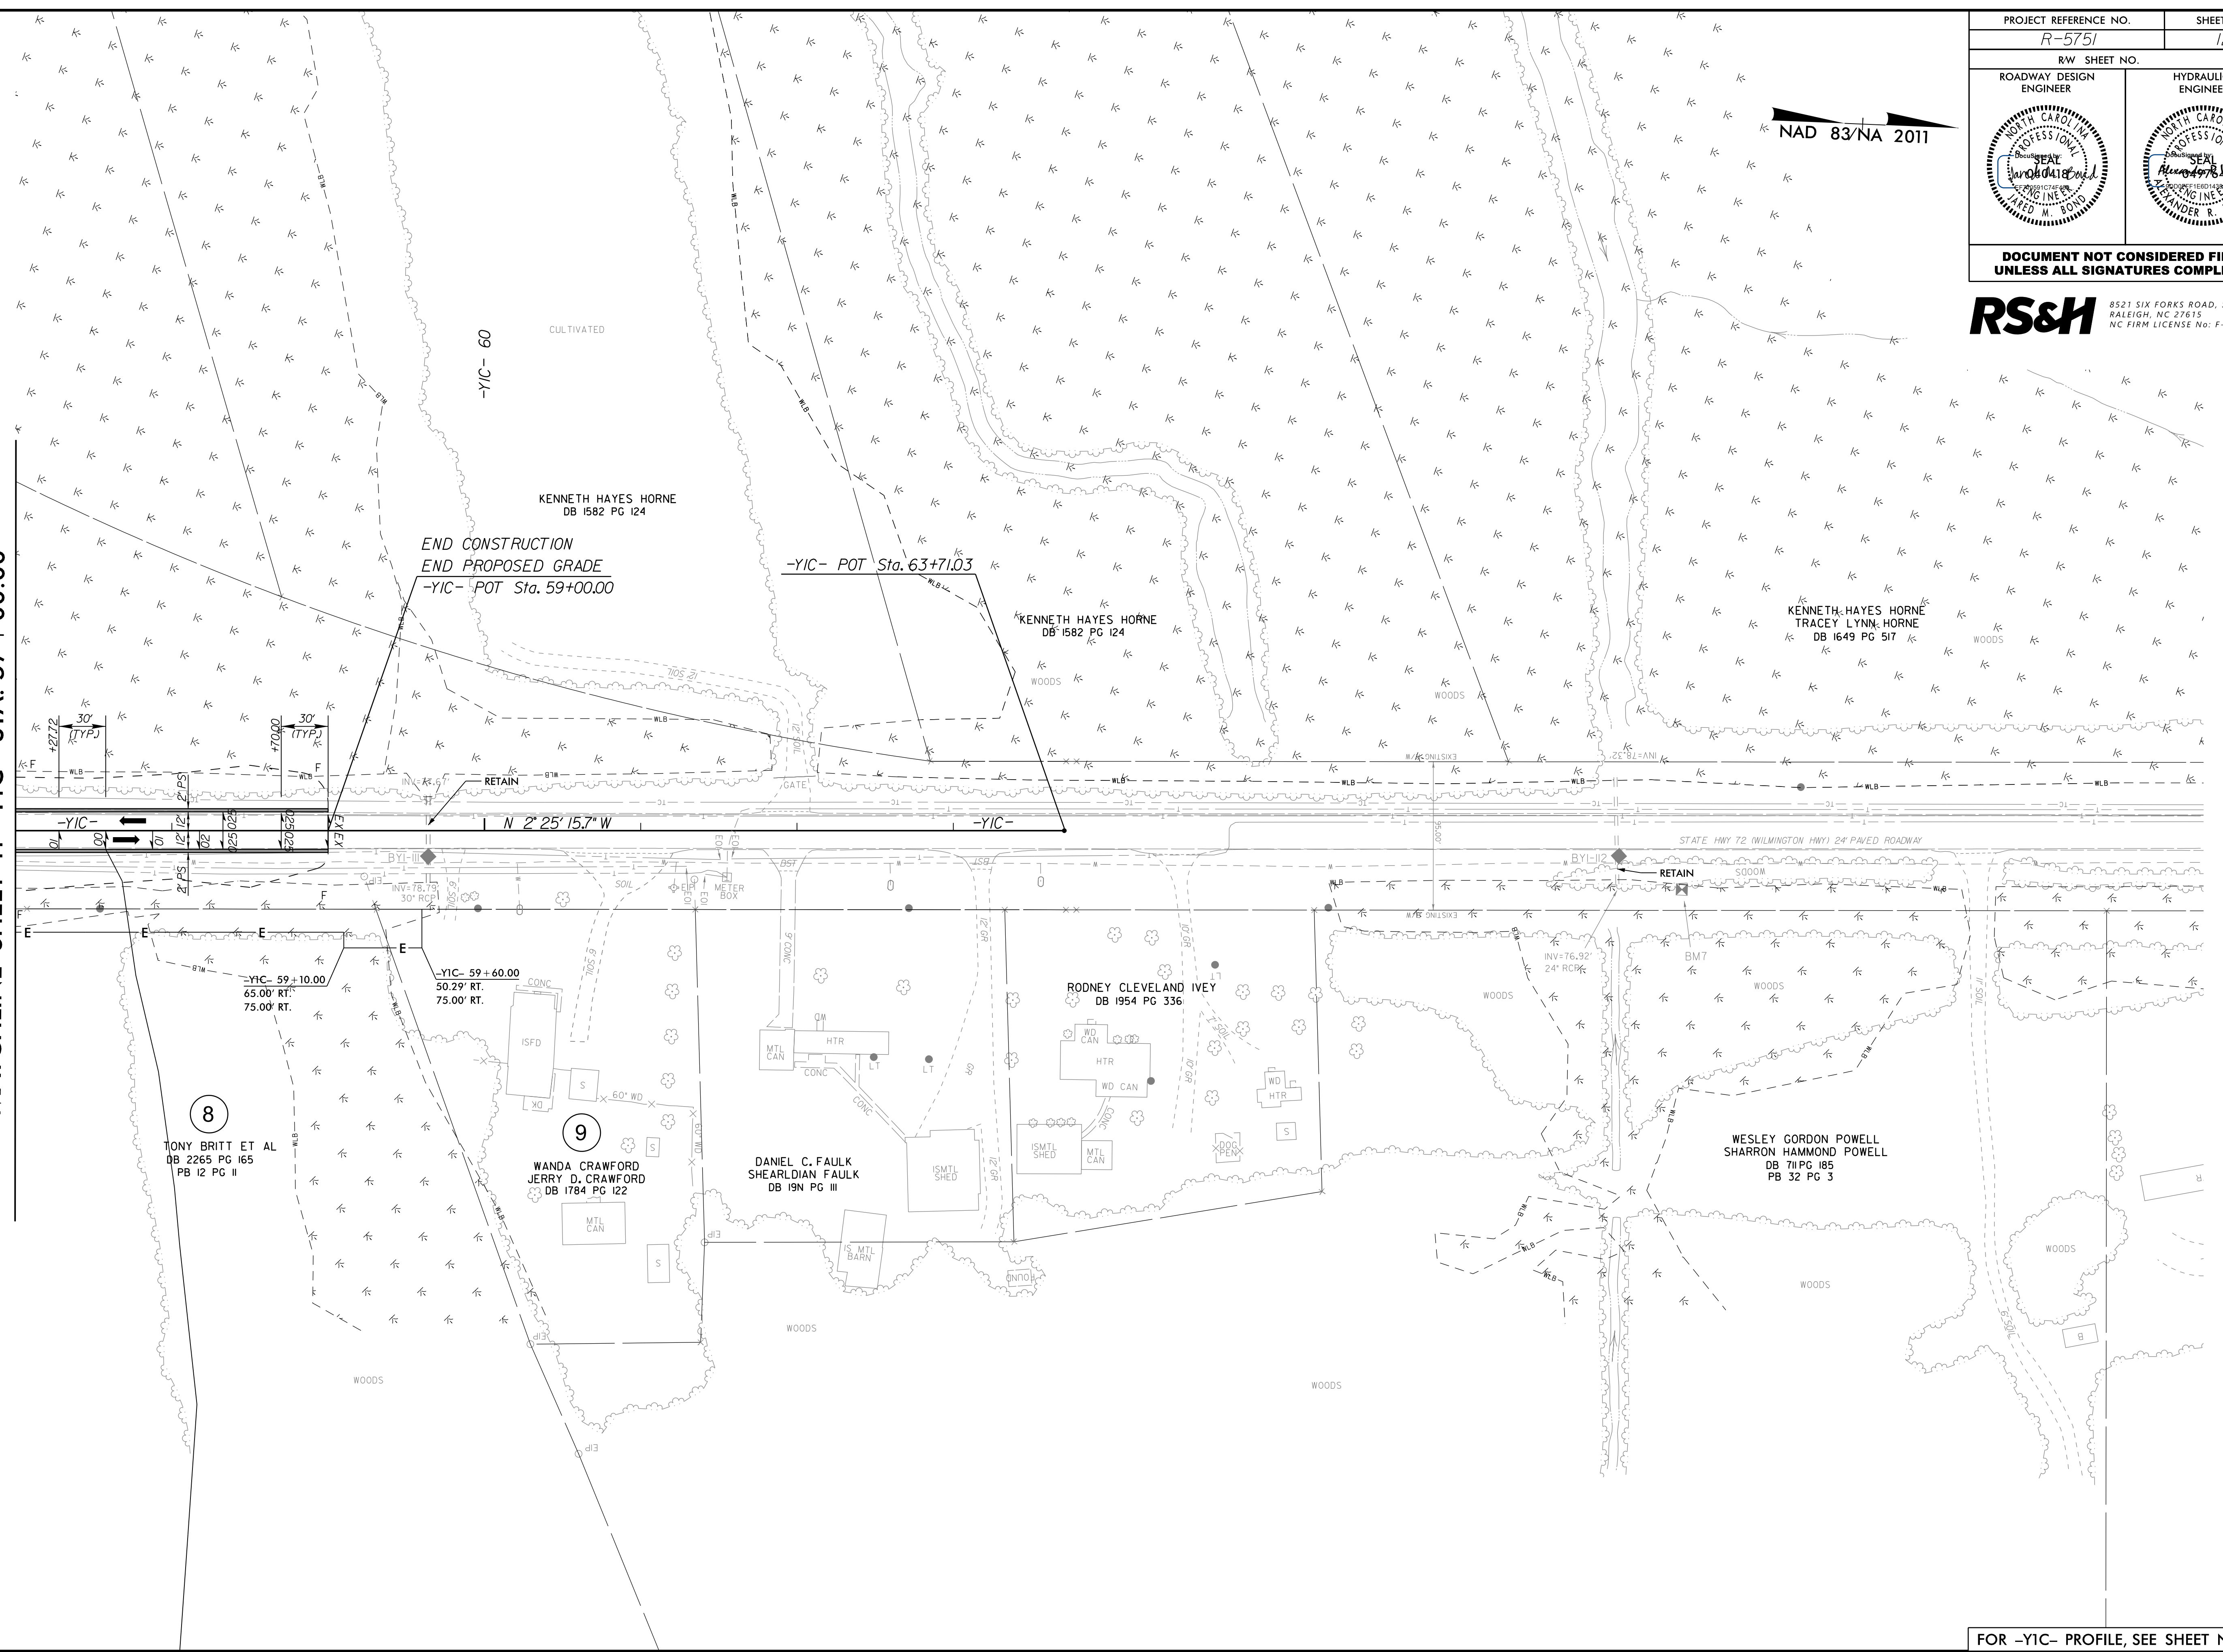

05-OCT-2022 10:42  
R:\Roadway\Projects\R575J\_Rdy.psh\_12.dgn  
SUSHERMAN

FOR -YIC- PROFILE, SEE SHEET NO. 20