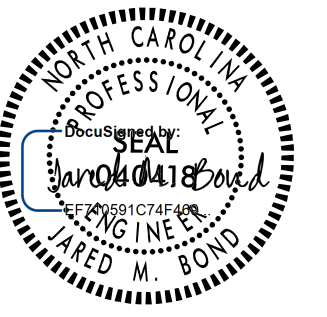

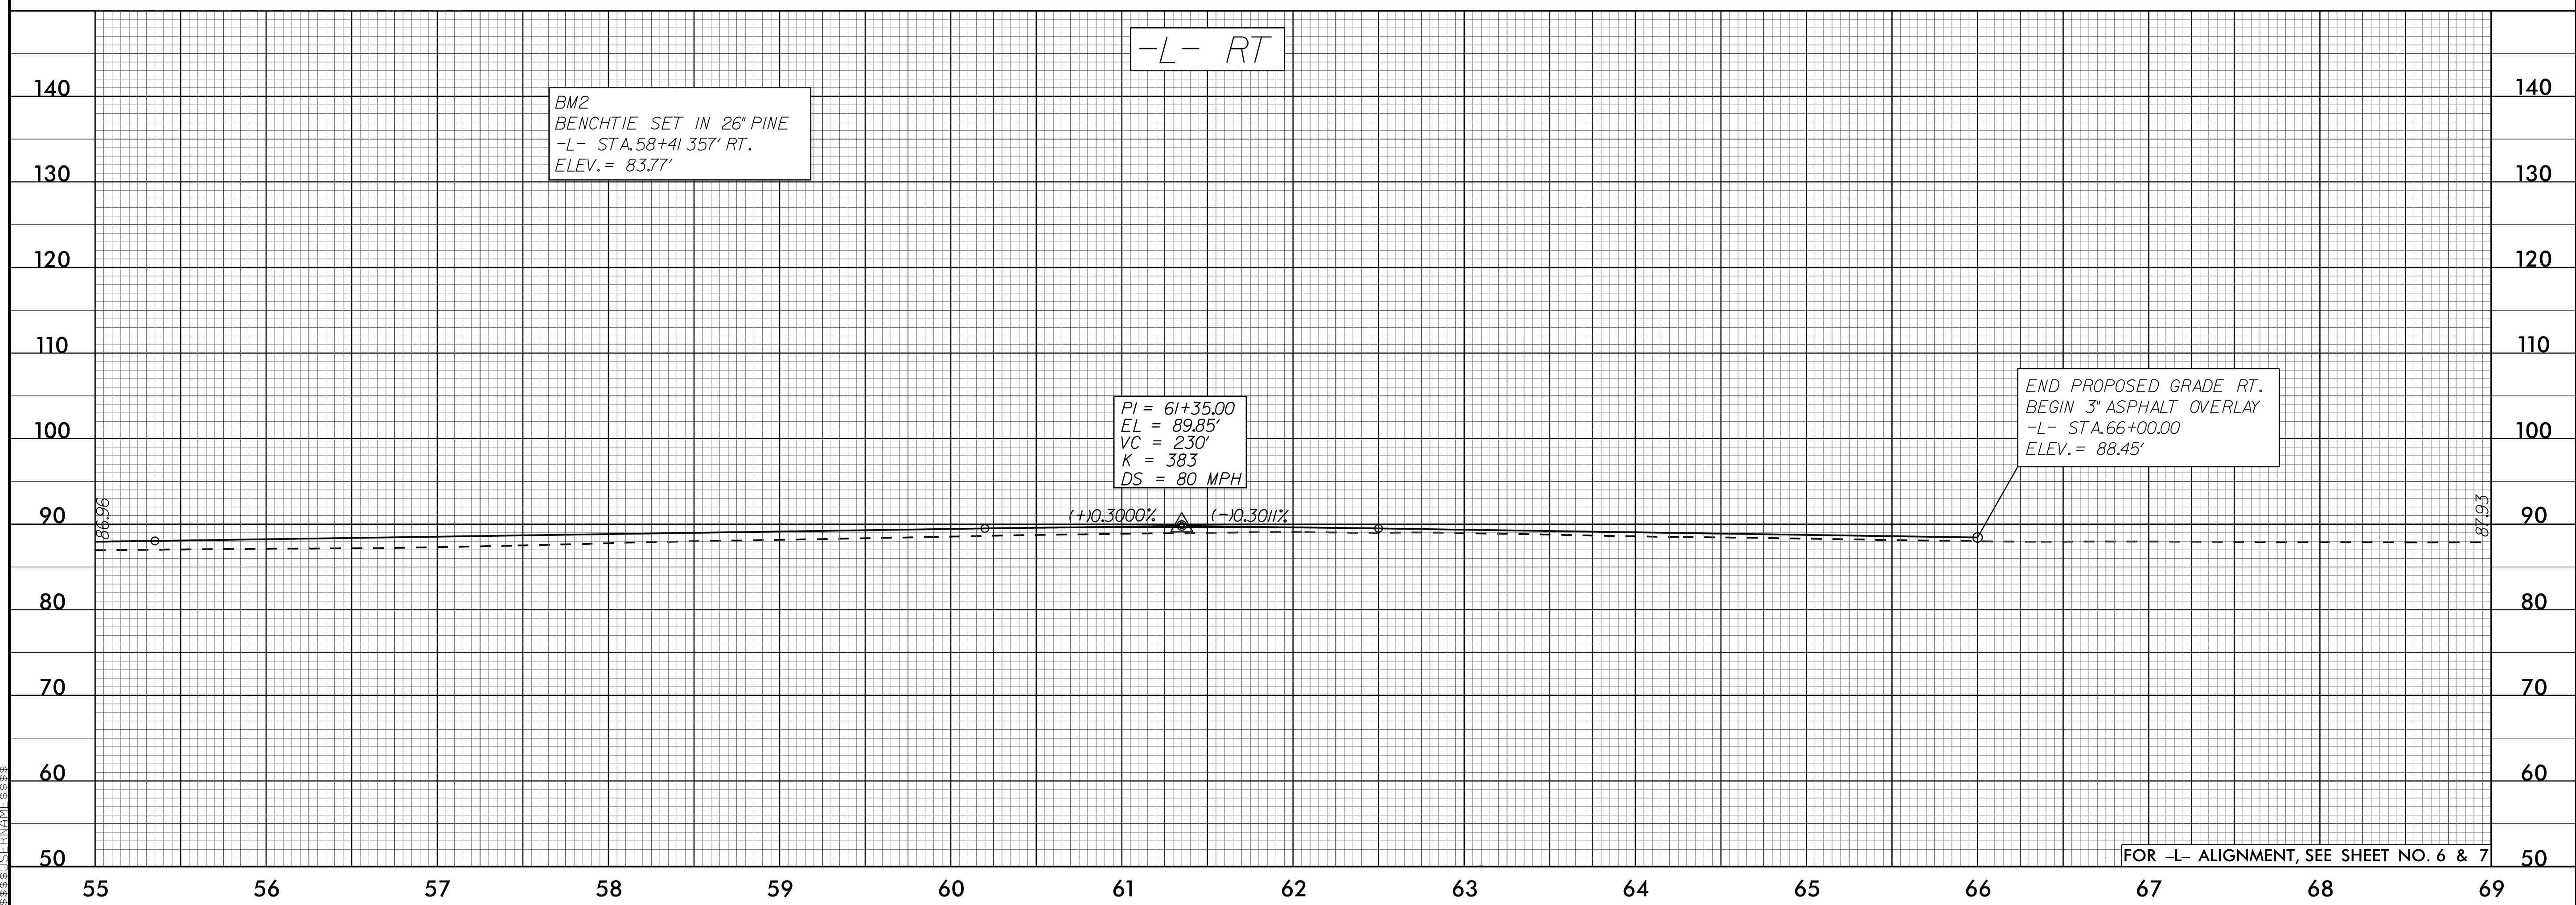
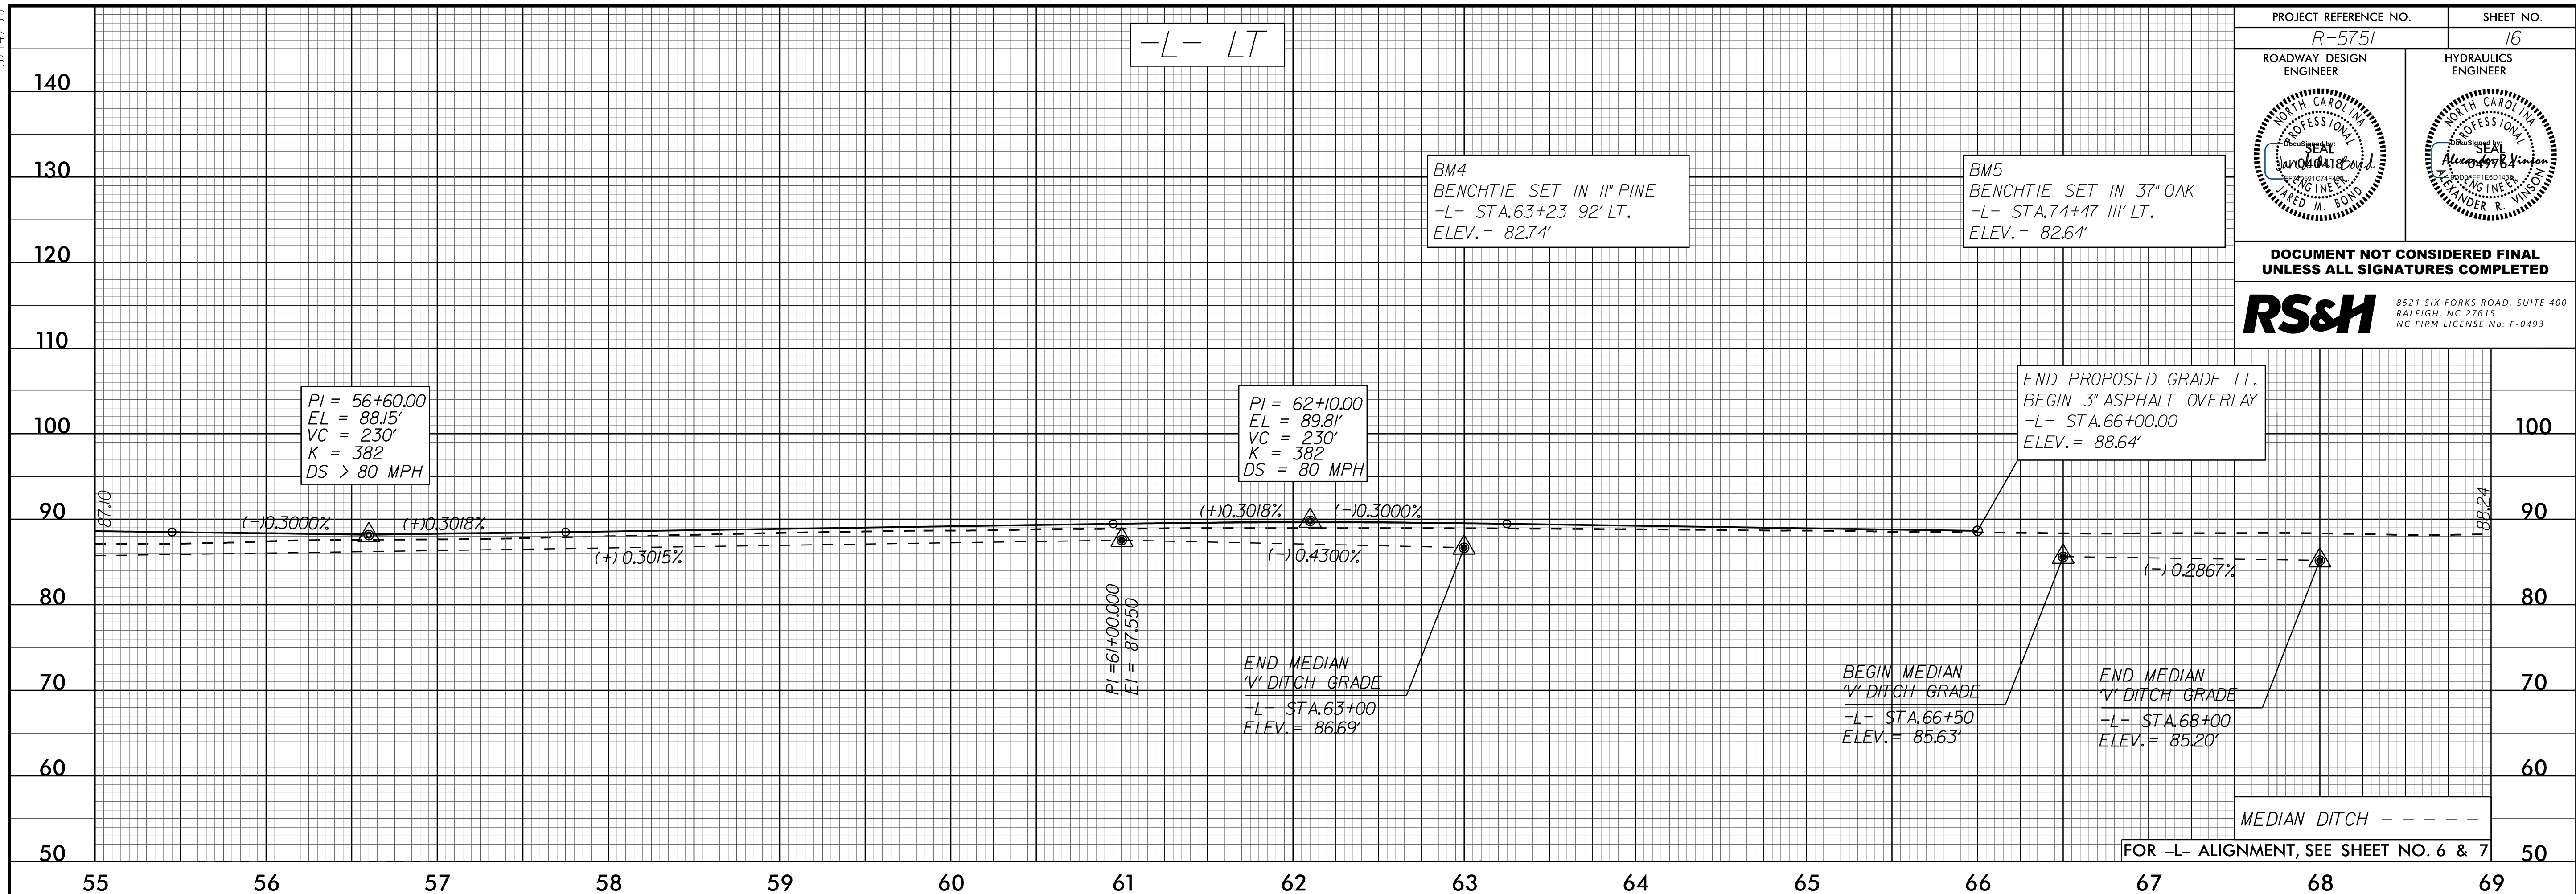


5/14/99

PROJECT REFERENCE NO. R-5751	SHEET NO. 16
ROADWAY DESIGN ENGINEER 	HYDRAULICS ENGINEER 

DOCUMENT NOT CONSIDERED FINAL UNLESS ALL SIGNATURES COMPLETED

RS&H 8521 SIX FORKS ROAD, SUITE 400 RALEIGH, NC 27615 NC FIRM LICENSE No. F-0493



RS-OC1-2002-10-42-R5751-Rdy.pfl-16.dgn