





5/14/99

PROJECT REFERENCE NO. R-5751	SHEET NO. 19
ROADWAY DESIGN ENGINEER 	HYDRAULICS ENGINEER 

**DOCUMENT NOT CONSIDERED FINAL
UNLESS ALL SIGNATURES COMPLETED**

RS&H 8521 SIX FORKS ROAD, SUITE 400
RALEIGH, NC 27615
NC FIRM LICENSE No. F-0493

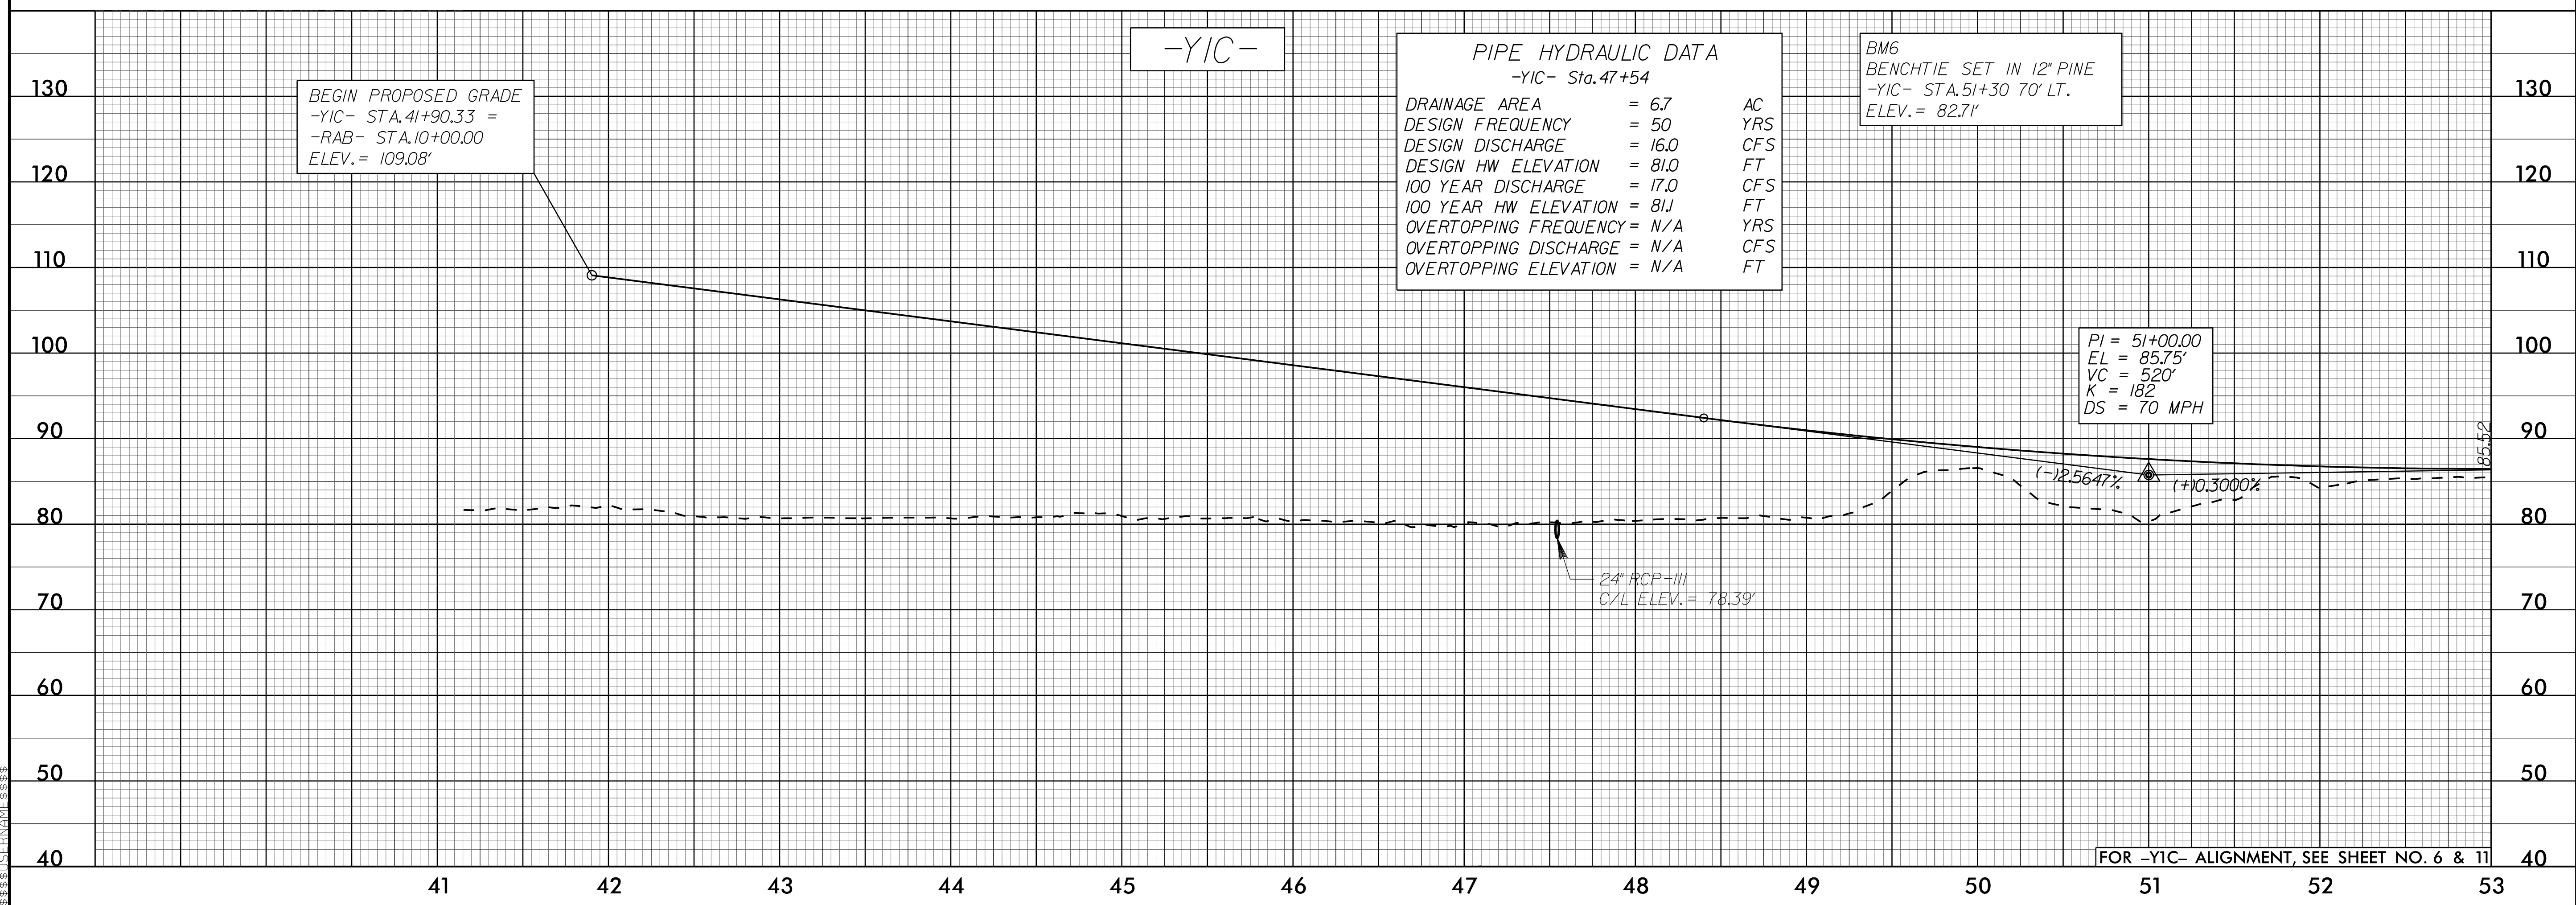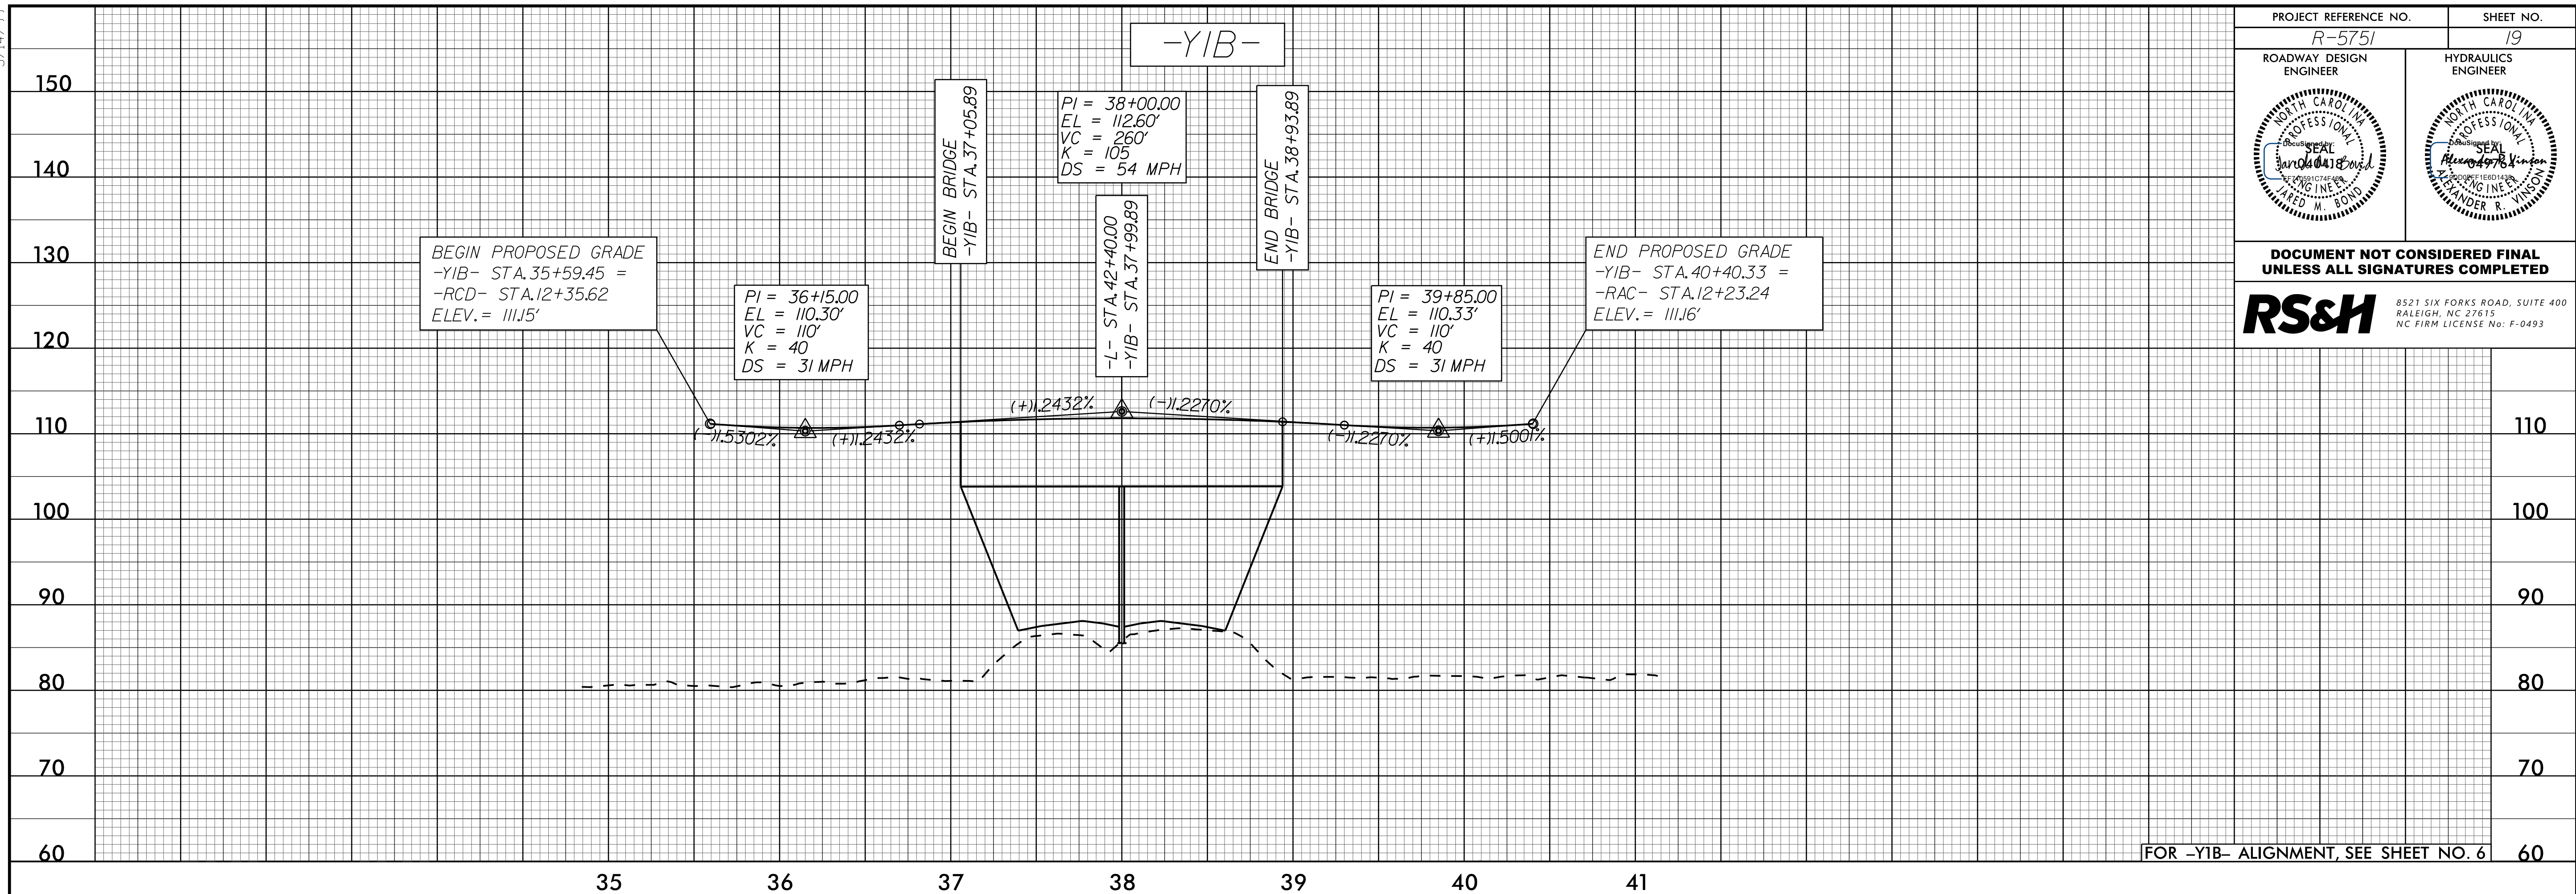

P:\PROJECTS\2002\1746 R5751-Rdy.pfl_19.dgn