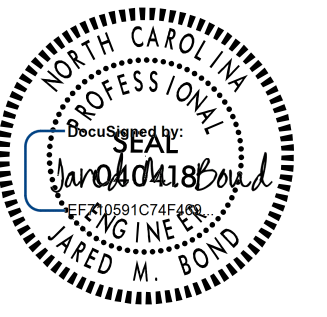

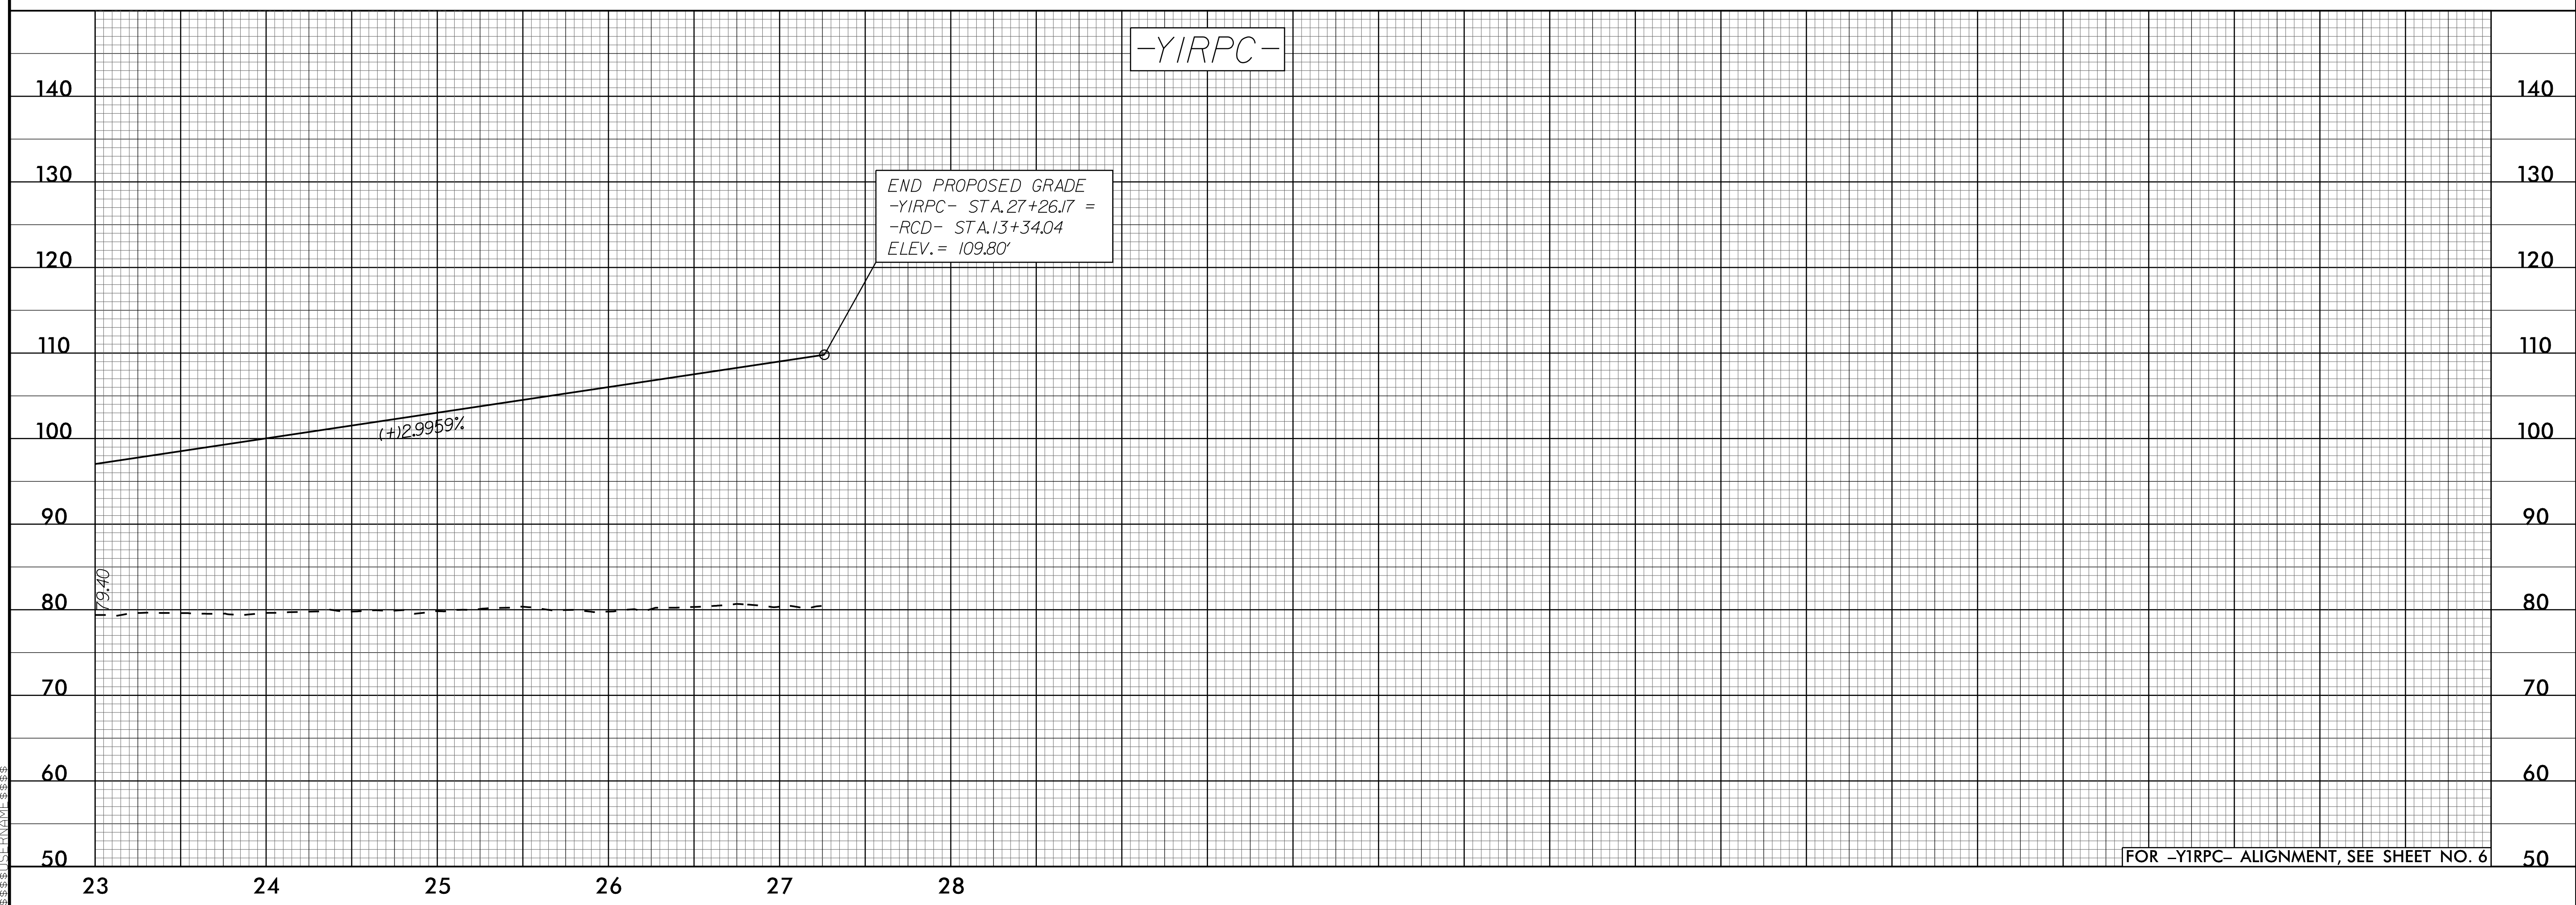
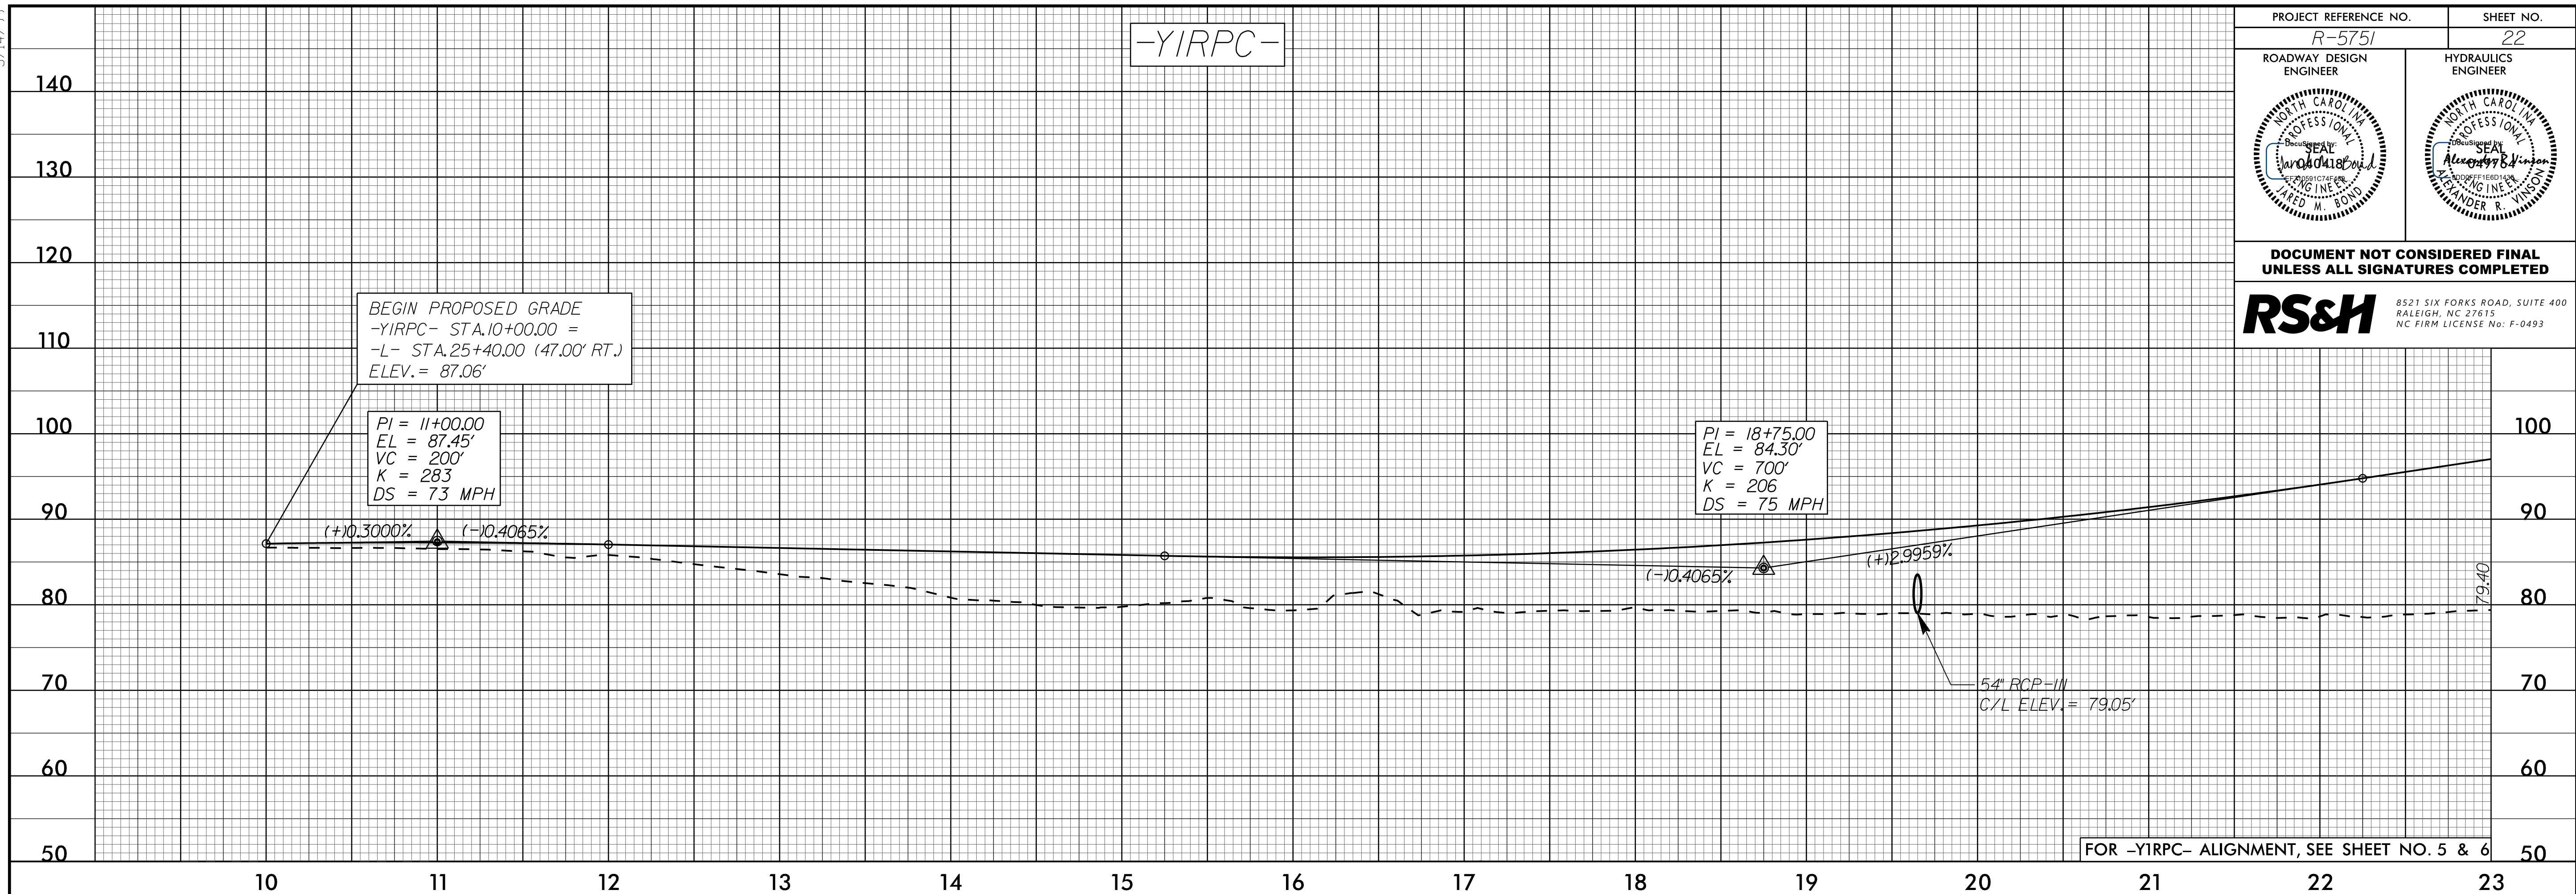


5/14/99

PROJECT REFERENCE NO. R-5751	SHEET NO. 22
ROADWAY DESIGN ENGINEER 	HYDRAULICS ENGINEER 

**DOCUMENT NOT CONSIDERED FINAL
UNLESS ALL SIGNATURES COMPLETED**

RS&H 8521 SIX FORKS ROAD, SUITE 400
RALEIGH, NC 27615
NC FIRM LICENSE No: F-0493



P5-001-2002-10-42-R5751-Rdy-pl-22.dgn
 P5-001-2002-10-42-R5751-Rdy-pl-22.dgn
 P5-001-2002-10-42-R5751-Rdy-pl-22.dgn