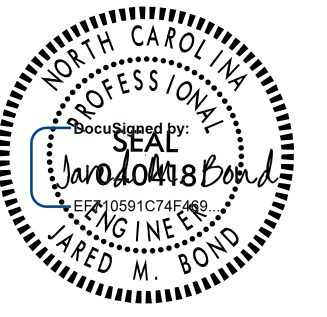

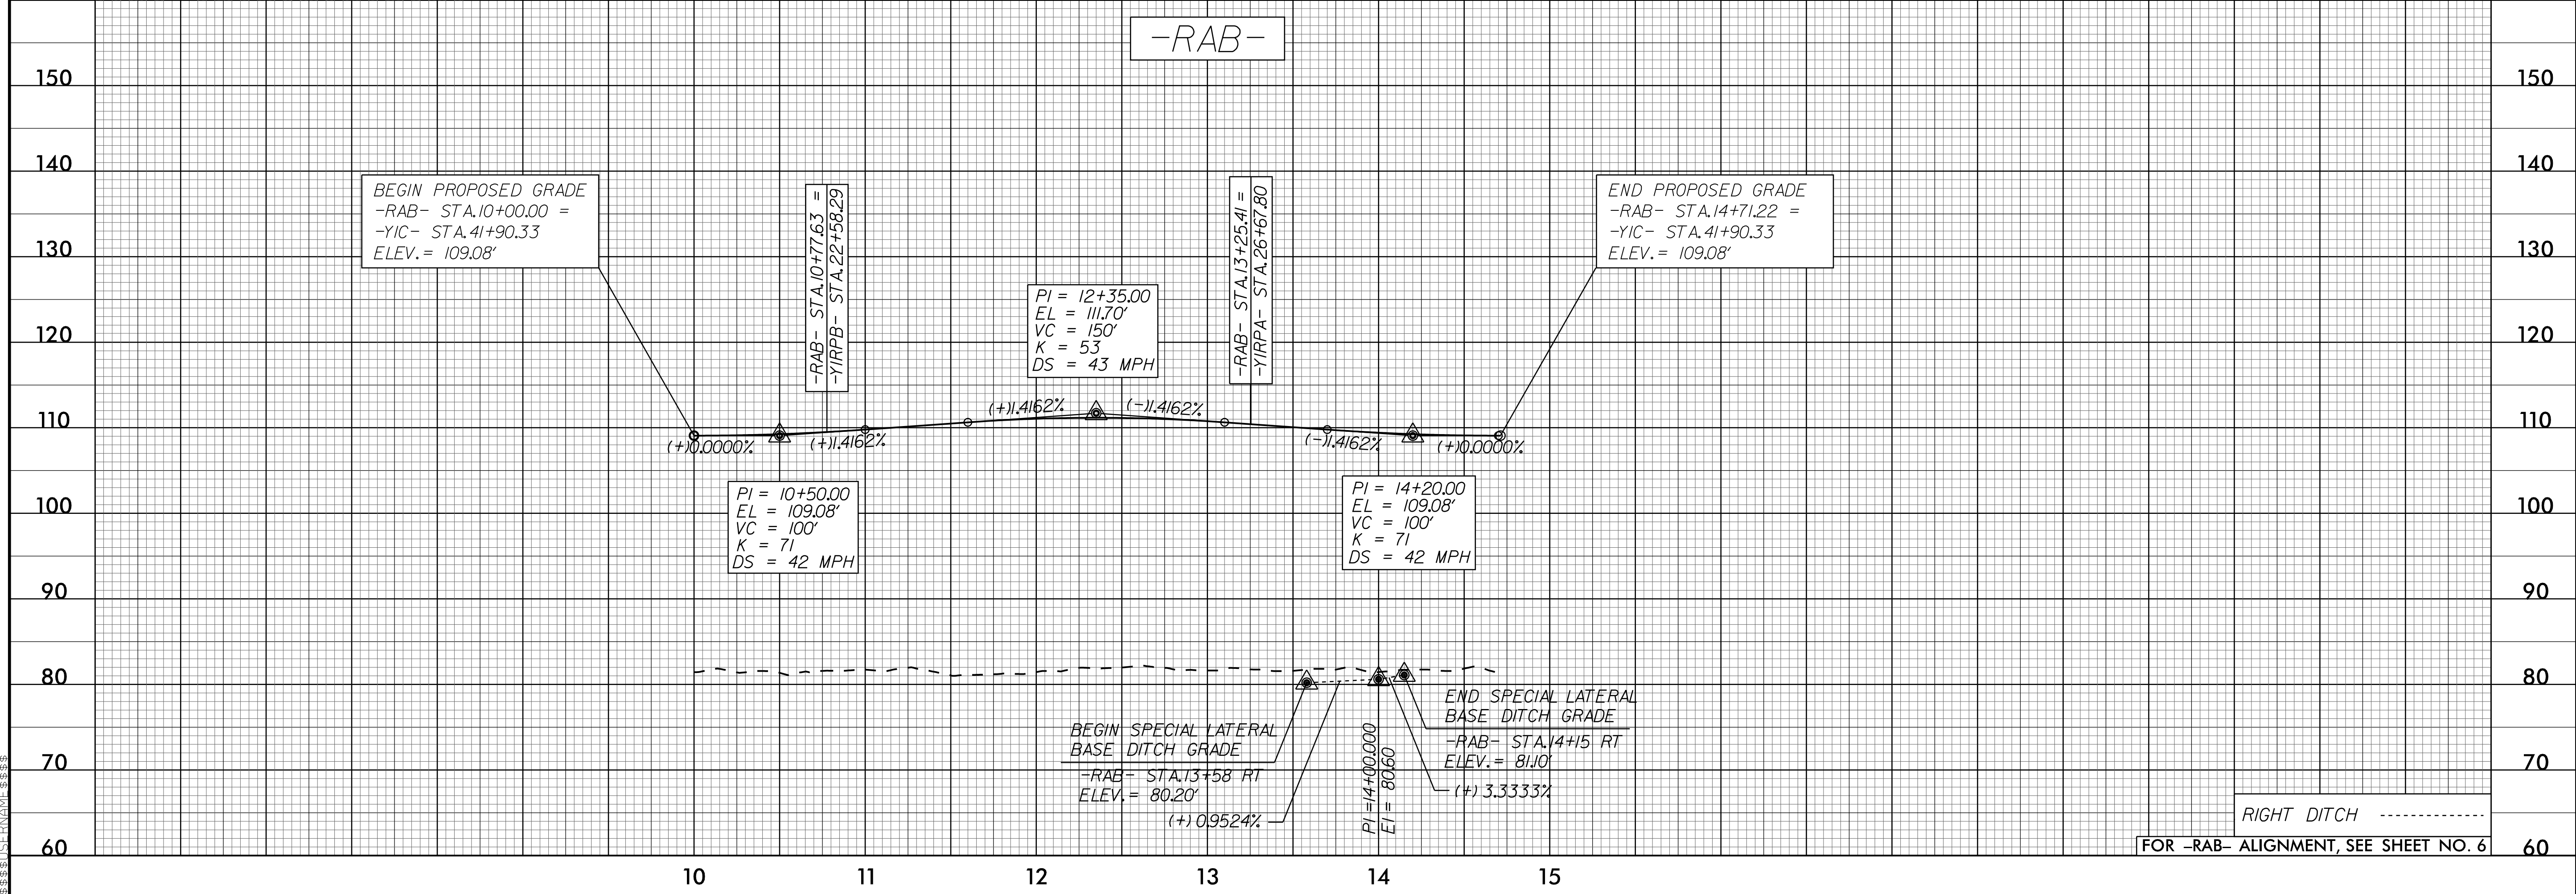
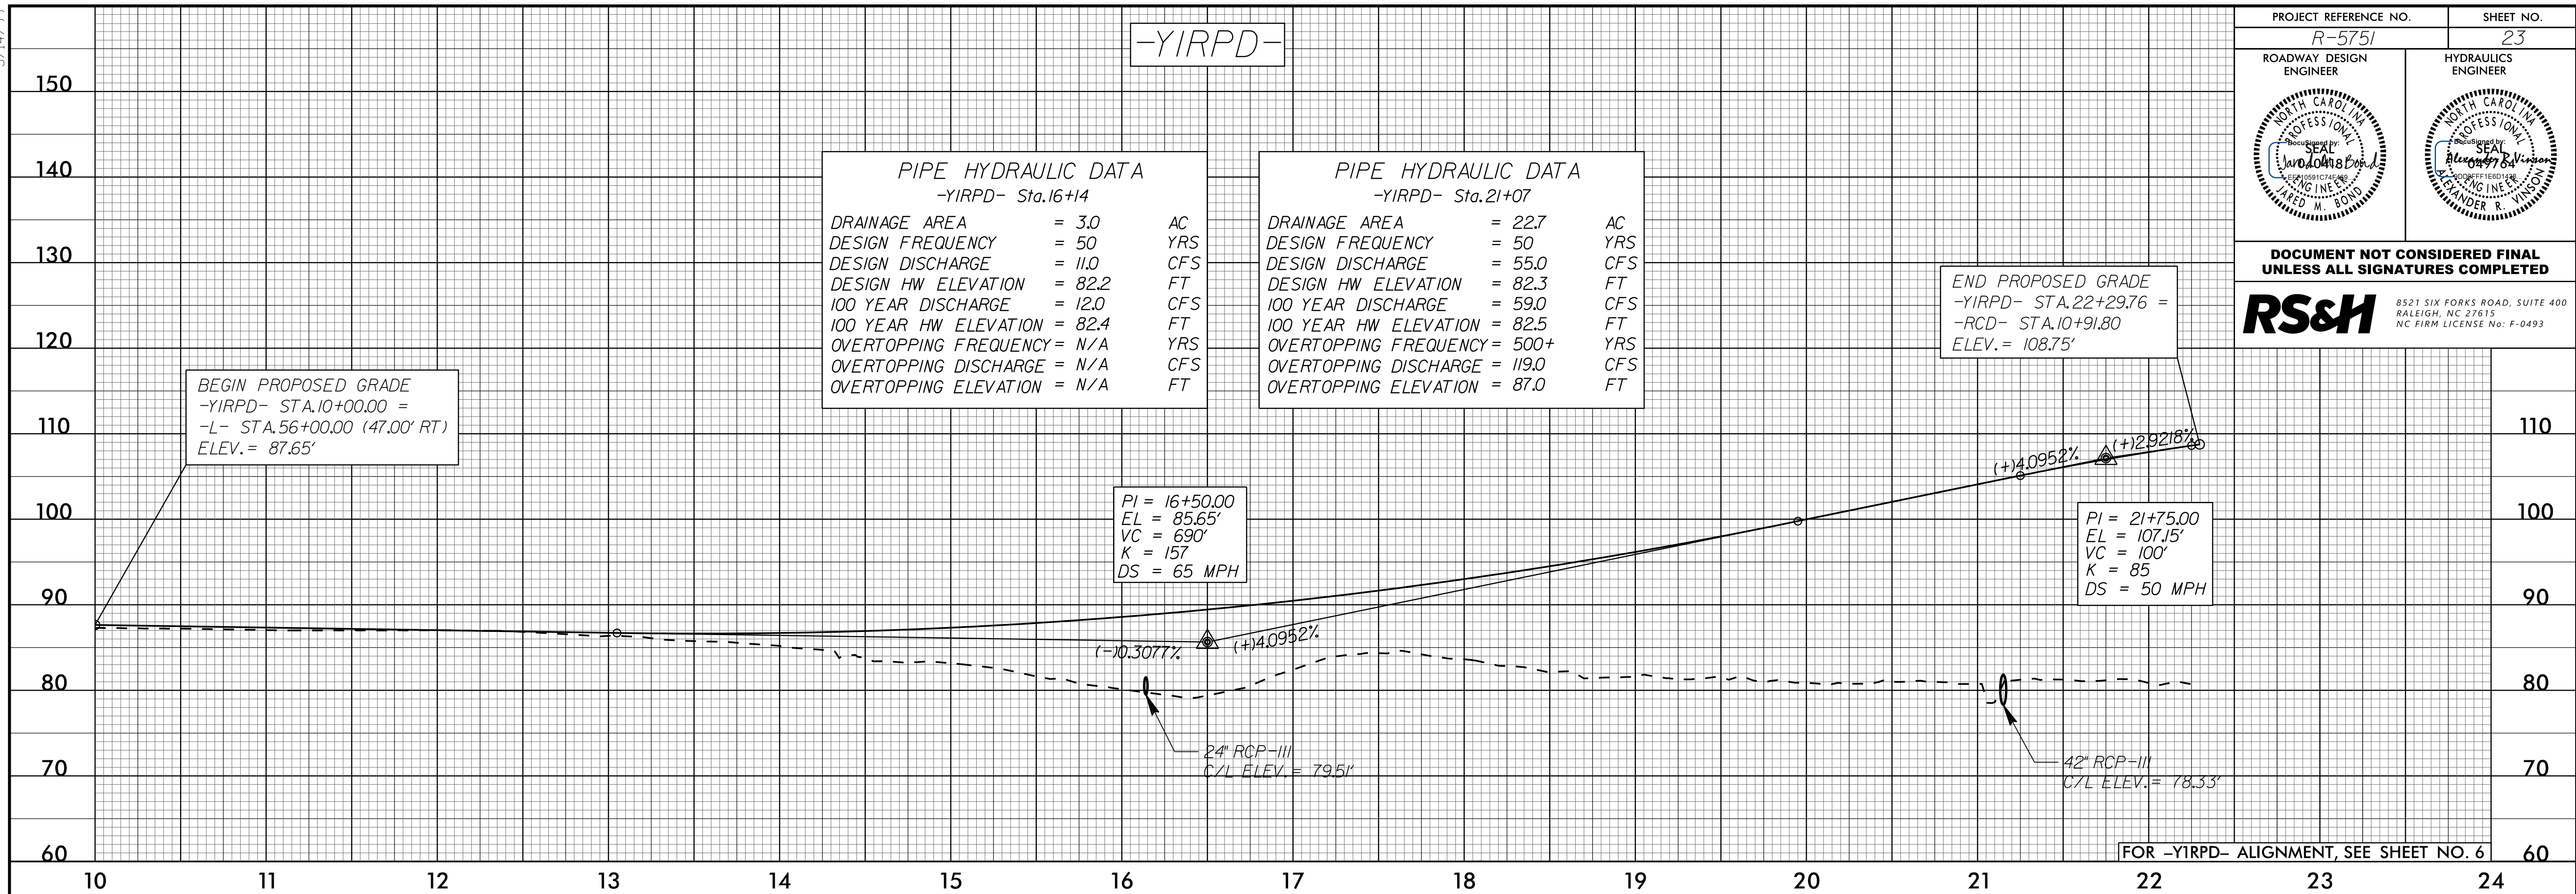


5/14/99

PROJECT REFERENCE NO. R-5751	SHEET NO. 23
ROADWAY DESIGN ENGINEER 	HYDRAULICS ENGINEER 

DOCUMENT NOT CONSIDERED FINAL
UNLESS ALL SIGNATURES COMPLETED

RS&H 8521 SIX FORKS ROAD, SUITE 400
RALEIGH, NC 27615
NC FIRM LICENSE No. F-0493



05-001-2002-p10-42-r5751-Rdy-pf1_23.dgn