



REVISIONS

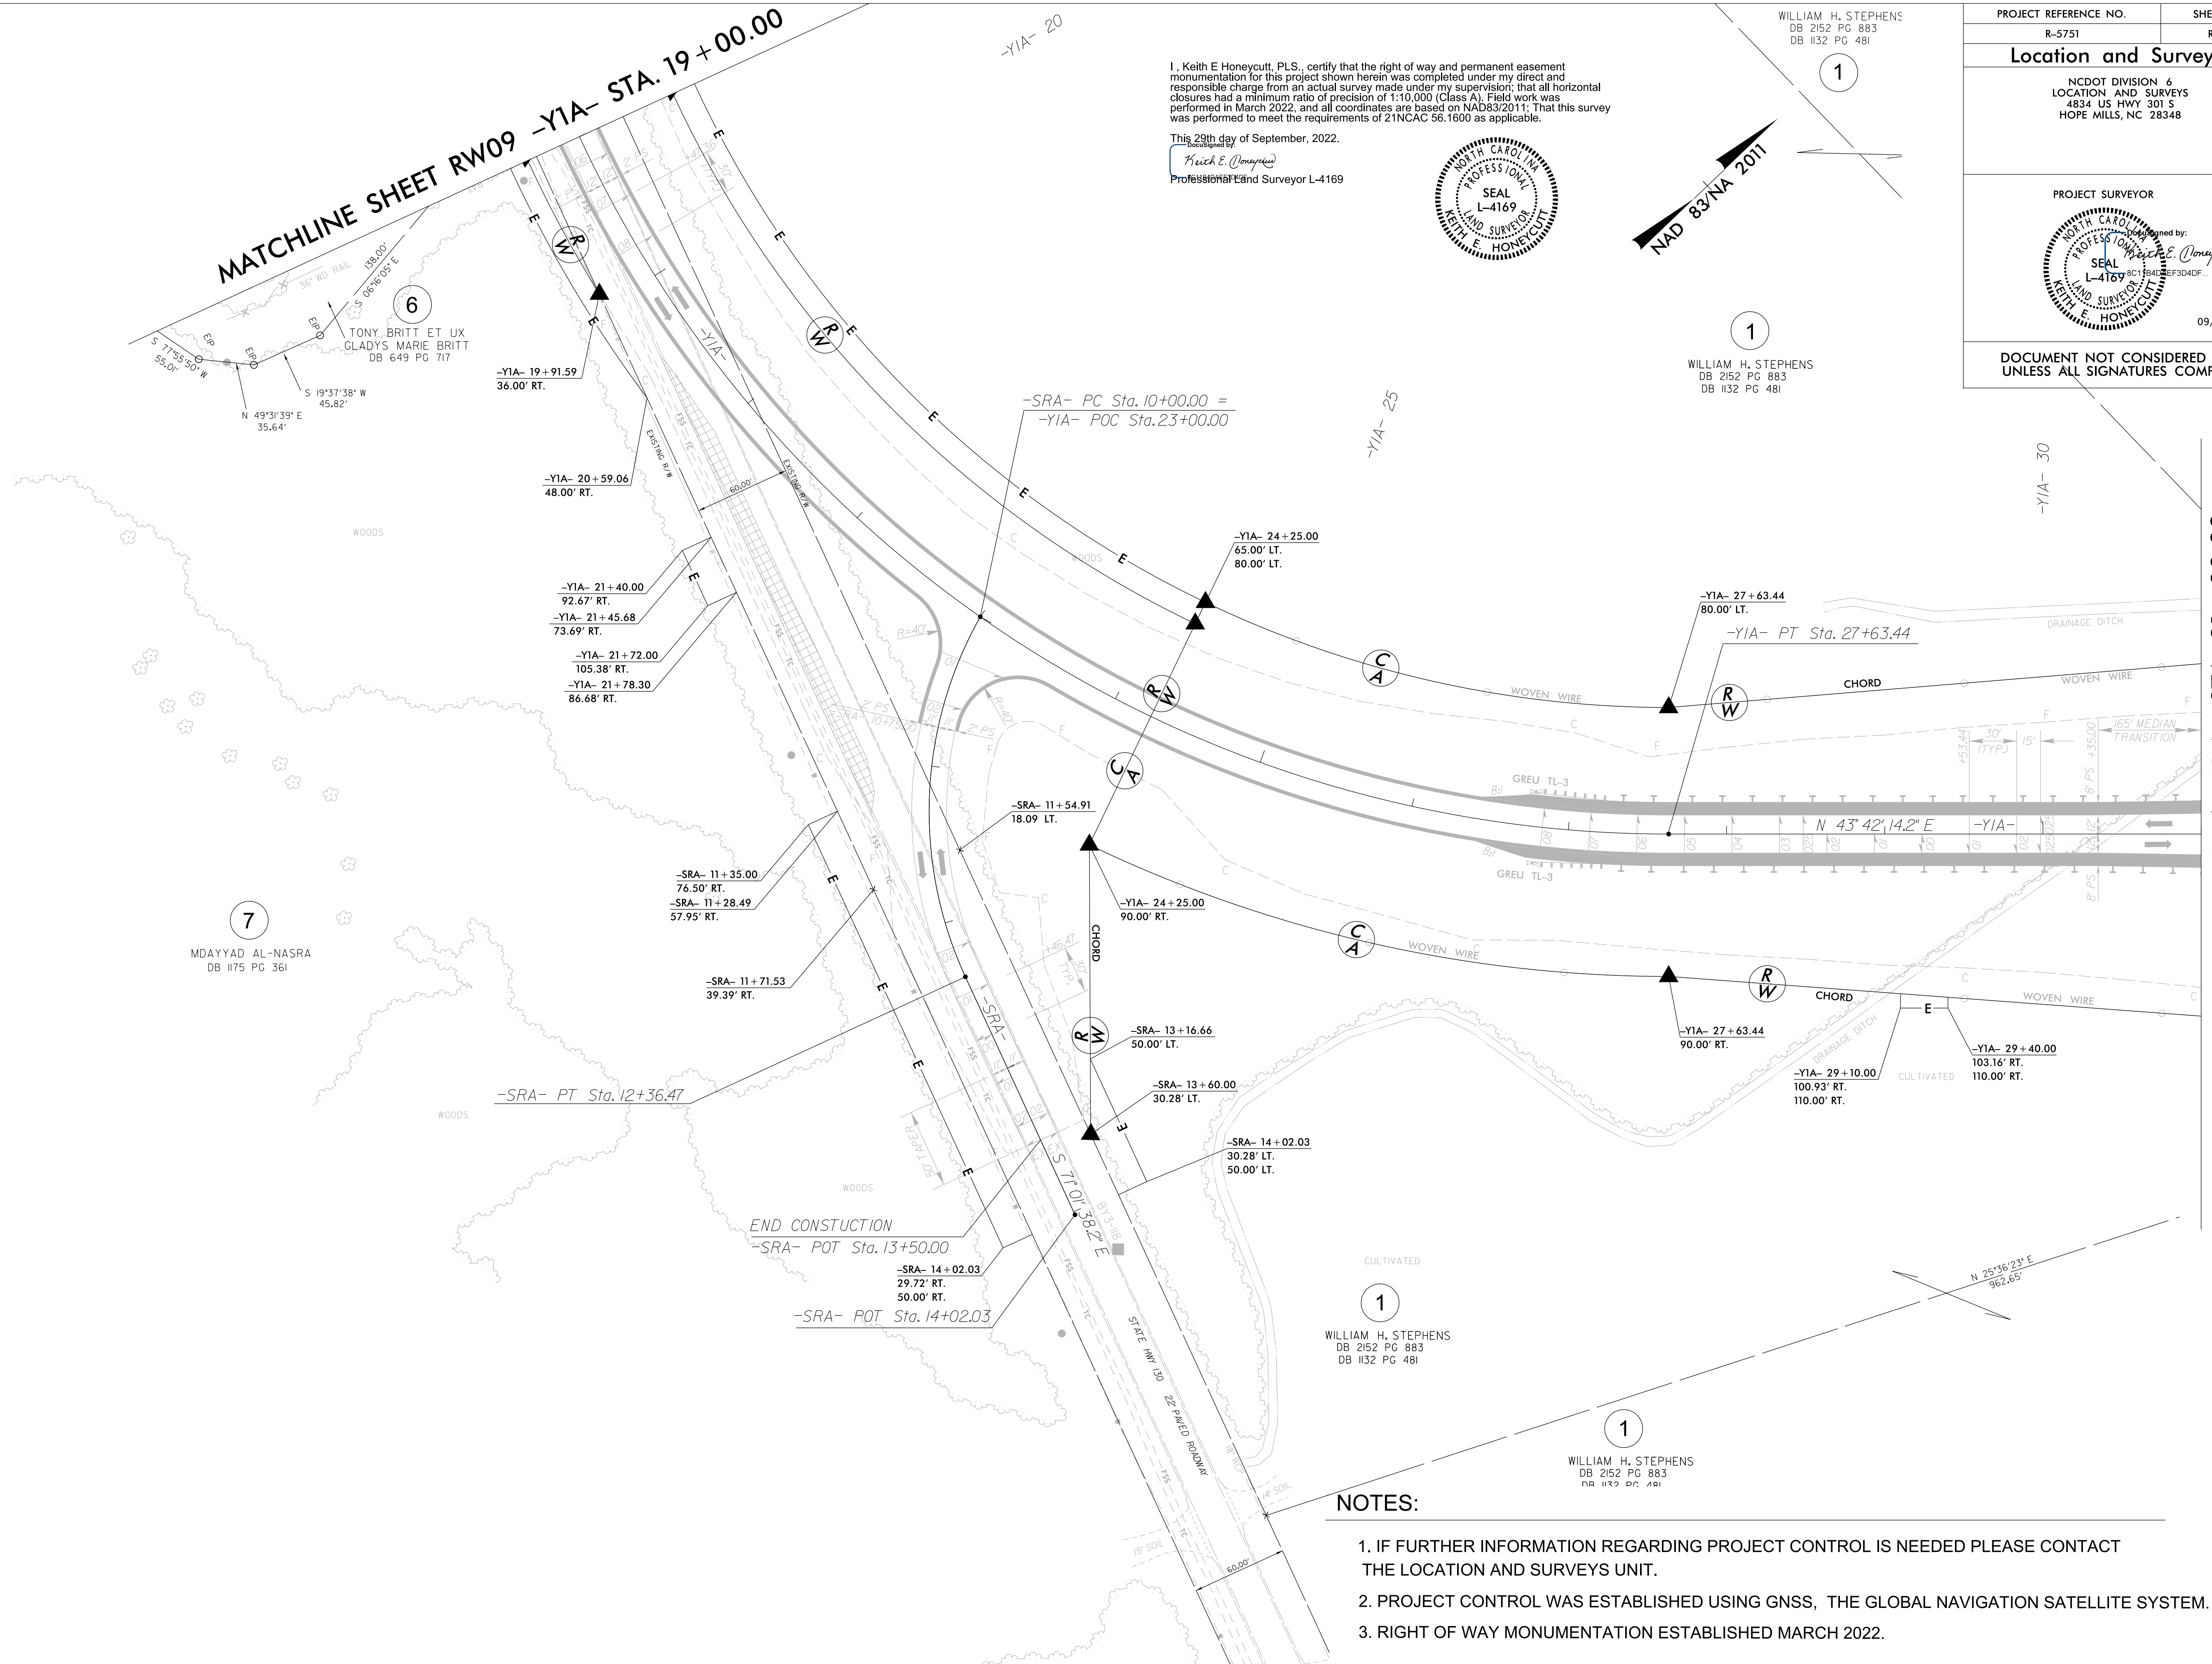

I, Keith E Honeycutt, PLS., certify that the right of way and permanent easement monumentation for this project shown herein was completed under my direct and responsible charge from an actual survey made under my supervision; that all horizontal closures had a minimum ratio of precision of 1:10,000 (Class A). Field work was performed in March 2022, and all coordinates are based on NAD83/2011; That this survey was performed to meet the requirements of 21NCAC 56.1600 as applicable.

This 29th day of September, 2022.  
 Keith E. Honeycutt  
 Professional Land Surveyor L-4169

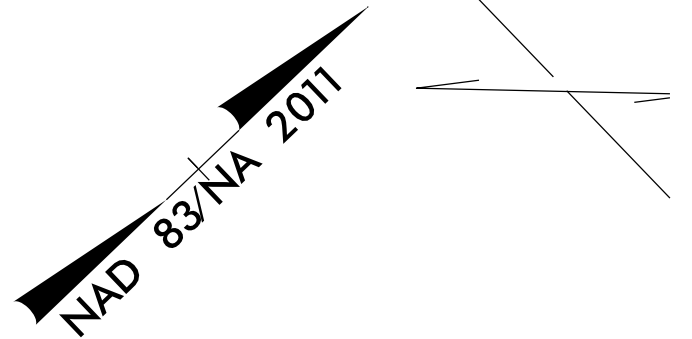

1  
 WILLIAM H. STEPHENS  
 DB 2152 PG 883  
 DB 1132 PG 481

1  
 WILLIAM H. STEPHENS  
 DB 2152 PG 883  
 DB 1132 PG 481

1  
 WILLIAM H. STEPHENS  
 DB 2152 PG 883  
 DB 1132 PG 481

PROJECT REFERENCE NO.	SHEET NO.
R-5751	RW10
<b>Location and Surveys</b>	
NCDOT DIVISION 6 LOCATION AND SURVEYS 4834 US HWY 301 S HOPE MILLS, NC 28348	
PROJECT SURVEYOR	
09/28/2022	
DOCUMENT NOT CONSIDERED FINAL UNLESS ALL SIGNATURES COMPLETED	

NOTES:

1. IF FURTHER INFORMATION REGARDING PROJECT CONTROL IS NEEDED PLEASE CONTACT THE LOCATION AND SURVEYS UNIT.
2. PROJECT CONTROL WAS ESTABLISHED USING GNSS, THE GLOBAL NAVIGATION SATELLITE SYSTEM.
3. RIGHT OF WAY MONUMENTATION ESTABLISHED MARCH 2022.