

GENERAL NOTES


MISCELLANEOUS

- CC) LAW ENFORCEMENT MAY BE USED TO MAINTAIN TRAFFIC THROUGH THE WORK AREA AND/OR INTERSECTIONS AS DIRECTED BY THE ENGINEER.
- DD) CONSTRUCT ALL PAVEMENT (TEMPORARY AND/OR PROPOSED) TO MAINTAIN DRAINAGE AND NOT POND WATER IN THE TRAFFIC LANES.
- EE) PLACE TRAFFIC BACK INTO EXISTING PATTERN AT THE END OF EACH WORK PERIOD.
- FF) THE CONTRACTOR SHALL INSTALL ONE CMS IN EACH DIRECTION OF US 74 TO INFORM AND ALERT THE TRAVELING PUBLIC TO TRAFFIC CONDITIONS. THESE CMS SHALL NOT BE UTILIZED FOR TRAFFIC CONTROL OPERATIONS DURING CONSTRUCTION.


RS&H

8521 SIX FORKS ROAD, SUITE 400
 RALEIGH, NC 27615
 NC FIRM LICENSE No: F-0493

DocuSigned by:
 APPROVED: *Jared M. Bond*
 DATE: _____
 EF710591C74F469

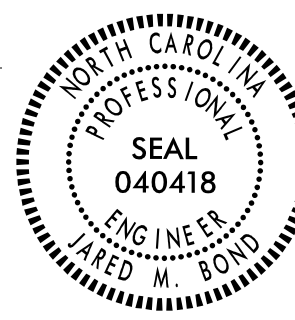
 SEAL
 040418
 ENGINEER
 JARED M. BOND

**DOCUMENT NOT CONSIDERED FINAL
 UNLESS ALL SIGNATURES COMPLETED**

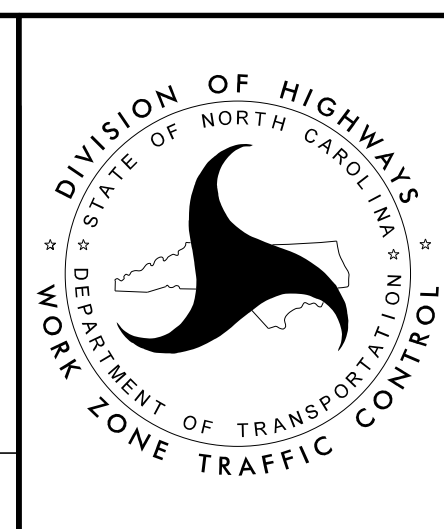

GENERAL
 NOTES