

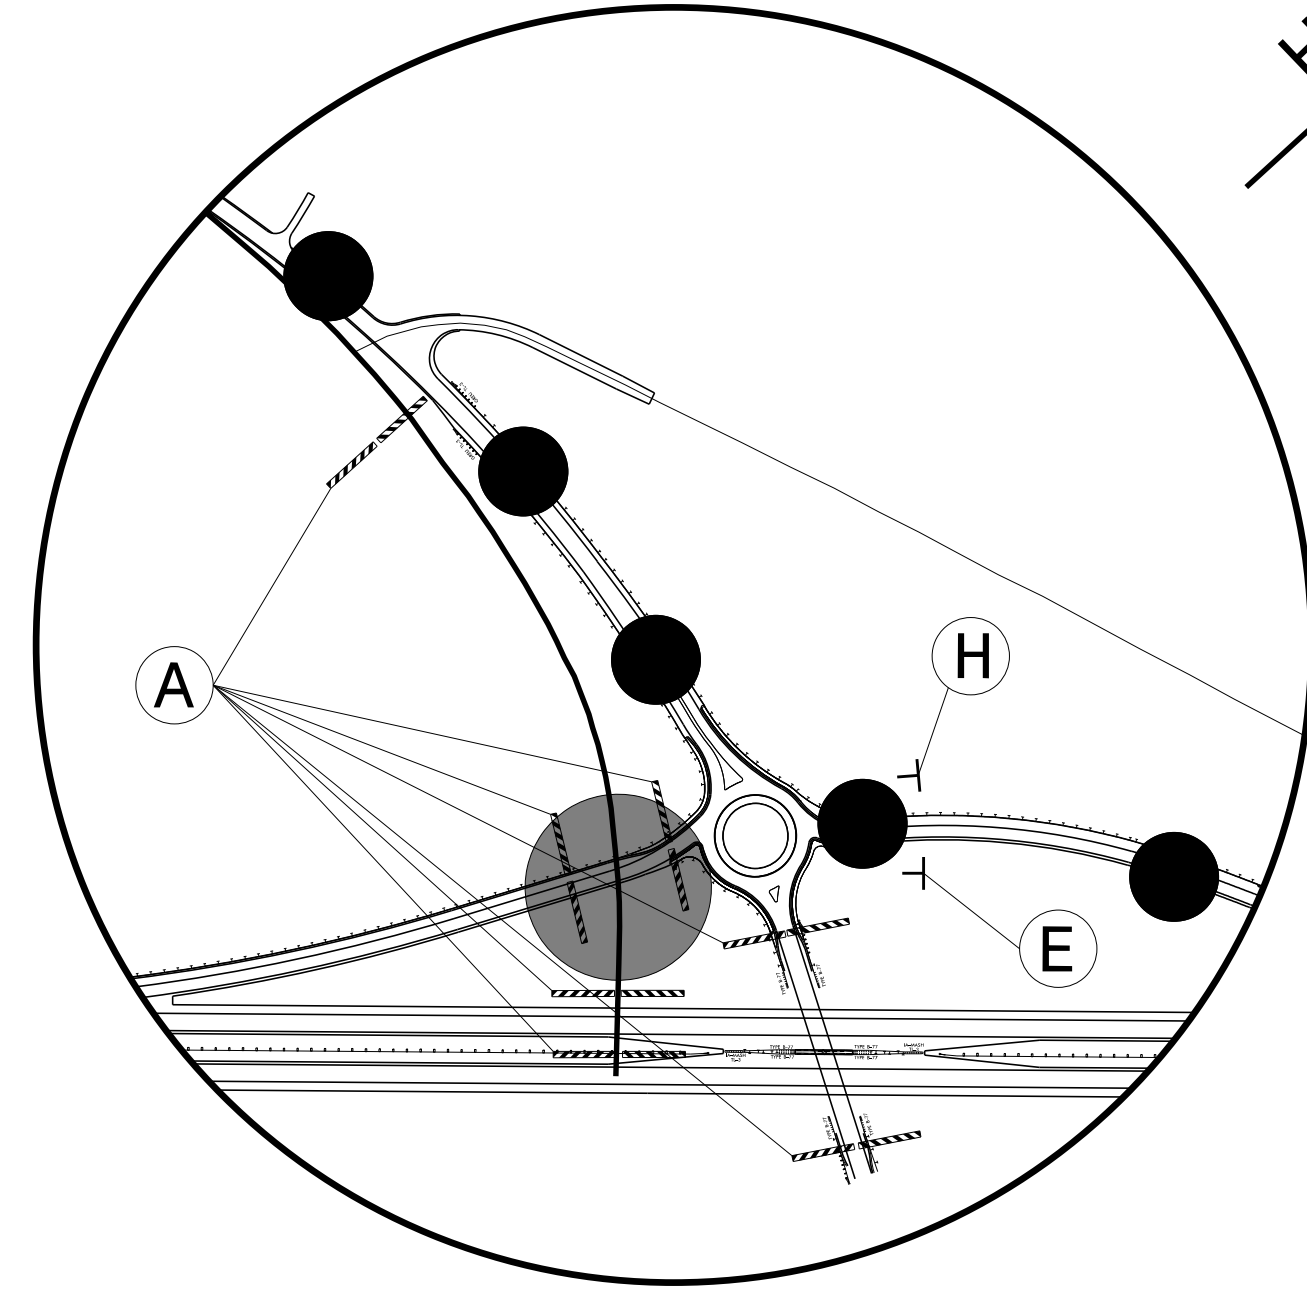
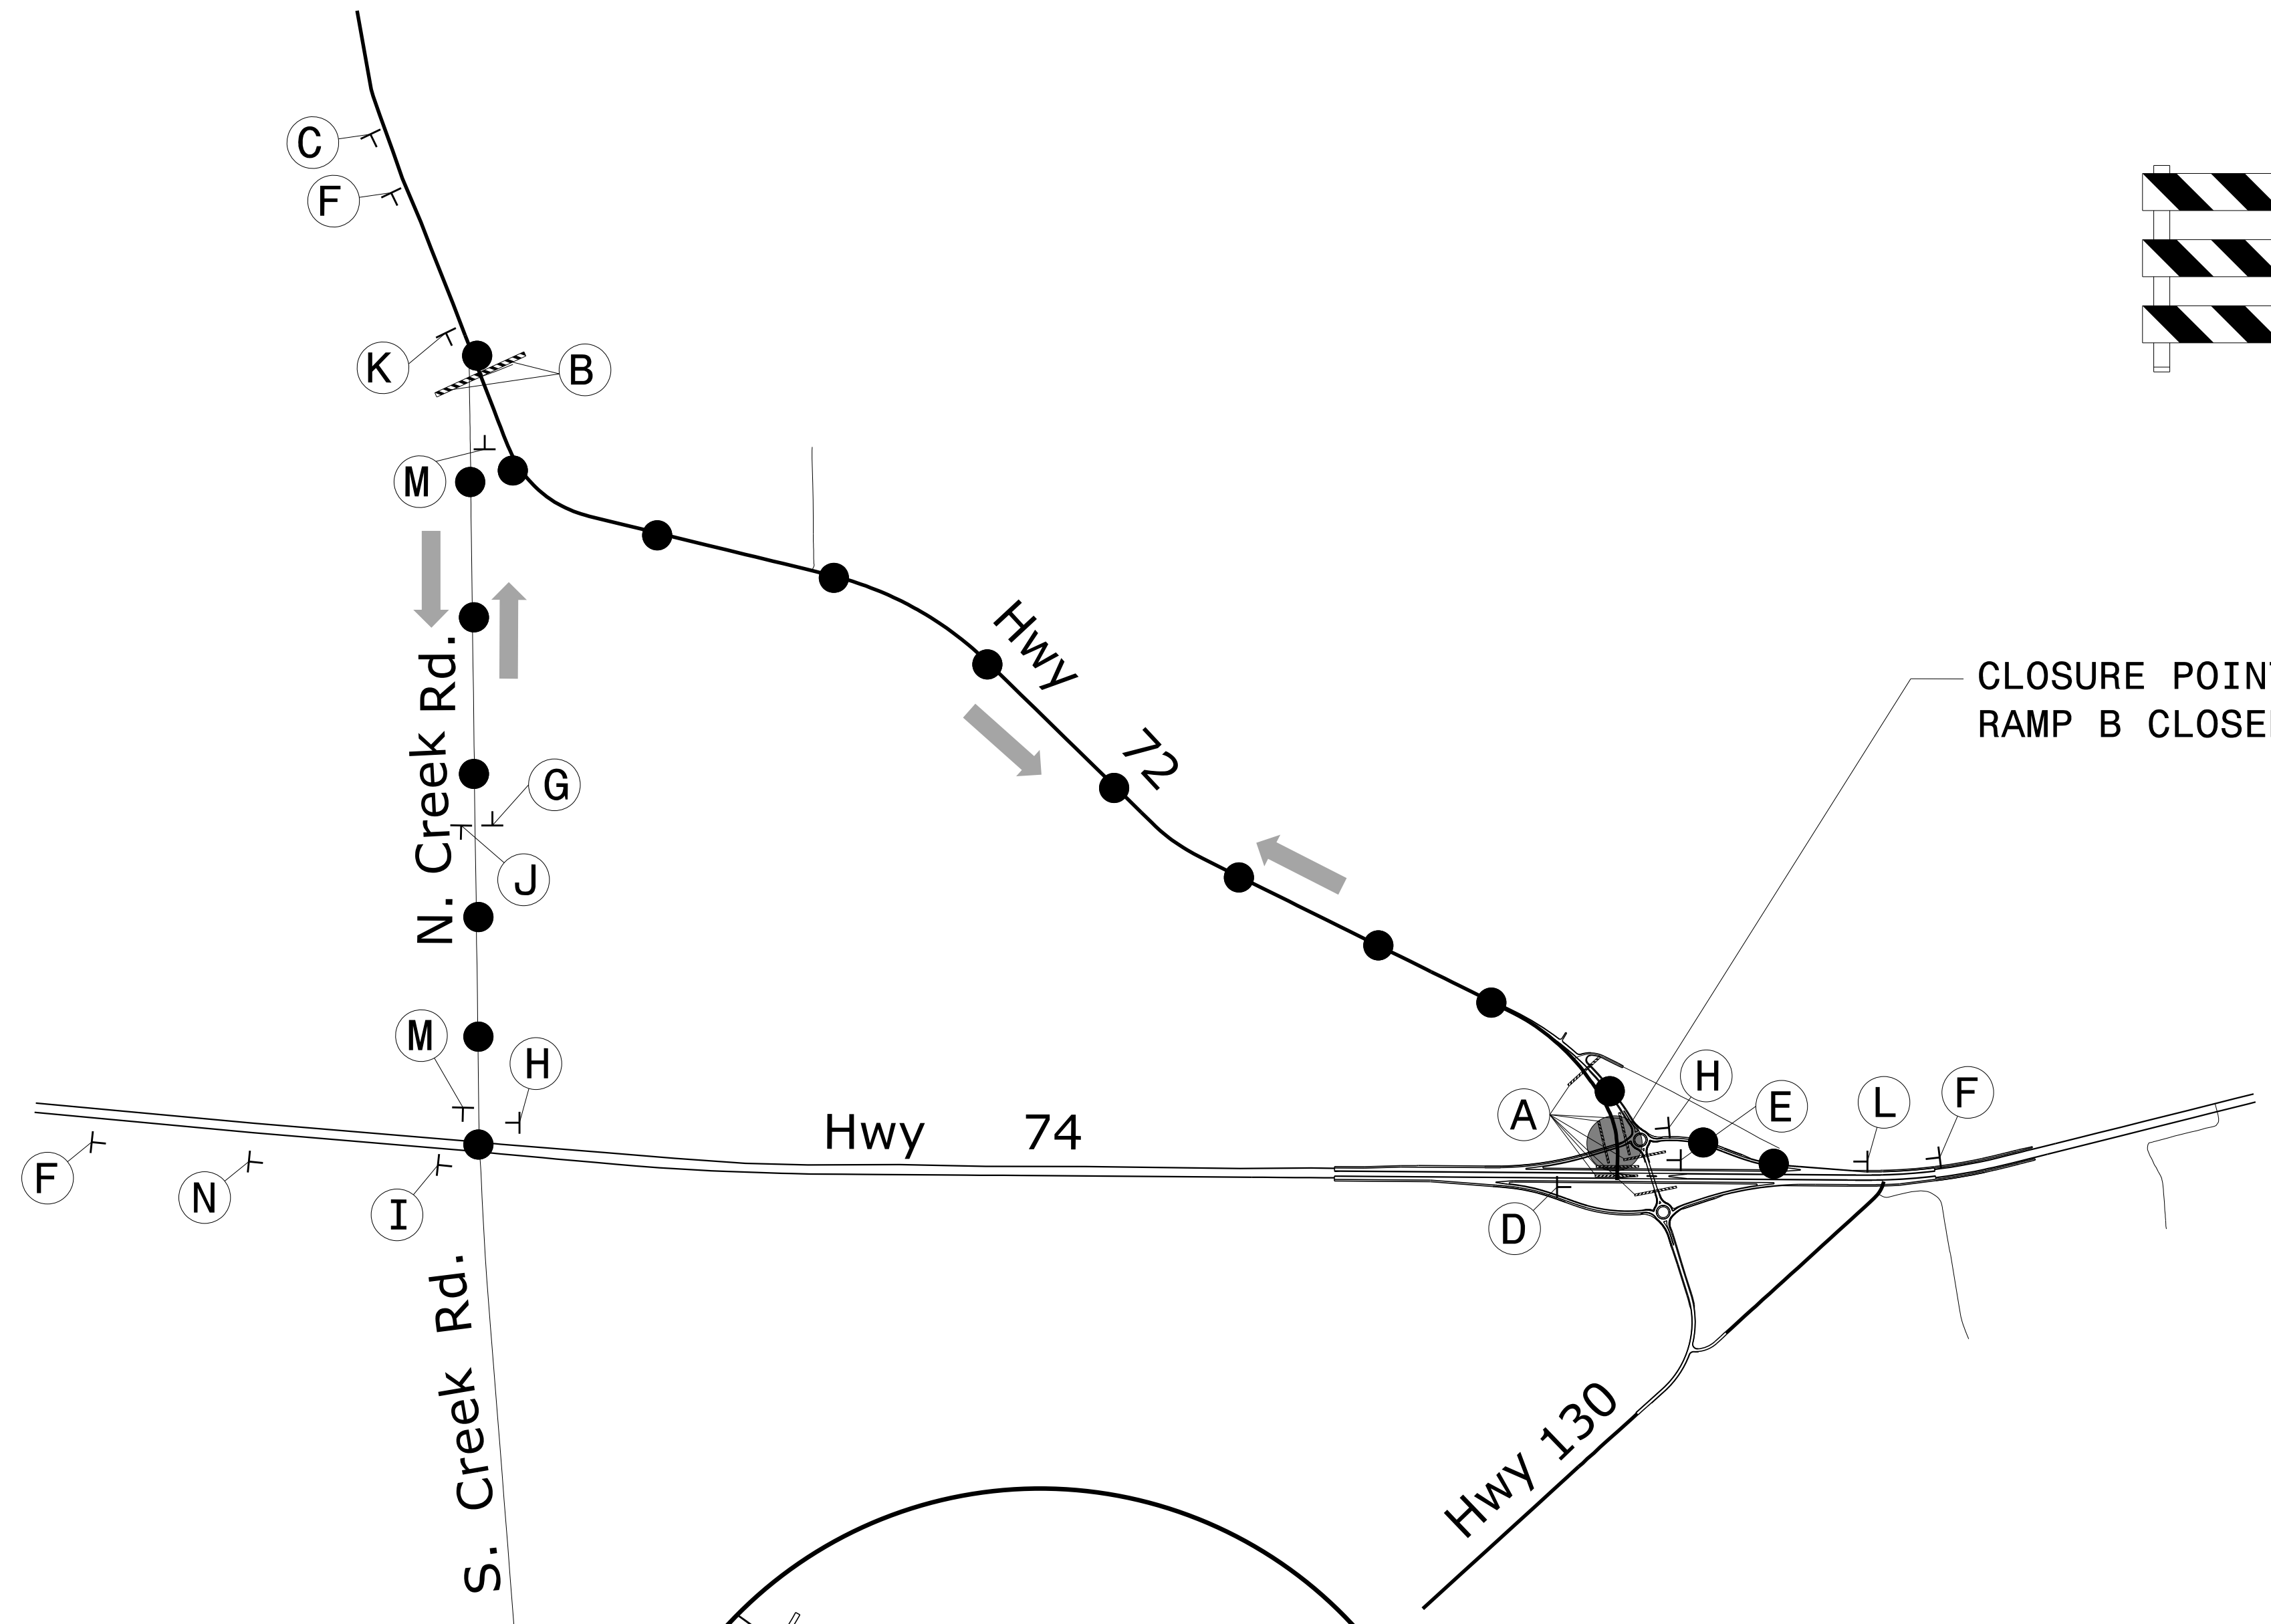
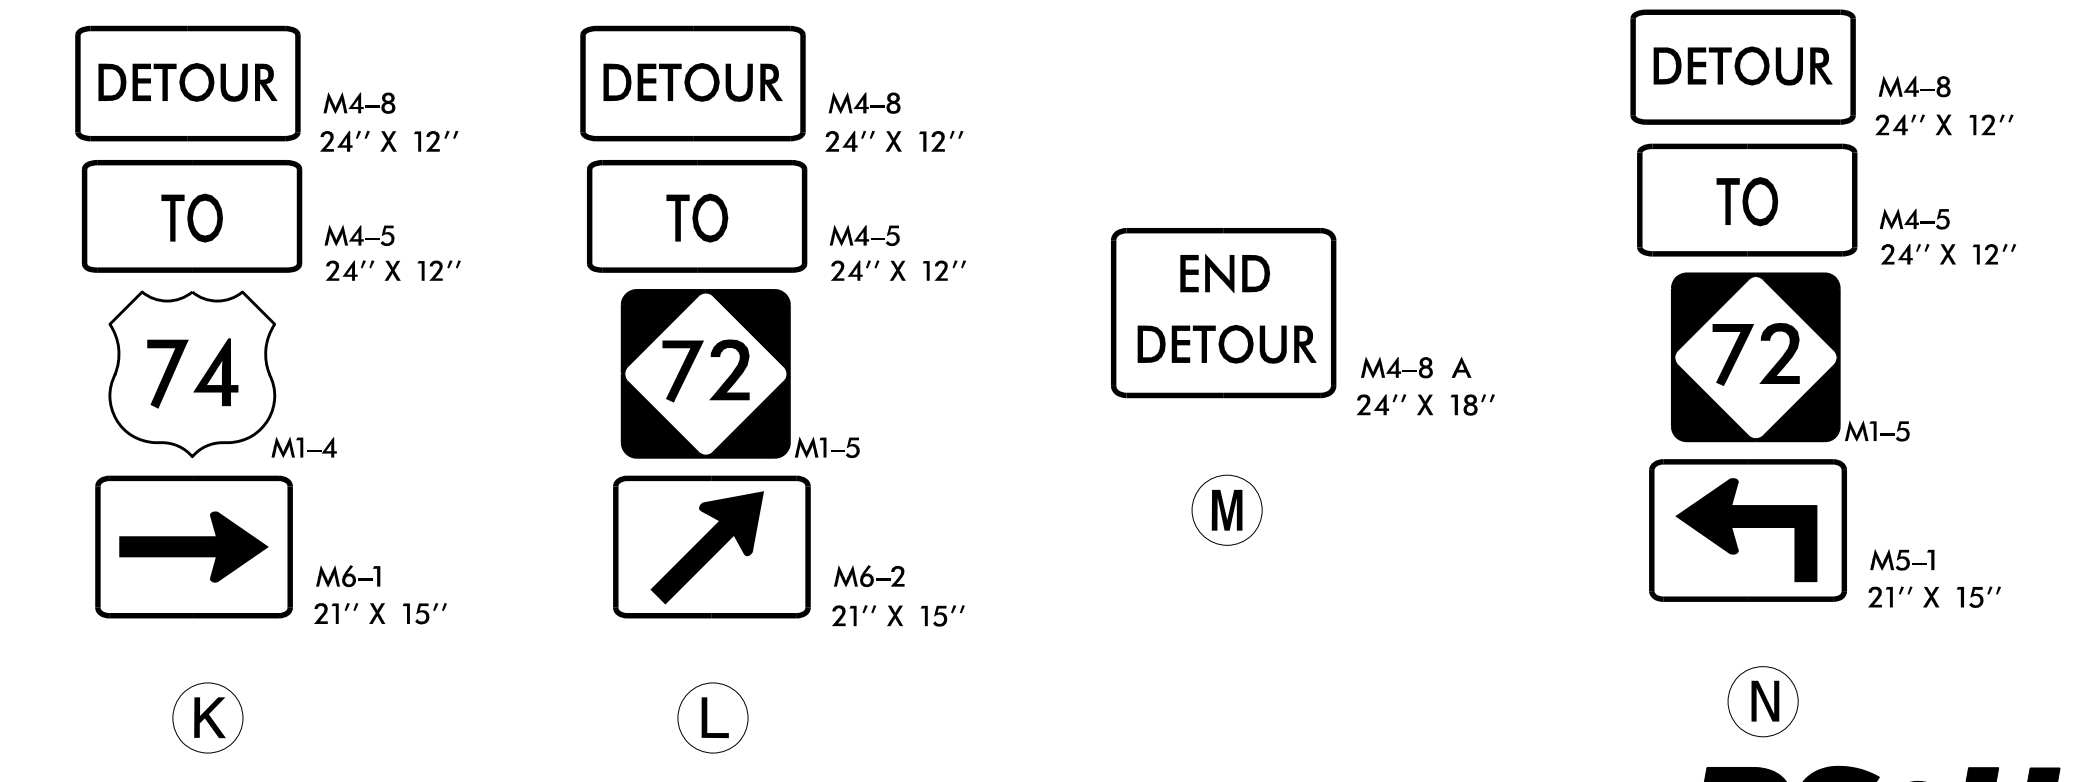
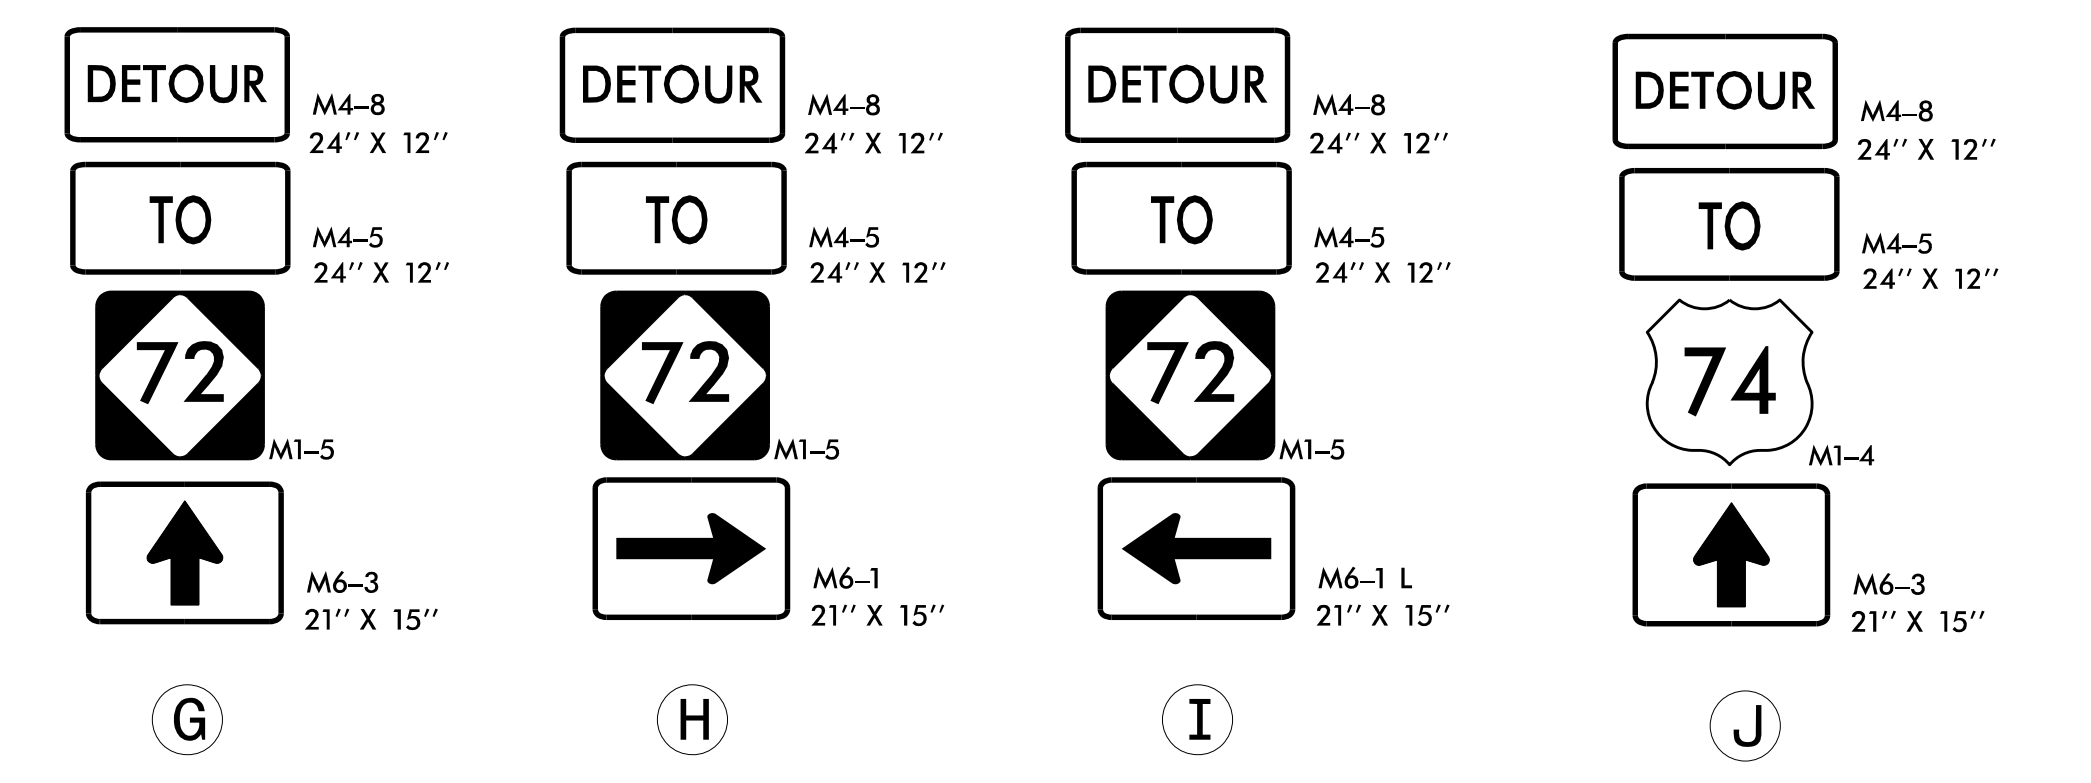
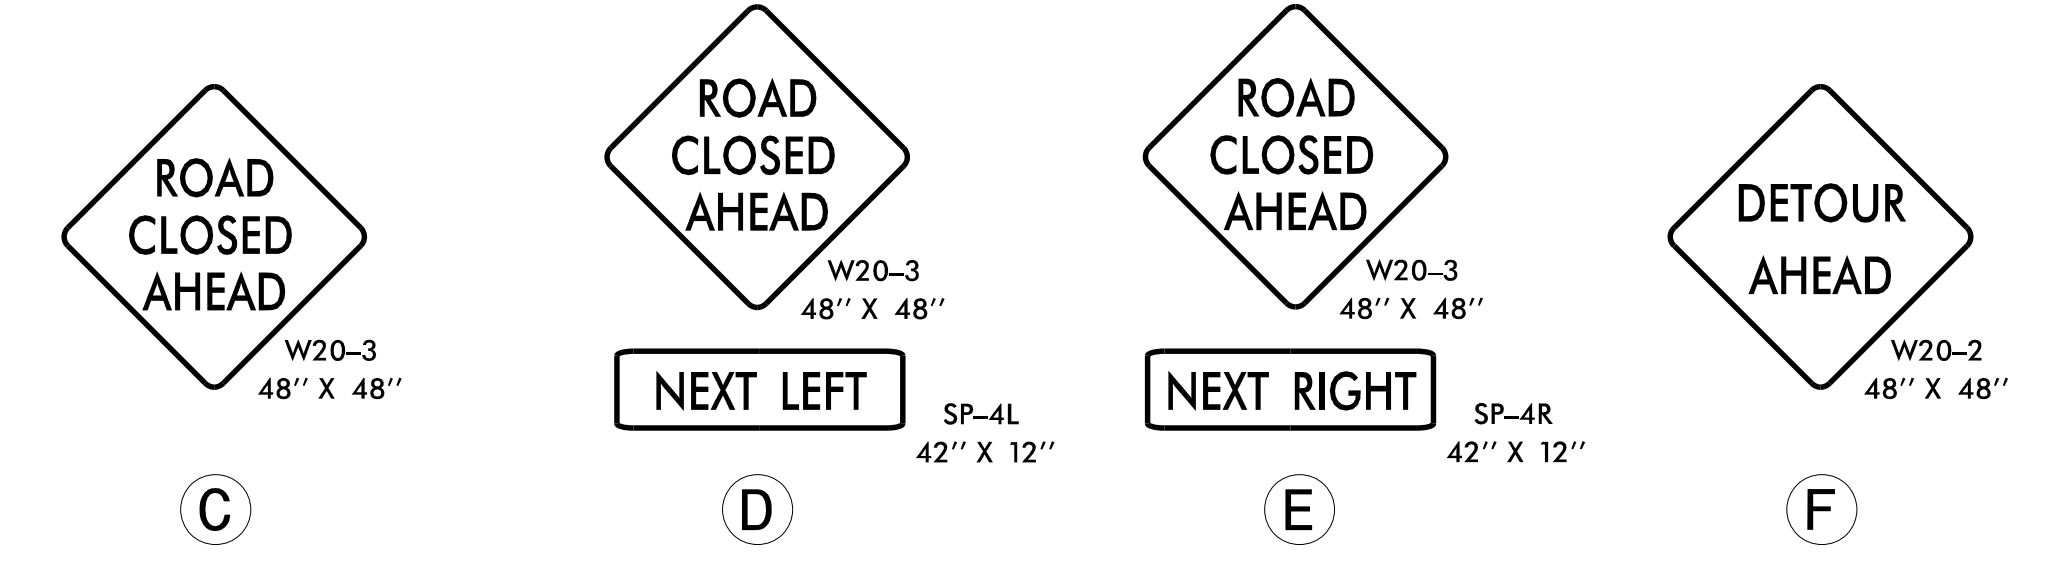



NAD 83 MAY 2011

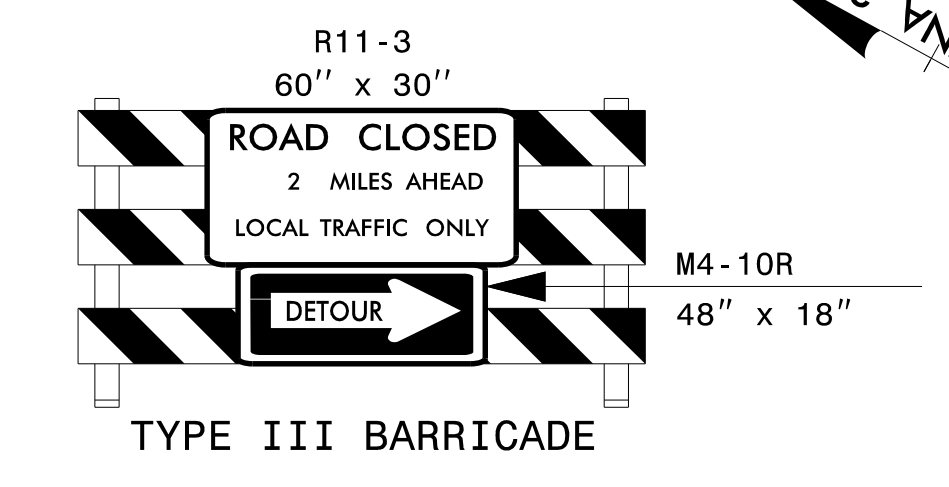

INSET

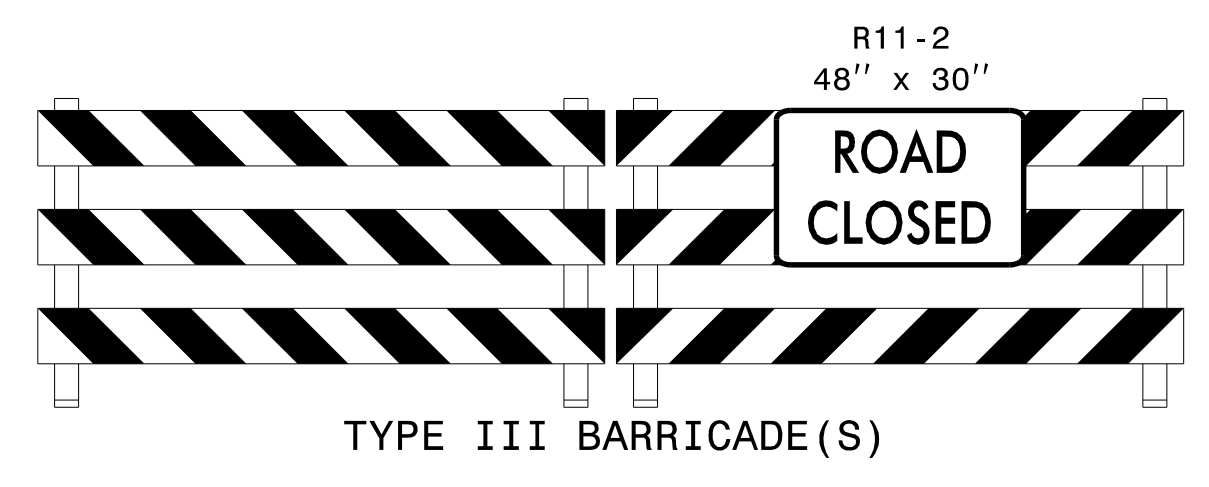


**RS&H**  
8521 SIX FORKS ROAD, SUITE 400  
RALEIGH, NC 27615  
NC FIRM LICENSE No: F-0493

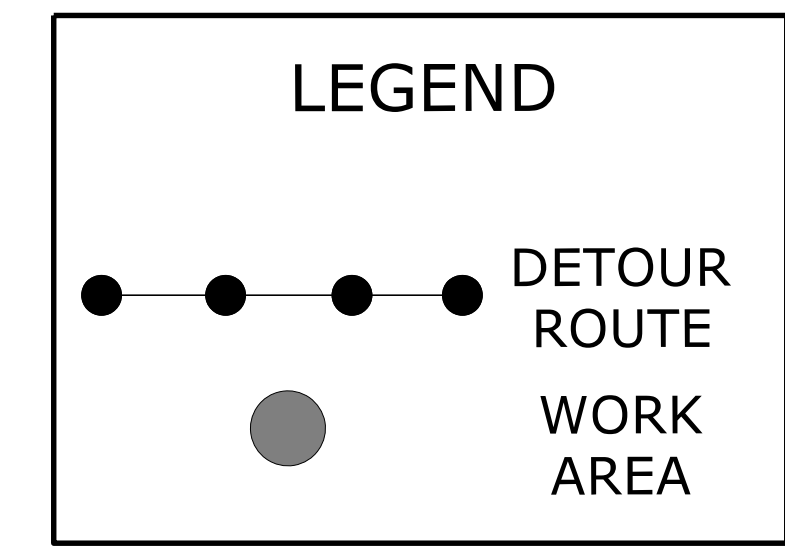

APPROVED: *Jared M. Bond*  
DATE: \_\_\_\_\_  
DocuSigned by:  
Jared M. Bond  
E7710591C74F469

**DOCUMENT NOT CONSIDERED FINAL  
UNLESS ALL SIGNATURES COMPLETED**

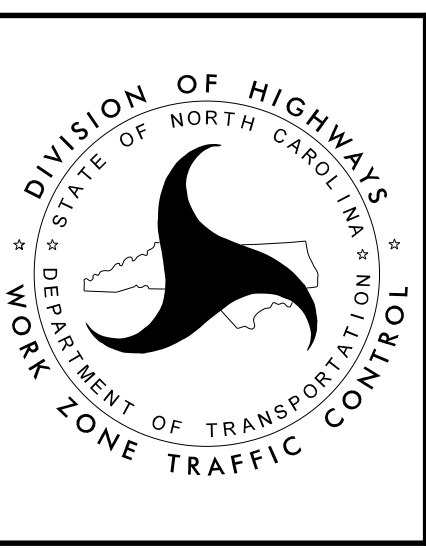

**NORTH CREEK RD.  
DETOUR**

11/14/2022  
R:\TrafficControl\CPAR-5751\TC-TMP-detour\_2B.dgn  
User: BondJ