

**SIGN NUMBER:** DETOUR  
**TYPE:** D  
**QUANTITY:** 2  
**SIGN WIDTH:** 3'-6"  
**HEIGHT:** 3'-6"  
**TOTAL AREA:** 12.3 Sq.Ft.  
**BORDER TYPE:** FLUSH  
**RECESS:** 0.47"  
**WIDTH:** 0.63"  
**RADII:** 1.5"  
**NO. Z BARS:**  
**LENGTH:**


**BACKG COLOR:** Orange  
**COPY COLOR:** Black

SYMBOL	X	Y	WID	HT
AR_ROUNDABOUT	15.5	5.1	14.6	23

**MAT'L:** 0.063" (1.6 mm) ALUMINUM  
0.080" (2.0 mm) ALUMINUM  
0.125" (3.2 mm) ALUMINUM

**DESIGN BY:** REM  
**PROJECT ID:** R-5751

**CHECKED BY:** JMB  
**LOCATION:** ROBESON  
**DATE:** Sept 21, 2022  
**DIV:** 6

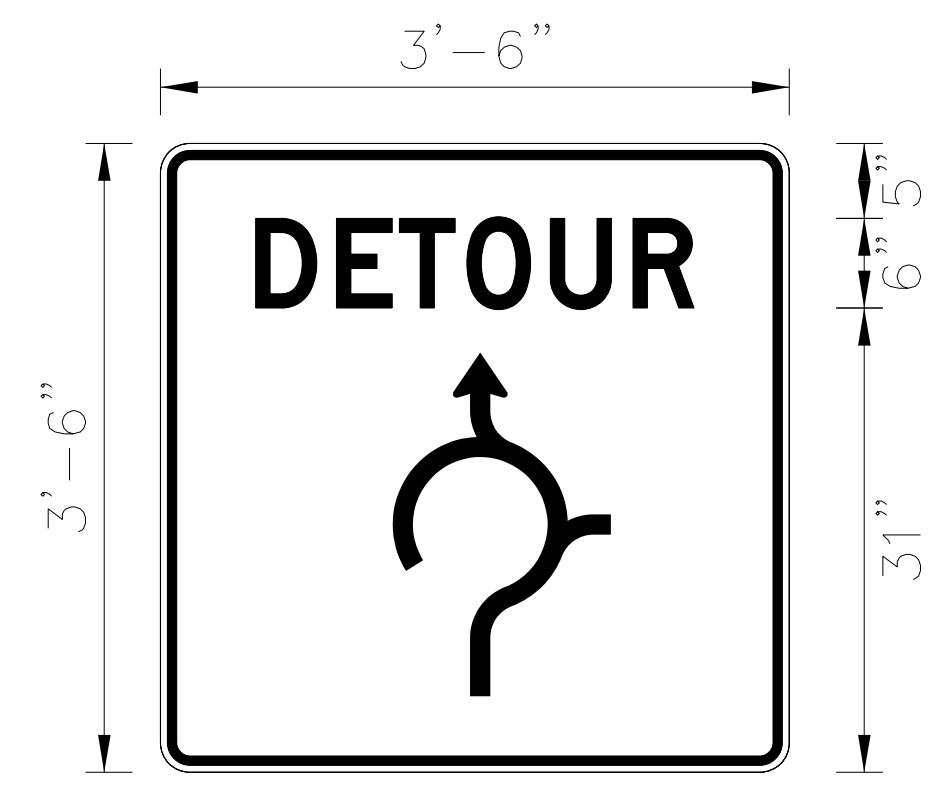

**BORDER**  
R=1.5"  
TH=0.63"  
IN=0.47"  
Panel Style: construction\_guide.ssi  
M.U.T.C.D.: 2009 Edition

Spacing Factor is 1 unless specified otherwise

- USE NOTES:**
- Legend and border(except those that are colored black) shall be direct applied Grade C sheeting.
  - Background shall be Grade A, B, or C reflective sheeting.
  - Shields; A, B, and C type arrows shall be on 0.032" (0.8mm) aluminum with Grade C reflective sheeting and demountable.

**LETTER POSITIONS**

Letter spacings are to start of next letter

	DETOUR						Series/Size Text Length
	D	E	T	O	U	R	
	6.4	11.8	16	20.4	26	31.6	D 2000 29.3

FILENAME: R-5751\_sign designs - Copy


NORTH CAROLINA D.O.T. SIGN DETAIL



APPROVED: *Jared M. Bond*  
DocuSigned by:  
EFT10591C74F469

DATE: \_\_\_\_\_

**DOCUMENT NOT CONSIDERED FINAL  
UNLESS ALL SIGNATURES COMPLETED**

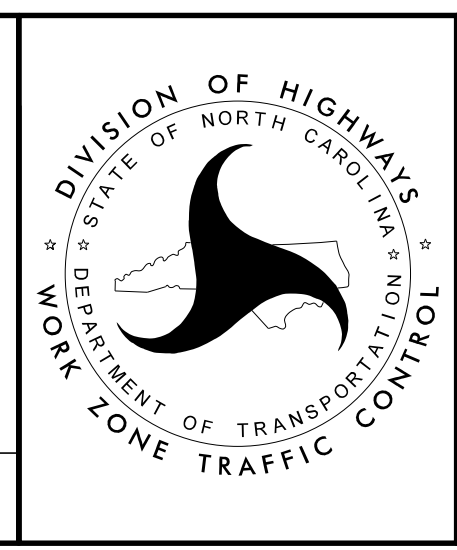

**DETOUR  
SIGN DESIGN**

10/6/2022  
R:\TrafficControl\CP\NCP\R-5751\DETOUR\_sign\_design.dgn  
User: BondJ