




PROJ. REFERENCE NO.	SHEET NO.
R-5751	TMP-4

NAD 83/NA 2011

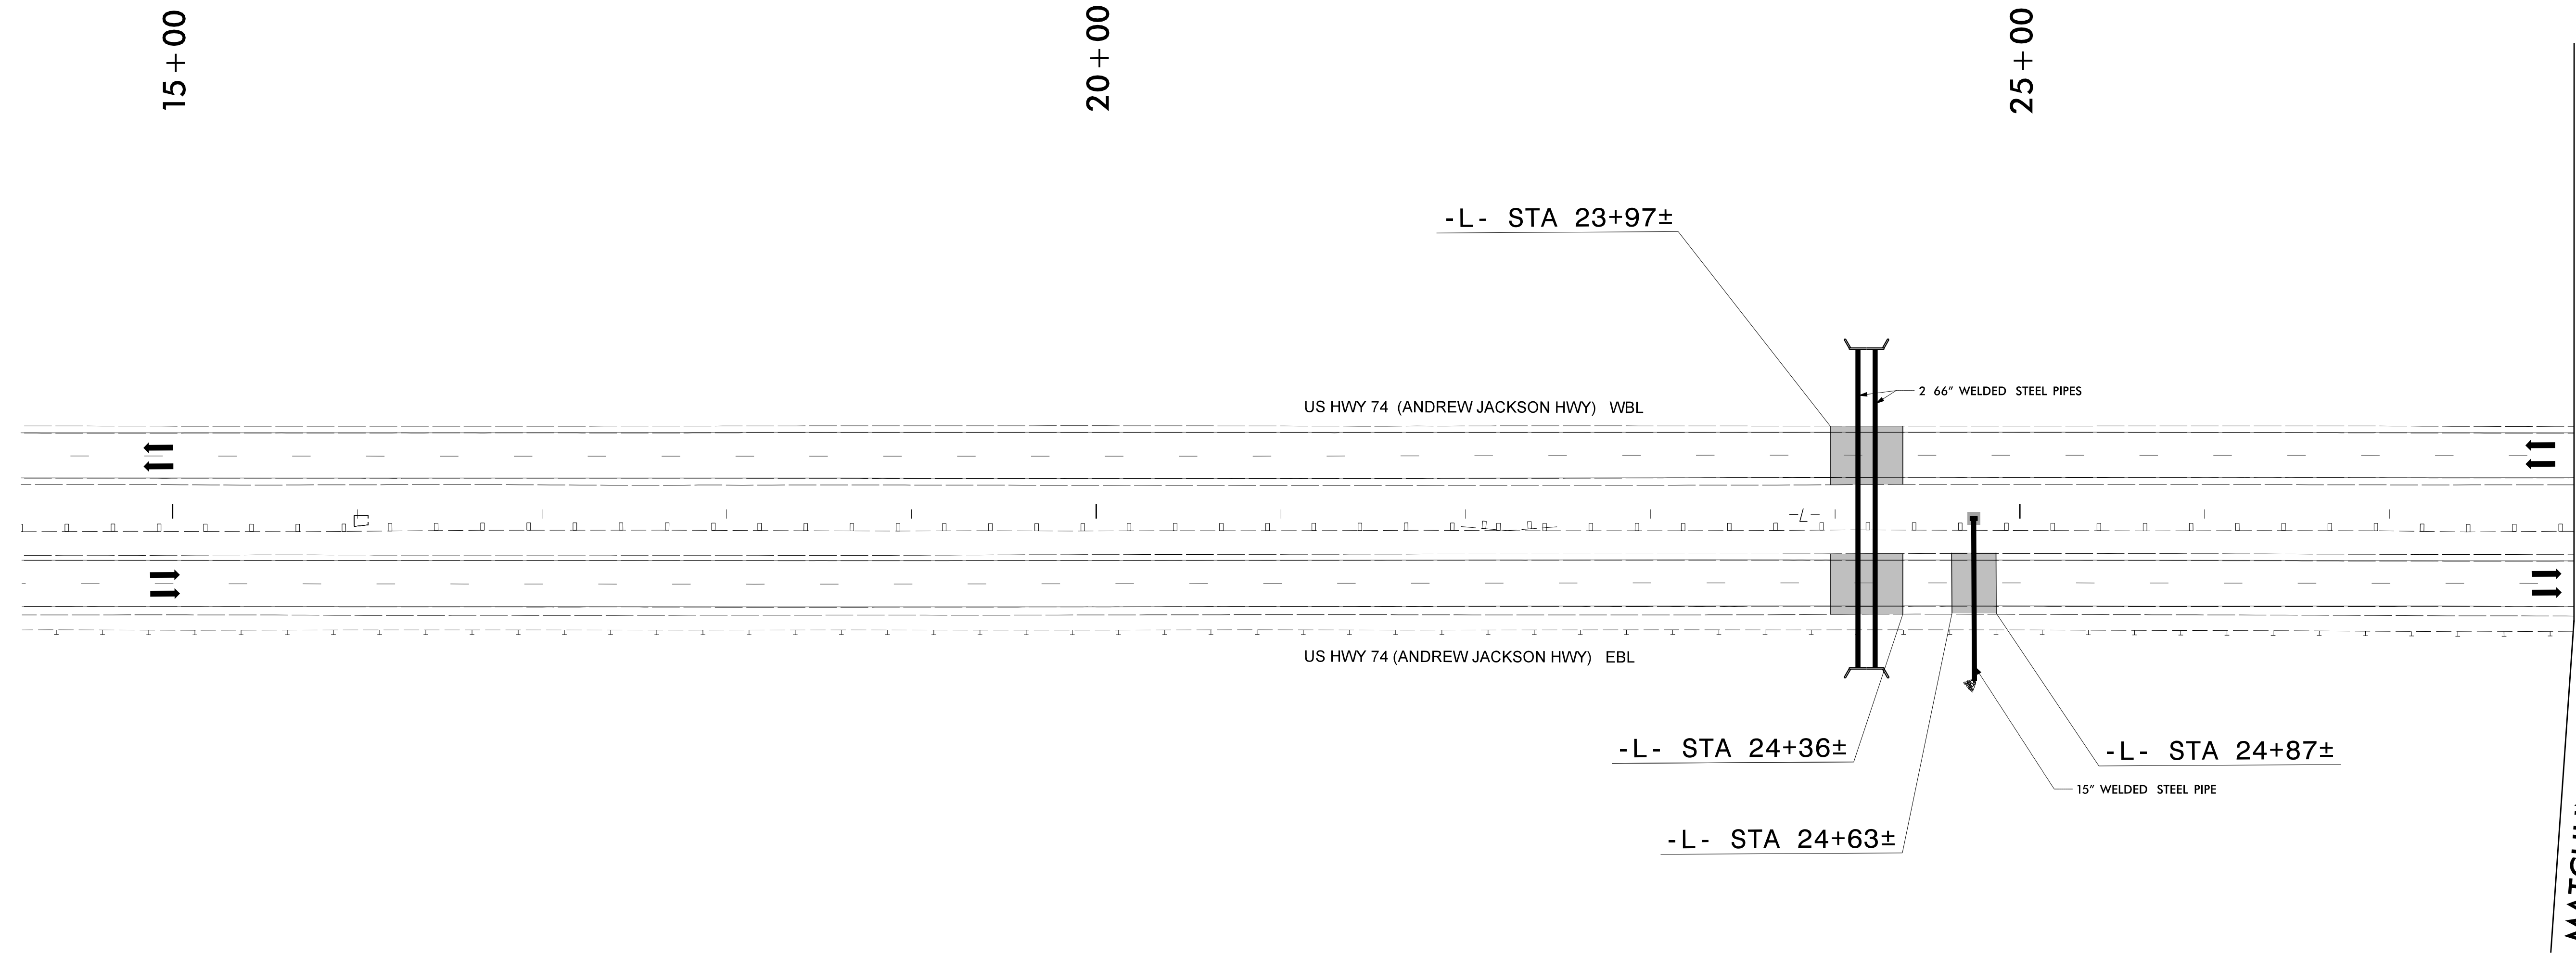


10/6/2022
 R:\TrafficControl\CP\N-5751\TC-TMP-pl_s2_dtl_02.dgn
 User: Bondu

RS&H
 8521 SIX FORKS ROAD, SUITE 400
 RALEIGH, NC 27615
 NC FIRM LICENSE No: F-0493

APPROVED: *Jared M. Bond*
DocuSigned by:
 Jared M. Bond
 EF710591C74F469

DATE: _____

**DOCUMENT NOT CONSIDERED FINAL
 UNLESS ALL SIGNATURES COMPLETED**

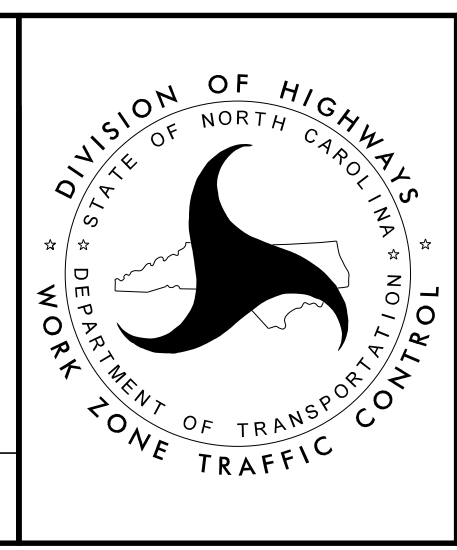

**PHASE I STEP 2
 DETAIL**