


PROJ. REFERENCE NO.	SHEET NO.
R-5751	TMP-5

NAD 83/NA 2011

NOTE: EXISTING PAVEMENT MARKINGS UNLESS OTHERWISE NOTED

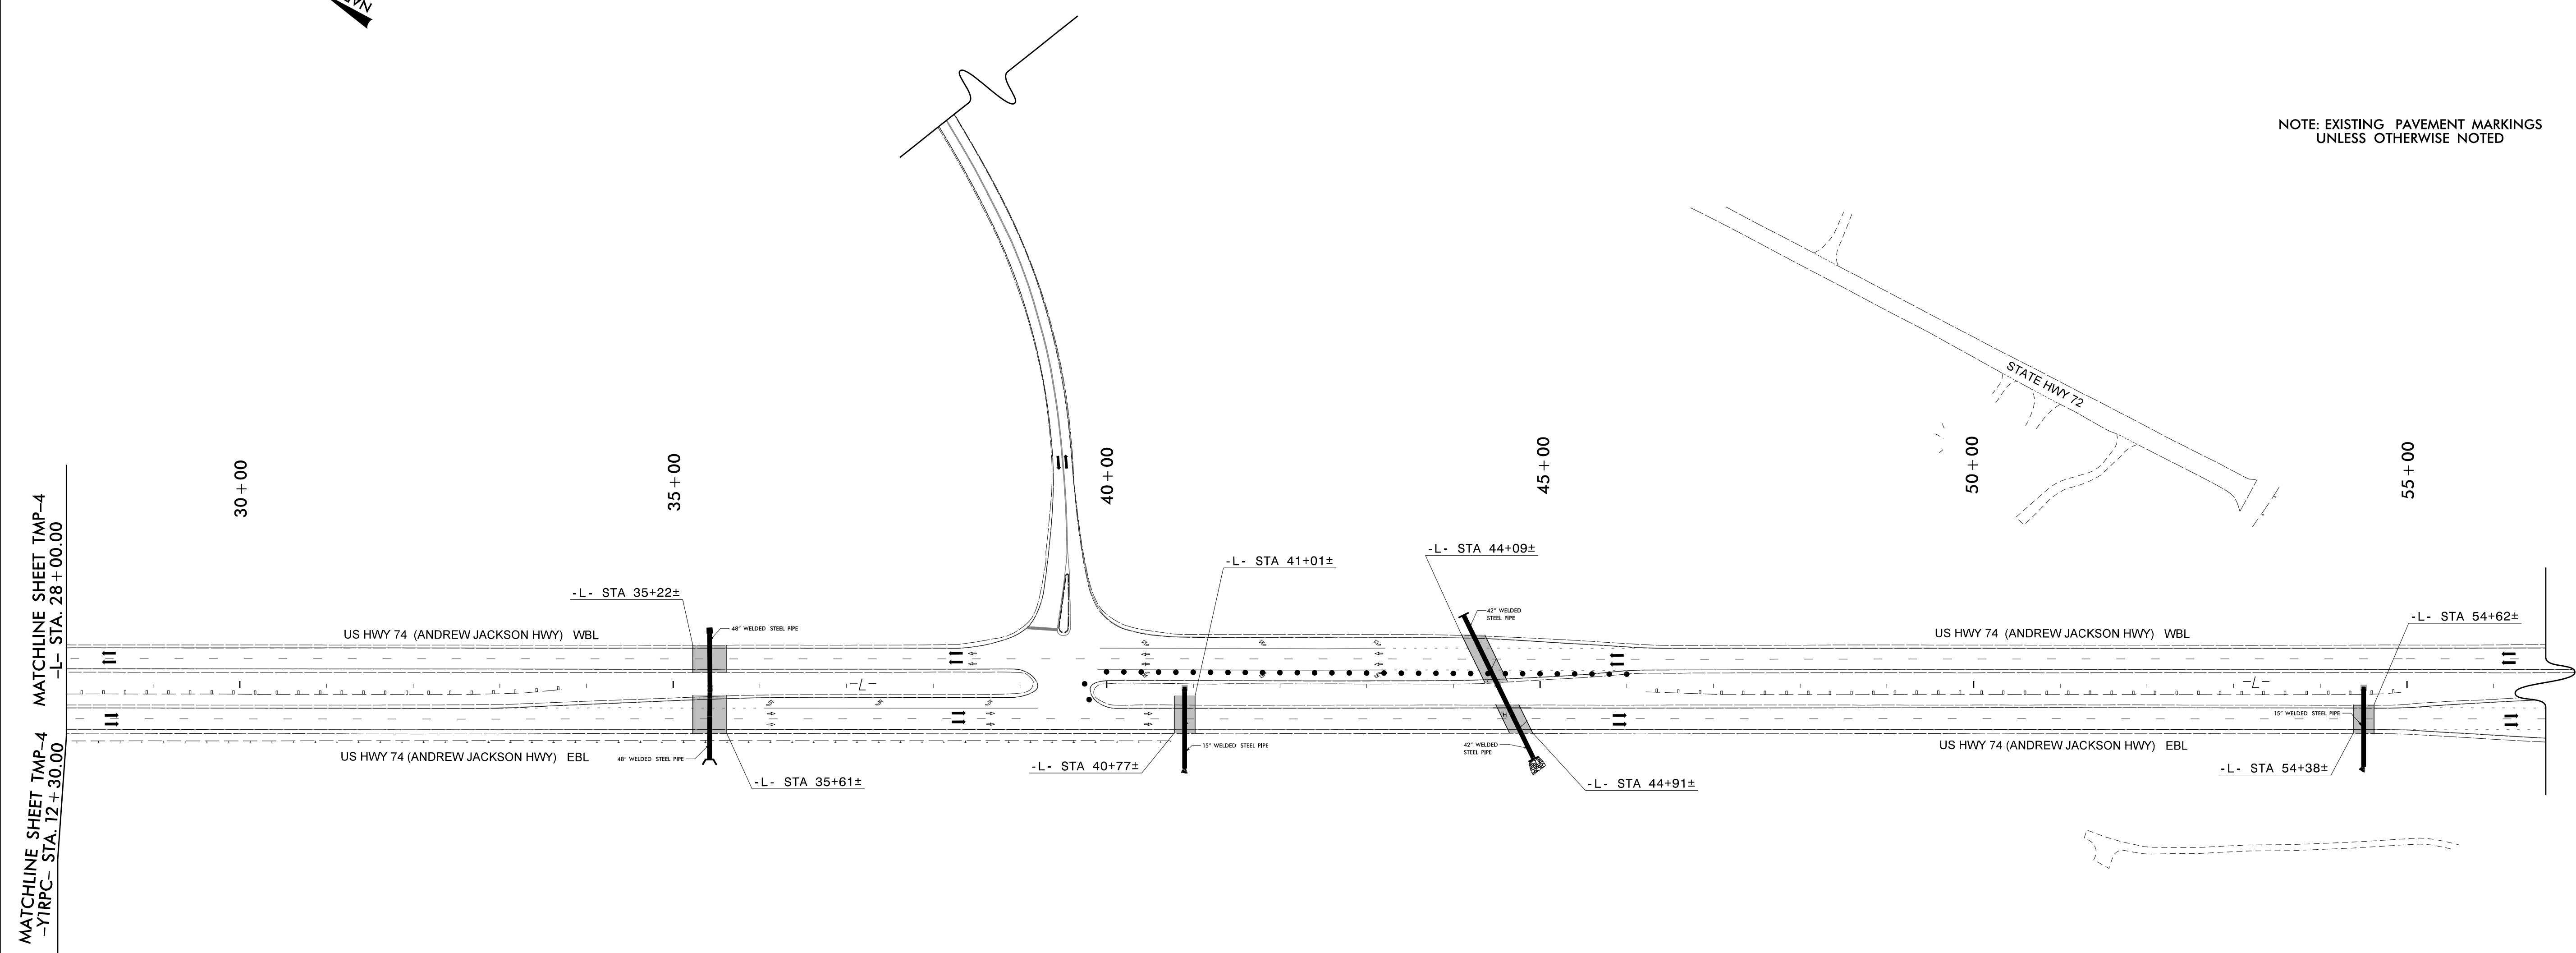

10/6/2022
 R:\TrafficControl\CP\N-5751\TC-TMP-pl_s2_dtl_03.dgn
 User: Bondu

RS&H
 8521 SIX FORKS ROAD, SUITE 400
 RALEIGH, NC 27615
 NC FIRM LICENSE No: F-0493

APPROVED: *Jared M. Bond*
DocuSigned by: Jared M. Bond EF710591C74F469

DATE: _____

DOCUMENT NOT CONSIDERED FINAL UNLESS ALL SIGNATURES COMPLETED

**PHASE I STEP 2
 DETAIL**