
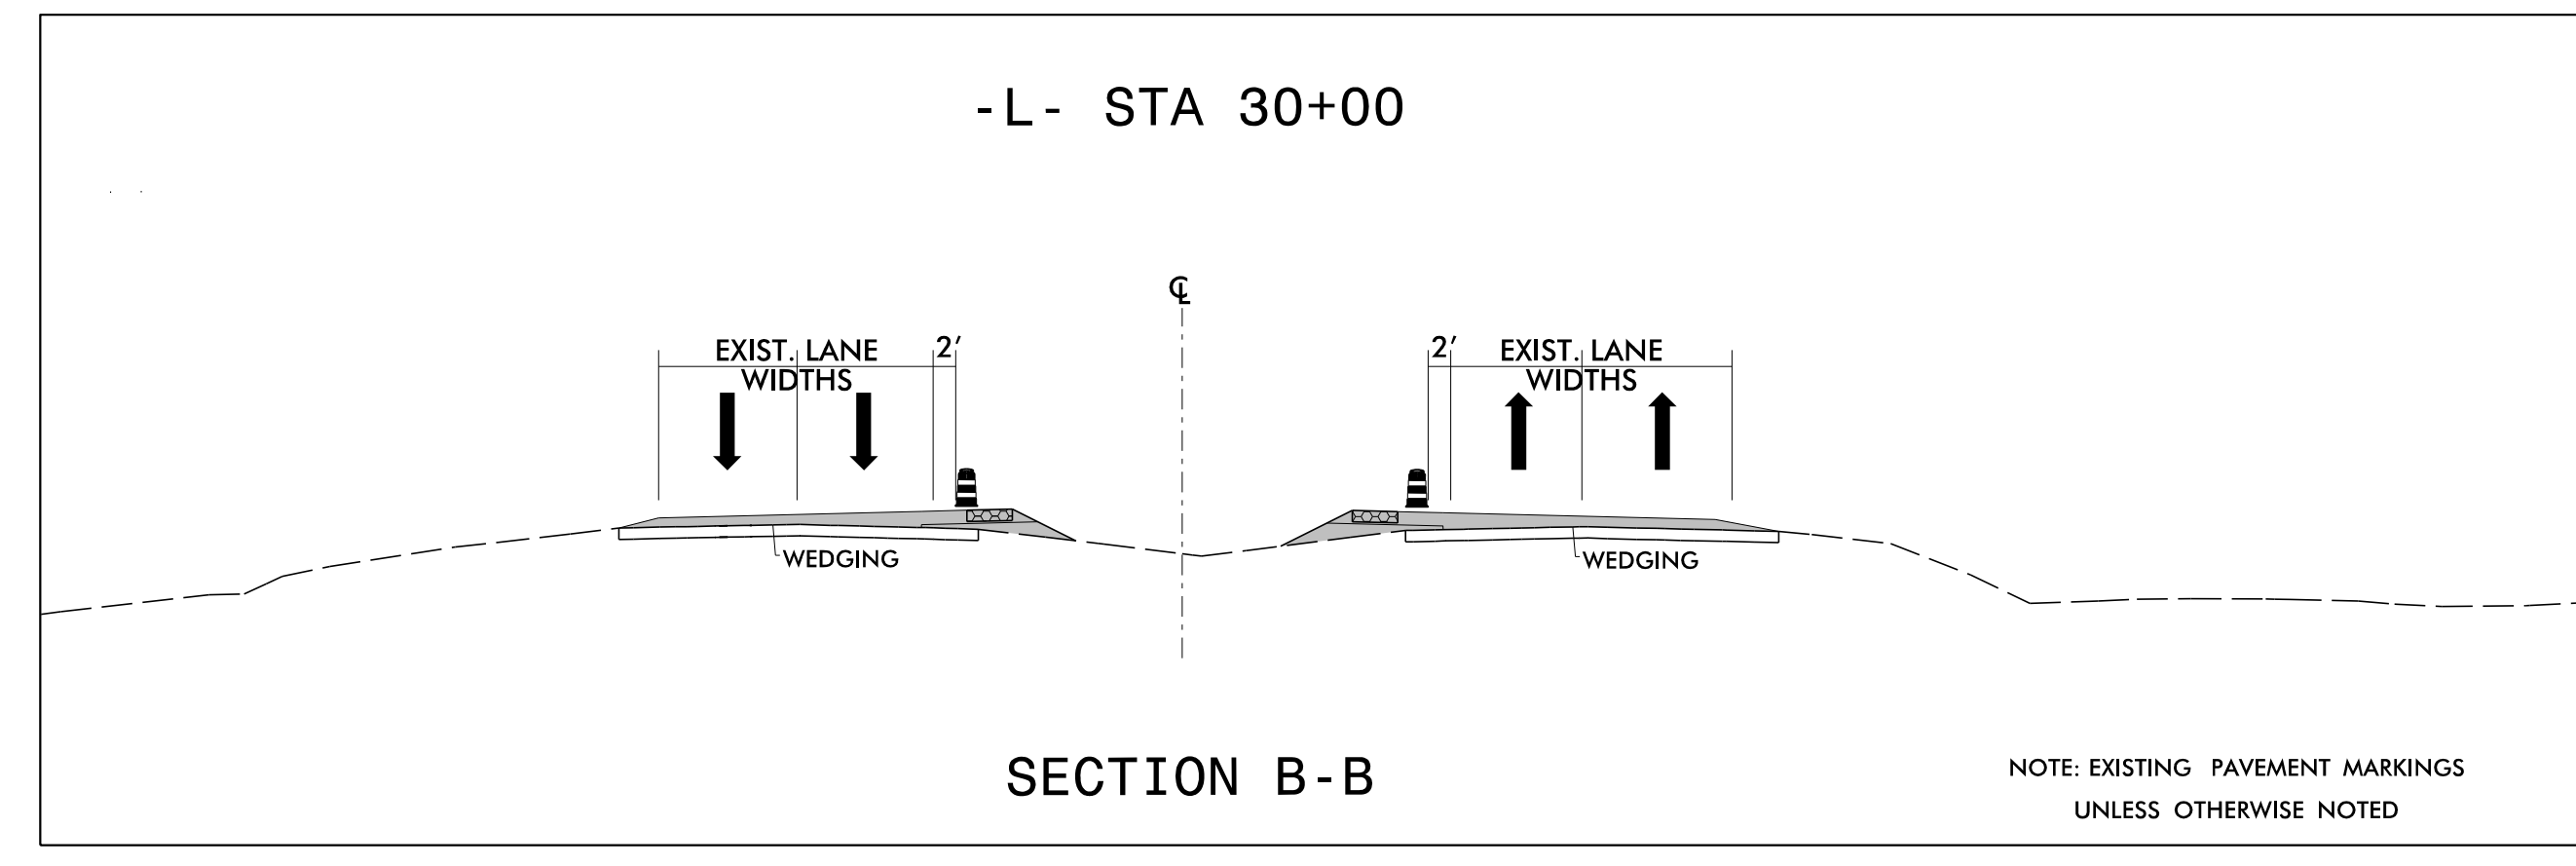
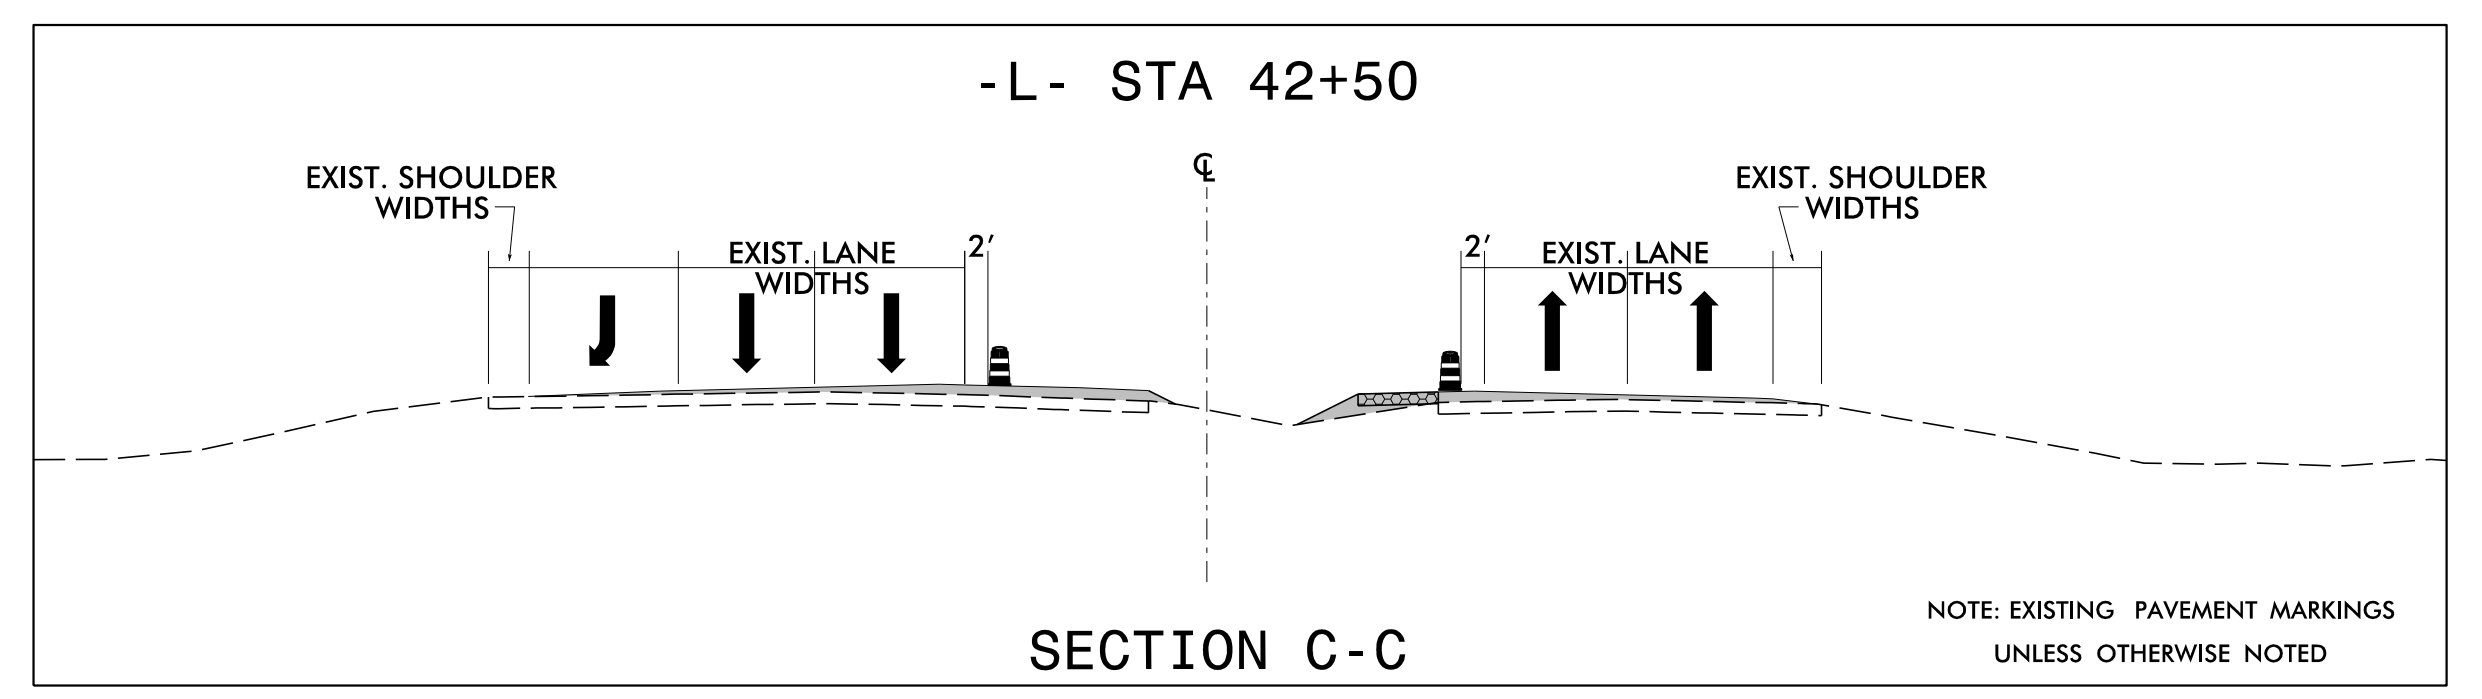


PROJ. REFERENCE NO.	SHEET NO.
R-5751	TMP-8

NAD 83/NA 2011

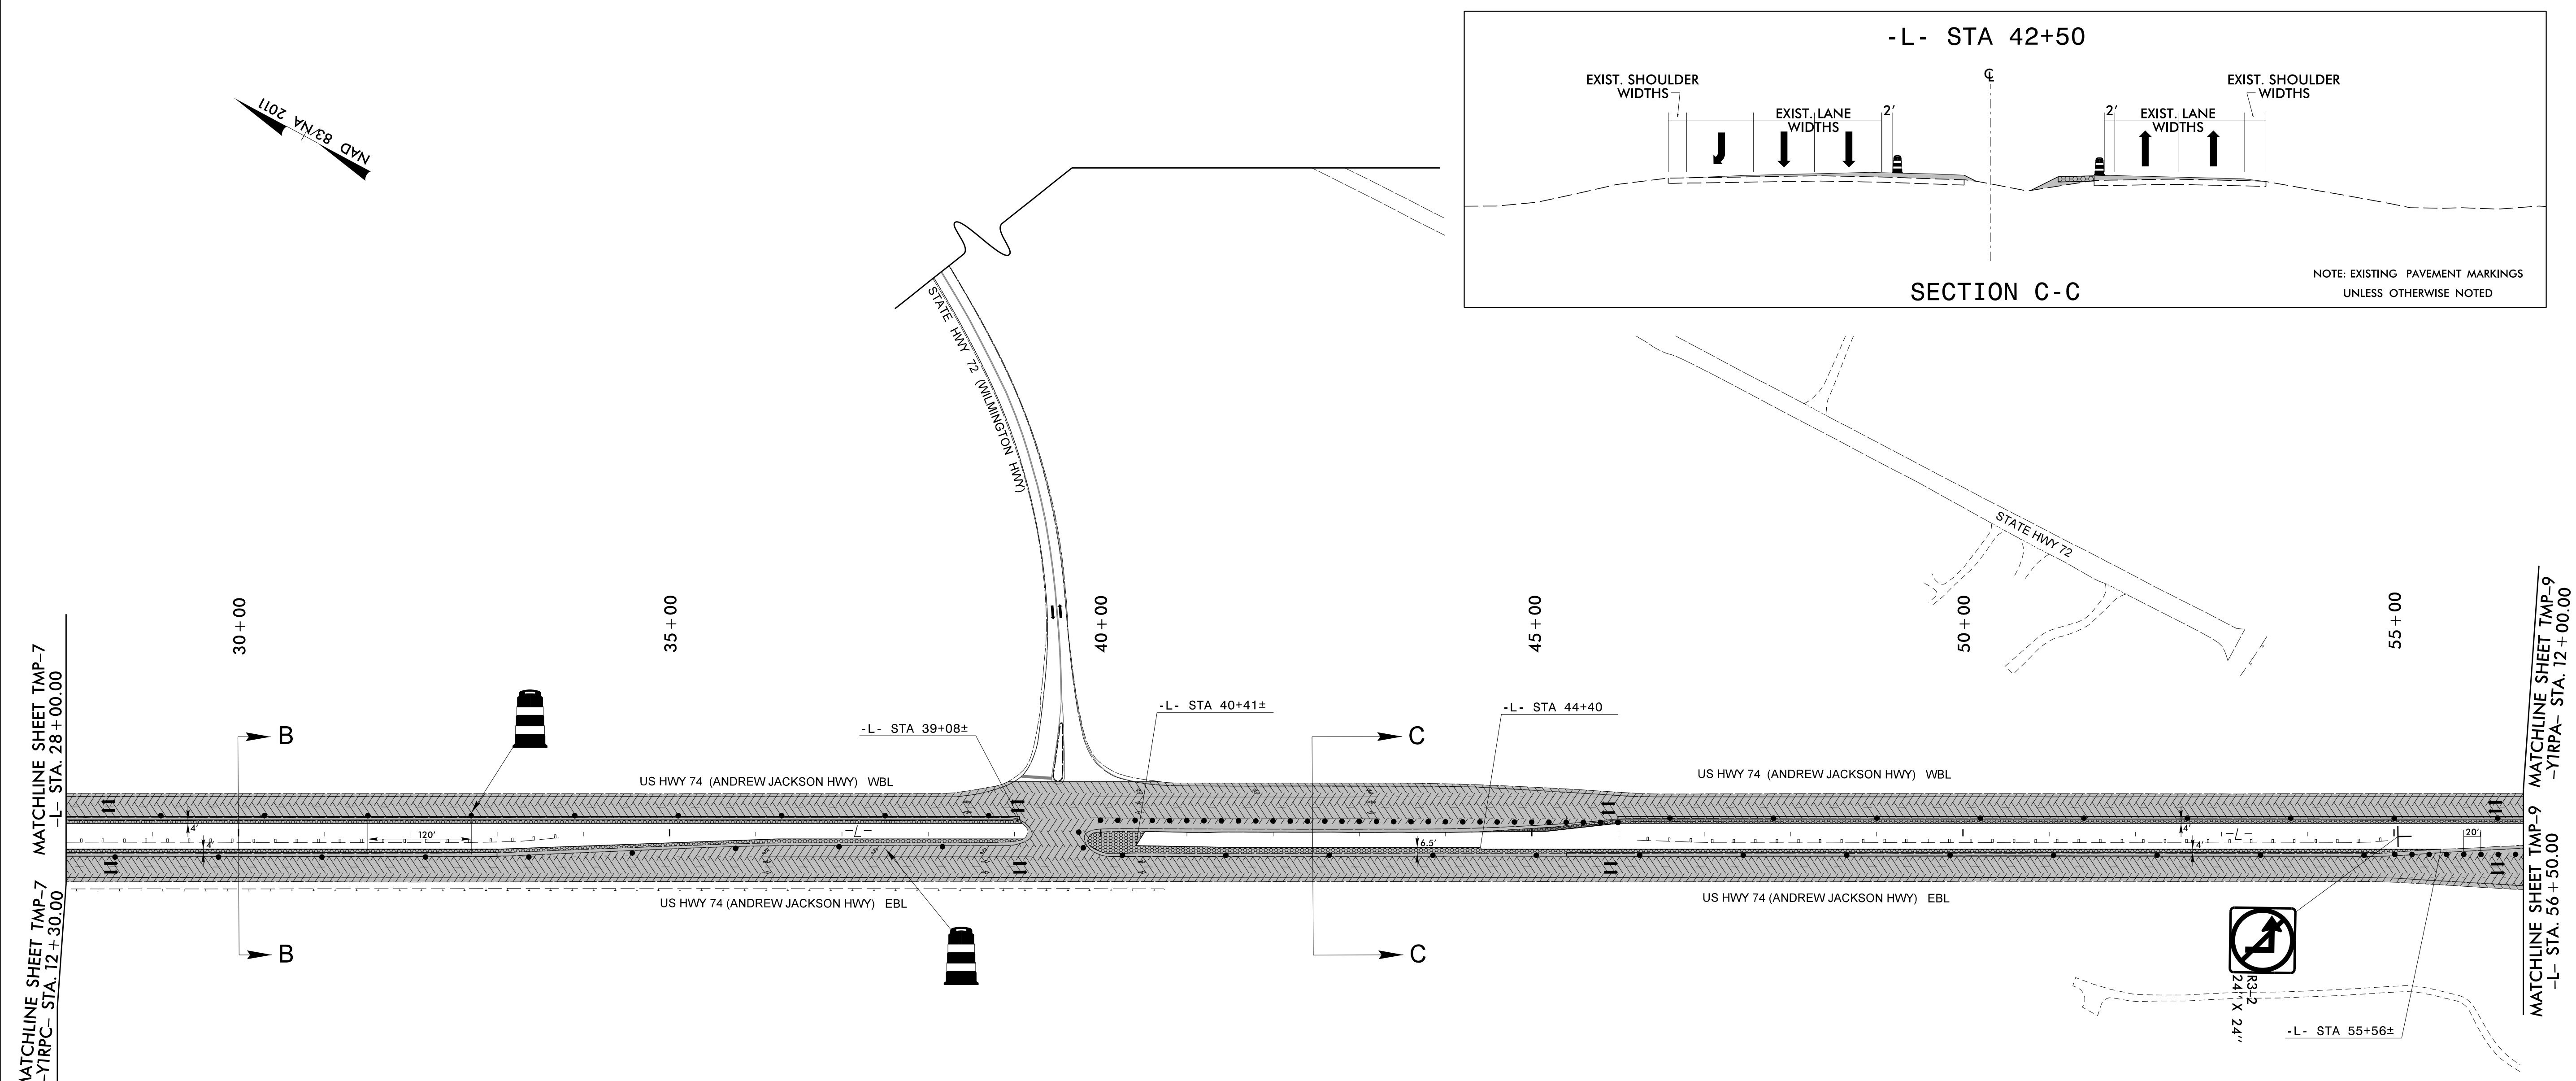


RS&H
 8521 SIX FORKS ROAD, SUITE 400
 RALEIGH, NC 27615
 NC FIRM LICENSE No: F-0493

APPROVED: *Jared M. Bond*
DocuSigned by: Jared M. Bond EFT10591C74F469

DATE: _____

DOCUMENT NOT CONSIDERED FINAL UNLESS ALL SIGNATURES COMPLETED

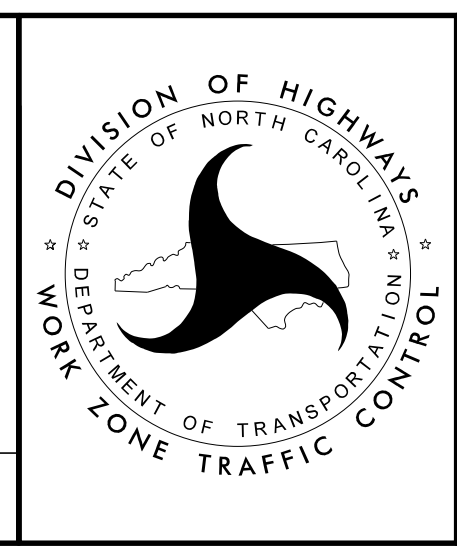

**PHASE I STEP 3
 DETAIL**

10/27/2022
 R:\TrafficControl\CPAR-5751\TC-TMP-pl_s3_dtl_03.dgn
 User: BondJ