





PROJ. REFERENCE NO. R-5751	SHEET NO. TMP-9
-------------------------------	--------------------

NAD 83/NA 2011

MATCHLINE SHEET TMP-8
-L- STA. 56 + 50.00

MATCHLINE SHEET TMP-8
-YIRPA- STA. 12 + 00.00

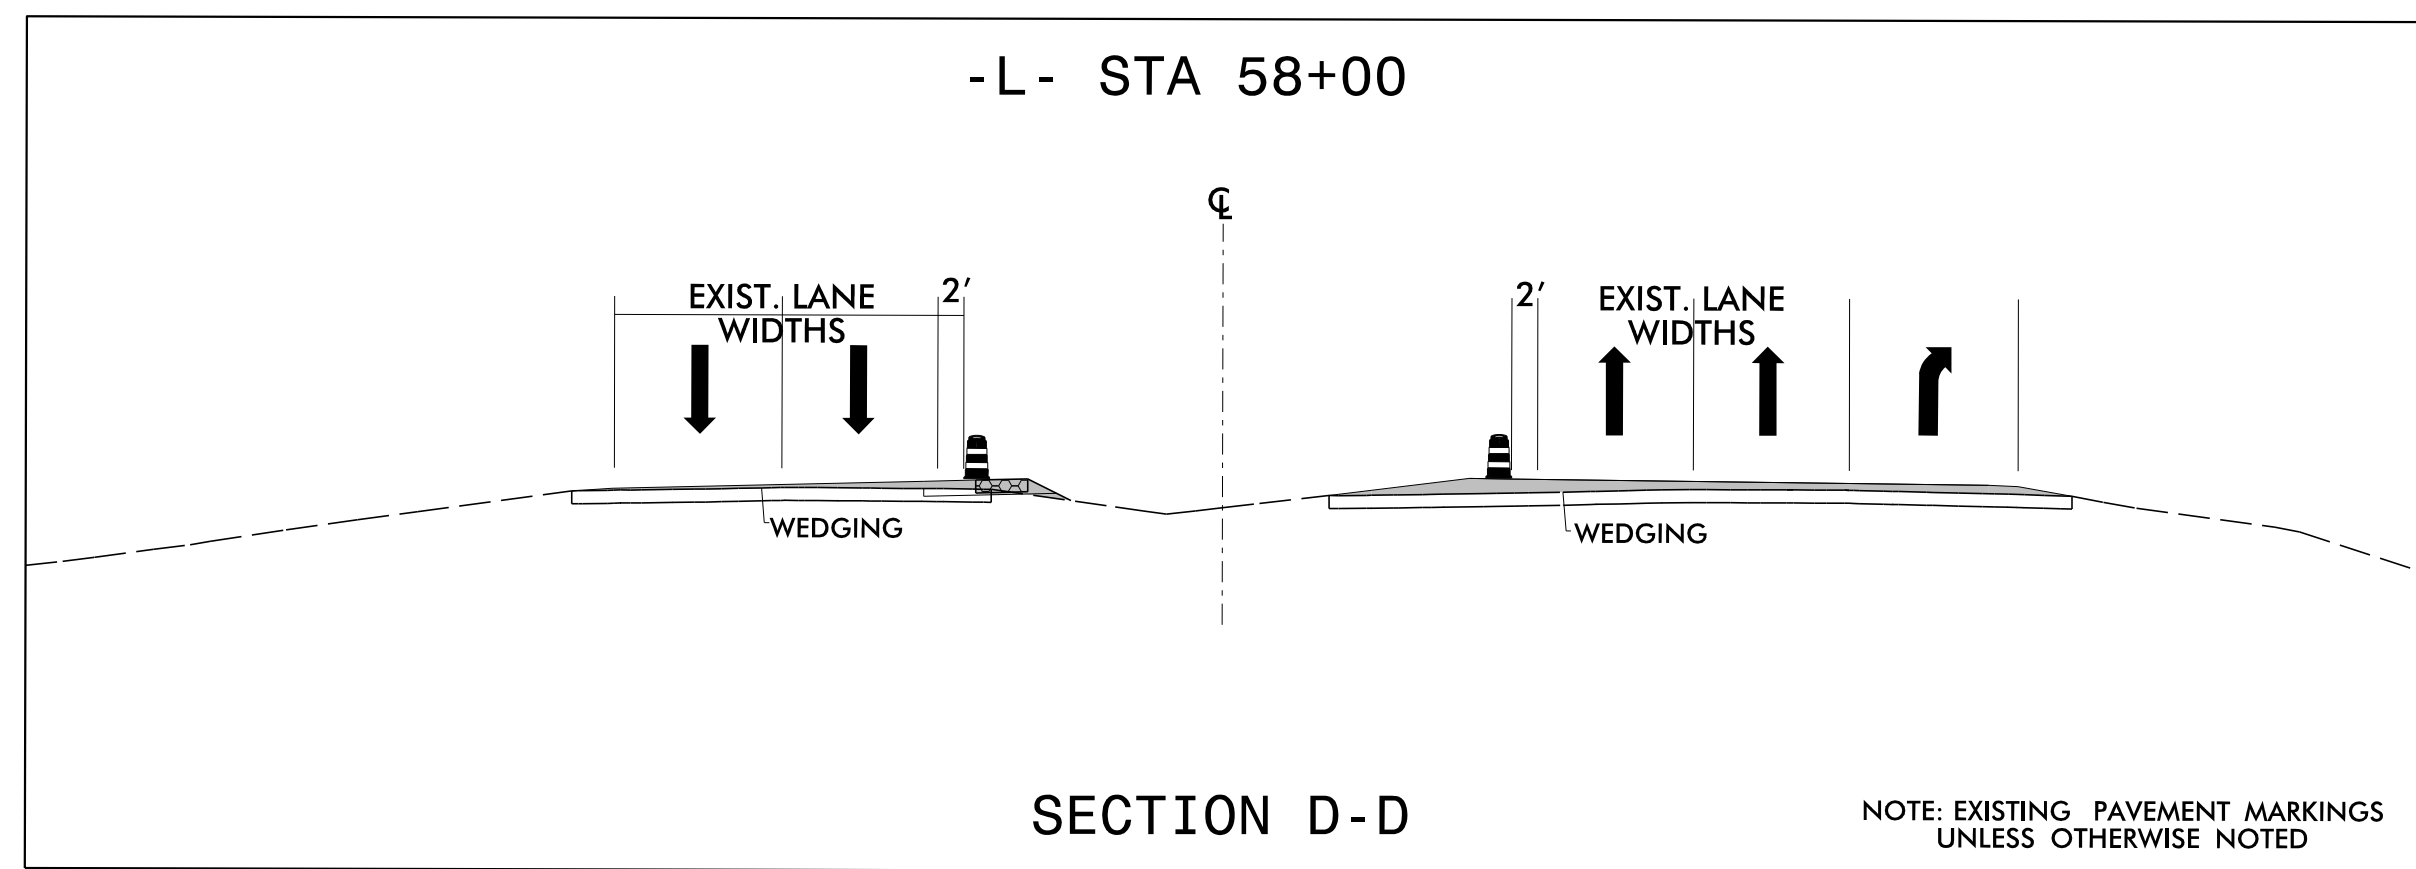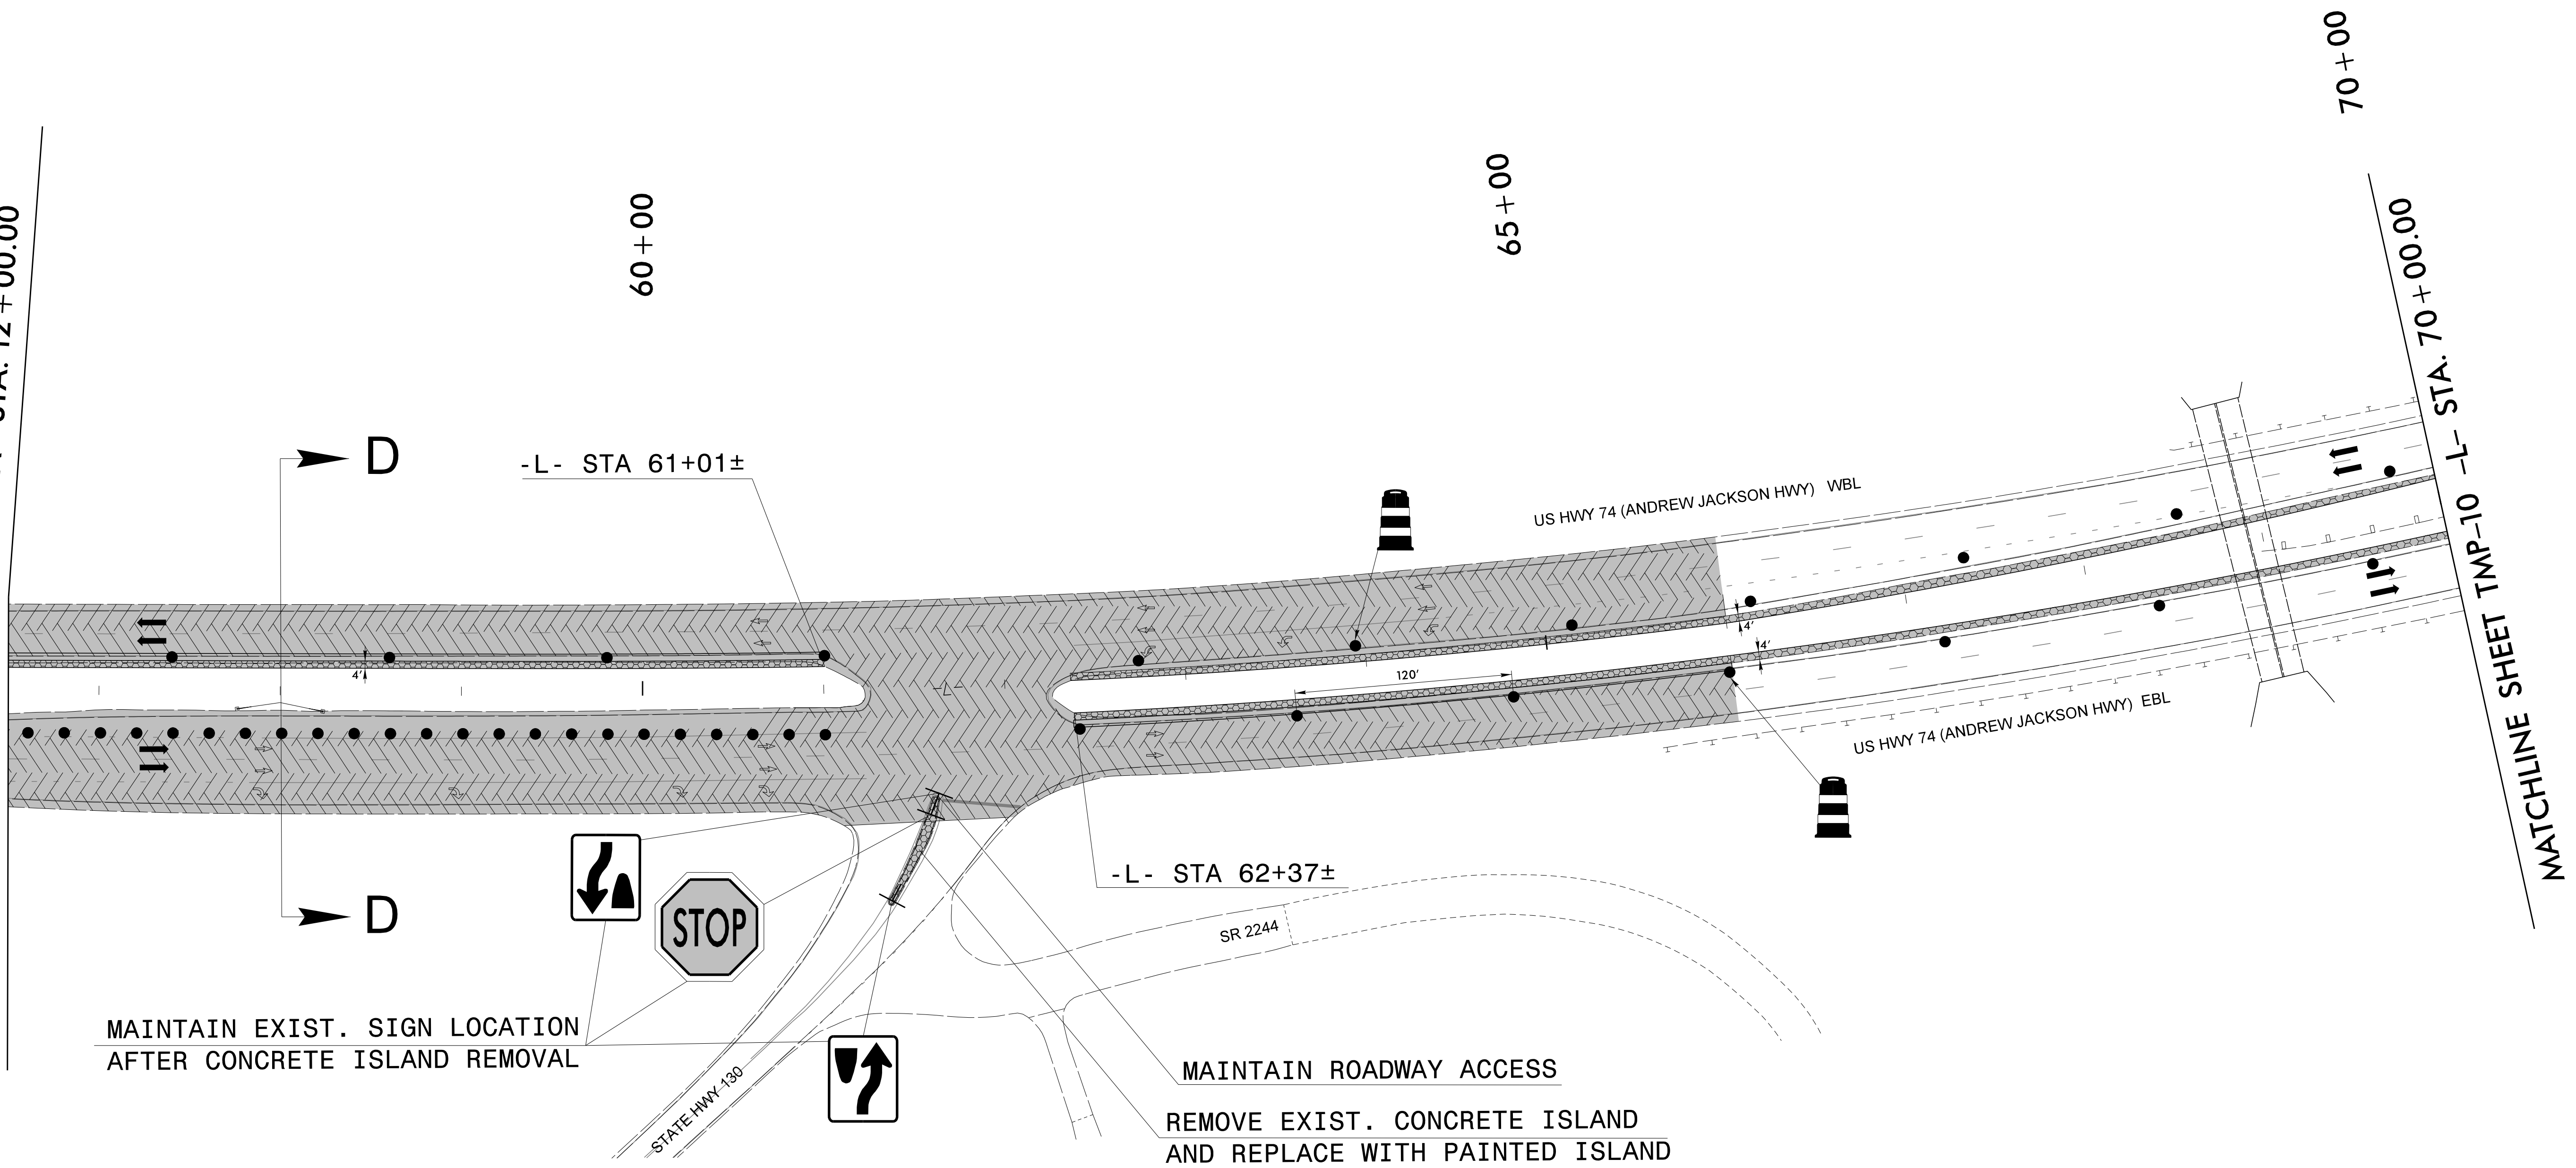

10/27/2022 R:\TrafficControl\TCR\5751\TC_TMP_pi_s3.dtl_04.dgn User:JBond


RS&H
8521 SIX FORKS ROAD, SUITE 400
RALEIGH, NC 27615
NC FIRM LICENSE No: F-0493

APPROVED: *Jared M. Bond*
DATE: _____

DocuSigned by:
EFT10581C74F469...

PROFESSIONAL SEAL
040418
ENGINEER
JARED M. BOND

DOCUMENT NOT CONSIDERED FINAL UNLESS ALL SIGNATURES COMPLETED

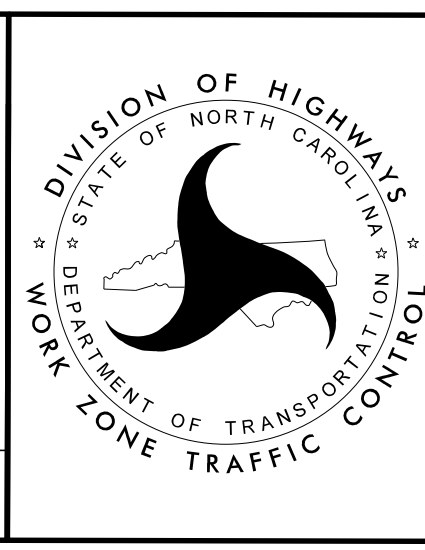

**PHASE I STEP 3
DETAIL**