


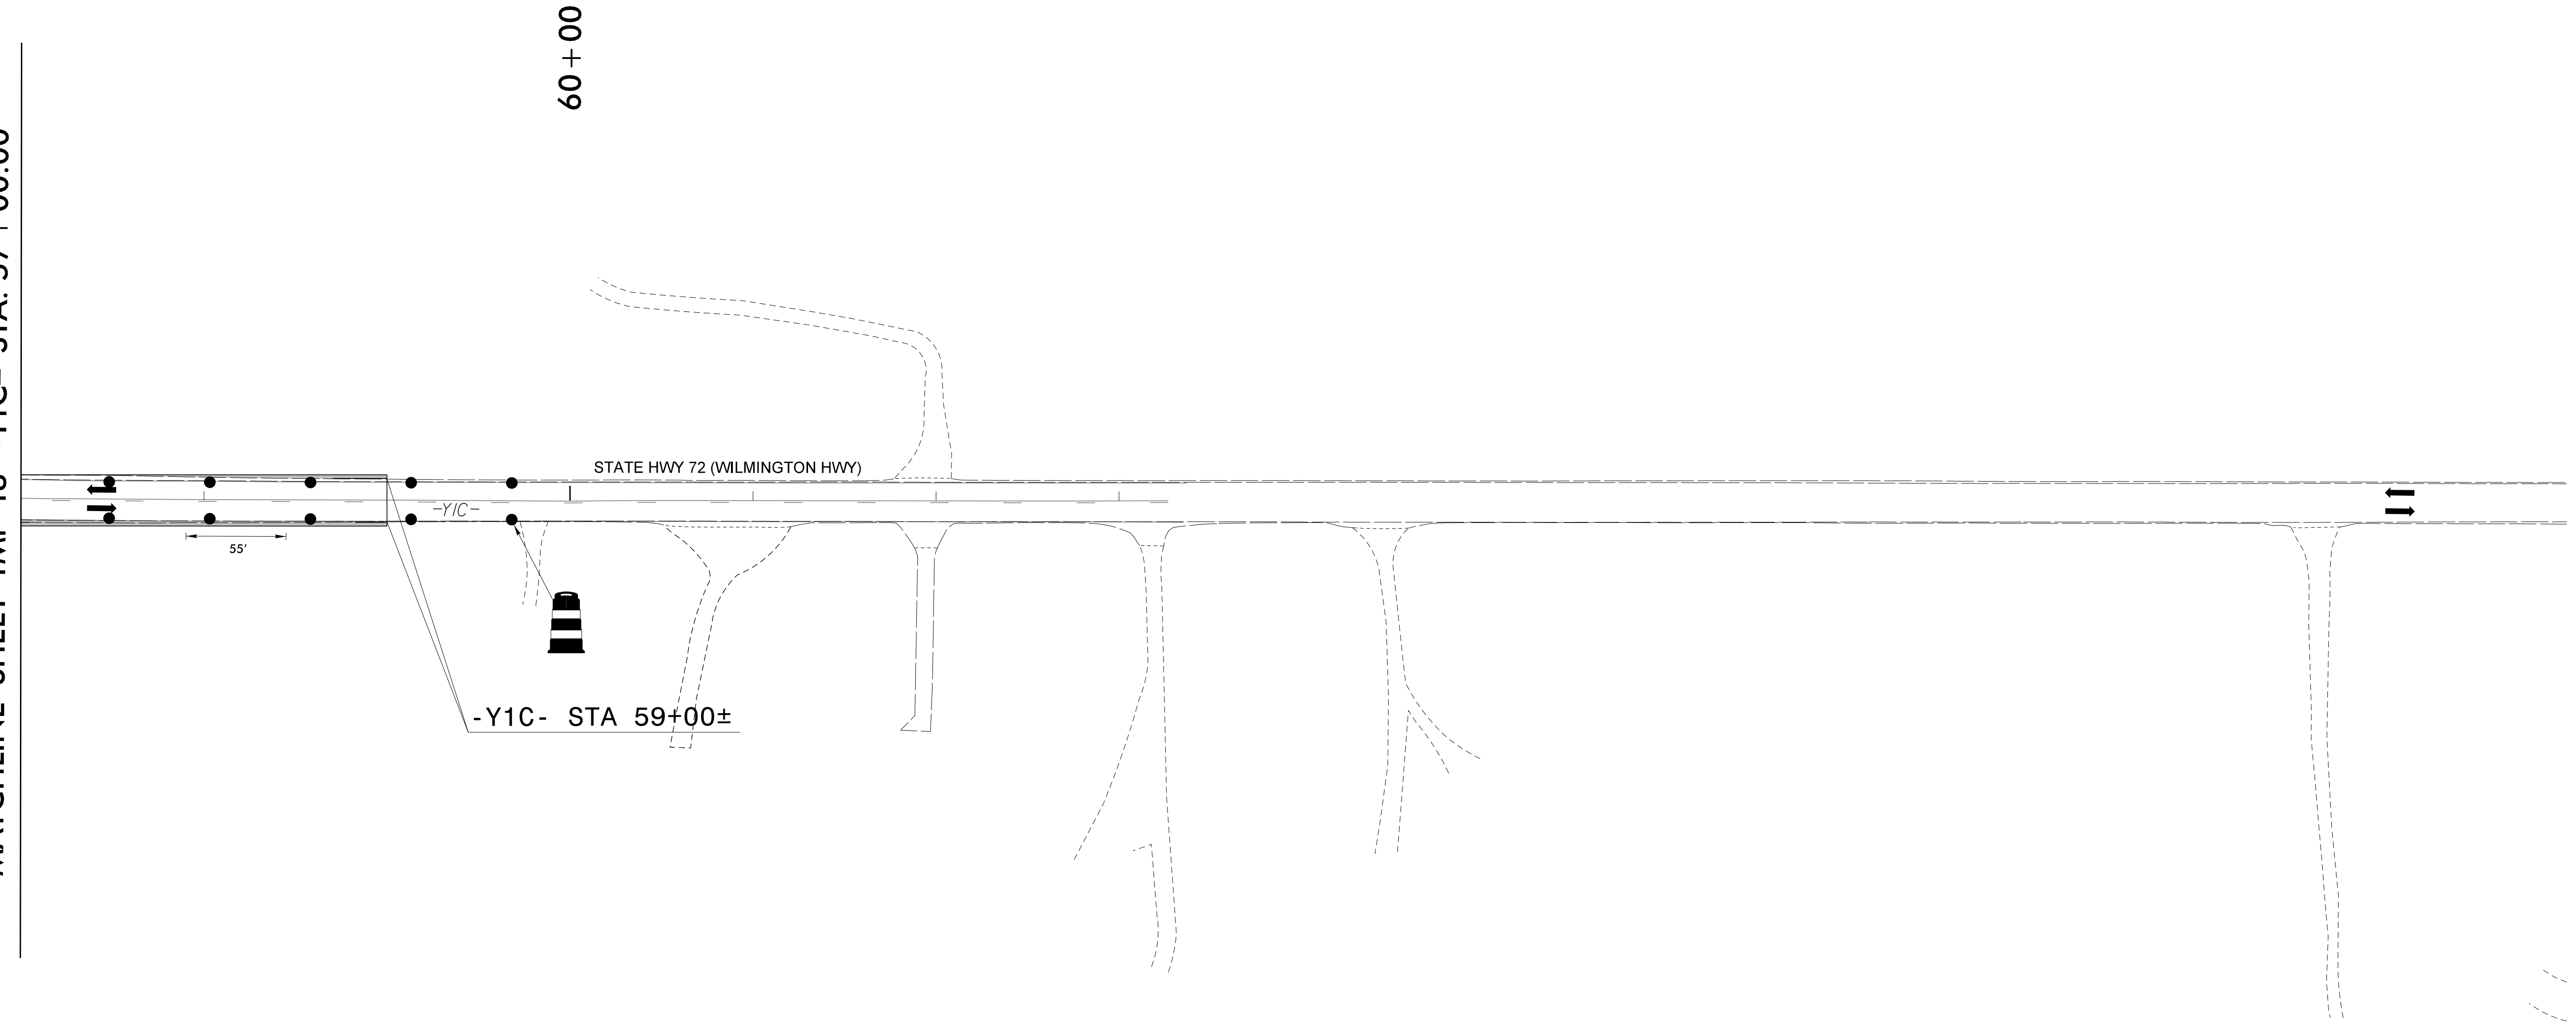

PROJ. REFERENCE NO.	SHEET NO.
R-5751	TMP-19

NAD 83/NA 2011

MATCHLINE SHEET TMP-18 -Y1C- STA. 57 + 00.00




RS&H
 8521 SIX FORKS ROAD, SUITE 400
 RALEIGH, NC 27615
 NC FIRM LICENSE No: F-0493

10/6/2022
 R:\TrafficControl\CPNR-5751\TC_TMP_pii_sl_dhl_09.dgn
 User: Bondu

APPROVED: *Jared M. Bond*
DocuSigned by:
 Jared M. Bond
 EF710591C74F469...

DATE: _____

**DOCUMENT NOT CONSIDERED FINAL
 UNLESS ALL SIGNATURES COMPLETED**

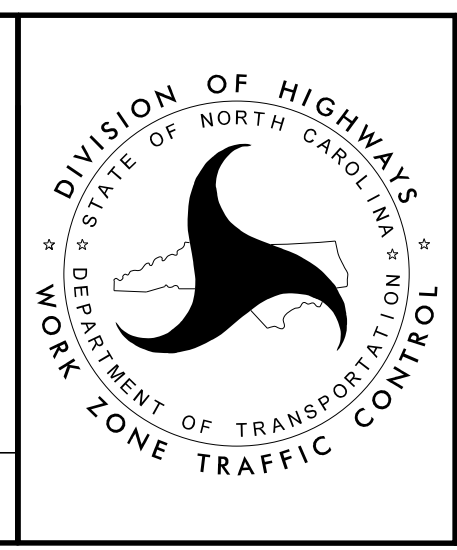

PHASE II STEP 1
 DETAIL