




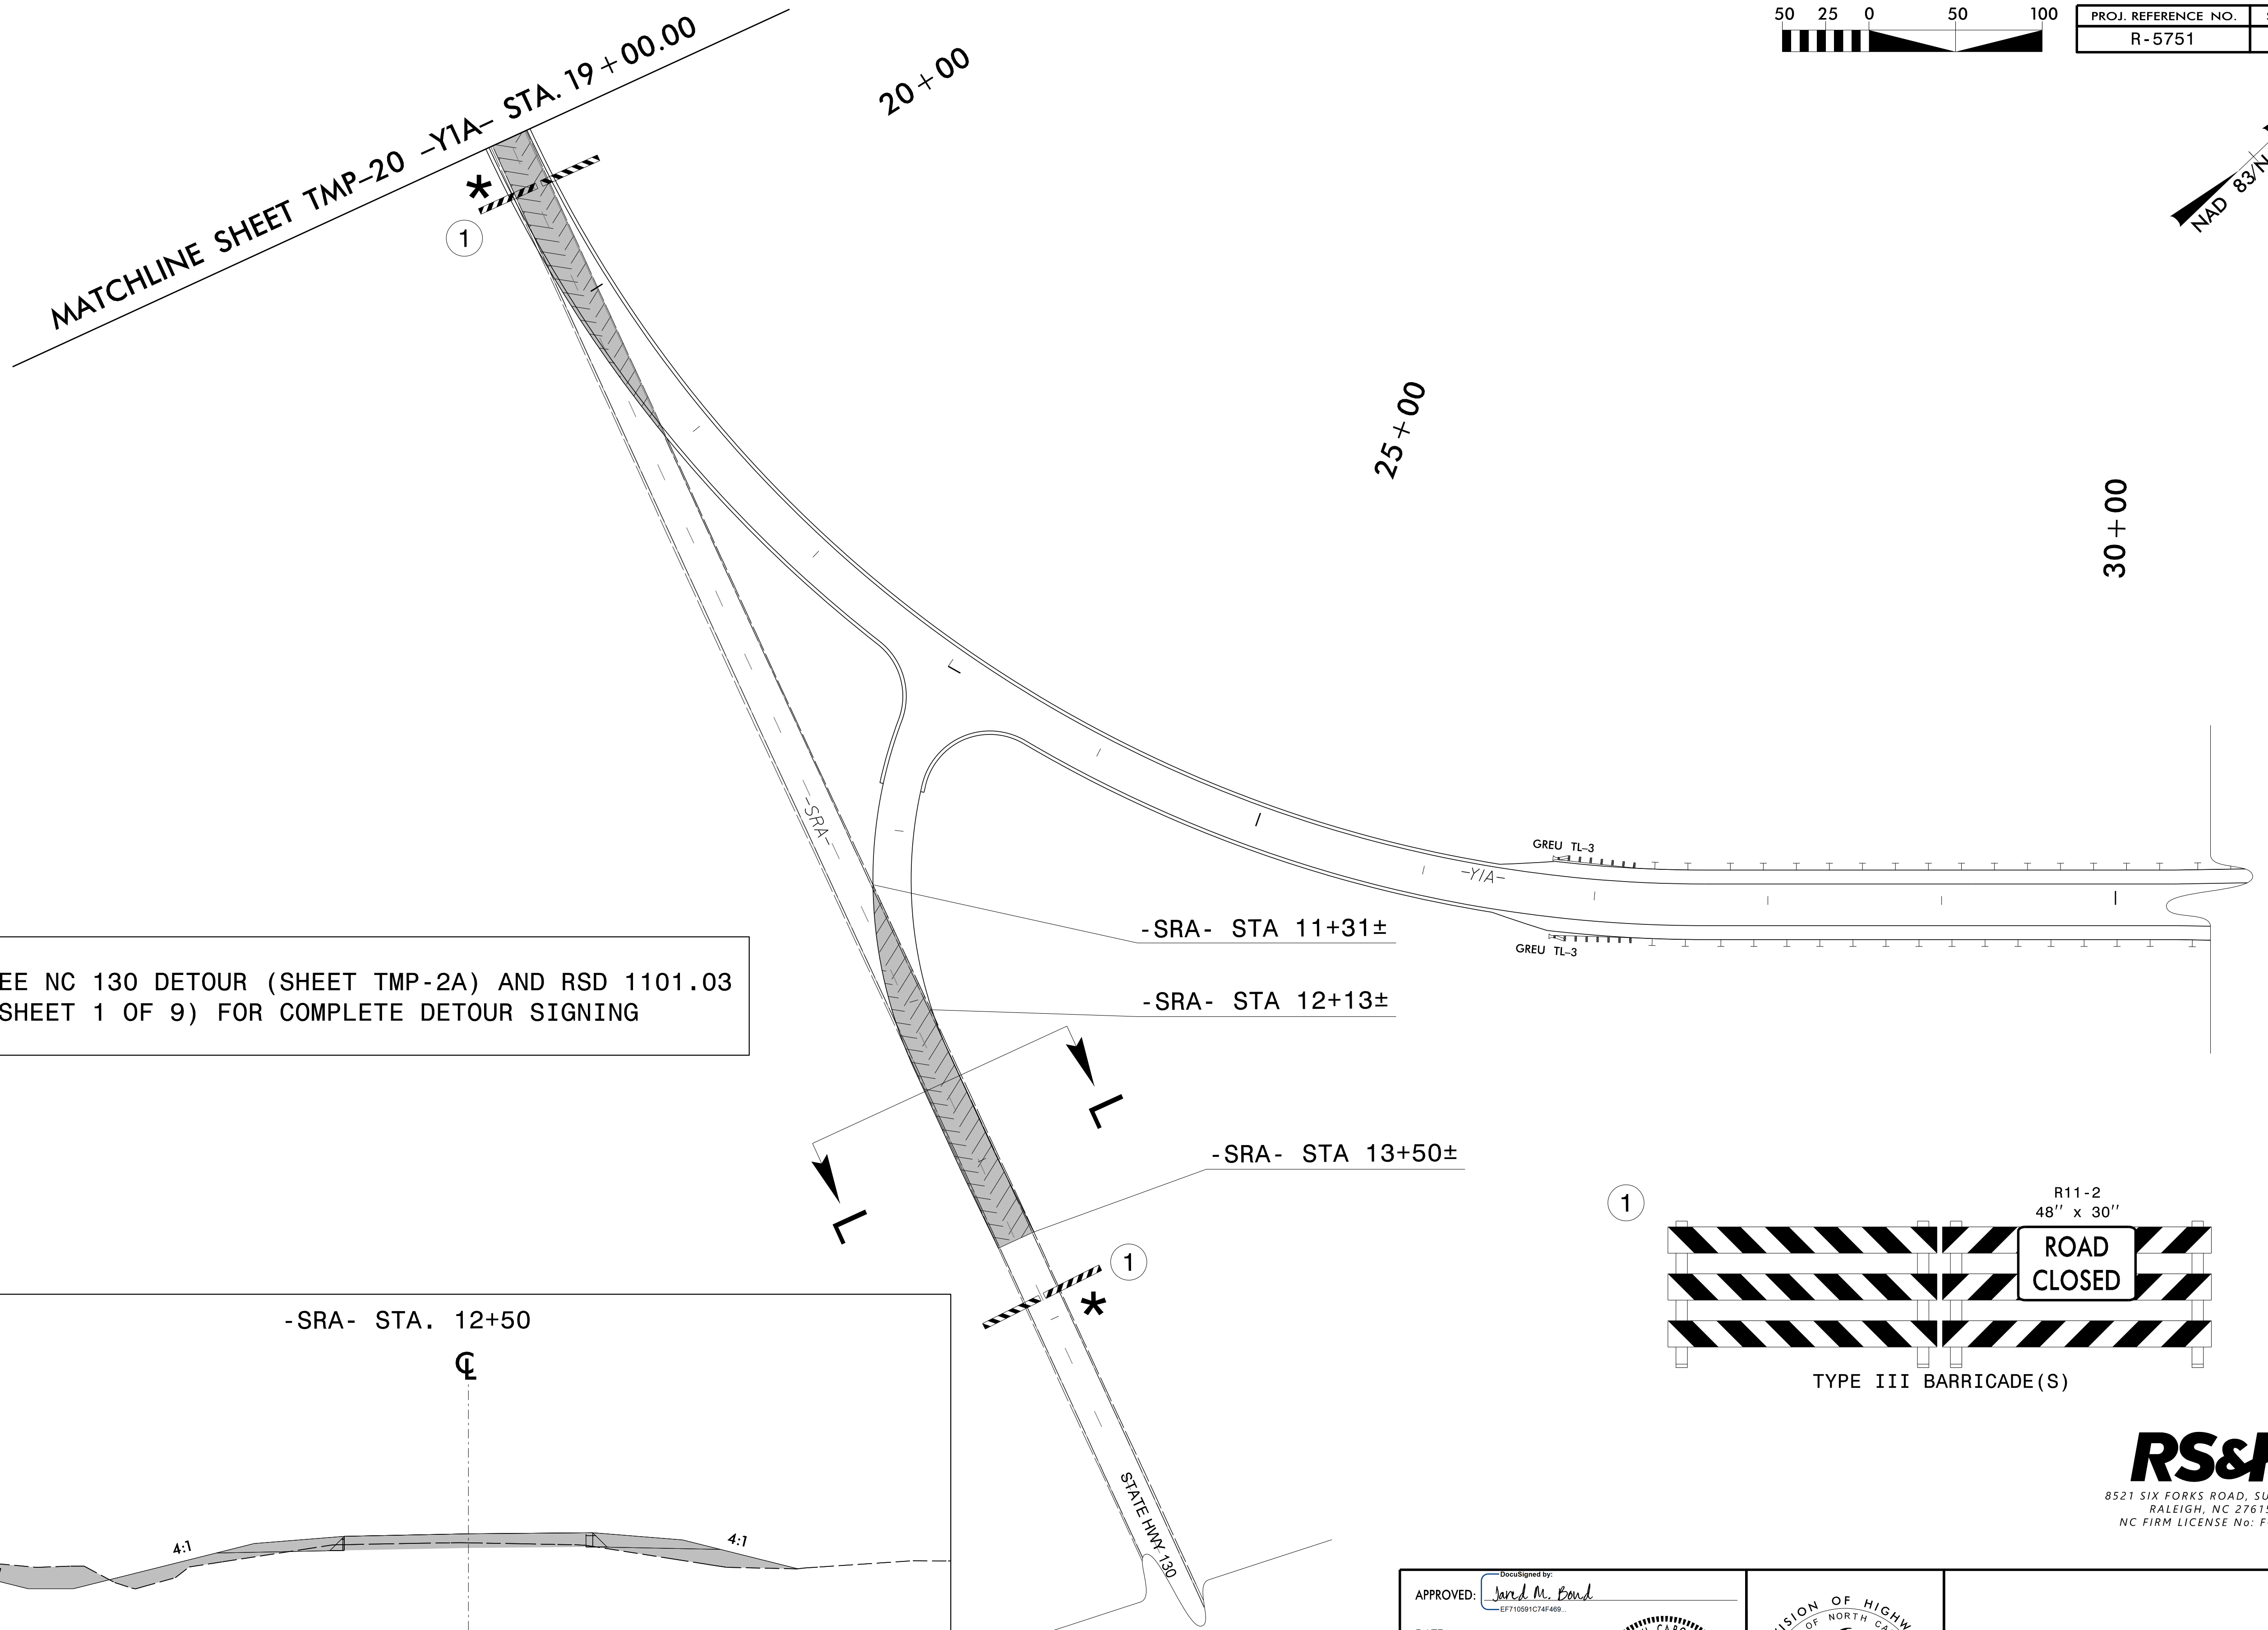

PROJ. REFERENCE NO.	SHEET NO.
R-5751	TMP-21

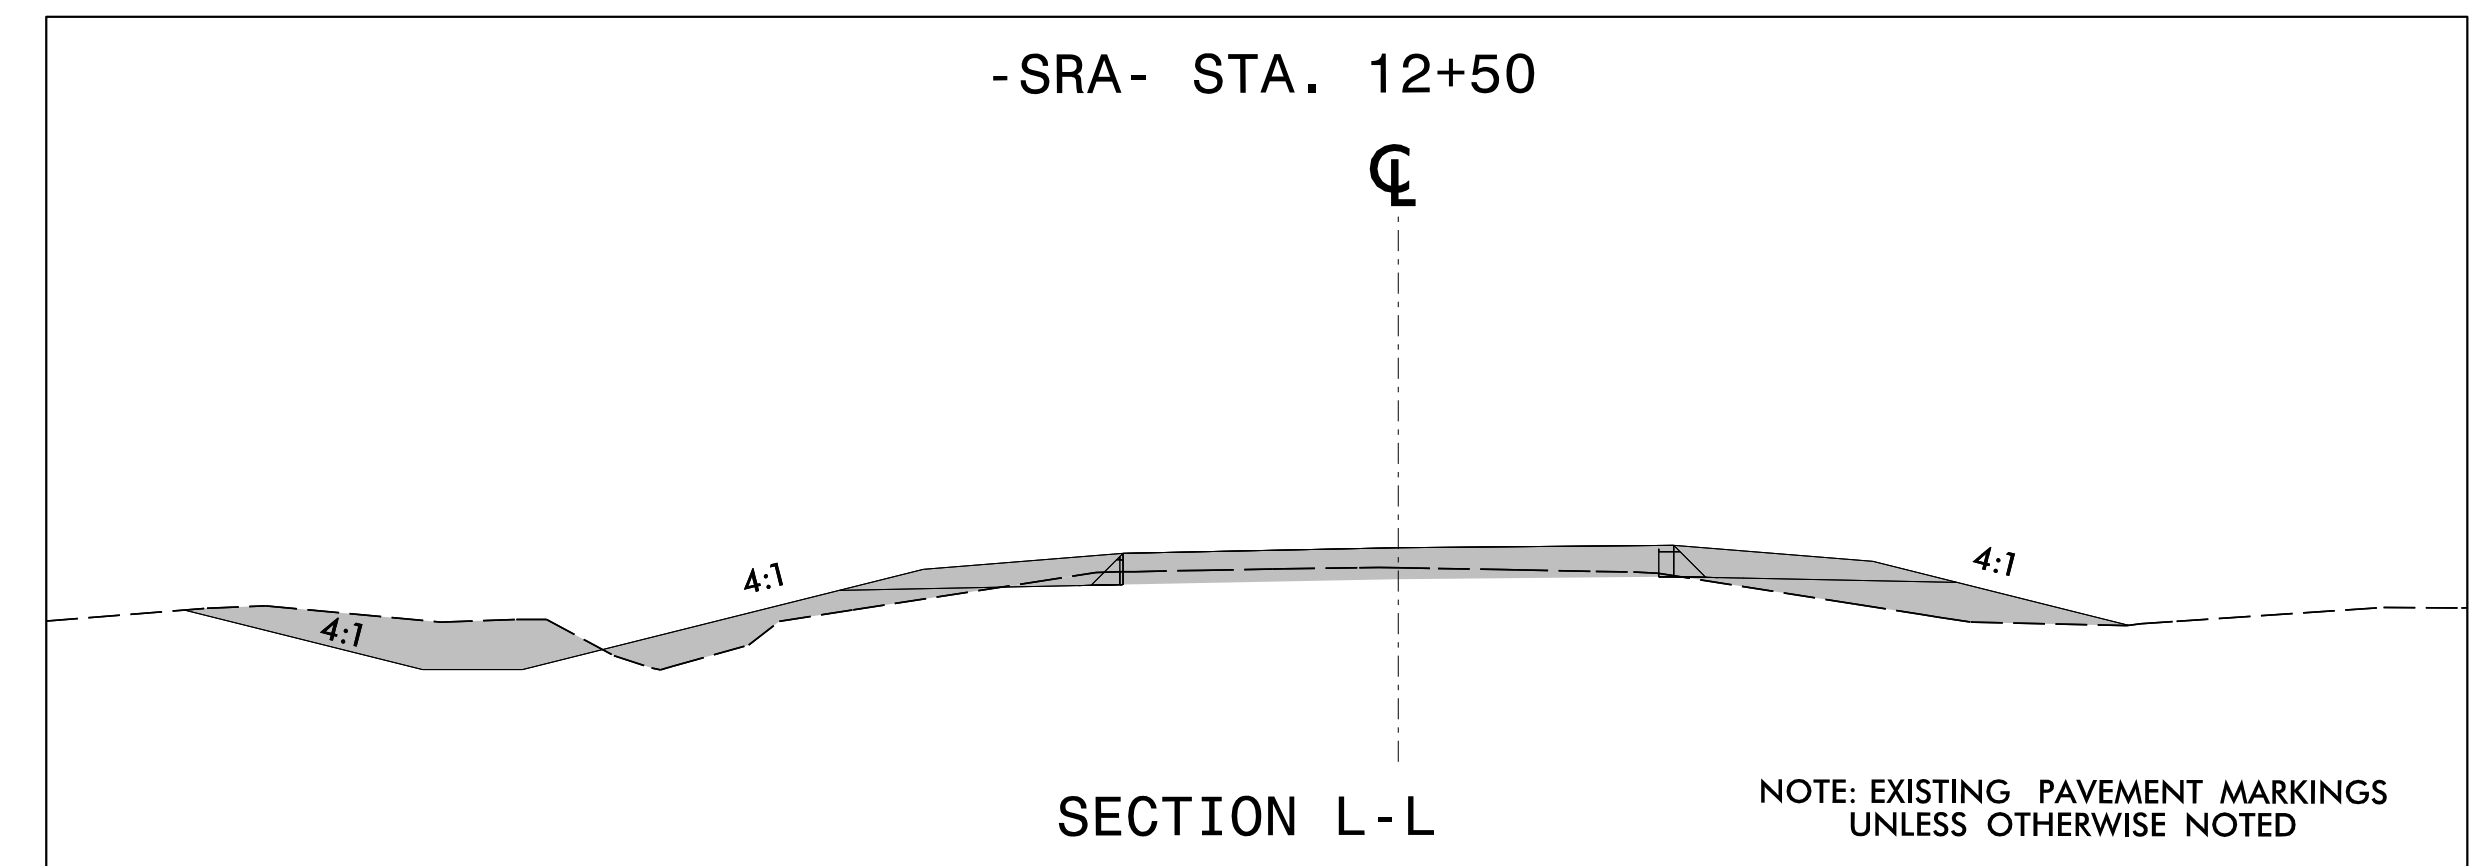

* NOTE: SEE NC 130 DETOUR (SHEET TMP-2A) AND RSD 1101.03 (SHEET 1 OF 9) FOR COMPLETE DETOUR SIGNING

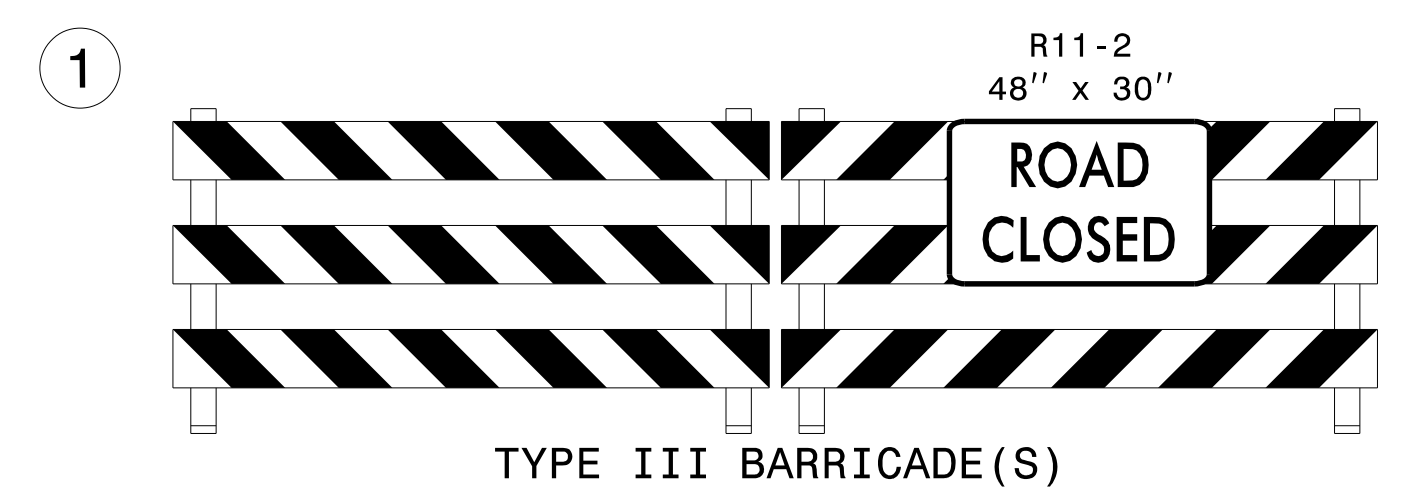


RS&H
 8521 SIX FORKS ROAD, SUITE 400
 RALEIGH, NC 27615
 NC FIRM LICENSE No: F-0493

APPROVED: *Jared M. Bond*
EF710591C74F469...

DATE: _____

DOCUMENT NOT CONSIDERED FINAL UNLESS ALL SIGNATURES COMPLETED

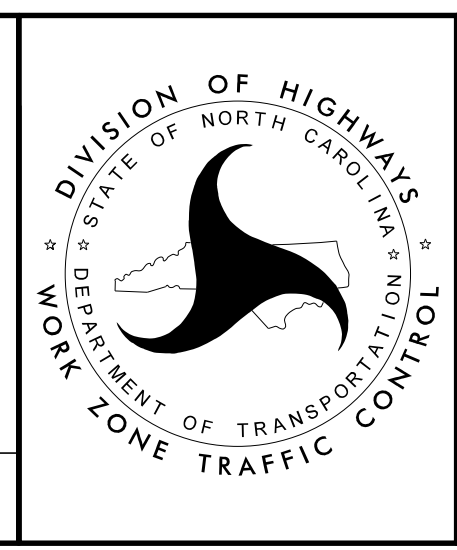

PHASE II STEP 2
 DETAIL

10/6/2022
 R:\TrafficControl\CPAR-5751.LTC-TMP.pit.s2.dtl.07.dgn
 User: BondJ