


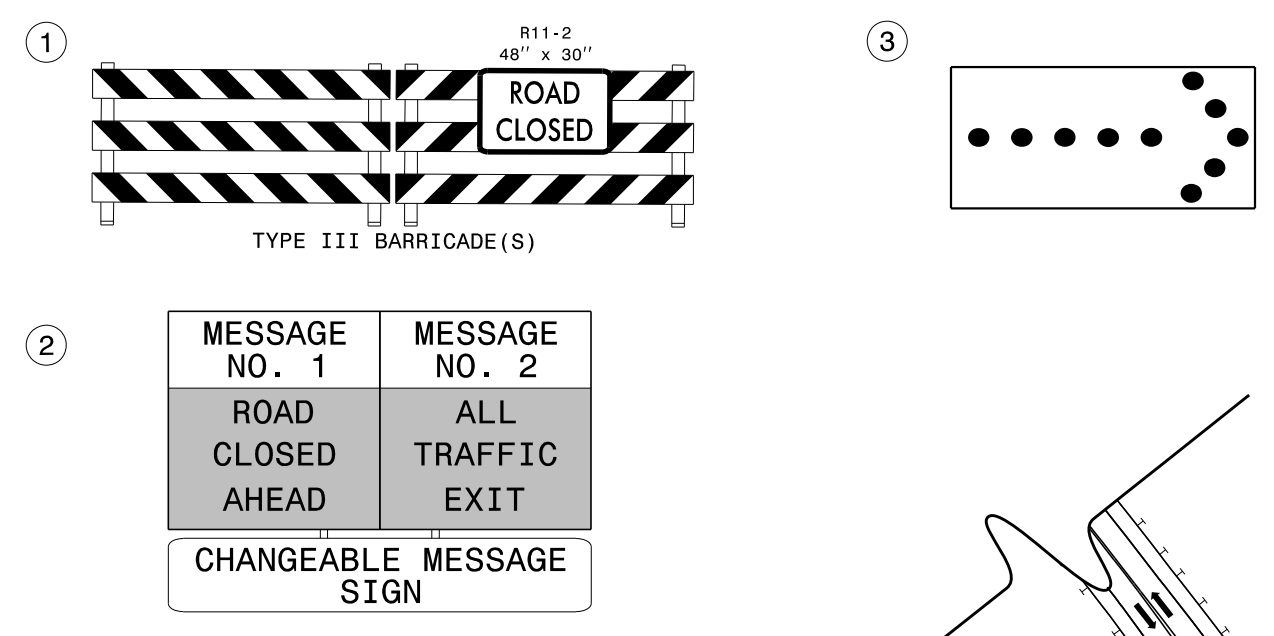


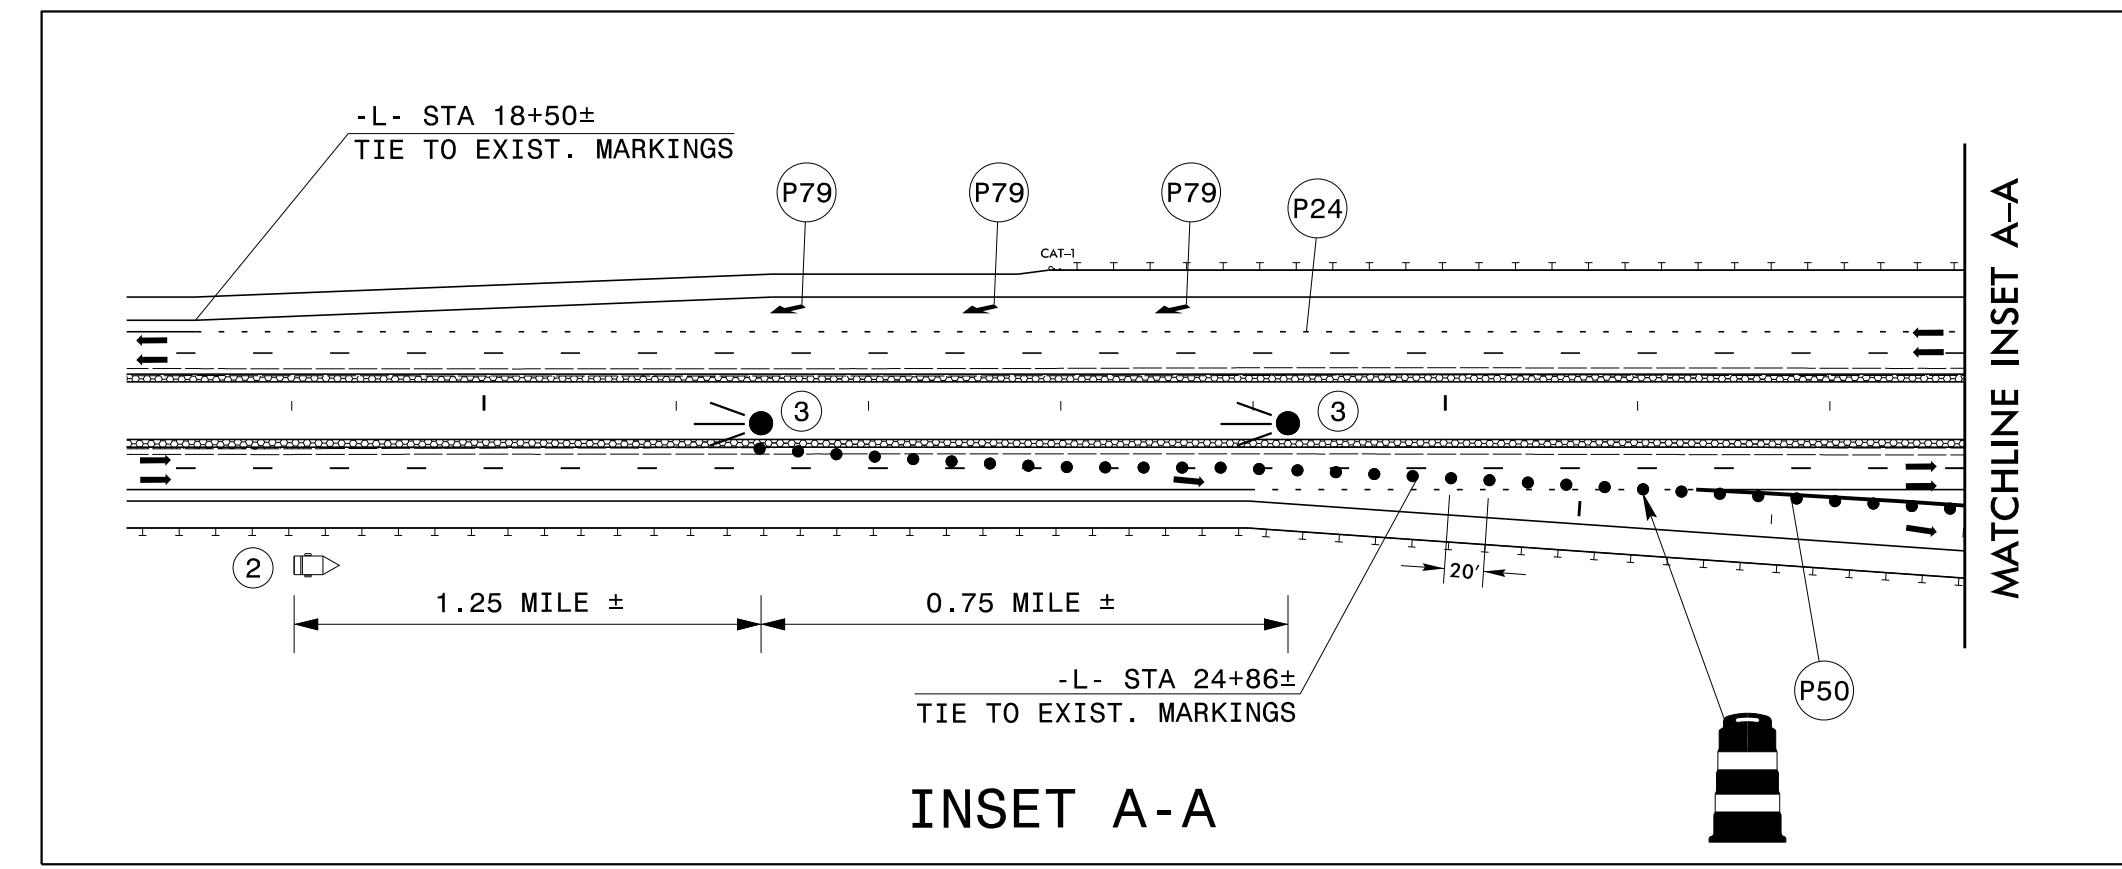

| | |
|---------------------|-----------|
| PROJ. REFERENCE NO. | SHEET NO. |
| R-5751 | TMP-25 |

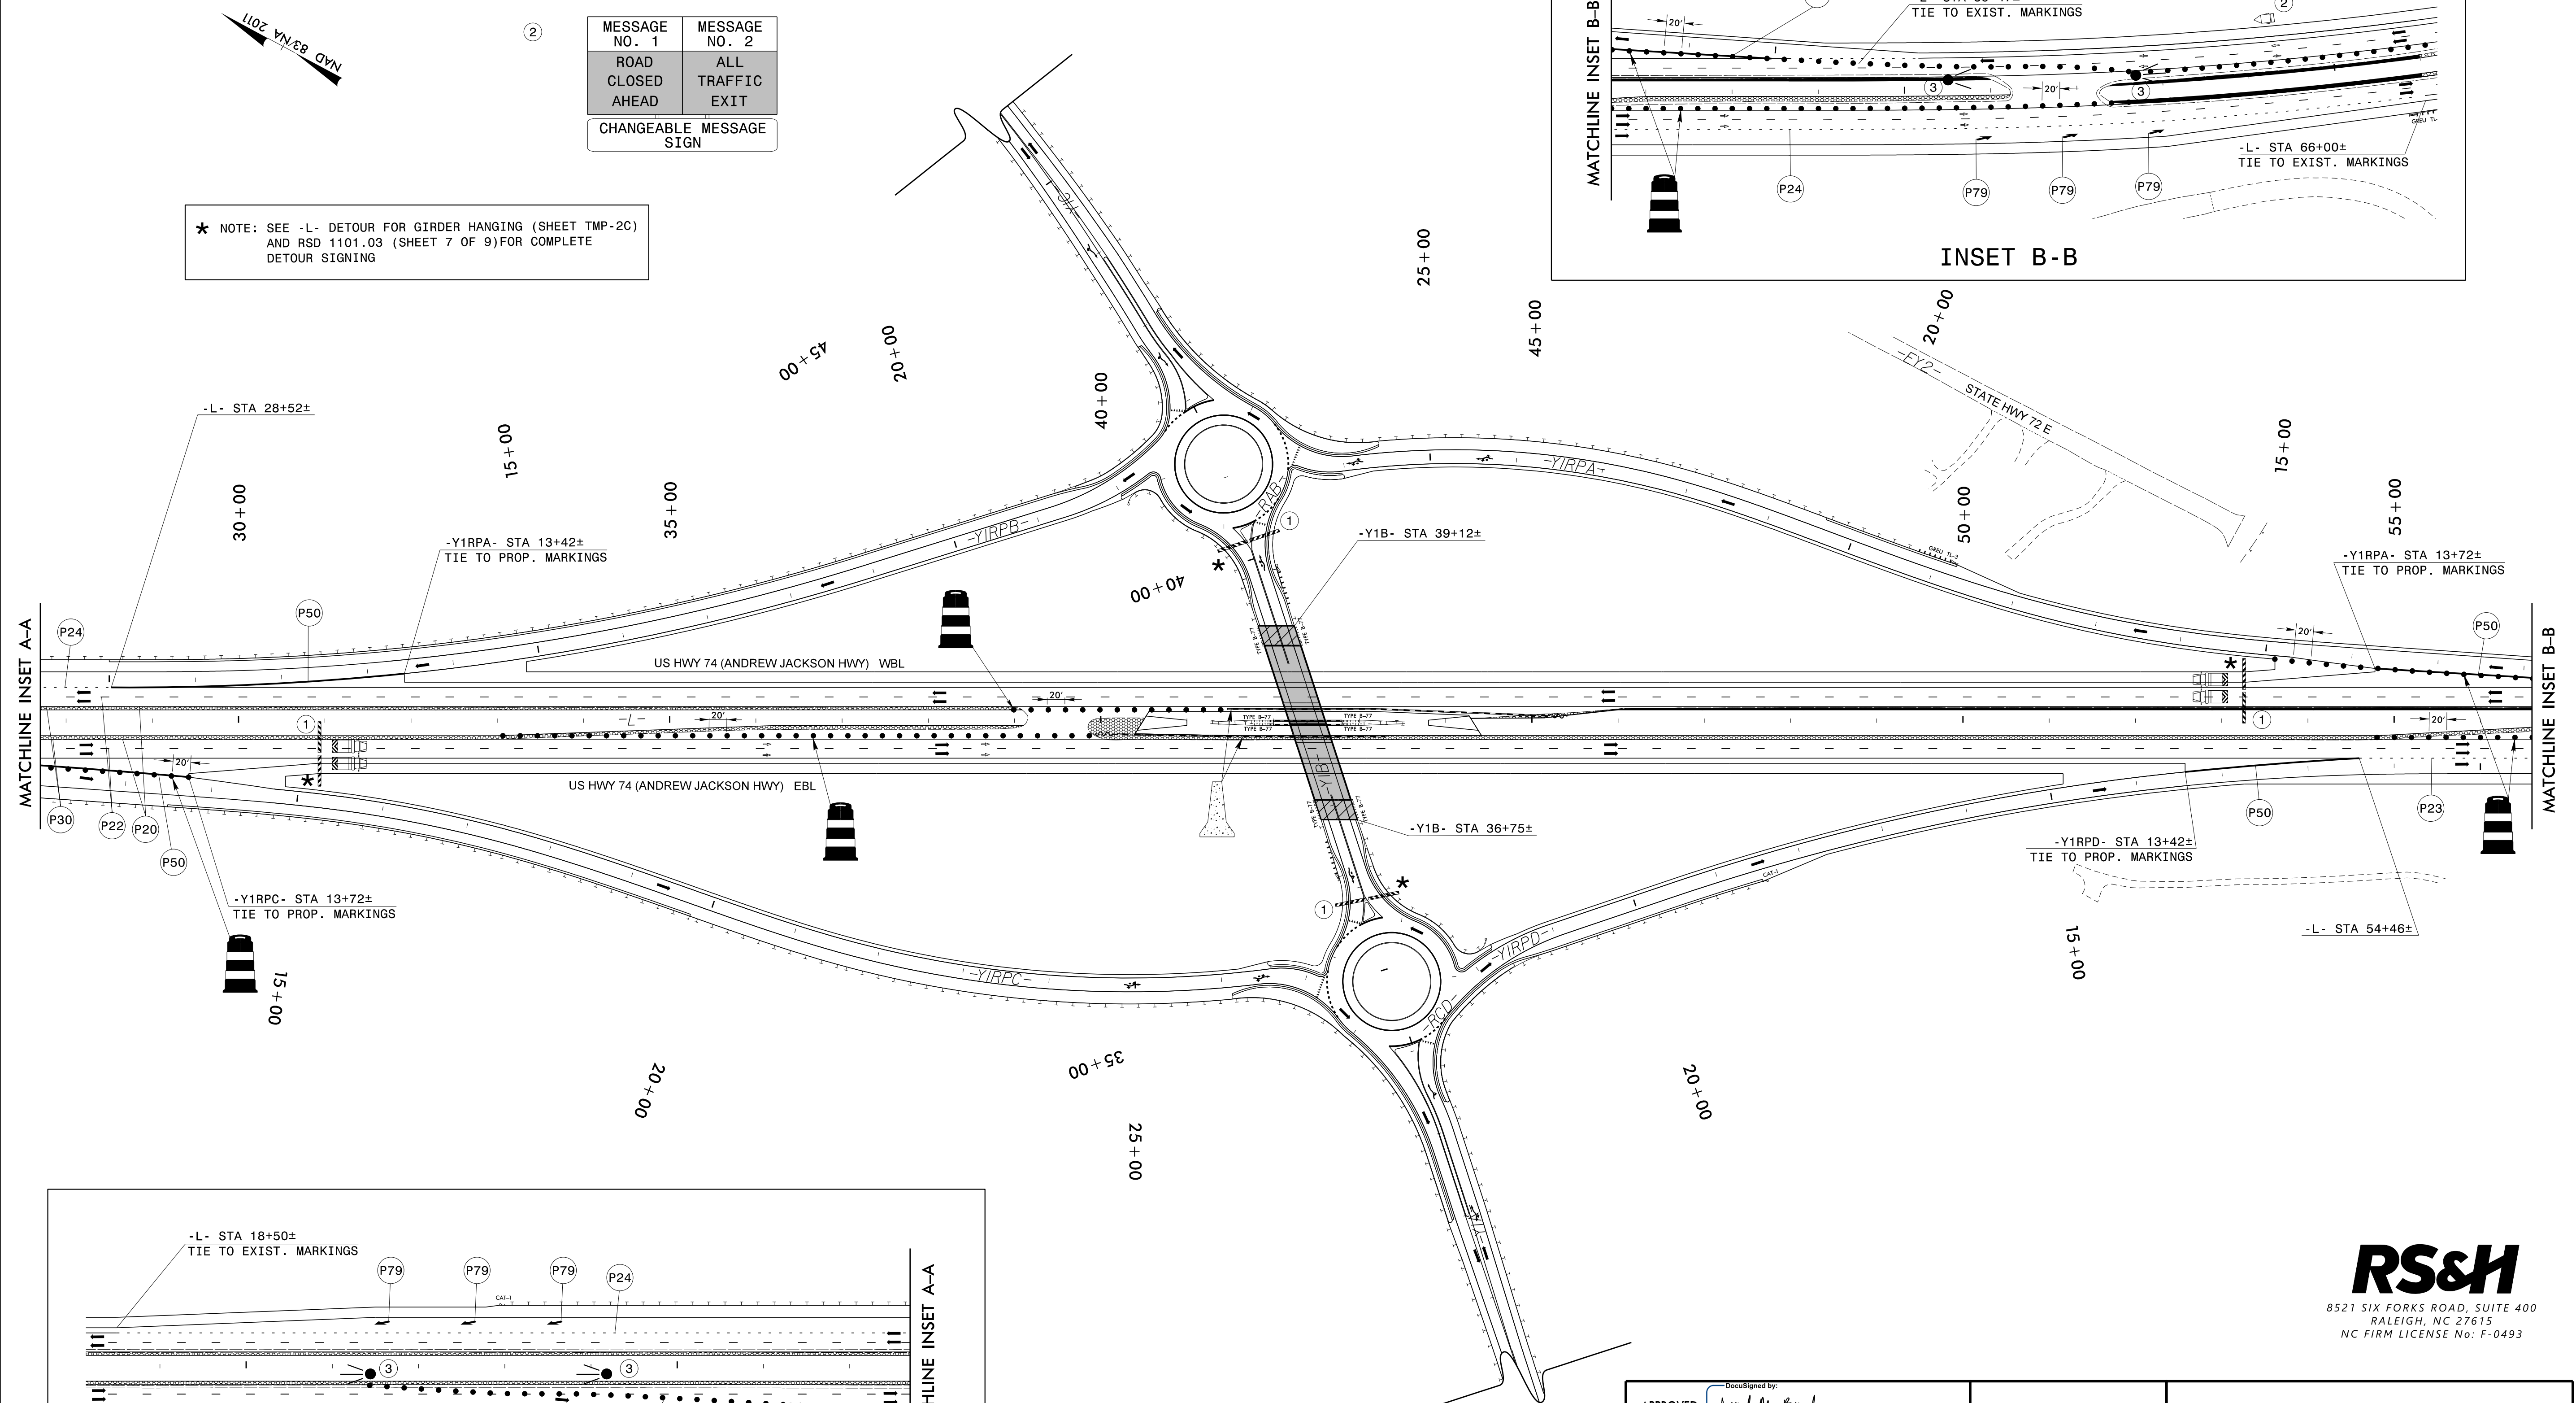

★ NOTE: SEE -L- DETOUR FOR GIRDER HANGING (SHEET TMP-2C) AND RSD 1101.03 (SHEET 7 OF 9) FOR COMPLETE DETOUR SIGNING

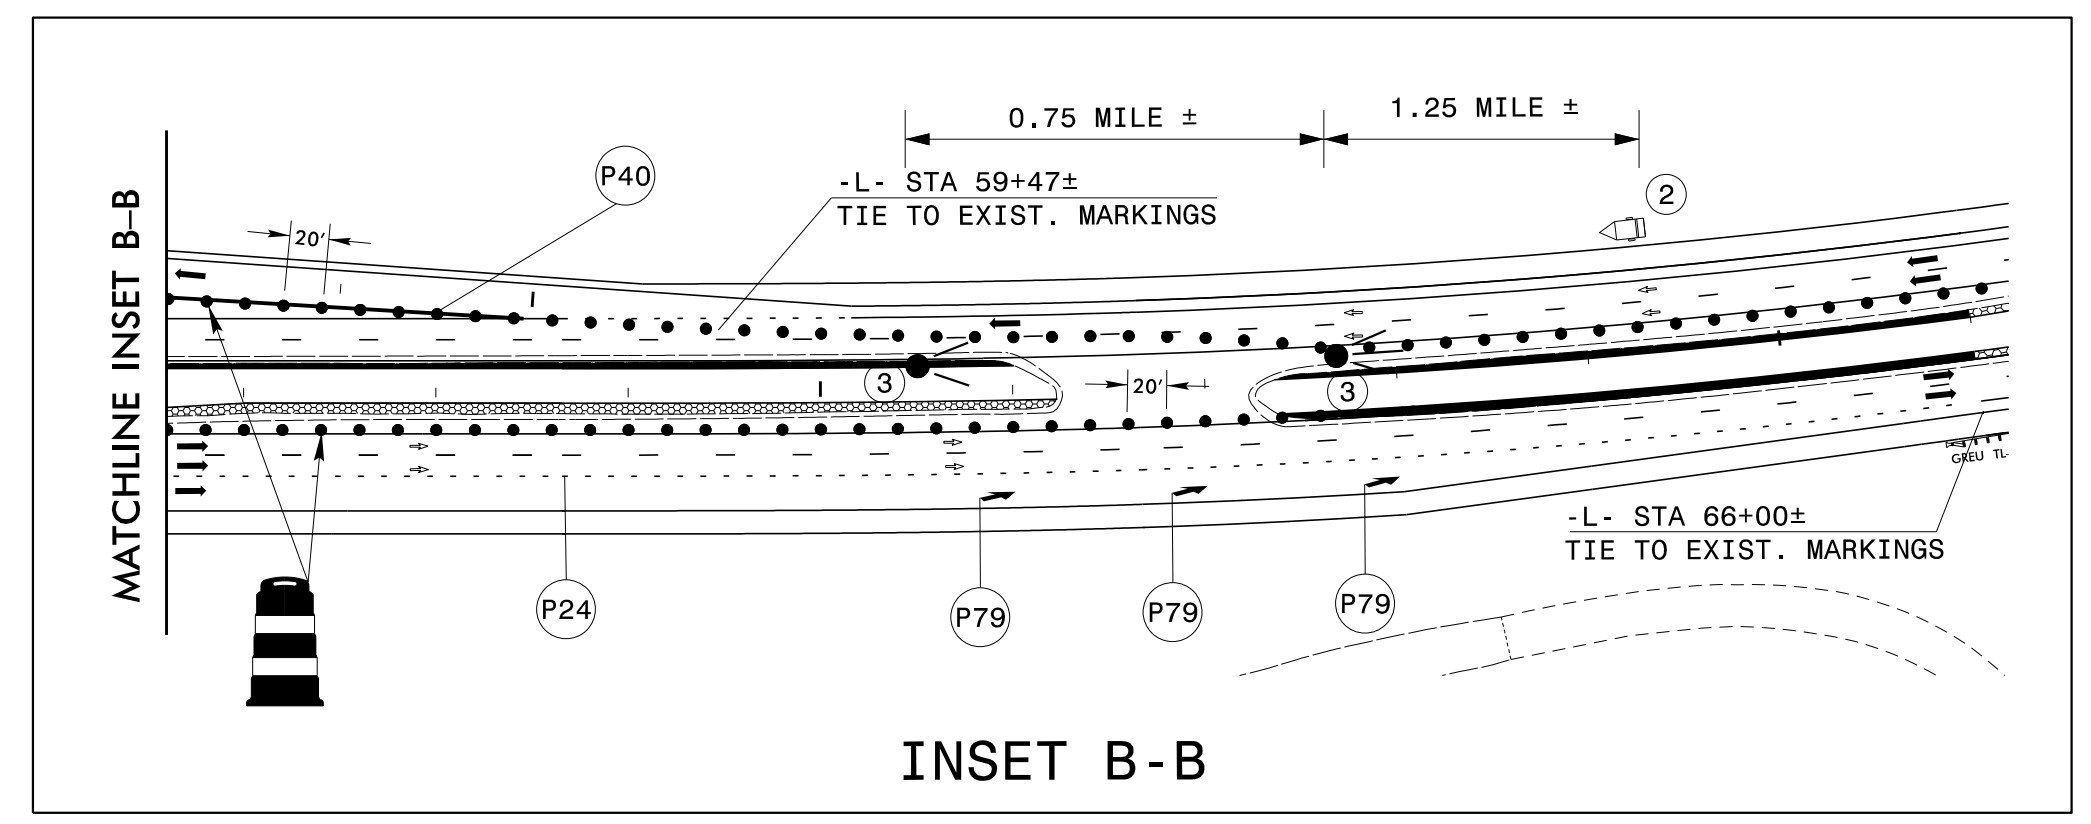

10/6/2022 R:\Traffic\TrafficControl\CPAR-5751.LTC-TMP-pii_s4.dtl.03.dgn User:Bondu


RS&H
8521 SIX FORKS ROAD, SUITE 400
RALEIGH, NC 27615
NC FIRM LICENSE No: F-0493

APPROVED: *Jared M. Bond*
DATE: _____

DocuSigned by: *Jared M. Bond*
EF710591C74F469...

SEAL
040418
ENGINEER
JARED M. BOND

**DOCUMENT NOT CONSIDERED FINAL
UNLESS ALL SIGNATURES COMPLETED**

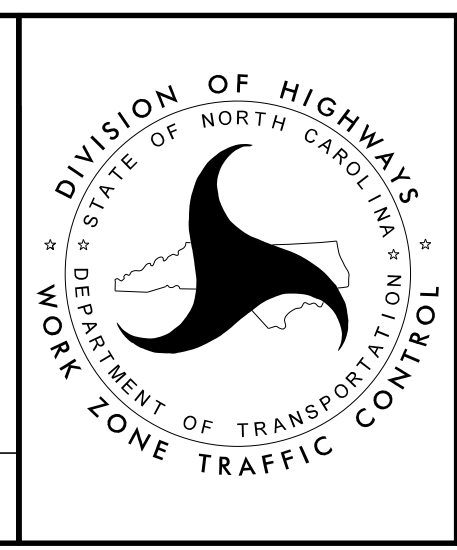

**PHASE II STEP 4
DETAIL**