



TIP NO. SHEET NO.
R-5751 PMP-3

APPROVED: *Jared M. Bond*
EFT10591CTAF469

DATE:

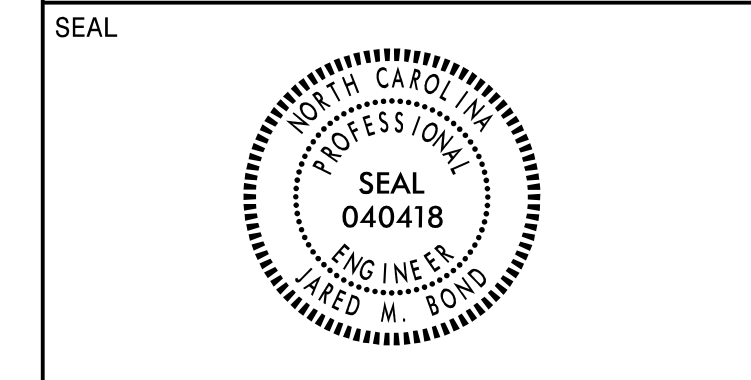

**DOCUMENT NOT CONSIDERED FINAL
UNLESS ALL SIGNATURES COMPLETED**

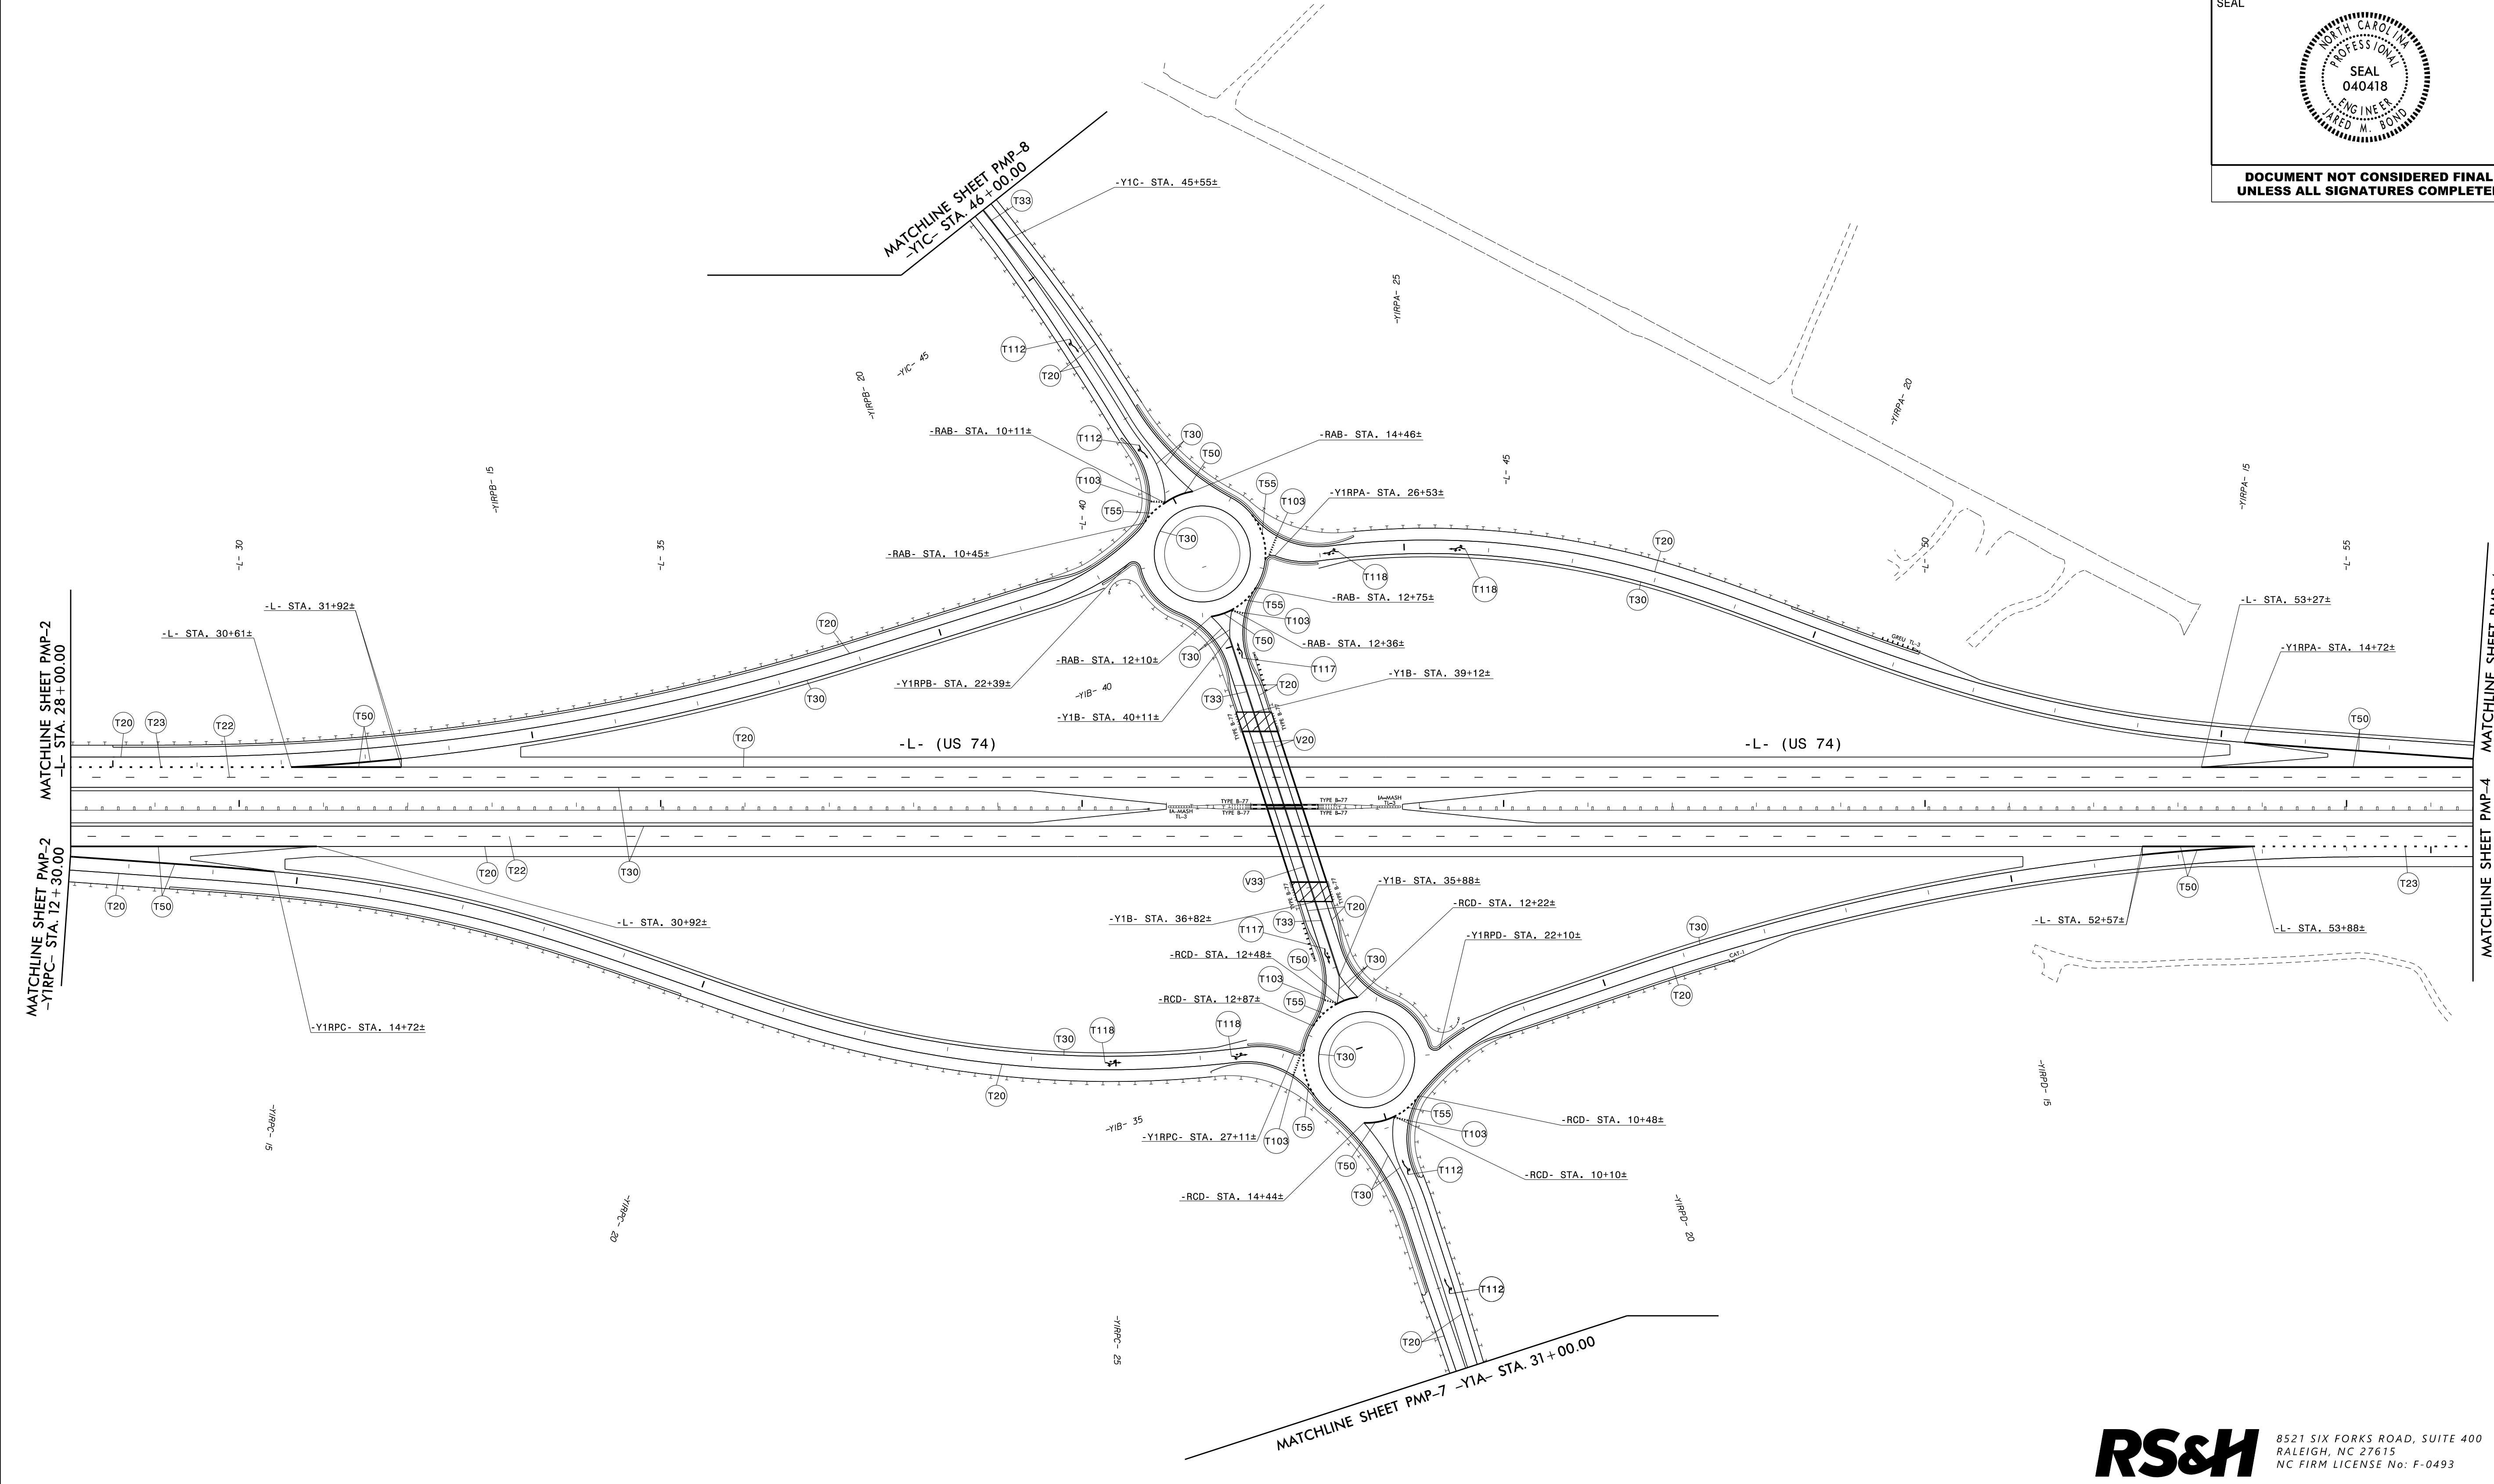

I0/27/2022
R:\Traffic\Delinecton\R-5751.pmp.dtl.03.dgn
User:JBodu

RS&H 8521 SIX FORKS ROAD, SUITE 400
RALEIGH, NC 27615
NC FIRM LICENSE No: F-0493

PAVEMENT MARKING DETAIL