
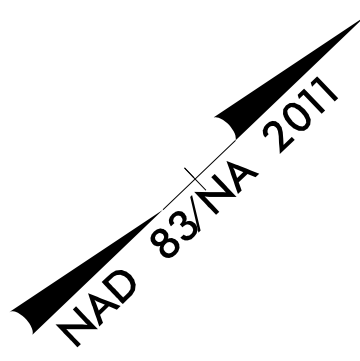
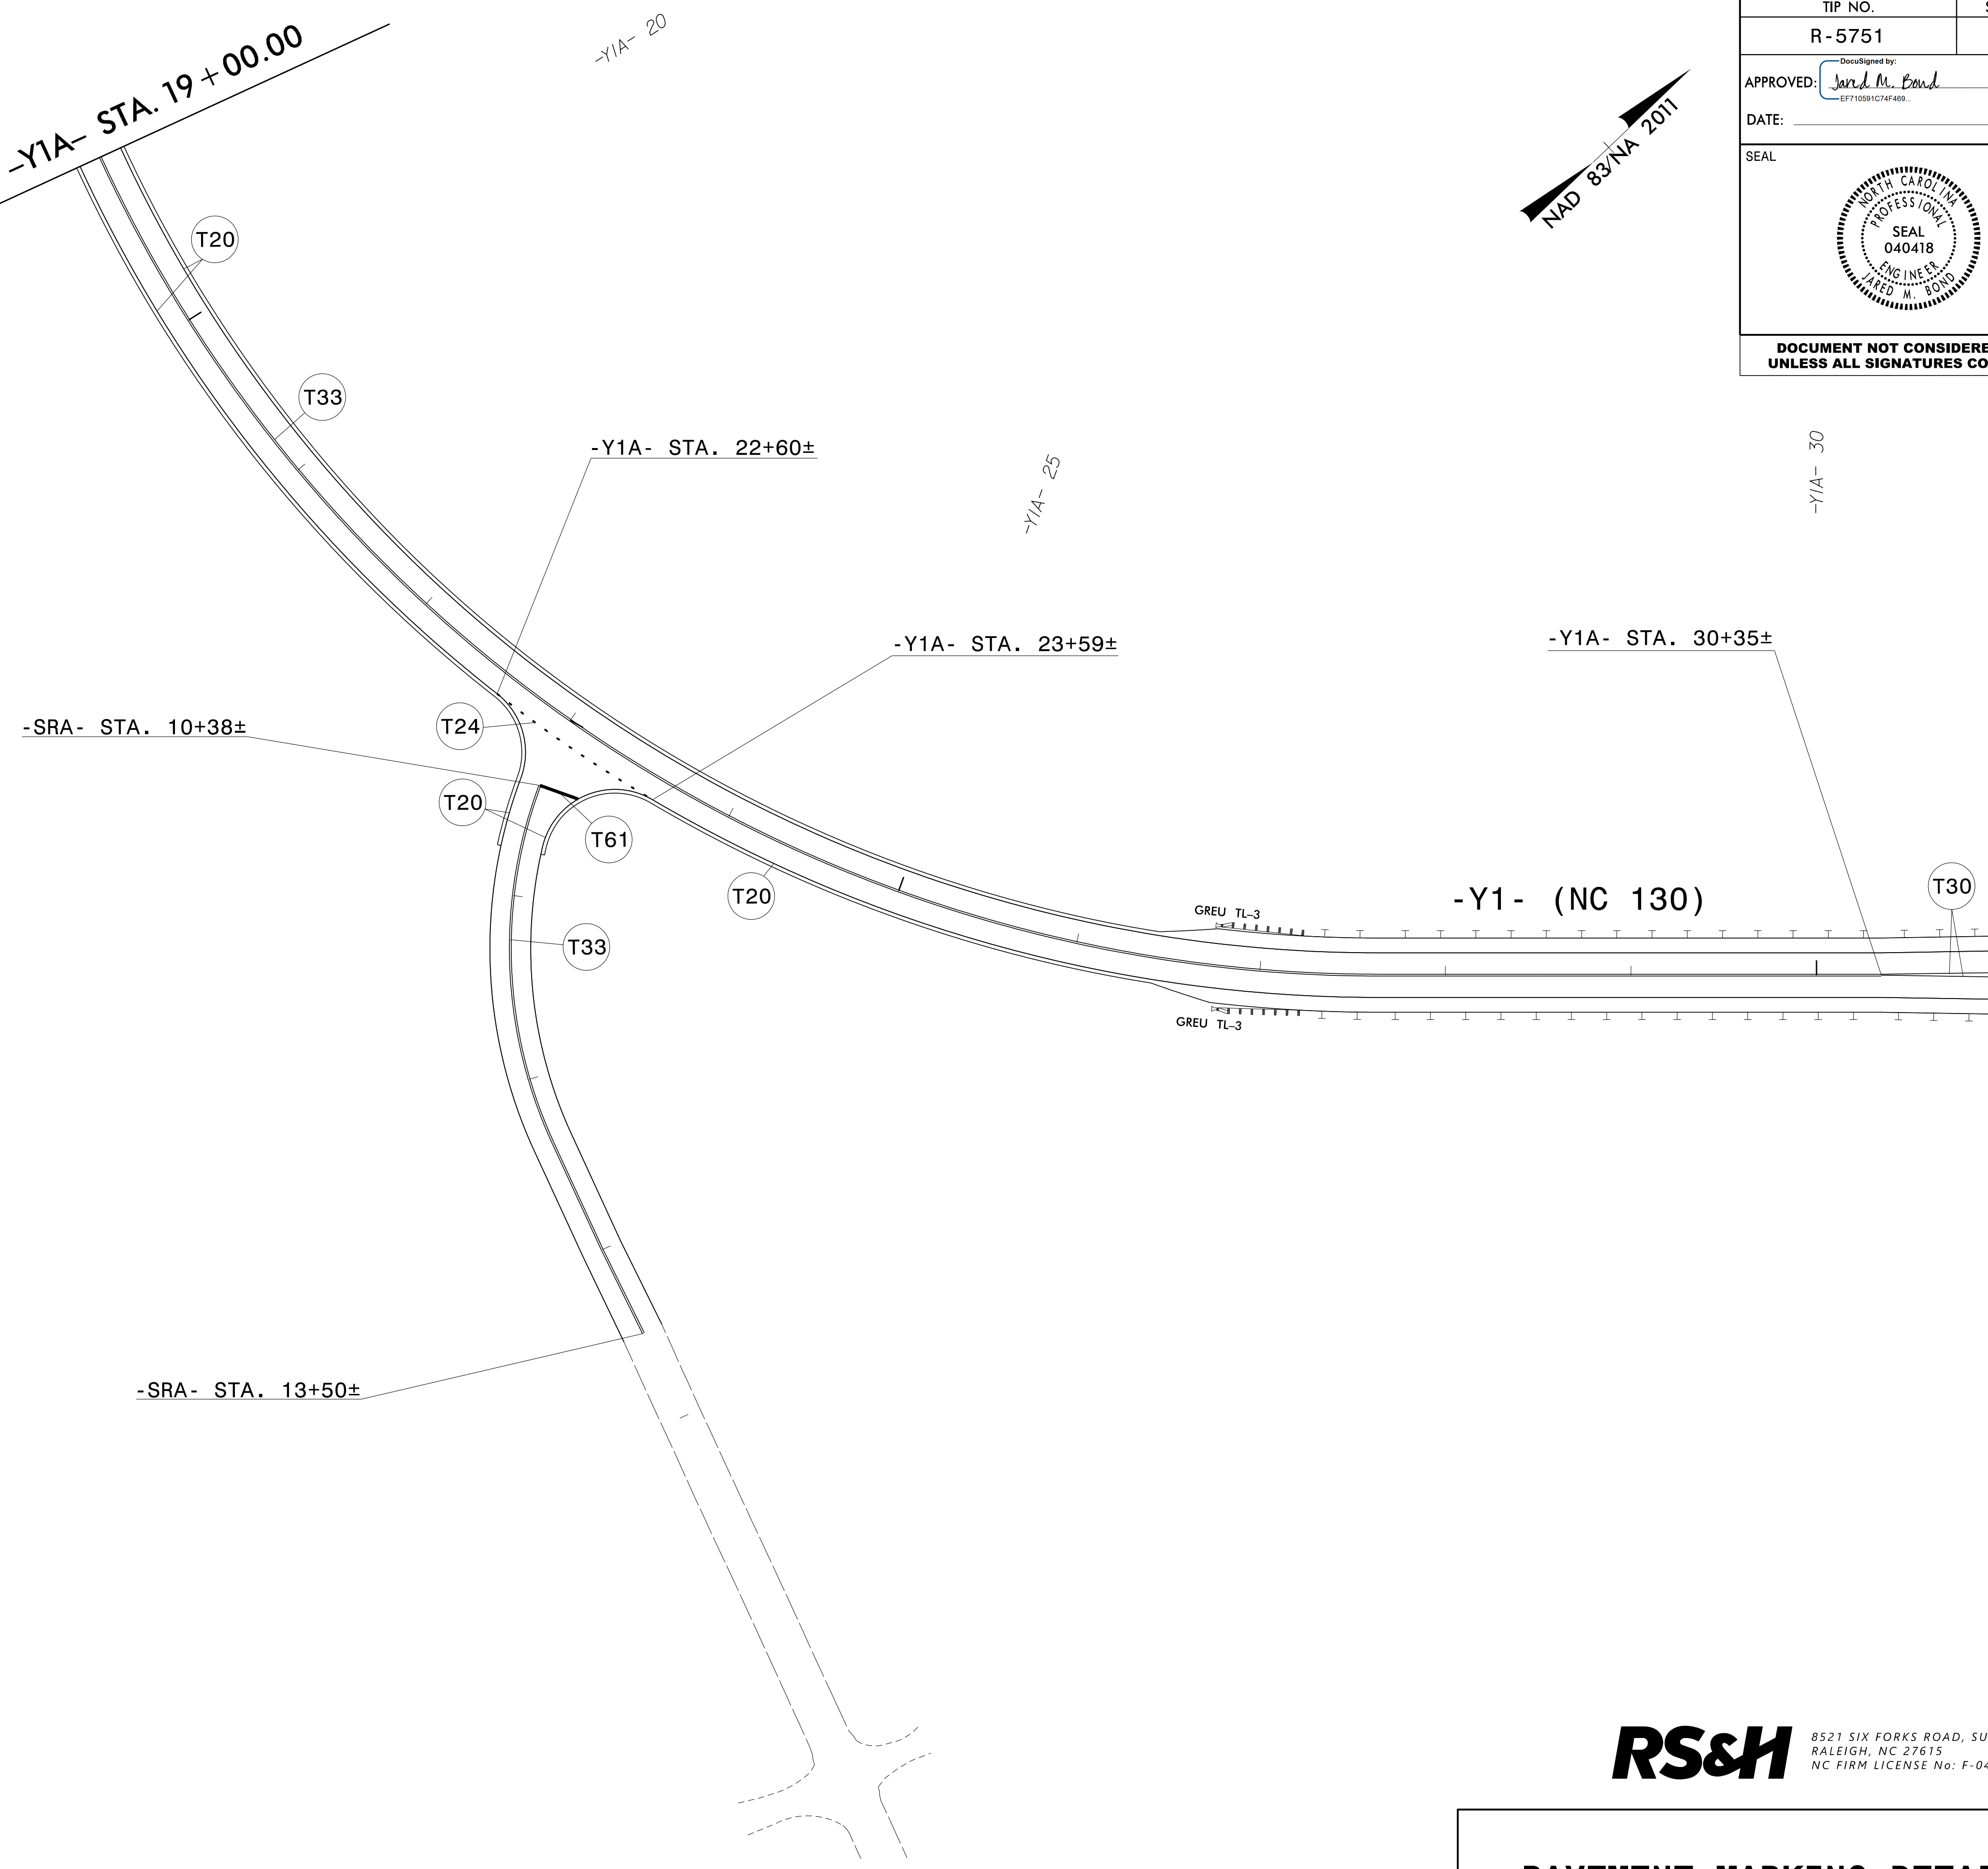


TIP NO. R-5751	SHEET NO. PMP-7
APPROVED: <i>Jared M. Bond</i> <small>DocuSigned by: EFT10591CT4F469...</small>	
DATE: _____	
SEAL	
	
DOCUMENT NOT CONSIDERED FINAL UNLESS ALL SIGNATURES COMPLETED	



MATCHLINE SHEET PMP-6 -Y1A- STA. 19+00.00

MATCHLINE SHEET PMP-3 -Y1A- STA. 31+00.00



RS&H 8521 SIX FORKS ROAD, SUITE 400
RALEIGH, NC 27615
NC FIRM LICENSE No: F-0493

PAVEMENT MARKING DETAIL

10/5/2022
R:\Tr\office\Delinect\ion\R-5751.pmp.dtl.07.dgn
User: BondJ