


NAD 83/NA 2011

**RS&H**

8521 SIX FORKS ROAD, SUITE 400  
RALEIGH, NC 27615  
NC FIRM LICENSE No: F-0493

REVISIONS

06-SEP-2022 09:27  
 C:\Users\jcc\OneDrive\Documents\Projects\Transportation\10303036026.R-5751.US.74.NC.72.NC.130.Final.Design\Design\Environmental\Design\PSH\PS751\_EC\_PSH\_EC-4.dgn  
 \$\$\$USER\$\$\$

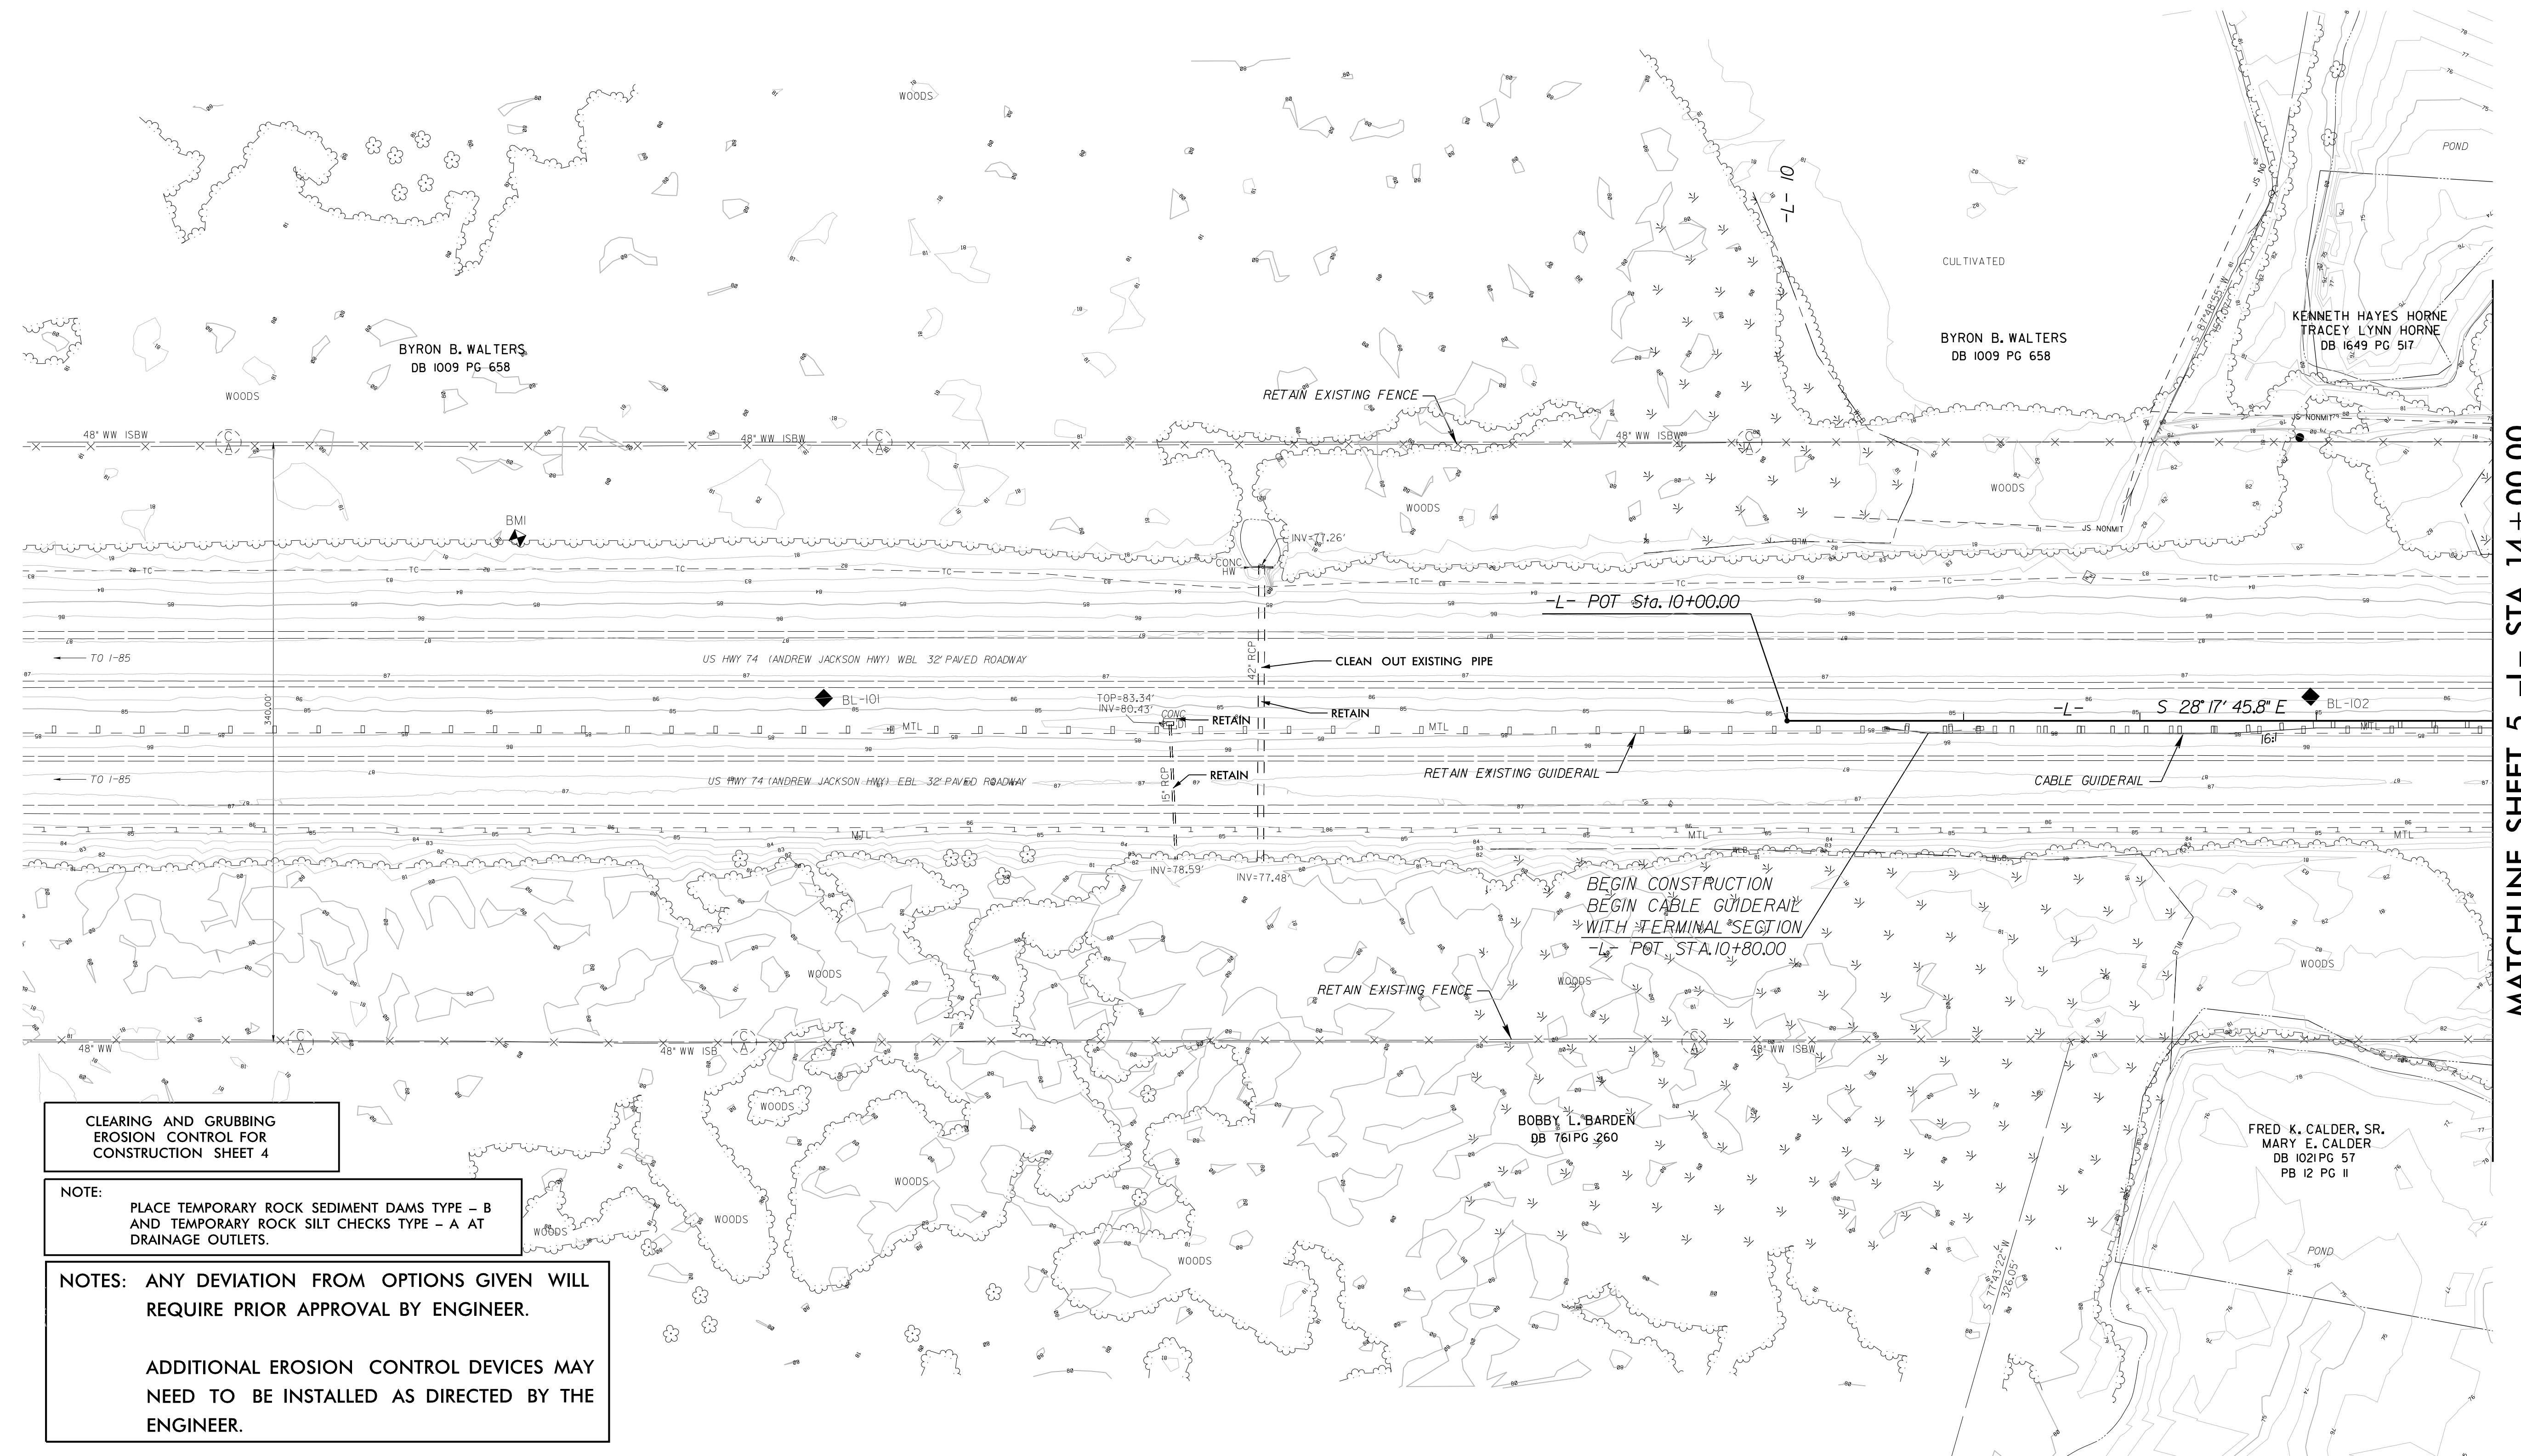

**CLEARING AND GRUBBING  
EROSION CONTROL FOR  
CONSTRUCTION SHEET 4**

**NOTE:**  
PLACE TEMPORARY ROCK SEDIMENT DAMS TYPE - B  
AND TEMPORARY ROCK SILT CHECKS TYPE - A AT  
DRAINAGE OUTLETS.

**NOTES:** ANY DEVIATION FROM OPTIONS GIVEN WILL  
REQUIRE PRIOR APPROVAL BY ENGINEER.

ADDITIONAL EROSION CONTROL DEVICES MAY  
NEED TO BE INSTALLED AS DIRECTED BY THE  
ENGINEER.

MATCHLINE SHEET 5 -L- STA. 14 + 00.00